


MAP SHOWING DIGITAL MAP OF PROPOSED 765 KV KHETRI BIKANER TRANSMISSION LINE WITH REQUIRED FOREST LAND ,TOWER LOCATION AND COORDINATES

Full Title of the Project : "Construction of Bikaner (PG) - Khetri S/S 765 kV D/C Transmission Line"

Proposal No: FP/RJ/TRANS/45697/2020

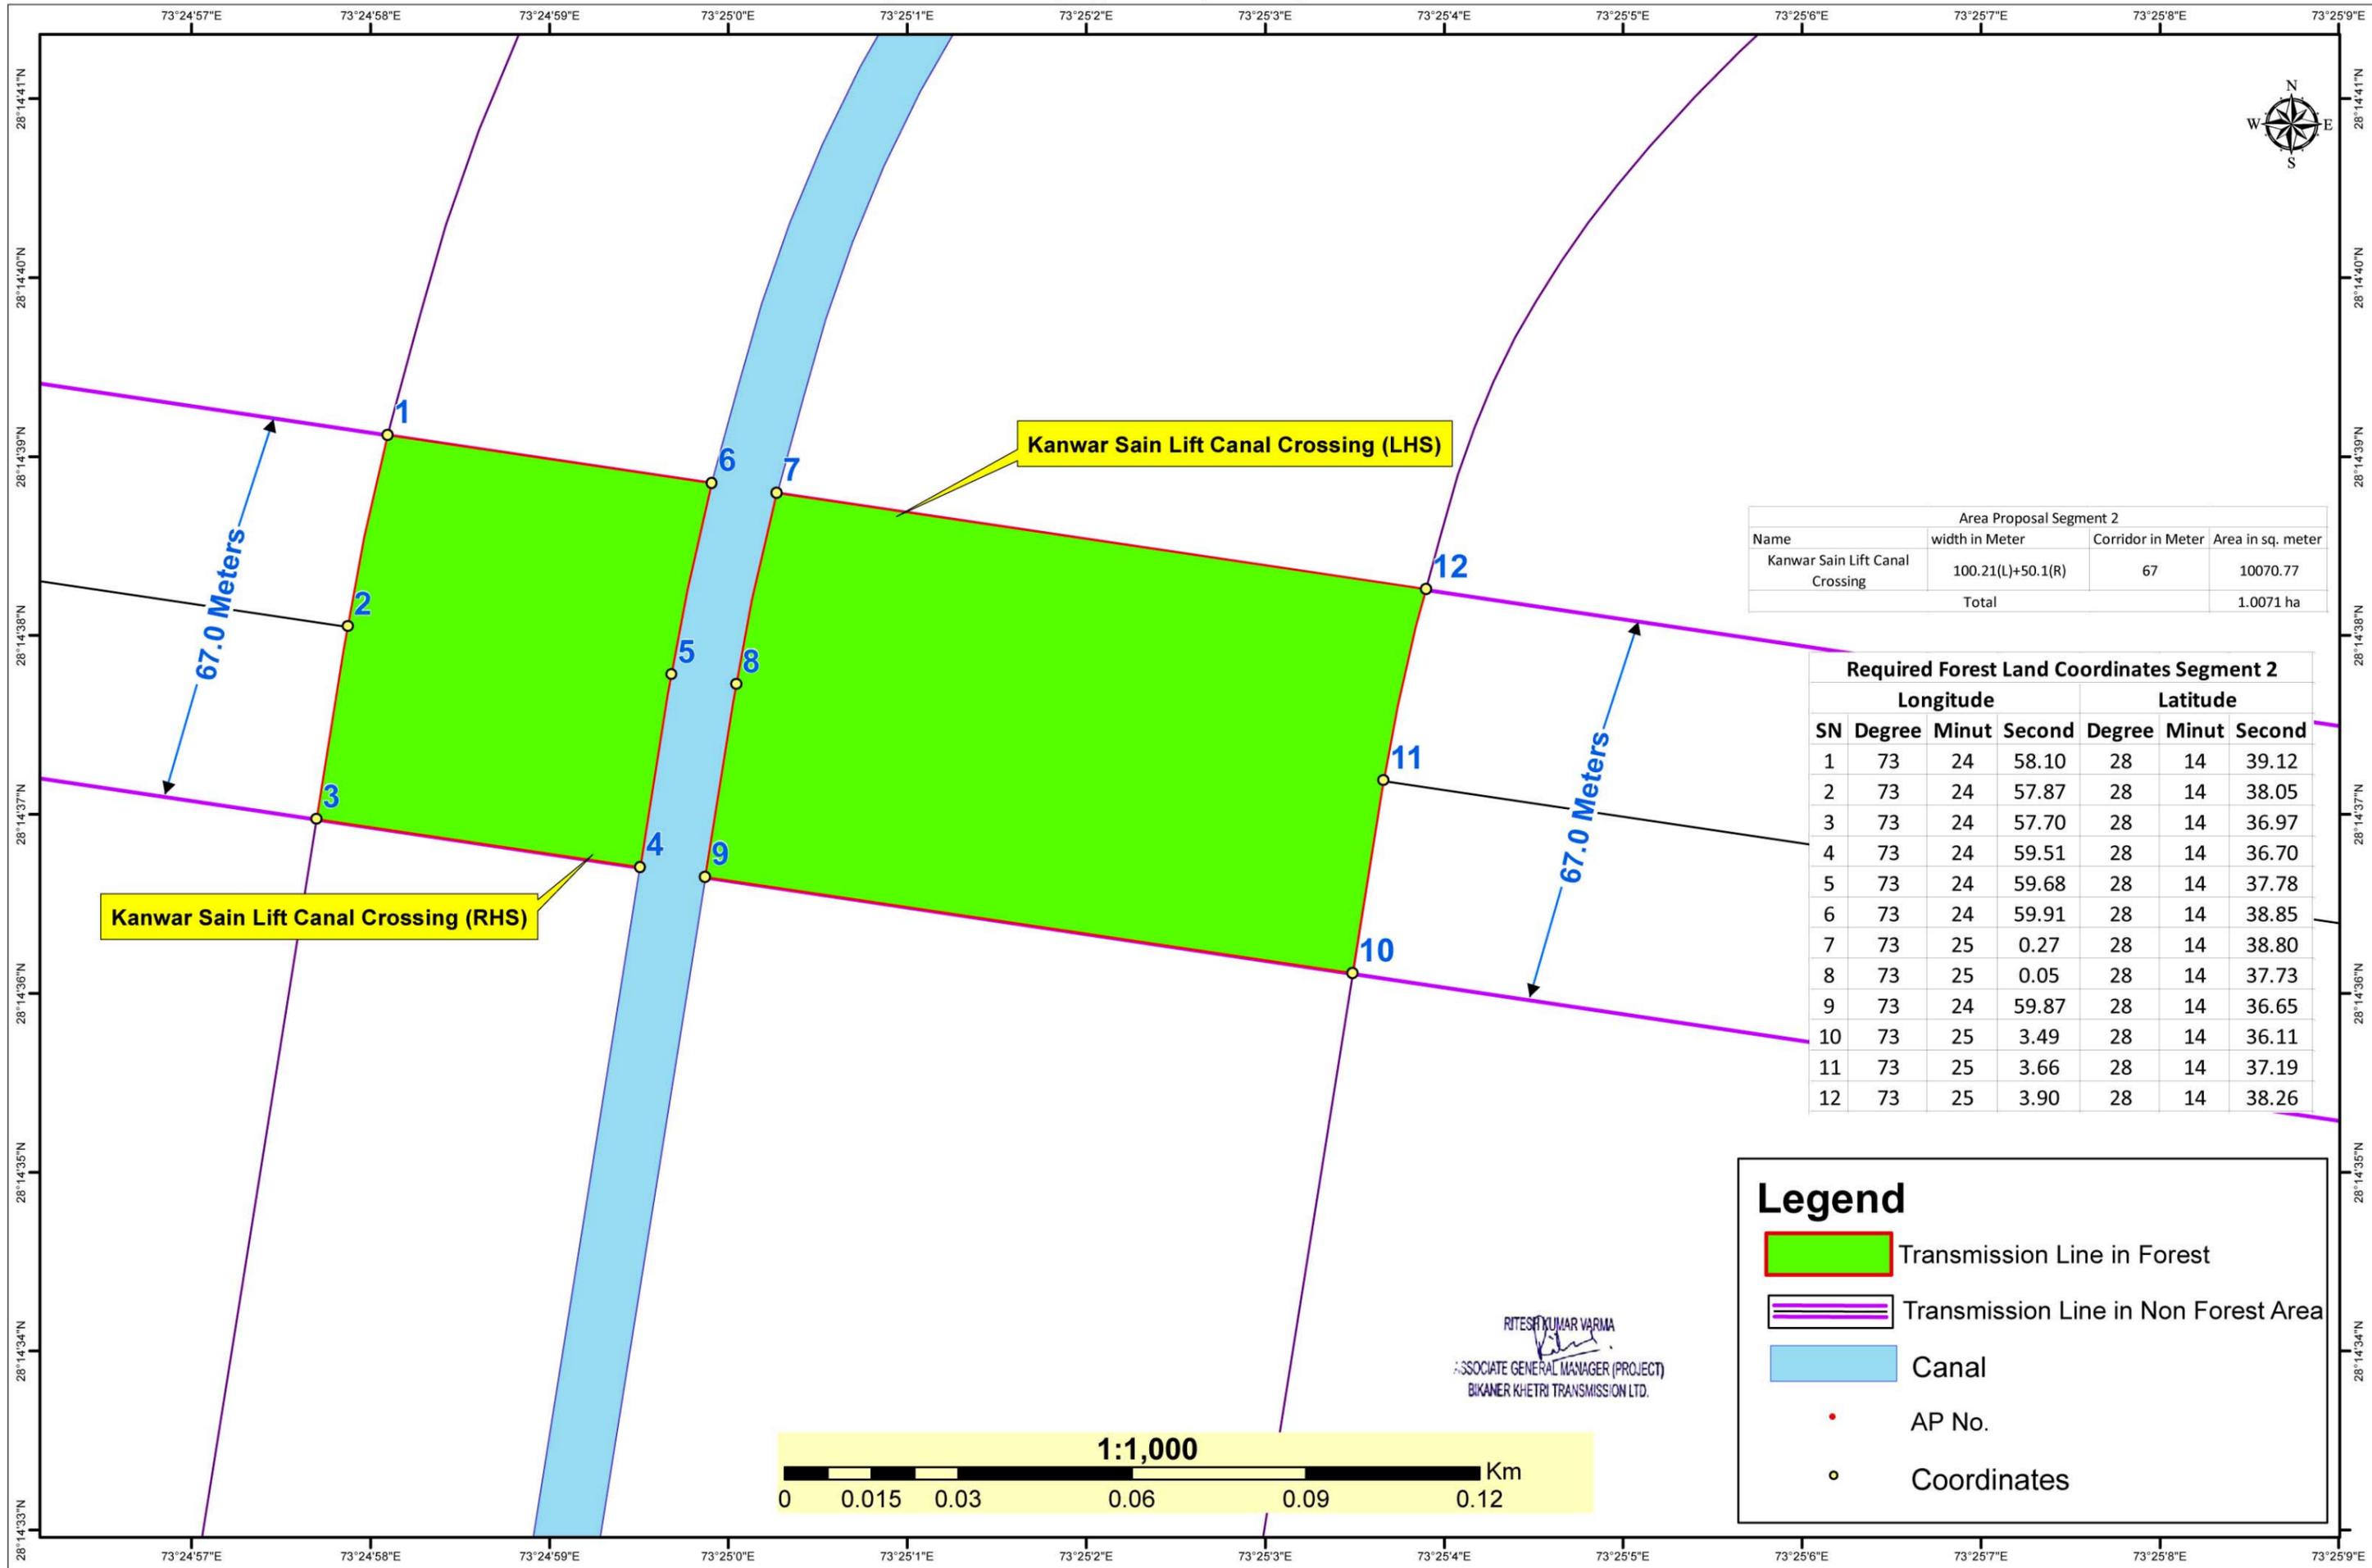

Area Proposal Segment 2			
Name	width in Meter	Corridor in Meter	Area in sq. meter
Kanwar Sain Lift Canal Crossing	100.21(L)+50.1(R)	67	10070.77
Total			1.0071 ha

Required Forest Land Coordinates Segment 2						
SN	Longitude			Latitude		
	Degree	Minut	Second	Degree	Minut	Second
1	73	24	58.10	28	14	39.12
2	73	24	57.87	28	14	38.05
3	73	24	57.70	28	14	36.97
4	73	24	59.51	28	14	36.70
5	73	24	59.68	28	14	37.78
6	73	24	59.91	28	14	38.85
7	73	25	0.27	28	14	38.80
8	73	25	0.05	28	14	37.73
9	73	24	59.87	28	14	36.65
10	73	25	3.49	28	14	36.11
11	73	25	3.66	28	14	37.19
12	73	25	3.90	28	14	38.26

Legend

- Transmission Line in Forest
- Transmission Line in Non Forest Area
- Canal
- AP No.
- Coordinates

RITESH KUMAR VARMA
 ASSOCIATE GENERAL MANAGER (PROJECT)
 BIKANER KHETRI TRANSMISSION LTD.

