


LAYOUT PLAN FOR POLICE POST THURAL, DISTRICT KANGRA (H.P.)

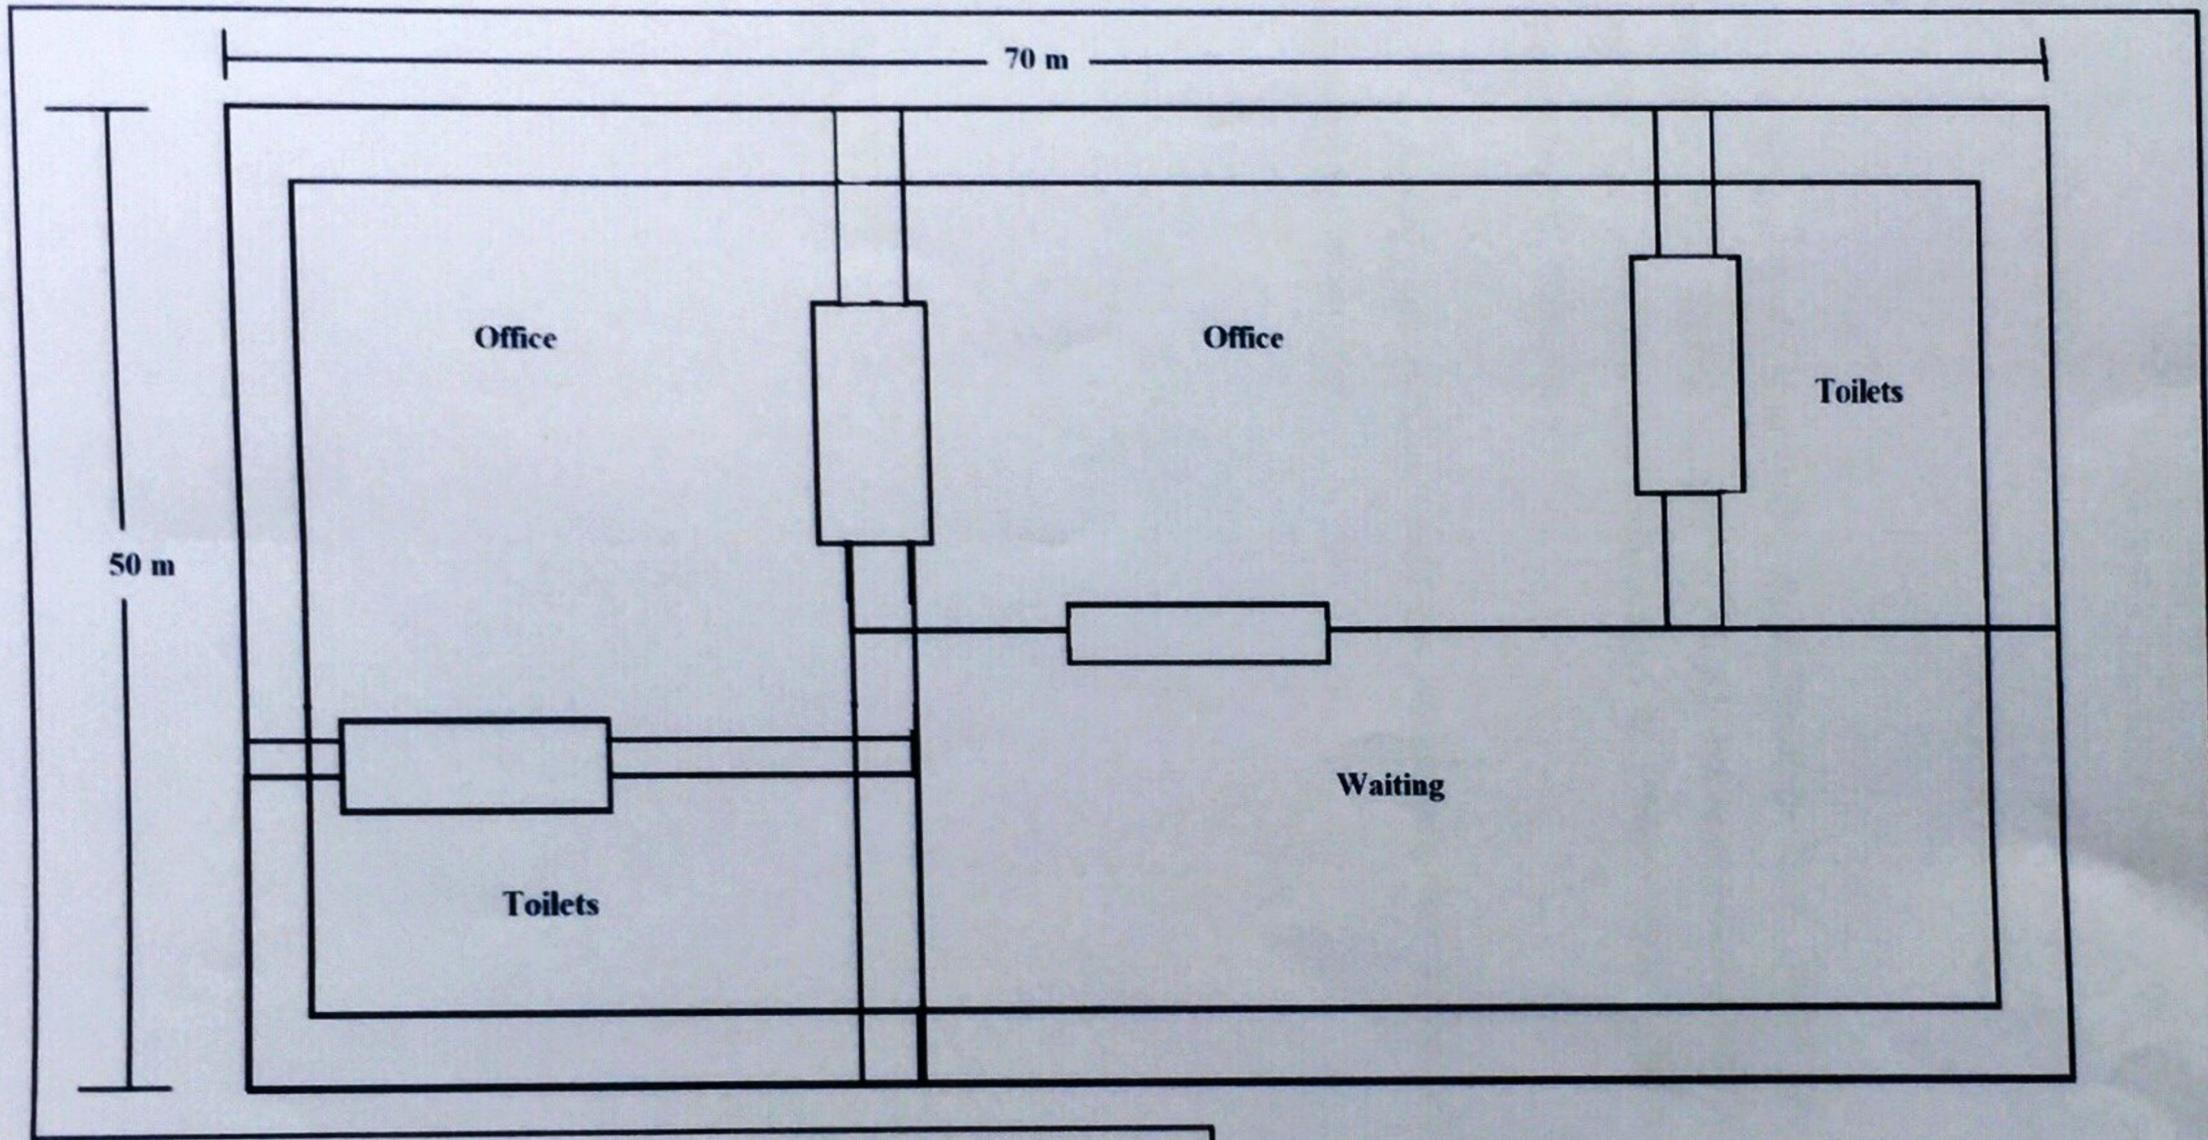

Parking 30 m x 25.1 m


Sub-Divisional Police Officer
PALAMPUR (Kangra) H.P.