


**LAYOUT PLAN FOR CONSTRUCTION OF PHASE 2nd OF ONGOING "ROAD FROM KATYARA TO KANSAR VIA HADDAL"  
FROM HOUSE OF SH. RATTAN LAL (VILLAGE LOWER HADDAL) TO VILLAGE BHARAI VIA VILLAGE UPPER HADDAL  
UNDER PWD(R&B) B.C ROAD DIVISION BHADERWAH, DISTRICT DODA.**

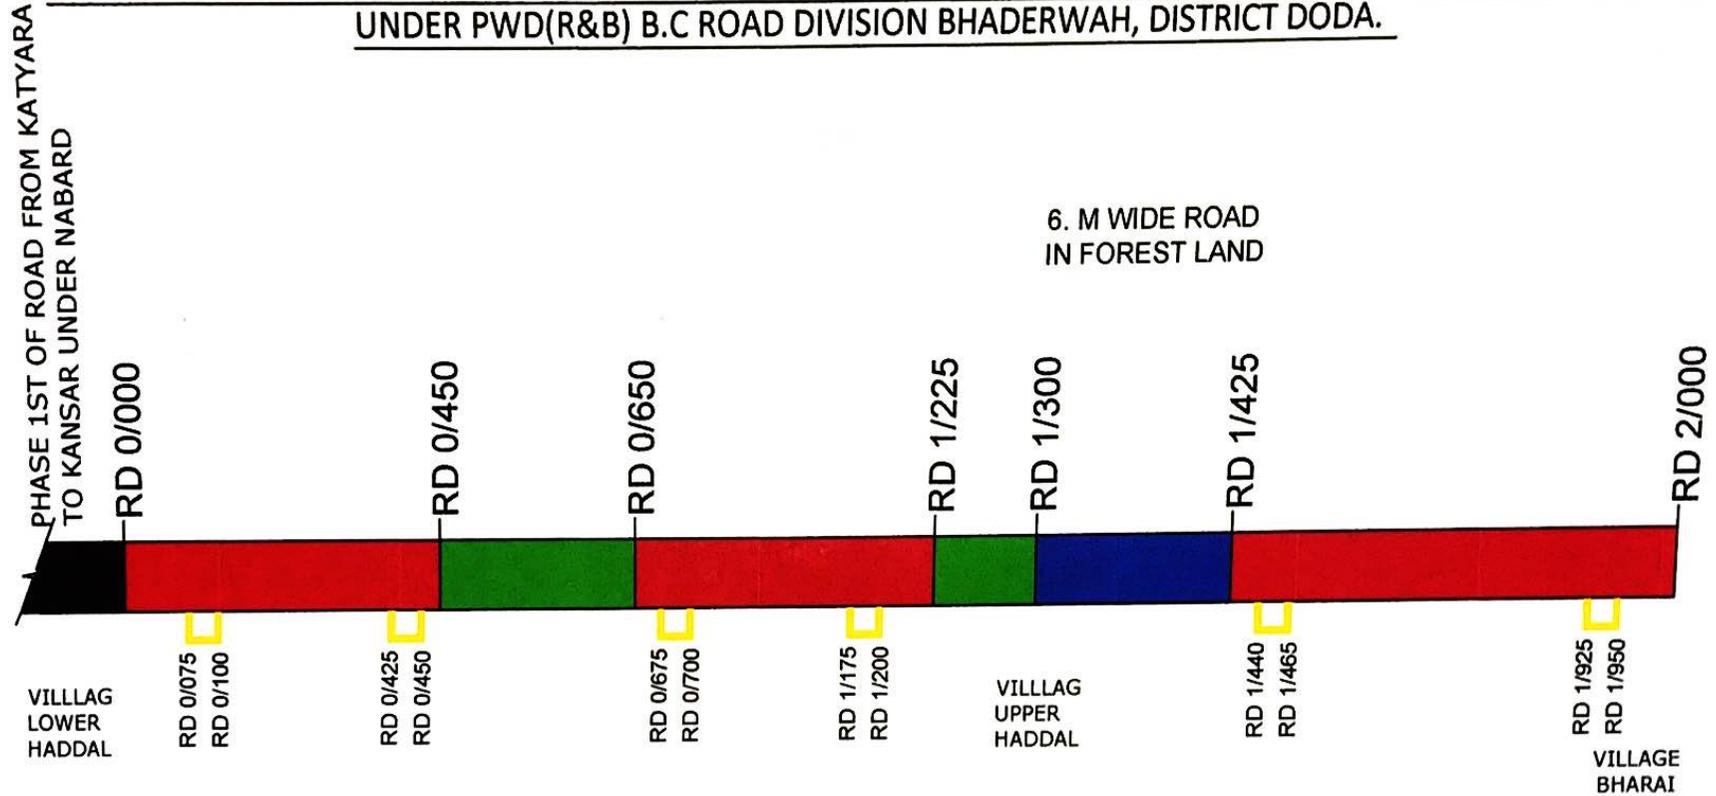


  
**Assistant Executive Engineer**  
**B.C. Road Sub-Division**  
**Bhaderwah**

  
**Executive Engineer**  
**Bhaderwah Chamba Road Division**  
**BHADERWAH**

**FOREST AREA DETAILS**

	LENGTH X WIDTH	AREA
RD 0/450 TO 0/650	200M X 6M	1200 M <sup>2</sup>
RD 1/225 TO 1/300	75M X 6M	450 M <sup>2</sup>
<b>TOTAL AREA</b>		<b>1650 M<sup>2</sup> OR 0.165 HECTARES</b>

**LEGEND**

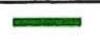1.	FOREST LAND	
2.	PRIVATE LAND	
3.	STATE LAND	
4.	DUMPING SITE	
5.	OTHER ROAD	