


Detailed Pipe Line Area Statement															
Proposed Water Pipe line From Morbi Dam (Lendi Dam) To ITP Site Village -Wangani Tarf Taloje, Panvel, Raigad															
Sr.No.	Item of Work / Purpose	Name of Village	Gut No.	Forest Land Required						Legal Status of Forest	Non Forest Land Required				
				Survey No.	Compartment No.	Length Mtr.	Width Mtr.	Forest Area in Sq.m.	Forest Area in HA.	Total Area of Gut No. in HA.	Gut No.	Length Mtr.	Width Mtr.	Non Forest Area in Sq.m.	Non Forest Area in HA.
1	Construction of Pipeline	Shiravali	26/0		-	385.05	1.5	577.58	0-05-77	9-57-00	FINALLY ACQUIRED FOREST	-	-	-	-
Total Forest Land Under Area								577.58	0-05-77			-	-	-	-

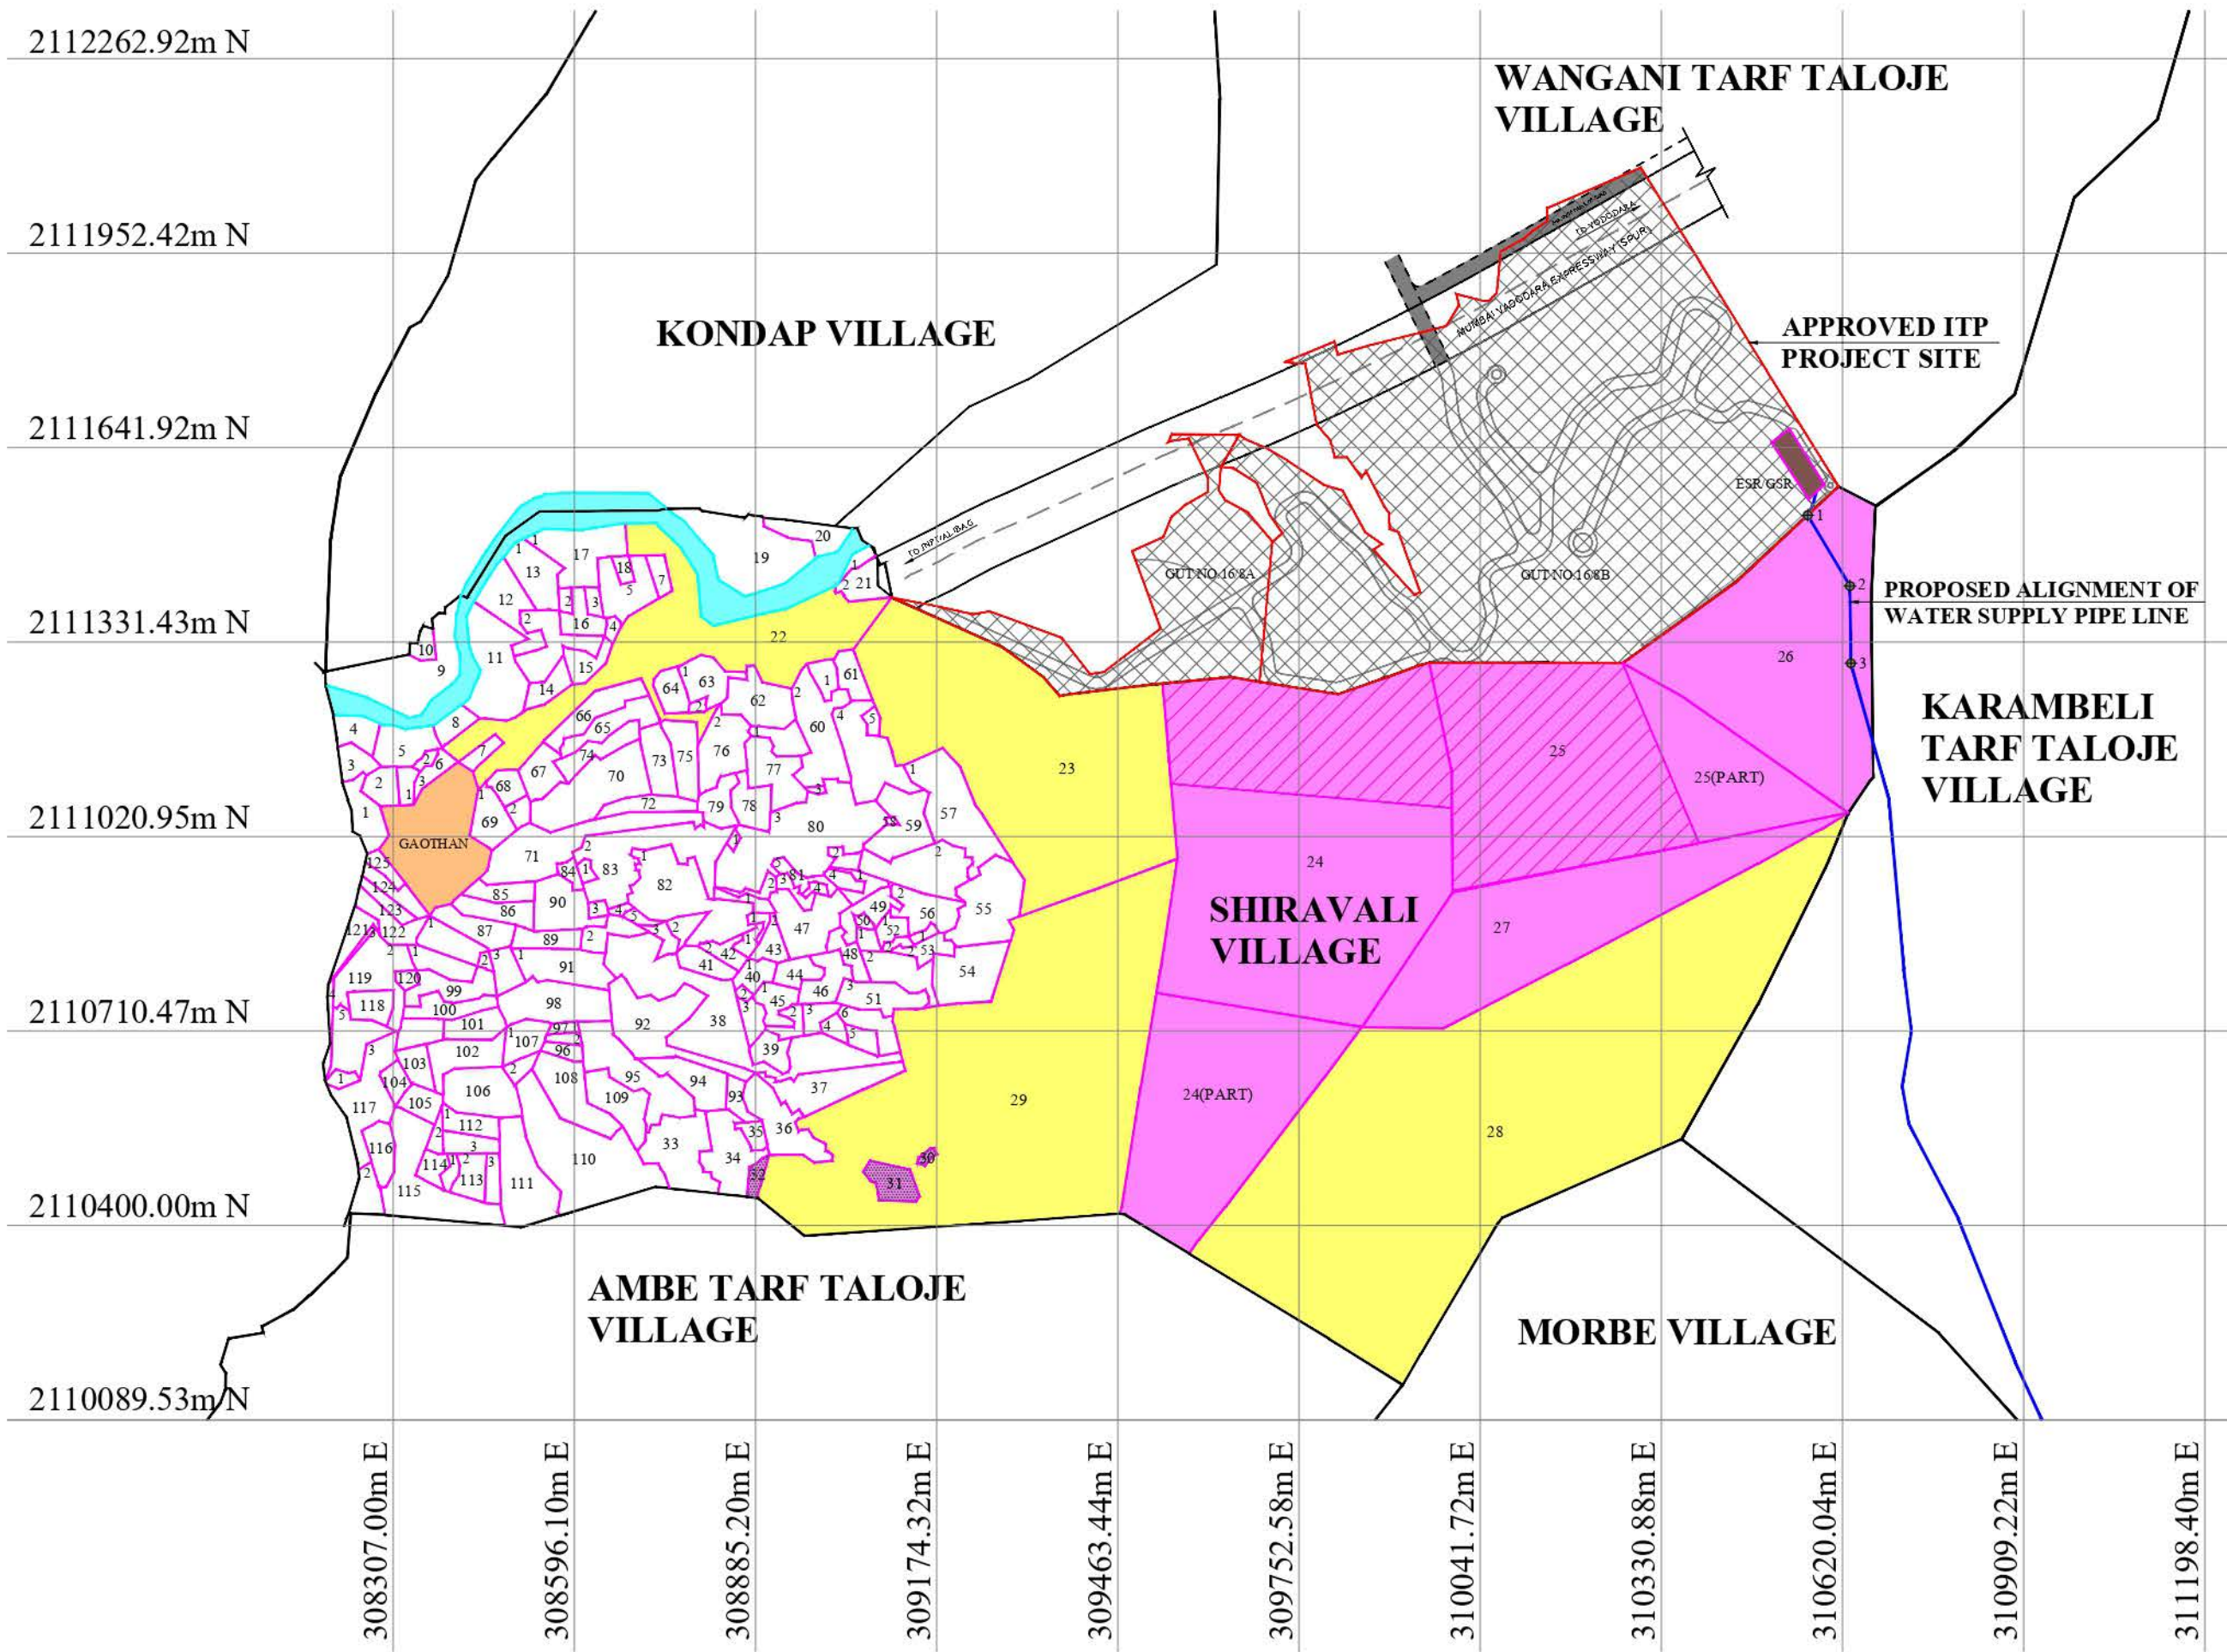

Pillar Coordinates				
Pillar ID	Latitude(X)	longitude(Y)	Latitude(X)	longitude(Y)
1	310564.712	2111533.856	19° 5'16.63"N	73°11'57.90"E
2	310631.979	2111420.872	19° 5'12.98"N	73°12'0.23"E
3	310633.563	2111297.488	19° 5'8.98"N	73°12'0.35"E

LEGEND

WATER PIPELINE


VILLAGE BOUNDARY

GEO REFERENCE MAP SHOWING PROPOSED ALIGNMENT OF WATER SUPPLY PIPE LINE FROM VILLAGE - SHIRAVALI, MORBI DAM TO ITP SITE AT GUT NO. 16/8A & 16/8B, WANGANI TARF TALOJE, TAL-PANVEL, DIST-RAIGAD

NAME & SIGN.OF PROJECT PROPONENT :-

DATE -

Prakash Bhimrao Baviskar
Prakash Bhimrao Baviskar
Project Proponent
INTEGRATED TOWNSHIP PROJECT,
Taloje-Wangani, Tal. Panvel, Dist. Raigad
NAINA-CIDCO Jurisdiction

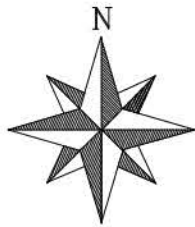

SCALE - 1:10000