


PROPOSED LAYOUT PLAN FOR LAYING OF SEWER LINE ON REWARI NARNAUL ROAD FROM RAO GOPAL DEV CHOWK TO LAXMI NAGAR, REWARI, TEHSIL AND DISTRICT REWARI, HARYANA.

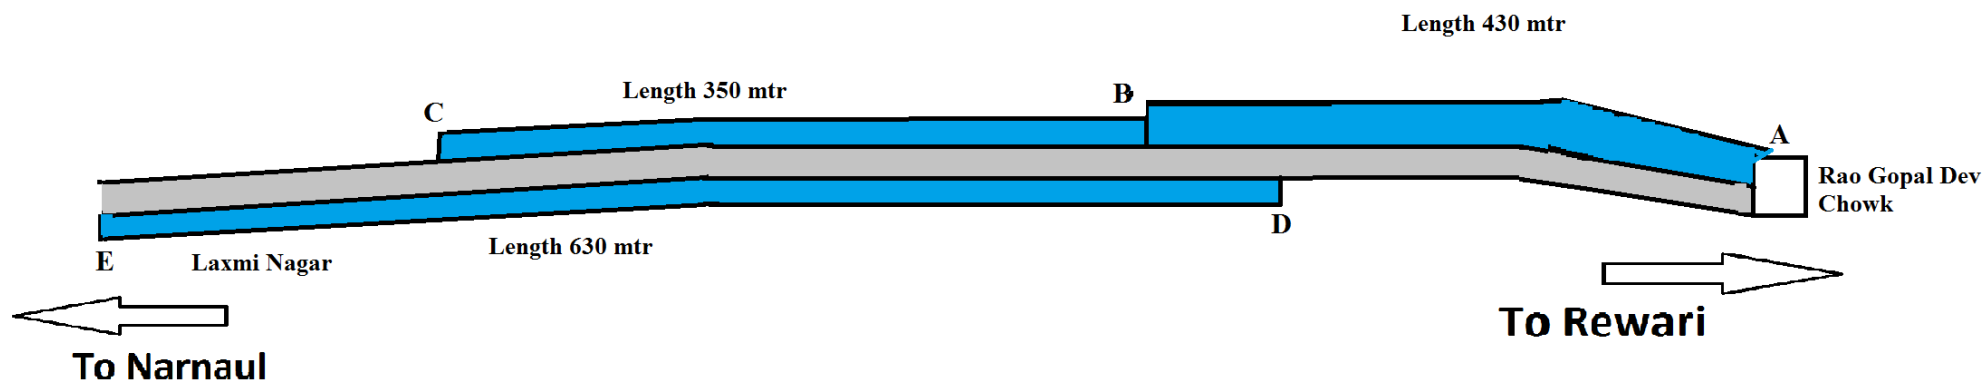

FOREST AREA CALCULATION

1. Length A to B = 430 mtr. Width = 2 mtr. = 860 sq.m.
2. Length B to C = 350 mtr. Width = 0.90 mtr. = 315 sq.m.
3. Length D to E = 630 mtr. Width = 0.90 mtr. = 567 sq.m.

Total Area (1+2+3) = 1742 sq.m. or say 0.1742 Ha.

LEGEND

- Proposed site
- Existing road

[Signature]
 Executive Engineer
 Municipal Council
 Rewari