


Project Name : Water Supply Project for 399 Villages and 395 Dhanies of Blocks Kushalgarh and Sajjangarh, District – Banswara, Rajasthan.

Proposal No. : FP/RJ/WATER/39353/2019

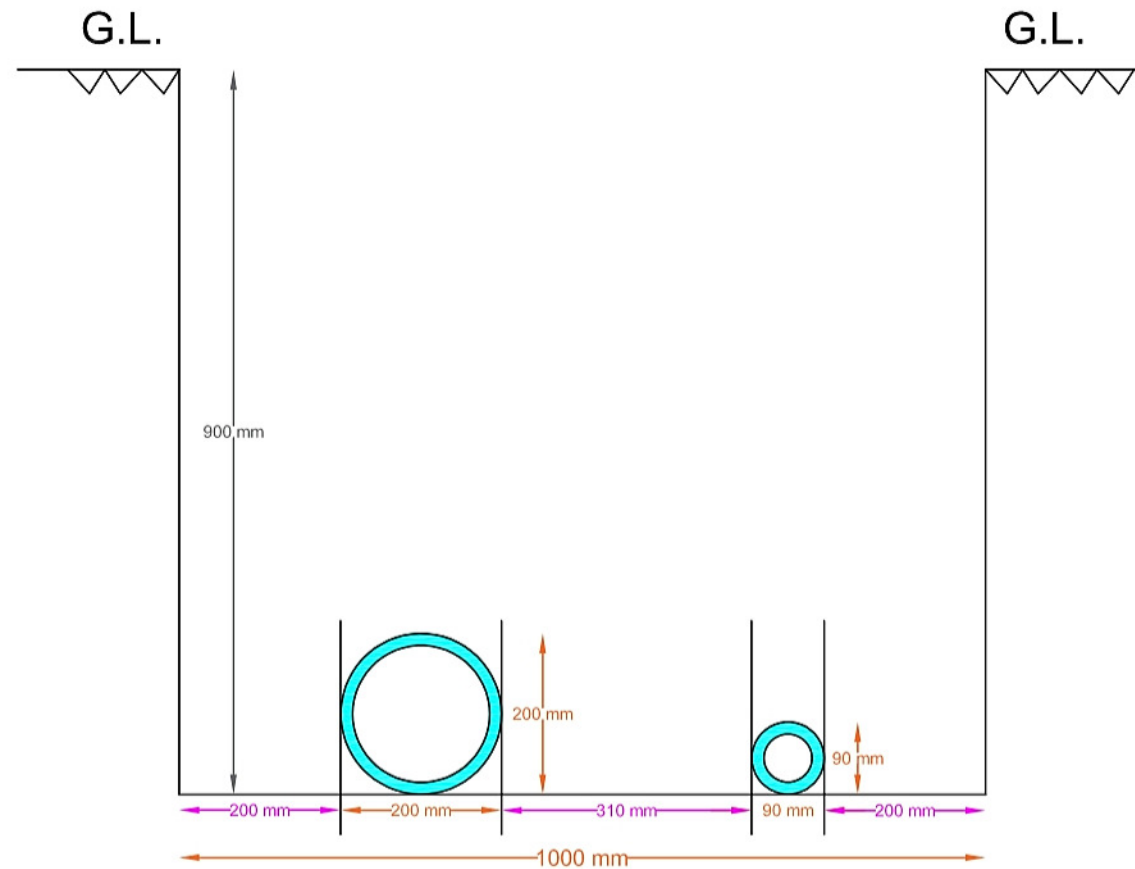




(Kuldeep Singh Chauhan)
Assistant Engineer
P.H.E.D. Project Division-I
Banswara Rajasthan

TYPICAL CROSS SECTION FOR LAYING OF MULTIPLE PIPES (1.0 Meter ROW)

Project Name : Water Supply Project for 399 Villages and 395 Dhanies of Blocks Kushalgarh and Sajjangarh, District – Banswara, Rajasthan.

Proposal No. : FP/RJ/WATER/39353/2019

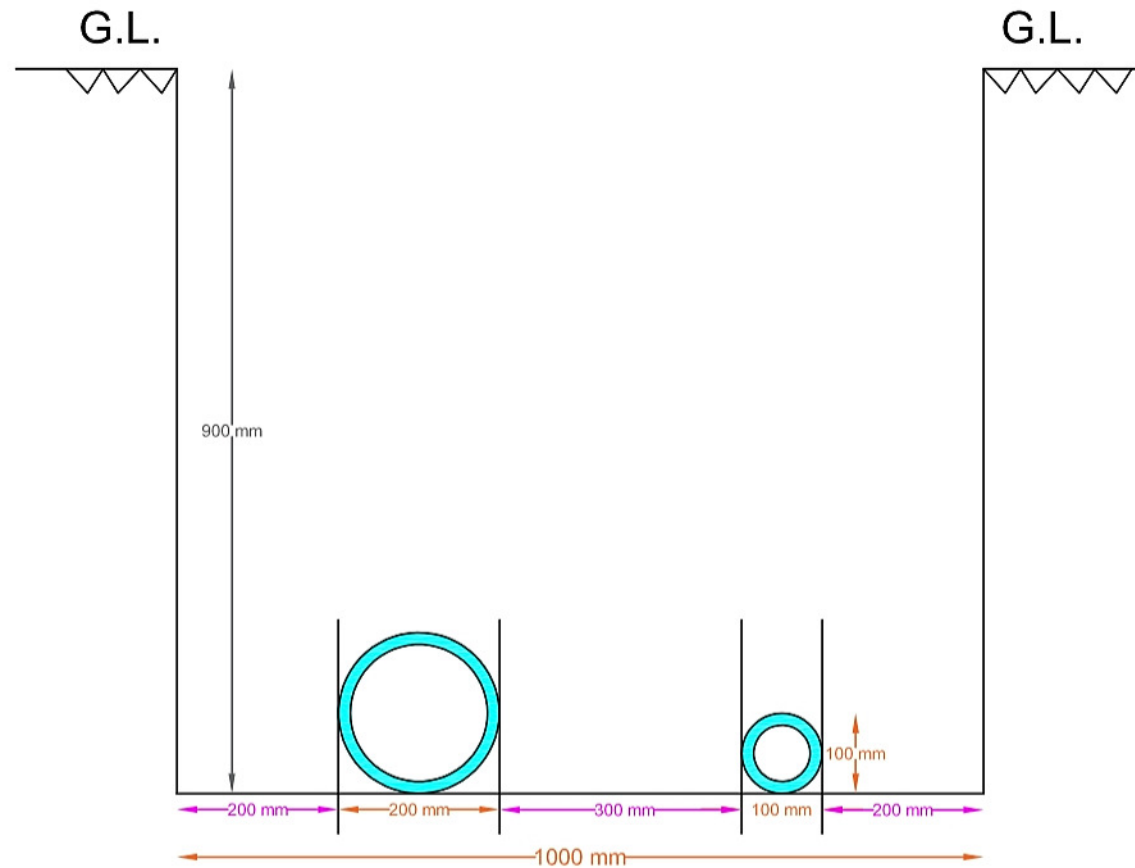


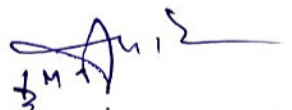

(Kuldeep Singh Chauhan)
Assistant Engineer
P.H.E.D. Project Division-I
Banswara Rajasthan

TYPICAL CROSS SECTION FOR LAYING OF MULTIPLE PIPES (1.0 Meter ROW)

Project Name : Water Supply Project for 399 Villages and 395 Dhanies of Blocks Kushalgarh and Sajjangarh, District – Banswara, Rajasthan.

Proposal No. : FP/RJ/WATER/39353/2019

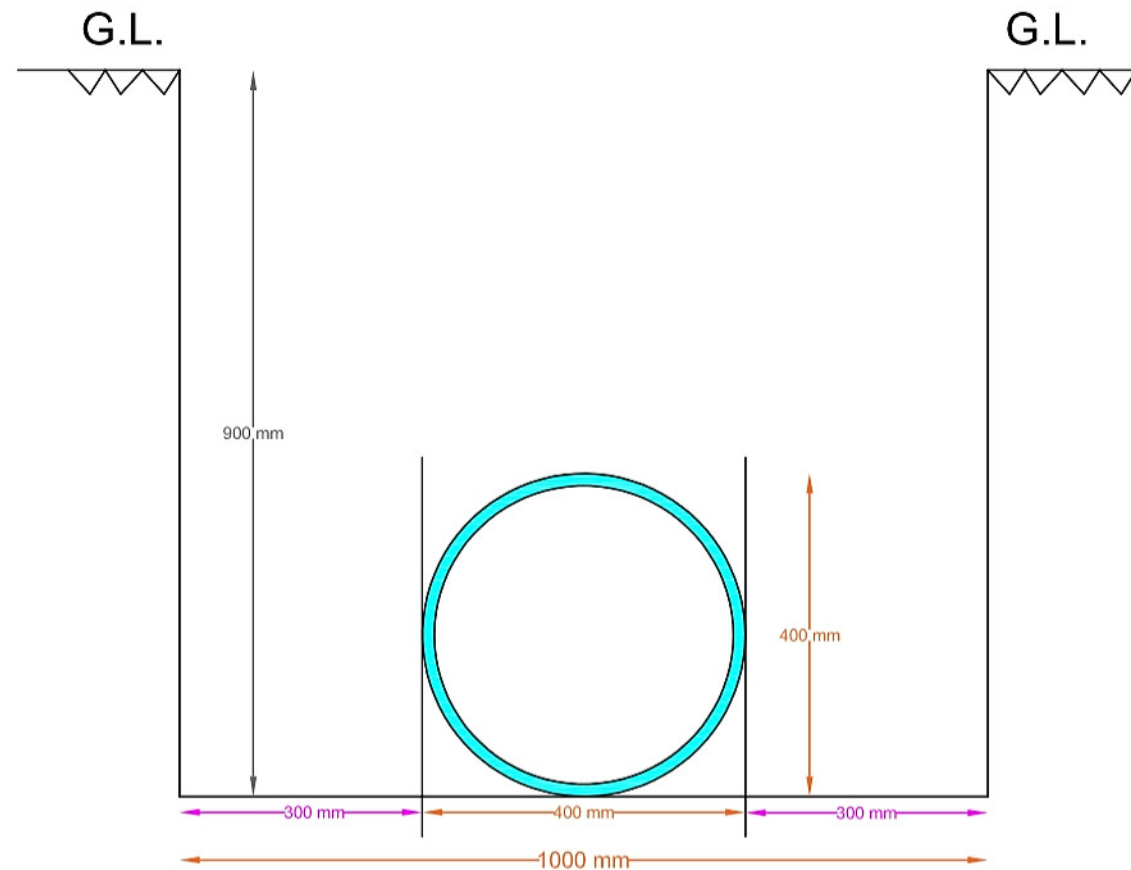


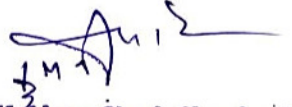
(Kuldeep Singh Chauhan)
Assistant Engineer
P.H.E.D. Project Division-I
Banswara Rajasthan

TYPICAL CROSS SECTION FOR LAYING OF MULTIPLE PIPES (1.0 Meter ROW)

Project Name : Water Supply Project for 399 Villages and 395 Dhanies of Blocks Kushalgarh and Sajjangarh, District – Banswara, Rajasthan.

Proposal No. : FP/RJ/WATER/39353/2019

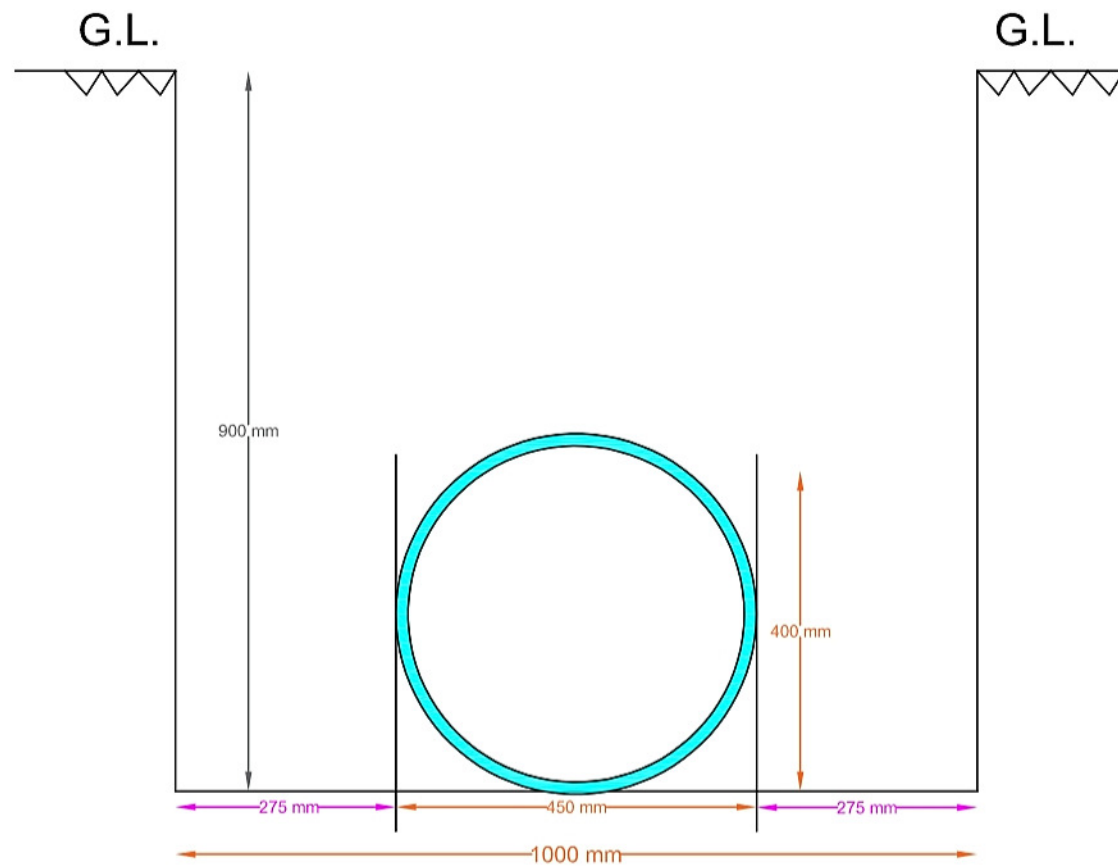




(Kuldeep Singh Chauhan)
Assistant Engineer
P.H.E.D. Project Division-I
Banswara Rajasthan

TYPICAL CROSS SECTION FOR LAYING OF MULTIPLE PIPES (1.0 Meter ROW)

Project Name : Water Supply Project for 399 Villages and 395 Dhanies of Blocks Kushalgarh and Sajjangarh, District – Banswara, Rajasthan.

Proposal No. : FP/RJ/WATER/39353/2019

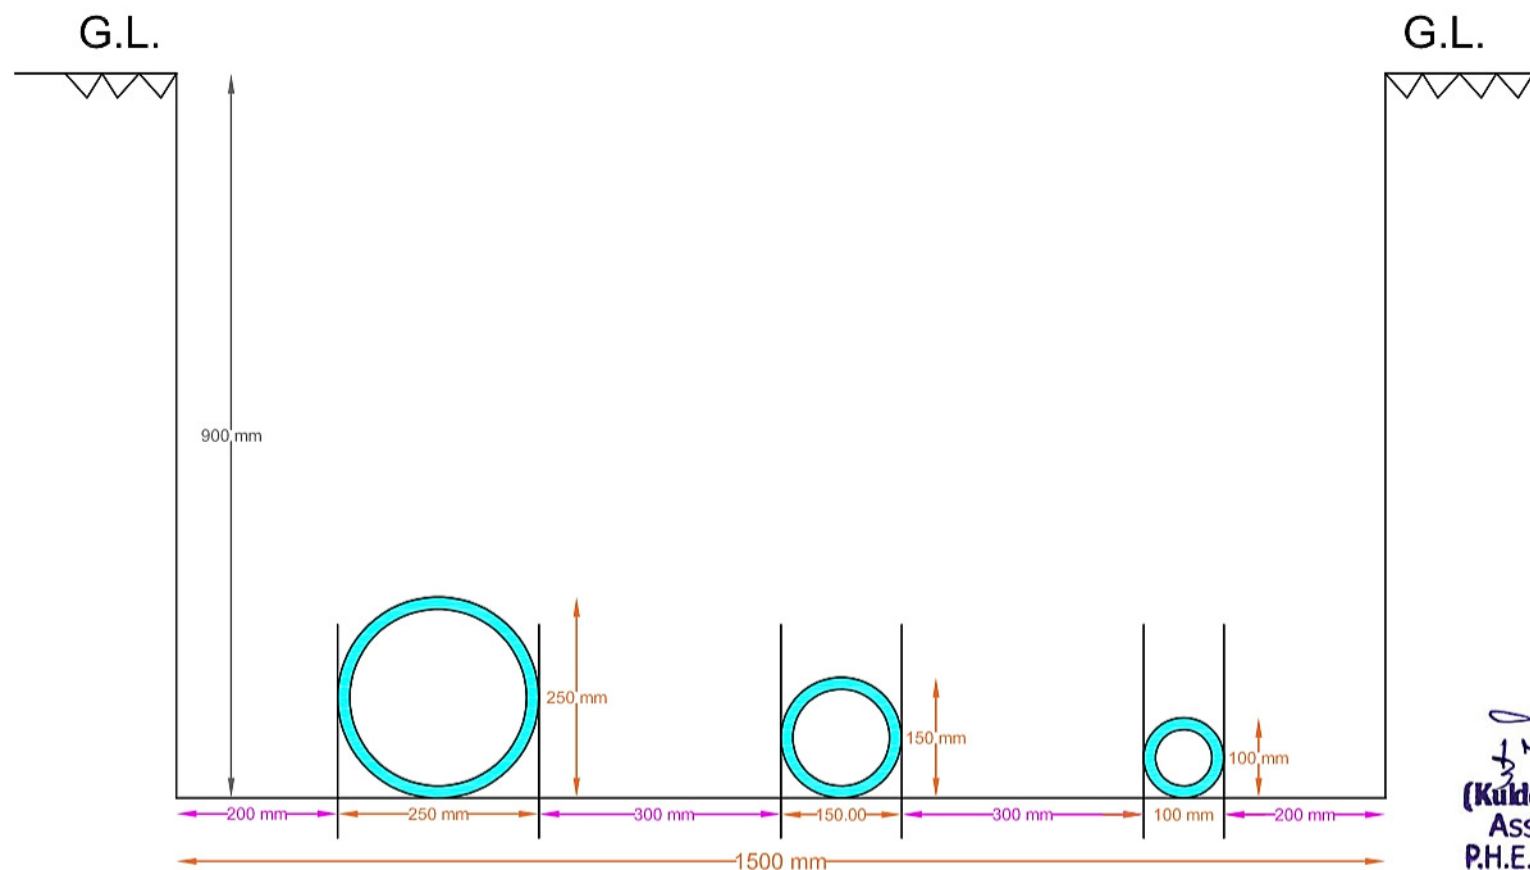


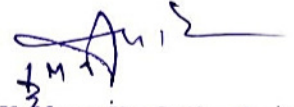

(Kuldeep Singh Chauhan)
Assistant Engineer
P.H.E.D. Project Division-I
Banswara Rajasthan

TYPICAL CROSS SECTION FOR LAYING OF MULTIPLE PIPES (1.5 Meter ROW)

Project Name : Water Supply Project for 399 Villages and 395 Dhanies of Blocks Kushalgarh and Sajjangarh, District – Banswara, Rajasthan.


Proposal No. : FP/RJ/WATER/39353/2019

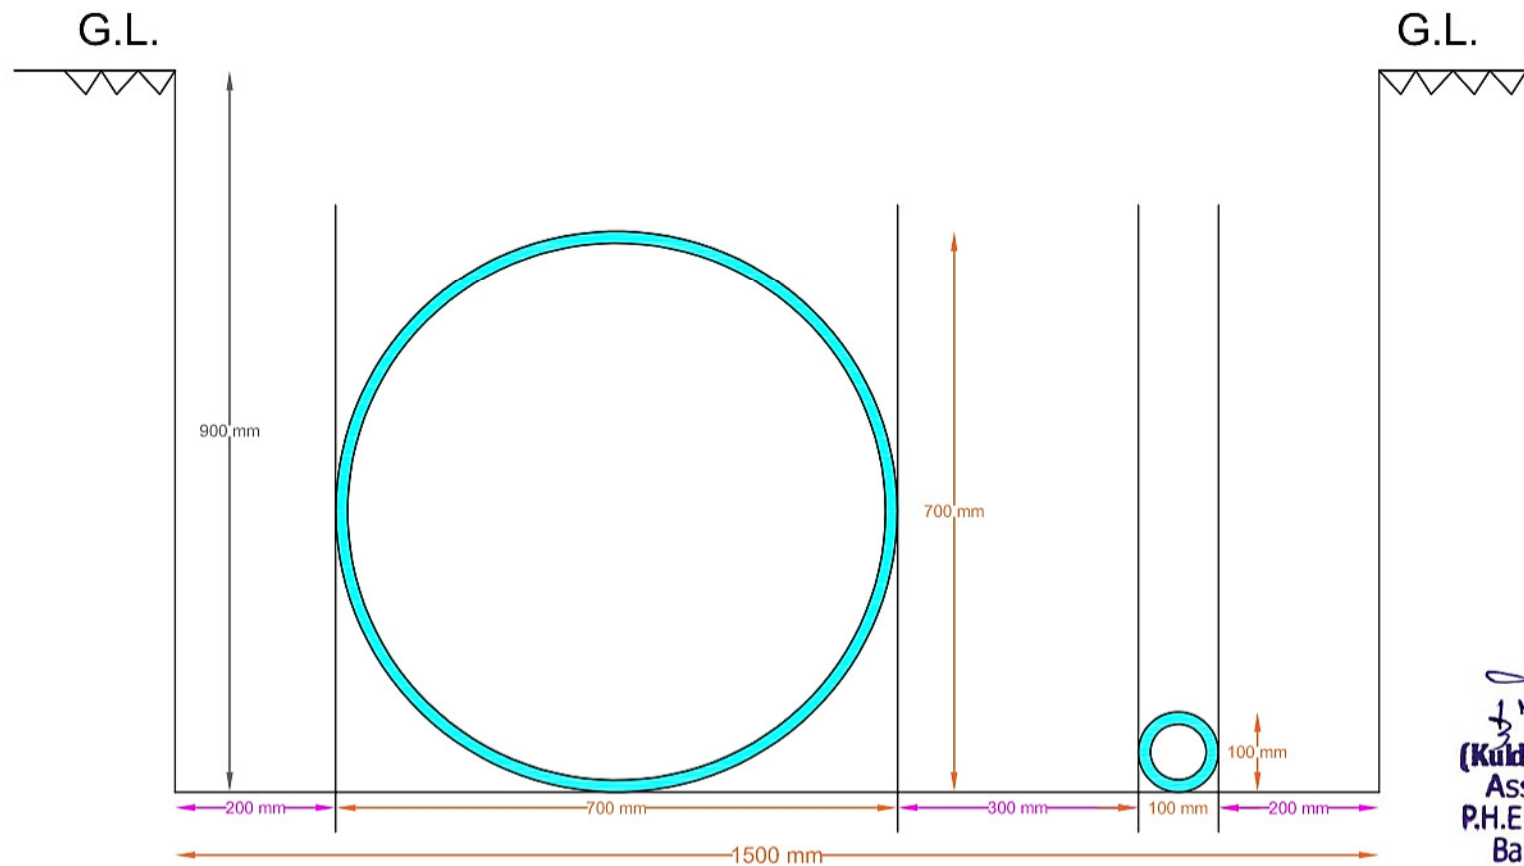

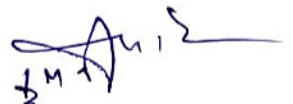
(Kuldeep Singh Chauhan)
Assistant Engineer
P.H.E.D. Project Division-I
Banswara Rajasthan

TYPICAL CROSS SECTION FOR LAYING OF MULTIPLE PIPES (1.5 Meter ROW)

Proposal No. : FP/RJ/WATER/39353/2019

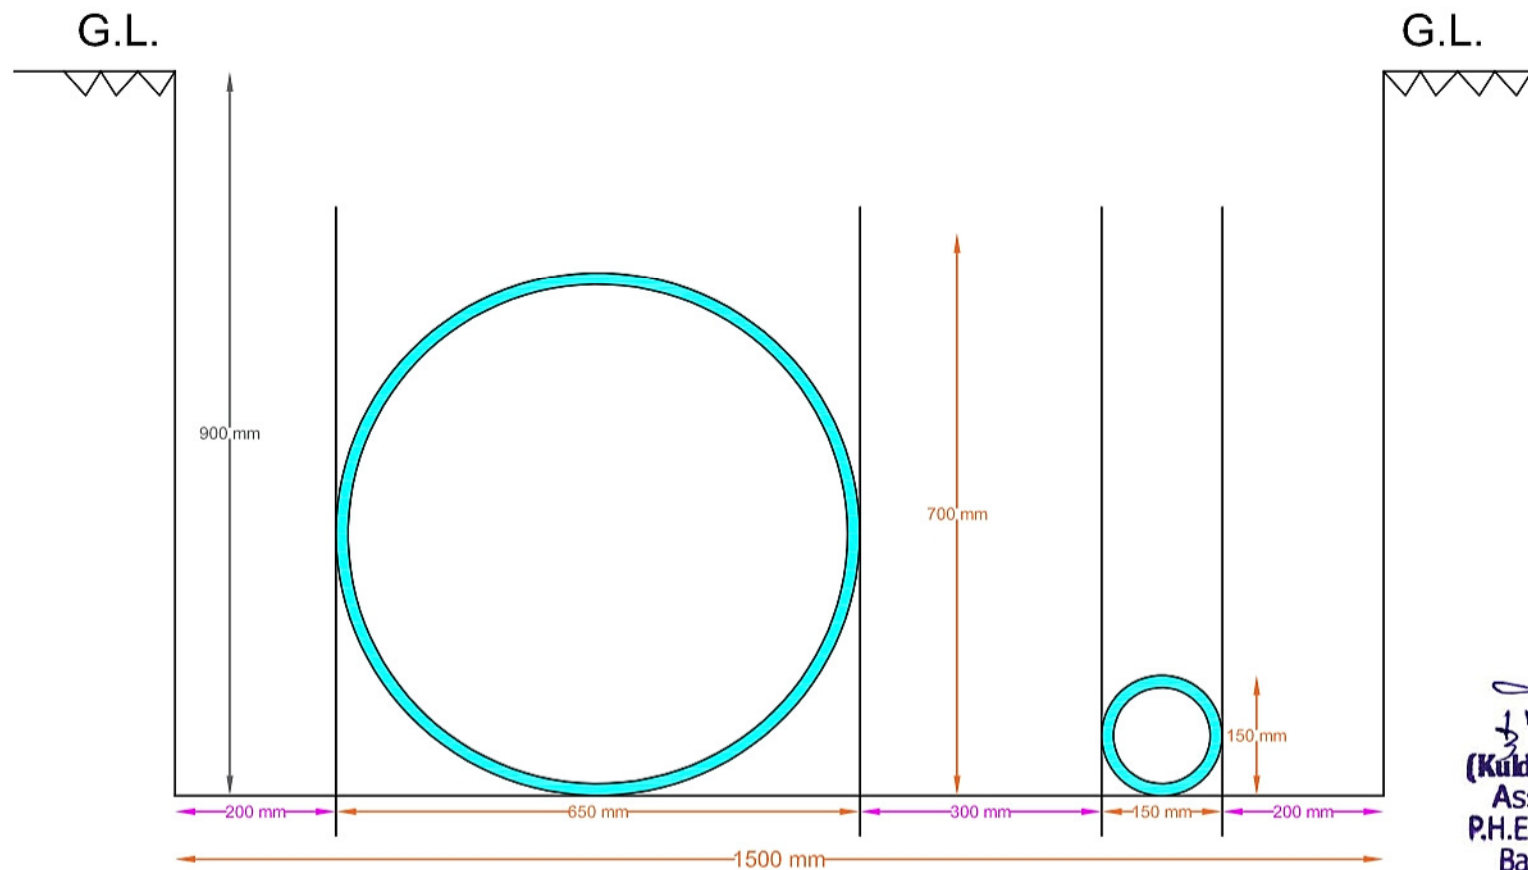




(Kuldeep Singh Chauhan)
Assistant Engineer
P.H.E.D. Project Division-I
Banswara Rajasthan

TYPICAL CROSS SECTION FOR LAYING OF MULTIPLE PIPES (1.5 Meter ROW)

Project Name : Water Supply Project for 399 Villages and 395 Dhanies of Blocks Kushalgarh and Sajjangarh, District – Banswara, Rajasthan.

Proposal No. : FP/RJ/WATER/39353/2019

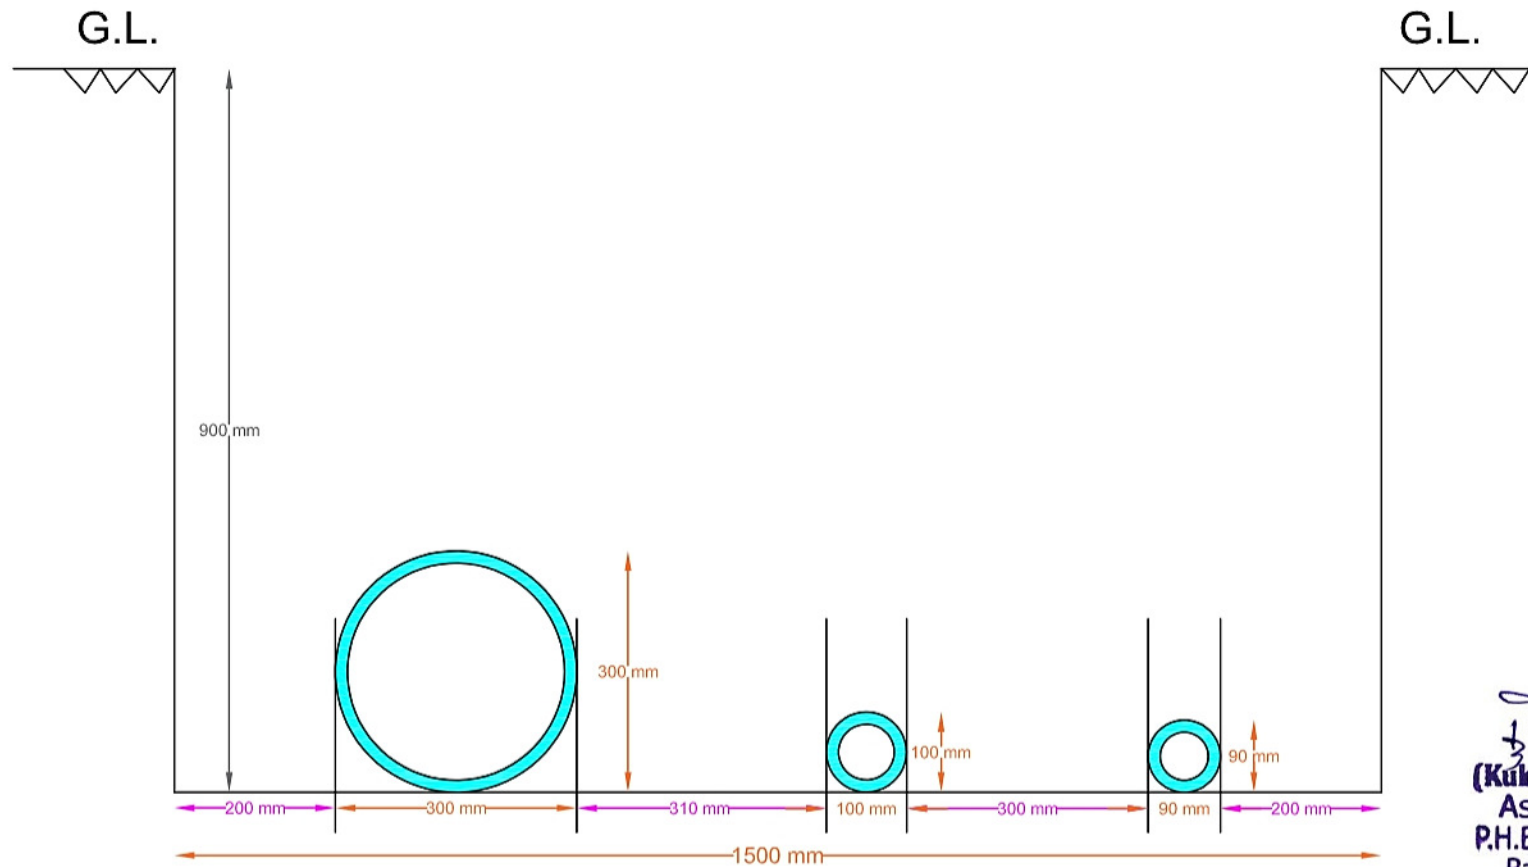


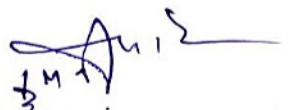
(Kuldeep Singh Chauhan)
Assistant Engineer
P.H.E.D. Project Division-I
Banswara Rajasthan

TYPICAL CROSS SECTION FOR LAYING OF MULTIPLE PIPES (1.5 Meter ROW)

Project Name : Water Supply Project for 399 Villages and 395 Dhanies of Blocks Kushalgarh and Sajjangarh, District – Banswara, Rajasthan.

Proposal No. : FP/RJ/WATER/39353/2019

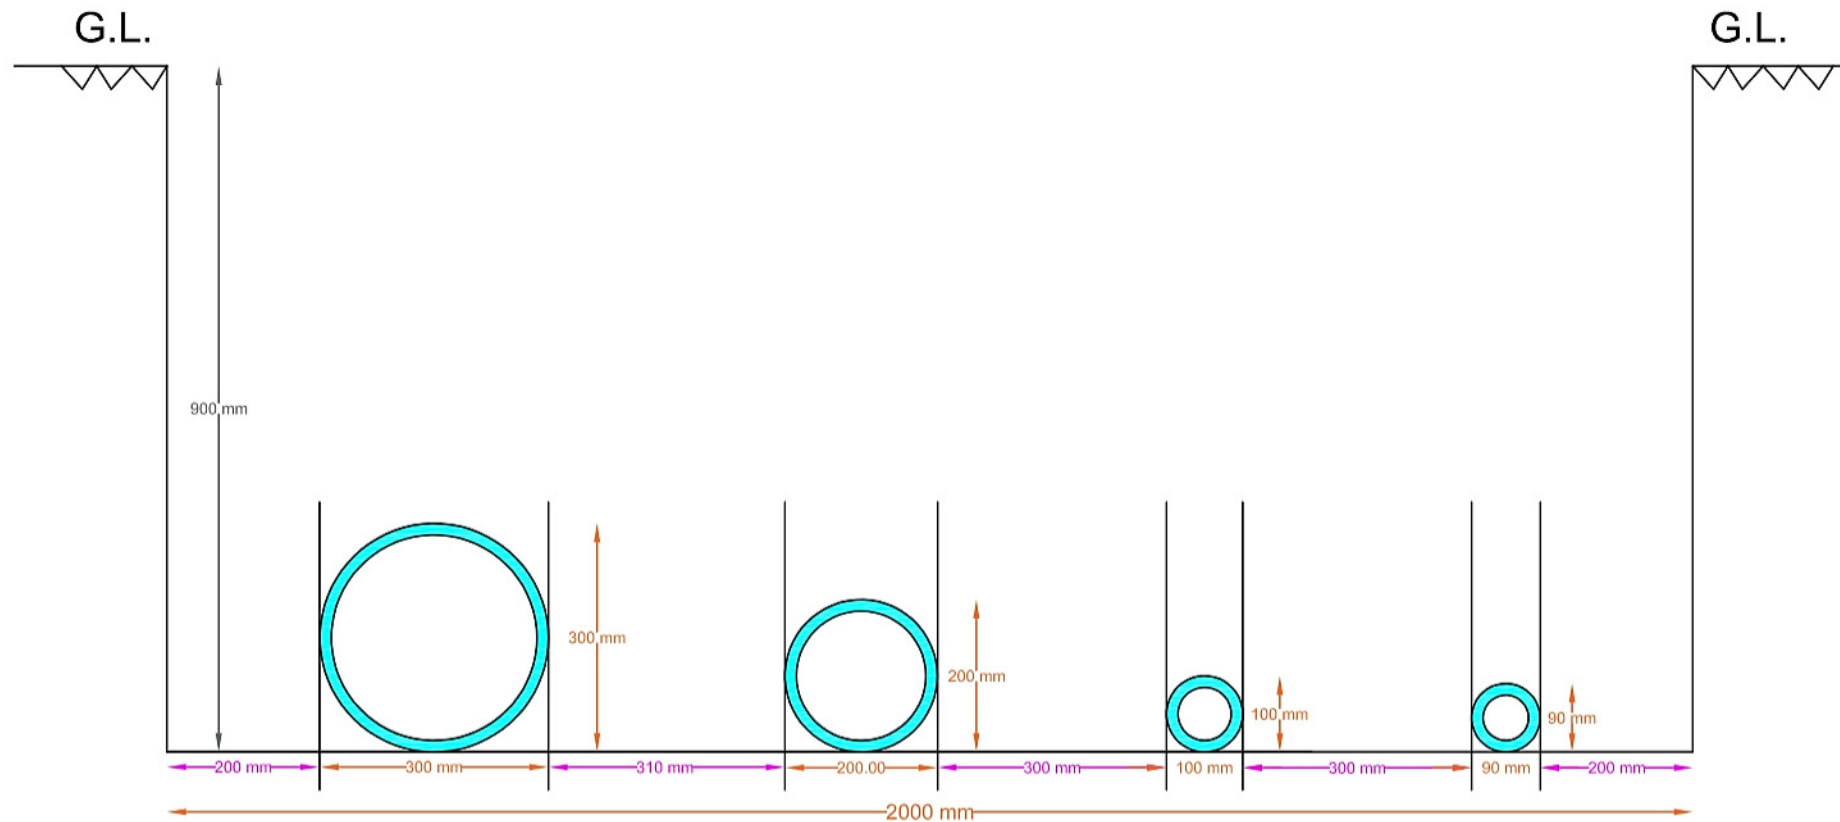


TYPICAL CROSS SECTION FOR LAYING OF MULTIPLE PIPES (2.0 Meter ROW)


(Kuldeep Singh Chauhan)
Assistant Engineer
P.H.E.D. Project Division-I
Banswara Rajasthan

Project Name : Water Supply Project for 399 Villages and 395 Dhanies of Blocks Kushalgarh and Sajjangarh, District – Banswara, Rajasthan.

Proposal No. : FP/RJ/WATER/39353/2019

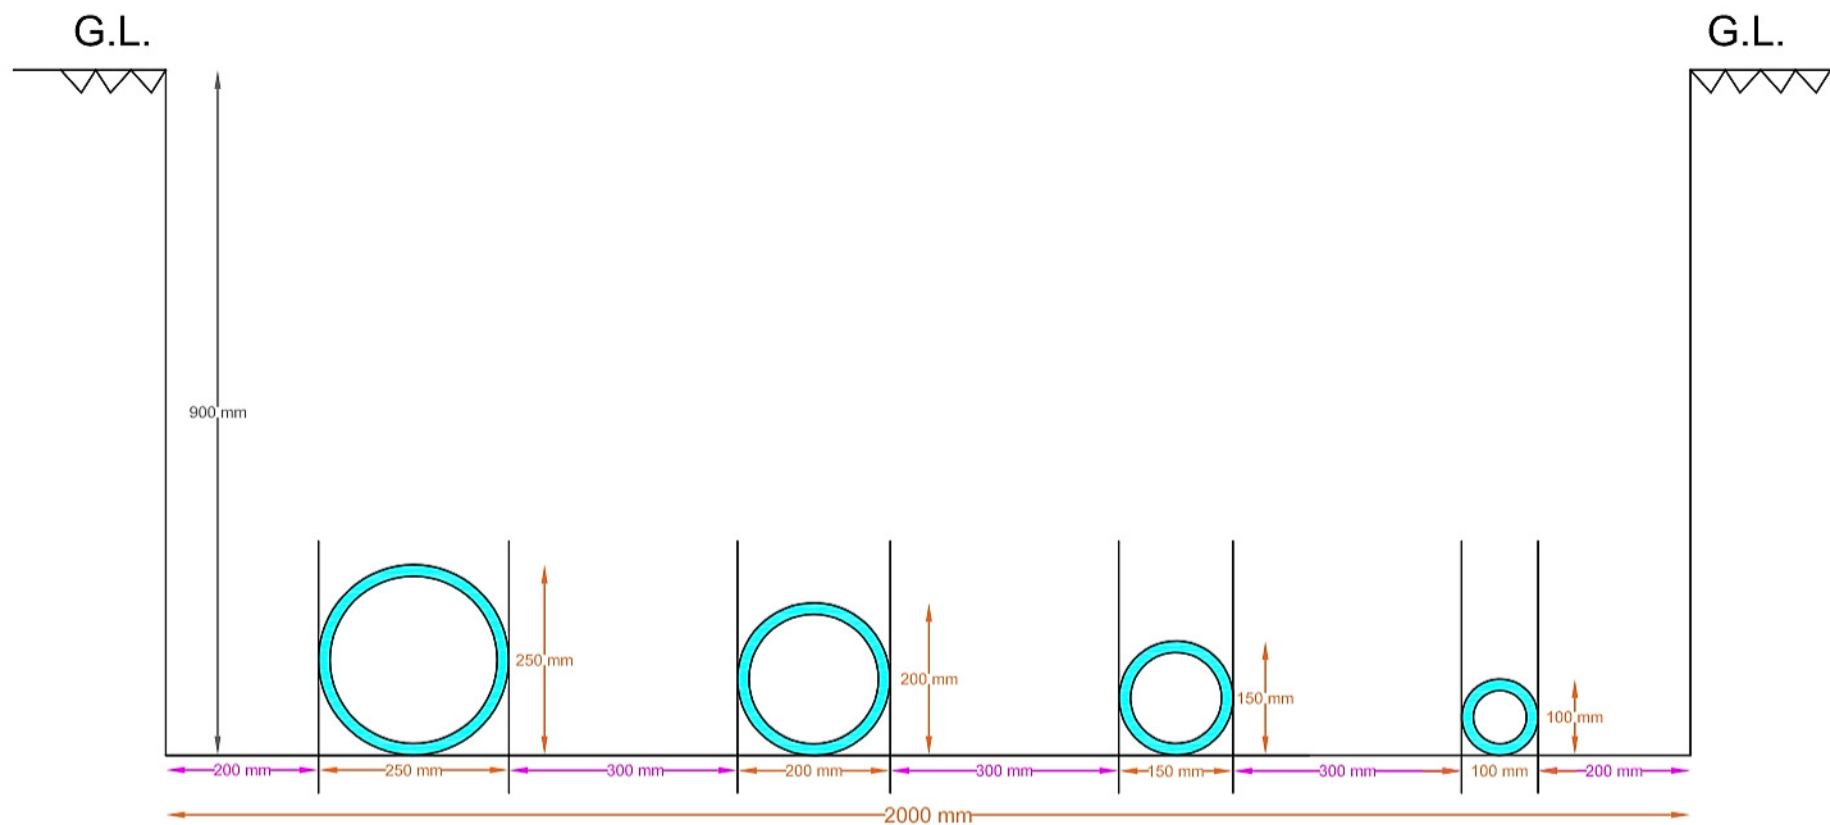


TYPICAL CROSS SECTION FOR LAYING OF MULTIPLE PIPES (2.0 Meter ROW)



(Kuldeep Singh Chauhan)
Assistant Engineer
P.H.E.D. Project Division-I
Banswara Rajasthan

Project Name : Water Supply Project for 399 Villages and 395 Dhanies of Blocks Kushalgarh and Sajjangarh, District – Banswara, Rajasthan.

Proposal No. : FP/RJ/WATER/39353/2019

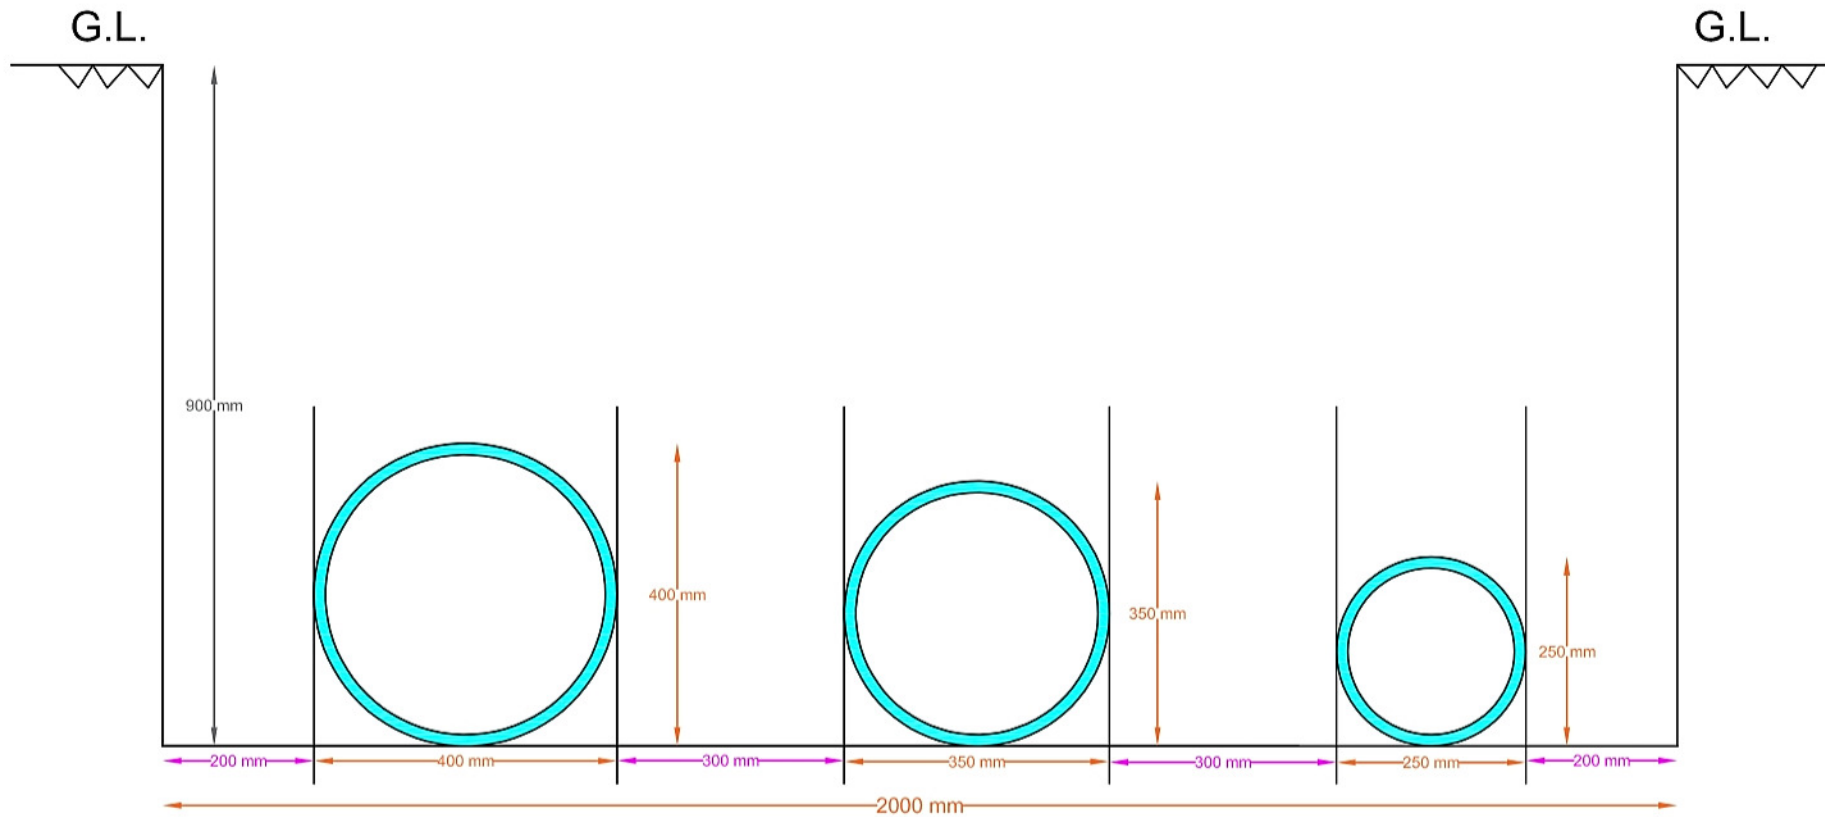

TYPICAL CROSS SECTION FOR LAYING OF MULTIPLE PIPES (2.0 Meter ROW)

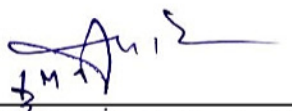
(Kuldeep Singh Chauhan)
Assistant Engineer
P.H.E.D. Project Division-I
Banswara Rajasthan