


LAYOUT PLAN FOR CONSTRUCTION OF LINK ROAD FROM UDHYANPUR TO RAI SARWALA KM 1ST TO KM 5TH LENGTH = 5.00 KM, UNDER PWD(R&B) SPL SUB DIVISION DODA, DISTRICT DODA.

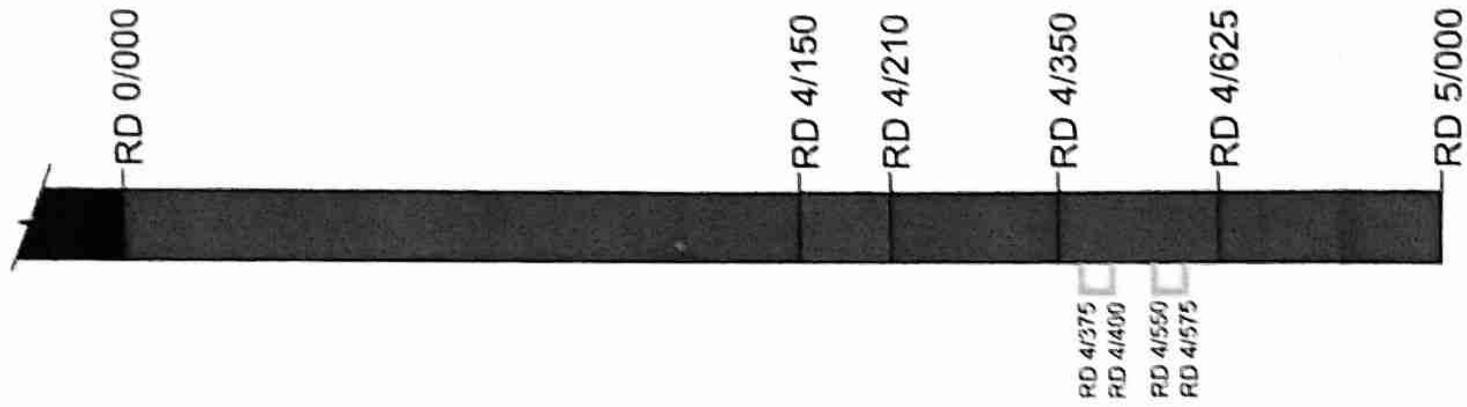

FOREST AREA DETAILS

AREA DETAIL OF ROAD	LENGTH X WIDTH	AREA
RD 4/150 TO 4/210	60M X 6M	360 M ²
RD 4/350 TO 4/625	275M X 6M	1650 M ²
TOTAL AREA-A		2010 M²

DUMPING AREA DETAILS

RD 4/375 TO 4/400	25M X 20M	500 M ²
RD 4/550 TO 4/575	25M X 20M	500 M ²
TOTAL AREA-B		1000 M²

TOTAL AREA = A+B= 2010+1000 3010 M² OR 0.301 HECTARES


Executive Engineer
PWD (R&B) Special Sub Division
DODA

LEGEND:-

1.	FOREST LAND W = 6 M	—
2.	PRIVATE / STATE LAND	—
3.	DUMPING POINT	—
4.	OTHER ROADS	—


Assistant Executive Engineer
P.W.D. (R&B) Sub-Division (Exec.)
DODA