


**LAYOUT PLAN FOR CONSTRUCTION OF ROAD FROM KHADWAL TO BHATTI TALAB,
LENGTH = 1.50 KM, UNDER PWD(R&B) DIVISION UDHAMPUR, DISTRICT UDHAMPUR.**

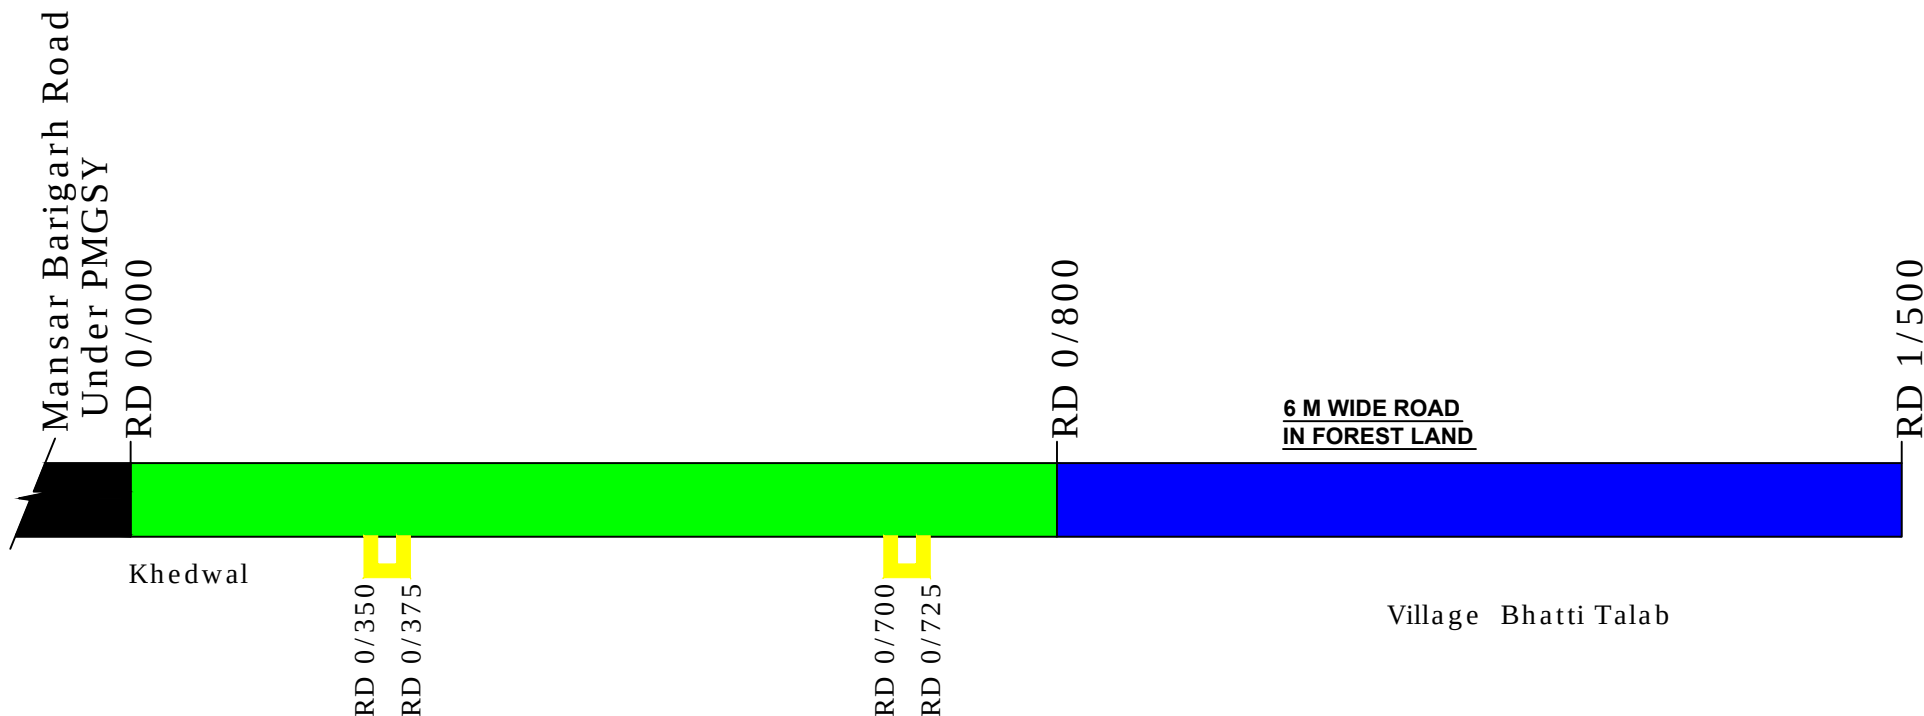

FOREST AREA DETAILS

AREA DETAIL OF ROAD	LENGTH X WIDTH	AREA
RD 0/000 TO 0/800	800M X 6M	<u>4800 M²</u>
TOTAL AREA- A		<u>4800 M²</u>

DUMPING AREA DETAILS

RD 0/350 TO 0/375	25M X 20M	500 M ²
RD 0/700 TO 0/725	25M X 20M	<u>500 M²</u>
TOTAL AREA- B		<u>1000 M²</u>

TOTAL AREA = A+B = 4800 M² + 1000 M² = 5800 M² OR 0.58 HECTARES

[Signature]
Assistant Executive Engineer
PWD (R&B) Sub-Division
Majalta

[Signature]
Executive Engineer
PWD (R&B) Division
Udhampur

LEGEND:-

1.	FOREST LAND (6 M Wide)	
2.	PRIVATE LAND	
3.	DUMPING POINT	
4.	EXISTING PMGSY ROAD	