


परियोजना का नाम :- जनपद रुद्रप्रयाग के विकासखण्ड अगस्त्यमुनि में राज्य योजना के अन्तर्गत सौड़ भट्टगांव से क्याक-फलासी तक मोटर मार्ग के नव निर्माण हेतु लोक निर्माण विभाग को वन भूमि हस्तान्तरण प्रस्ताव, लम्बाई 7.00 किमी०-


मक डिस्पोजल प्लानिंग


Sr. No.	Material received from hill side cutting	31500.00	cum
	Material received from hill side cutting including 20% of swell factor	6300.00	cum
	Total	37800.00	Cum
	Disposal and Use of Material		
1	R.R. Stone Masonary laid in 1:5	1500.00	cum
2	R.R. Stone Masonary laid dry	2500.00	cum
3	Hand packed Stone filling	1000.00	cum
4	Construction of Wire crate	2000.00	cum
5	Construction of Parapet	2000.00	cum
6	Granular sub base /base/surface	4500.00	cum
7	Construction of Scupper	1500.00	cum
8	Construction of Road side Drain	1500.00	cum
9	Super elevation & Patri filling	1800.00	cum
10	Concrete work	1000.00	cum
11	Total	19300.00	cum
12	Material Disposal by Cartage	18500.00	cum

Summary of Dabries Disposal

Sr. No.	Total Dabries	Material disposal by Cartage	Reused material for road construction	Total disposal in Dumping Zone
1	37800.00 cum	18500.00 cum	19300.00 cum	18500.00 cum

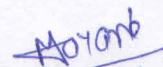
Junior Engineer
Prov. Div. PWD
Rudraprayag

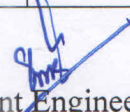

Assistant Engineer
Prov. Div. PWD
Rudraprayag

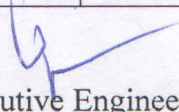
Executive Engineer
Prov. Div. PWD
Rudraprayag

परियोजना का नाम :- जनपद रुद्रप्रयाग के विकासखण्ड अगस्त्यमुनि में राज्य योजना के अन्तर्गत सौड़ भट्टगांव से क्याक-फलासी तक मोटर मार्ग के नव निर्माण हेतु लोक निर्माण विभाग को वन भूमि हस्तान्तरण प्रस्ताव, लम्बाई 7.00 किमी०-

Detail of Muck Disposal Sites


S. No.	Type of Land	Khasara No.	Area (in hectares)	Height of Dumping Zone (m)	Capacity of Dumping yard in cum	longitude /latitude
1	Naap	1031 1059 1063	0.06	5	3000.00 cum	79°1'9.03"E 30°21'50.14"N
2	Naap	1047	0.05	10	5000.00 cum	79°1'29.30"E 30°21'29.80"N
3	Naap	1048	0.04	10	4000.00 cum	79°1'37.10"E 30°21'23.80"N
4	Naap	422	0.05	10	5000.00 cum	79°2'14.70"E 30°21'26.50"N
5	Naap	2374	0.06	3	1800.00 cum	79°2'24.63"E 30°21'16.65"N
6			0.26 Ha		18800.00 cum	

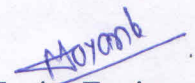
Junior Engineer
Prov. Div. PWD
Rudraprayag


Assistant Engineer
Prov. Div. PWD
Rudraprayag


Executive Engineer
Prov. Div. PWD
Rudraprayag

MUCK DISPOSAL

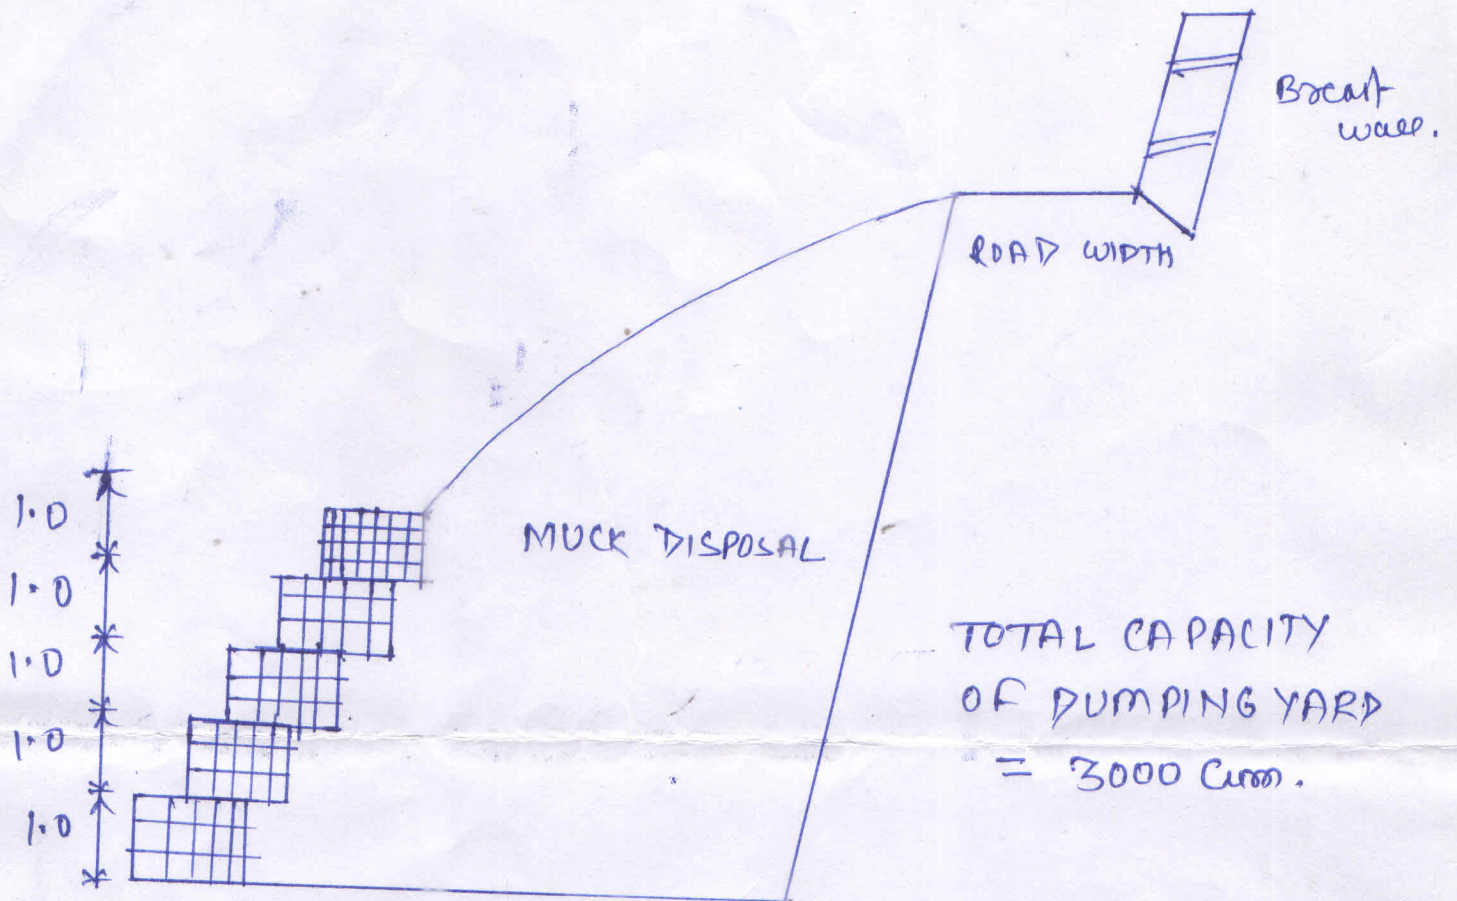

TOTAL CAPACITY
OF PUMPING YARD
= 3000 Cum.

NOT TO SCALE


Hurano
JE

AE
AE

Executive Engineer
Provincial Division PWD
Rudraprayag

MUCK DISPOSAL CROSS SECTION.

MUCK DISPOSAL PLAN

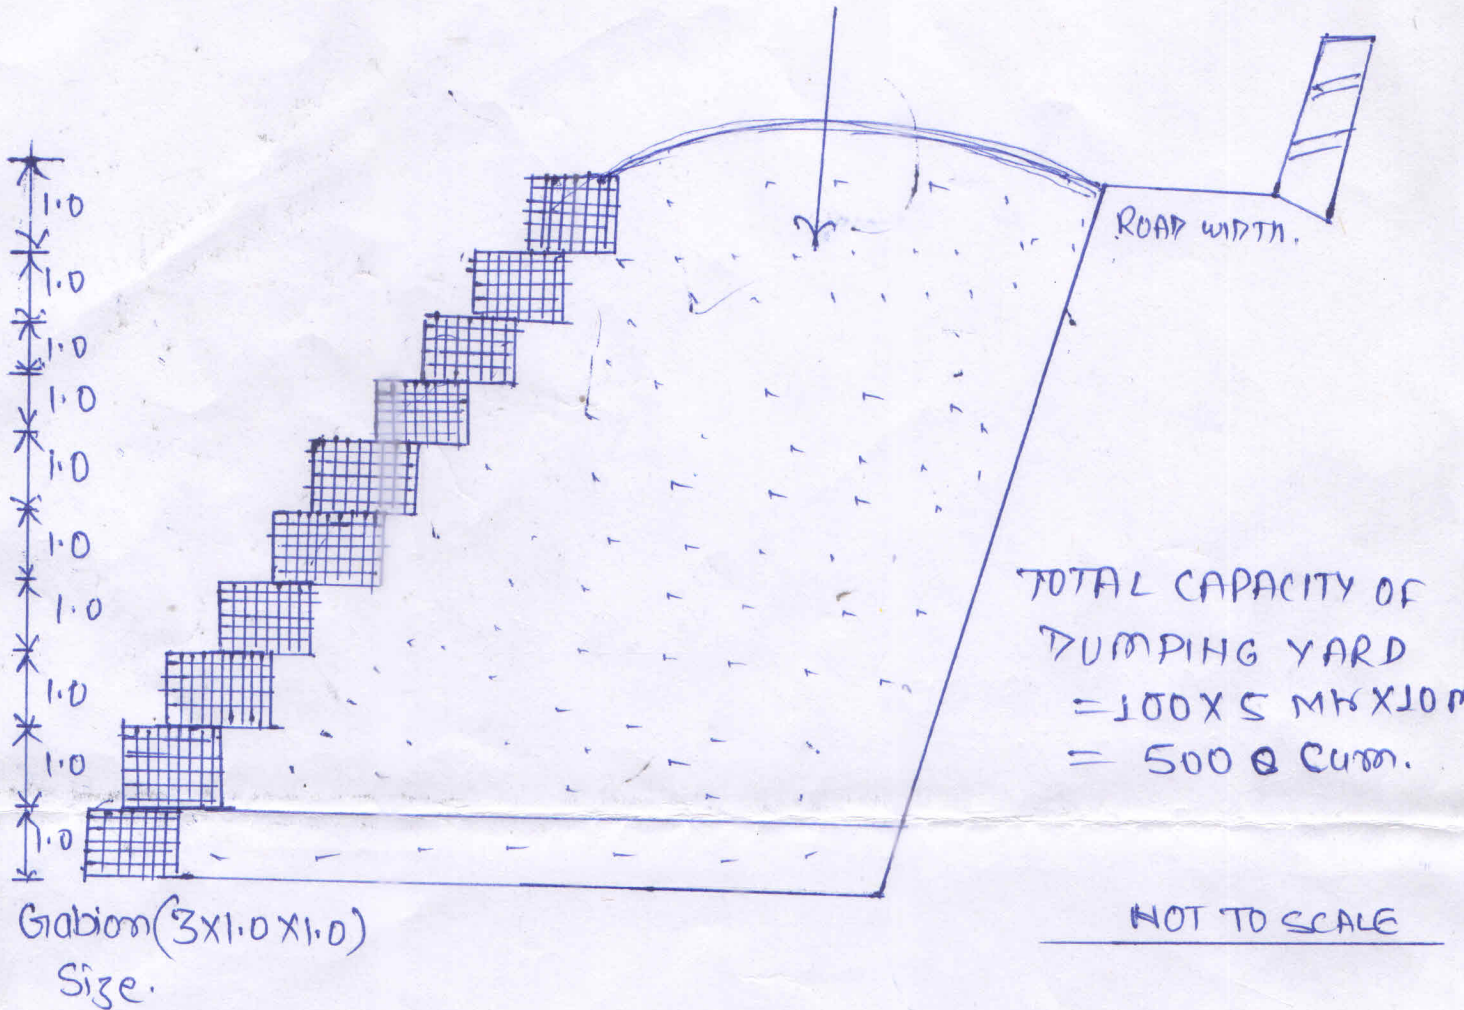


Atomb
AE

AE

Executive Engineer
Provincial Division PWD
Rudraprayag

MUCK DISPOSAL CROSS SECTION.

MUCK DISPOSAL PLAN

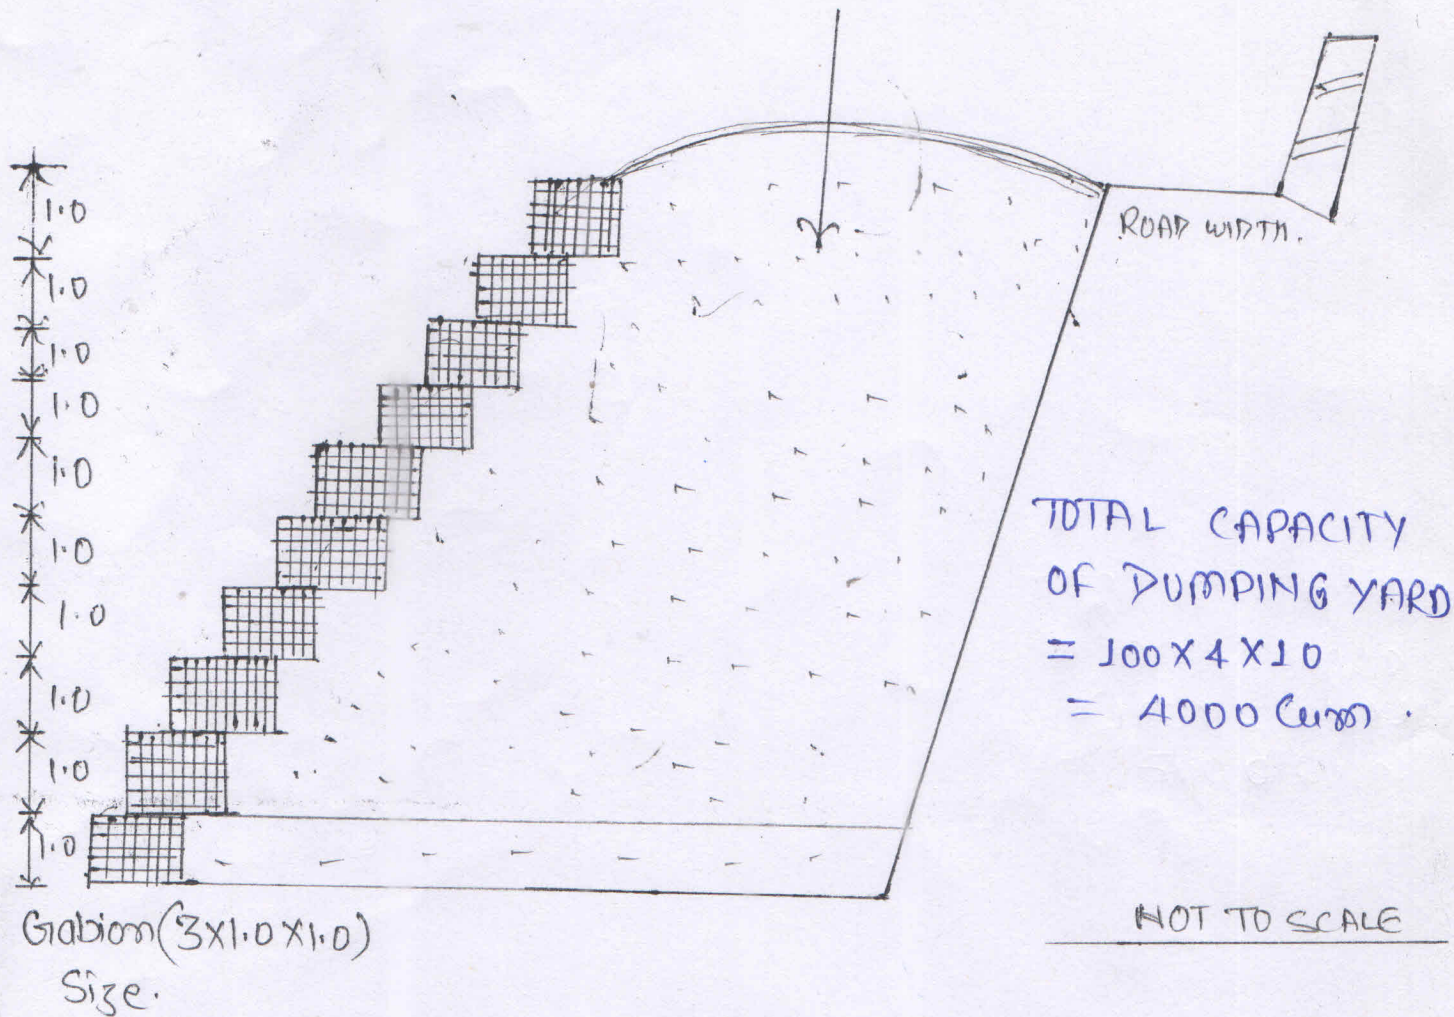


Nov 16
AS

Shiv
ME

Executive Engineer
Provincial Division PWD
Rudrapur

MUCK DISPOSAL CROSS SECTION.

MUCK DISPOSAL PLAN.

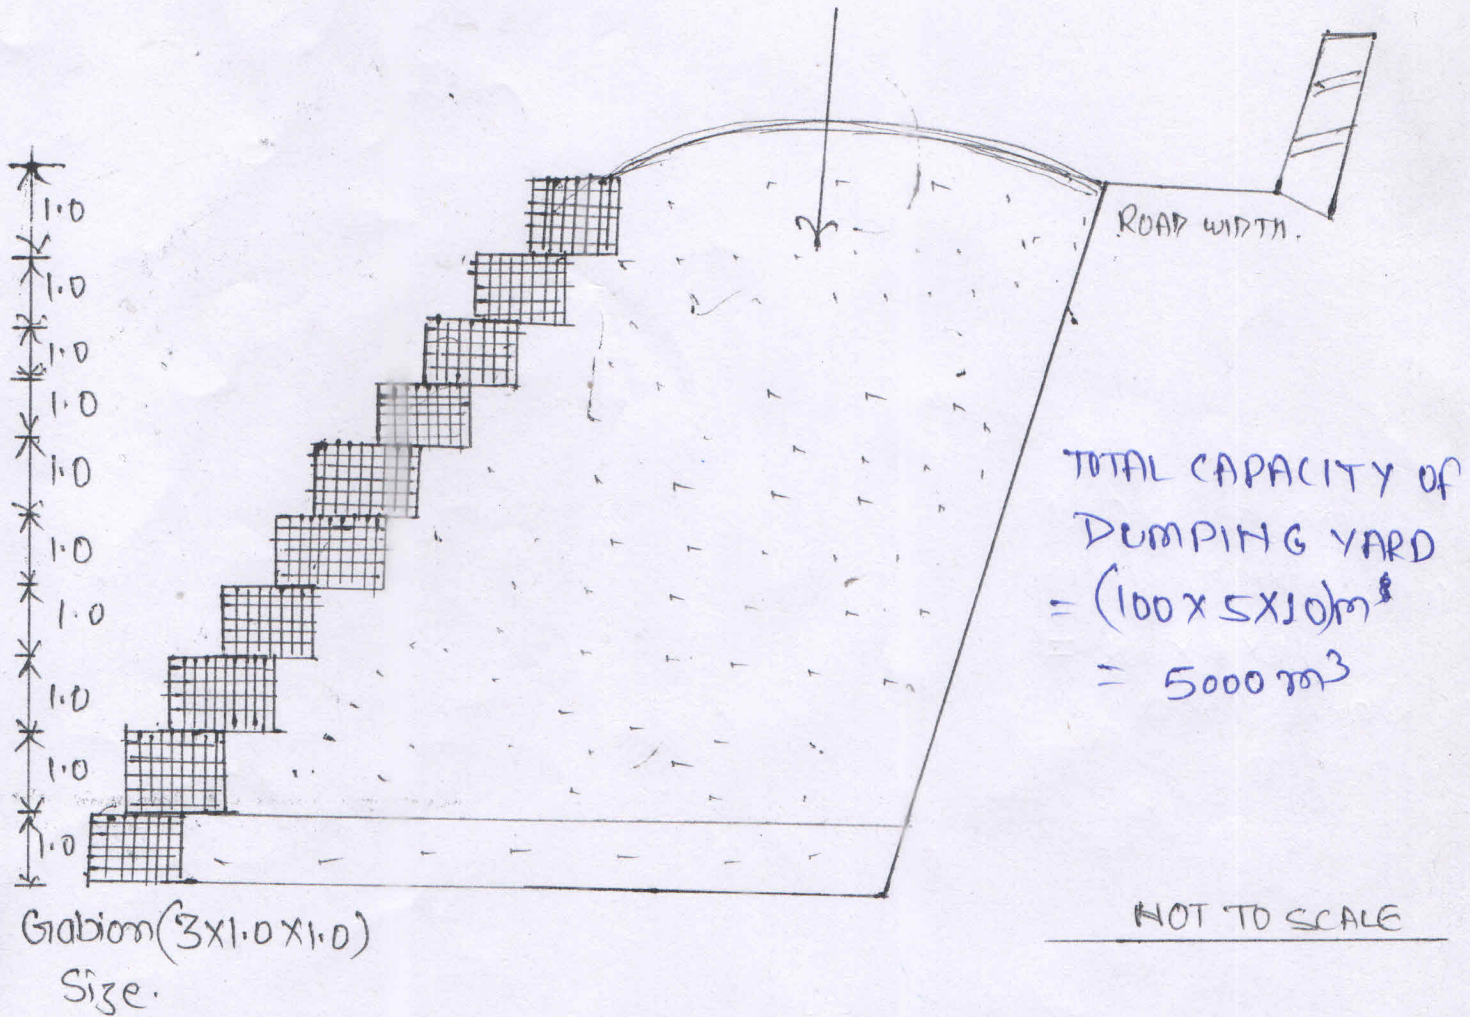


November
25

ms
AE

Executive Engineer
Provincial Division PWD
Rudraprayag

MUCK DISPOSAL.

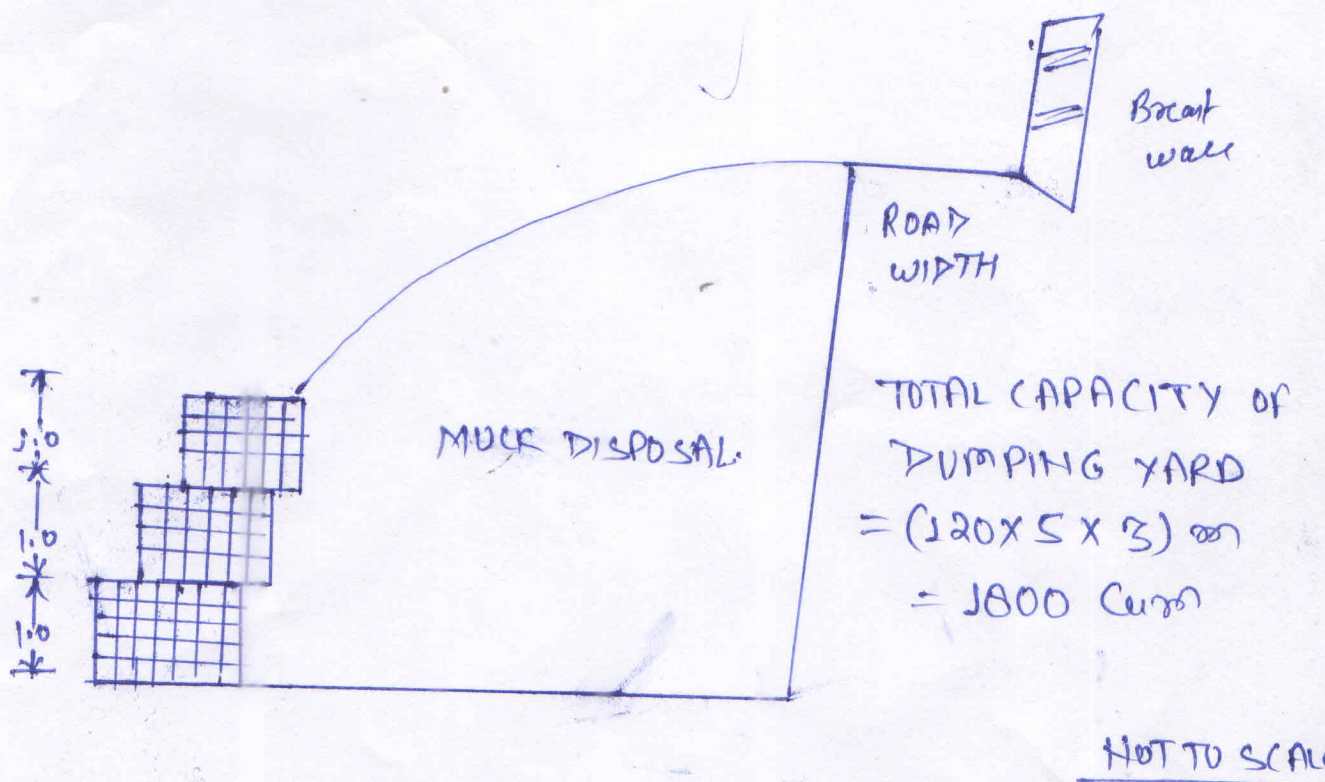

Moramb
JE

AE

Executive Engineer
 Provincial Division PWD
 Rudraprayag