




CLIENT:-

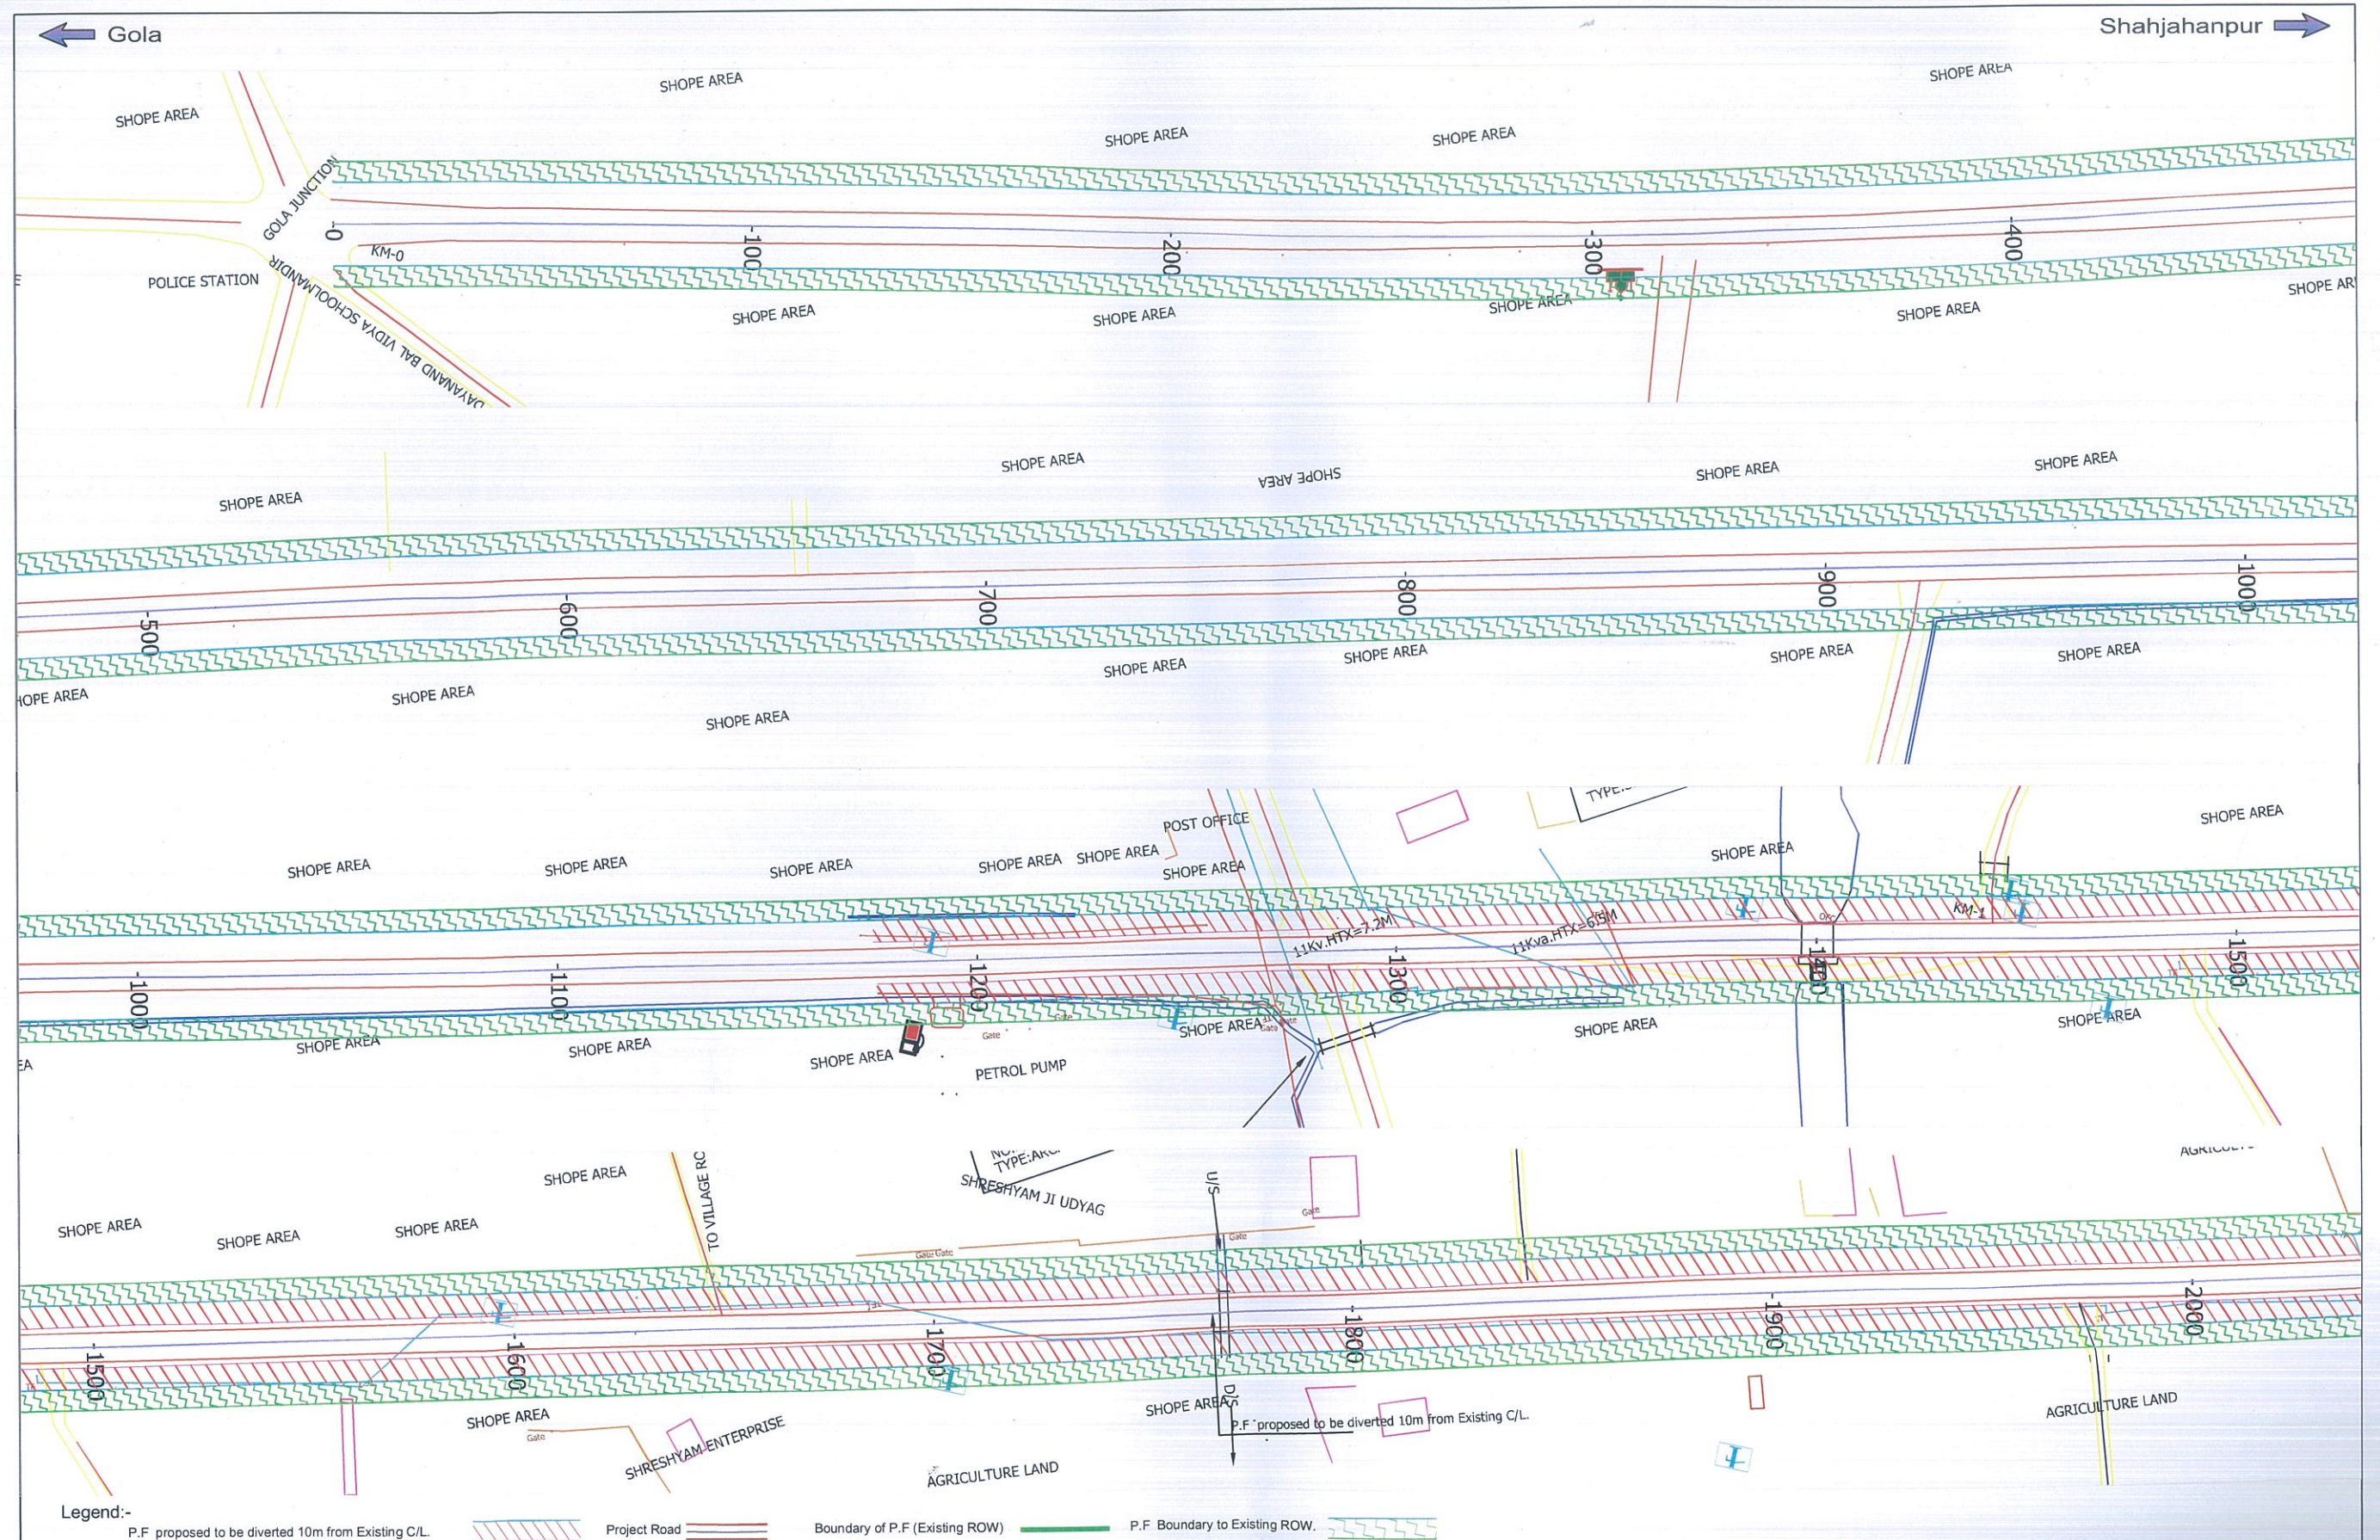

Government of Uttar Pradesh
Public Works Department

CONSULTANT:-




egis India
consulting engineers pvt. ltd.

PROJECT:-

Improvement and Upgradation of
section of State Highway No. from Km 0.000 to
Km 49.000 of SH-93 in Lakhimpur Kheri district and
from Km 49.000 to Km 59.000 of SH-93 in
Shahjahanpur district of Uttar Pradesh

SCALE:-

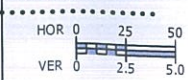

1:500 @ A3 SHEET

Prepared by

Designed by

Checked by

Approved by

Date

Yogesh

Nilesh Kumar

Dr. S.S. Deepak

Rajesh Gupta

Oct 2014

Revisions


Rev.	Date	Description
R0	Oct 2014	

TITLE:

STRIP PLAN

DRG. NO.:

EGIS/DPR/EIRH1UP020/DPR/FOREST/STRIP PLAN- 01

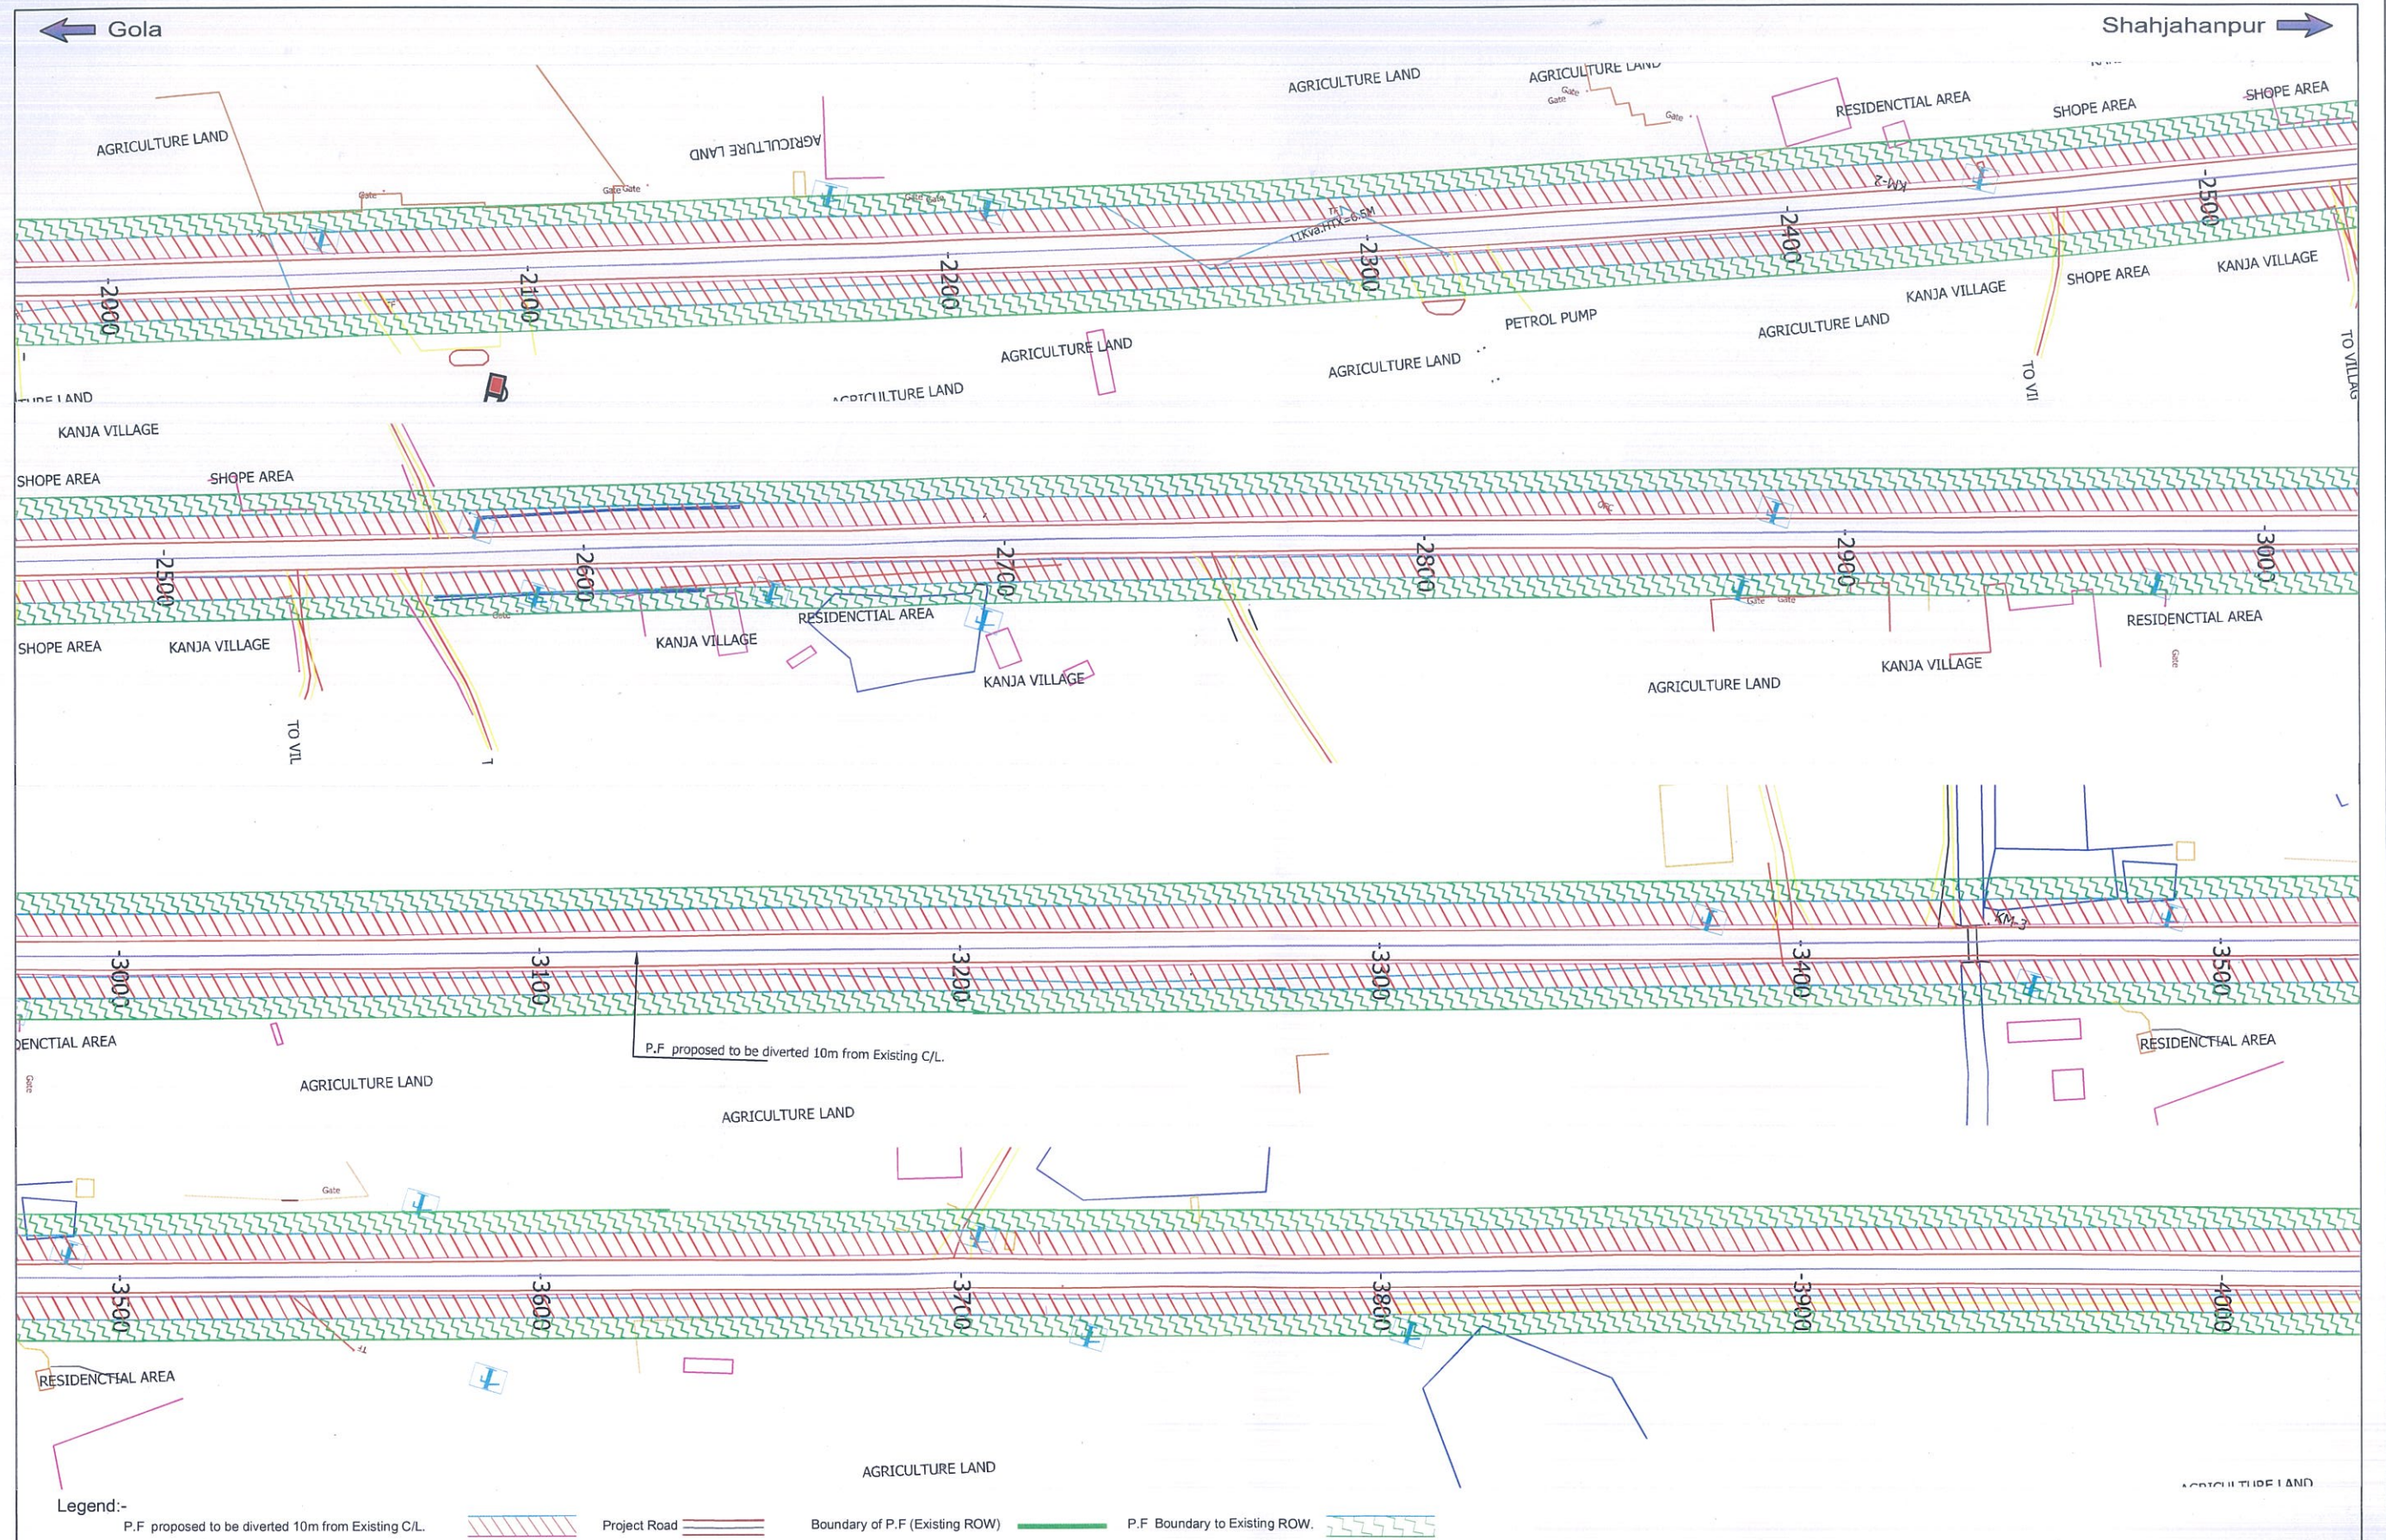

CLIENT:-  Government of Uttar Pradesh Public Works Department सिस्टम इंजीनियरिंग स्टाफ ऑफिसर		CONSULTANT:-  egisIndia consulting engineers pvt. ltd.	PROJECT:- Improvement and Upgradation of section of State Highway No. from Km 0.000 to Km 49.000 of SH-93 in Lakhimpur Kheri district and from Km 49.000 to Km 59.000 of SH-93 in Shahjahanpur district of Uttar Pradesh	SCALE:- HOR 0 25 50 VER 0 2.5 5.0 1:500 @ A3 SHEET	Prepared by Yogesh Designed by Nilesh Kumar Checked by Dr. S.S Deepak Approved by Rajeev Gupta Date Oct 2014 Revisions <table><thead><tr><th>Rev.</th><th>Date</th><th>Description</th></tr></thead><tbody><tr><td>R0</td><td>Oct 2014</td><td>-</td></tr><tr><td> </td><td> </td><td> </td></tr><tr><td> </td><td> </td><td> </td></tr><tr><td> </td><td> </td><td> </td></tr><tr><td> </td><td> </td><td> </td></tr></tbody></table>	Rev.	Date	Description	R0	Oct 2014	-													TITLE : STRIP PLAN DRG. NO. : EGIS/DPR/EIRH1UP020/DPR/FOREST/STRIP PLAN- 02
Rev.	Date	Description																						
R0	Oct 2014	-																						