


**Layout Plan for Construction of Main Approach Road from T14 P1 to T14 Adit under USBRL Project , District Reasi & Ramban,
J&K**

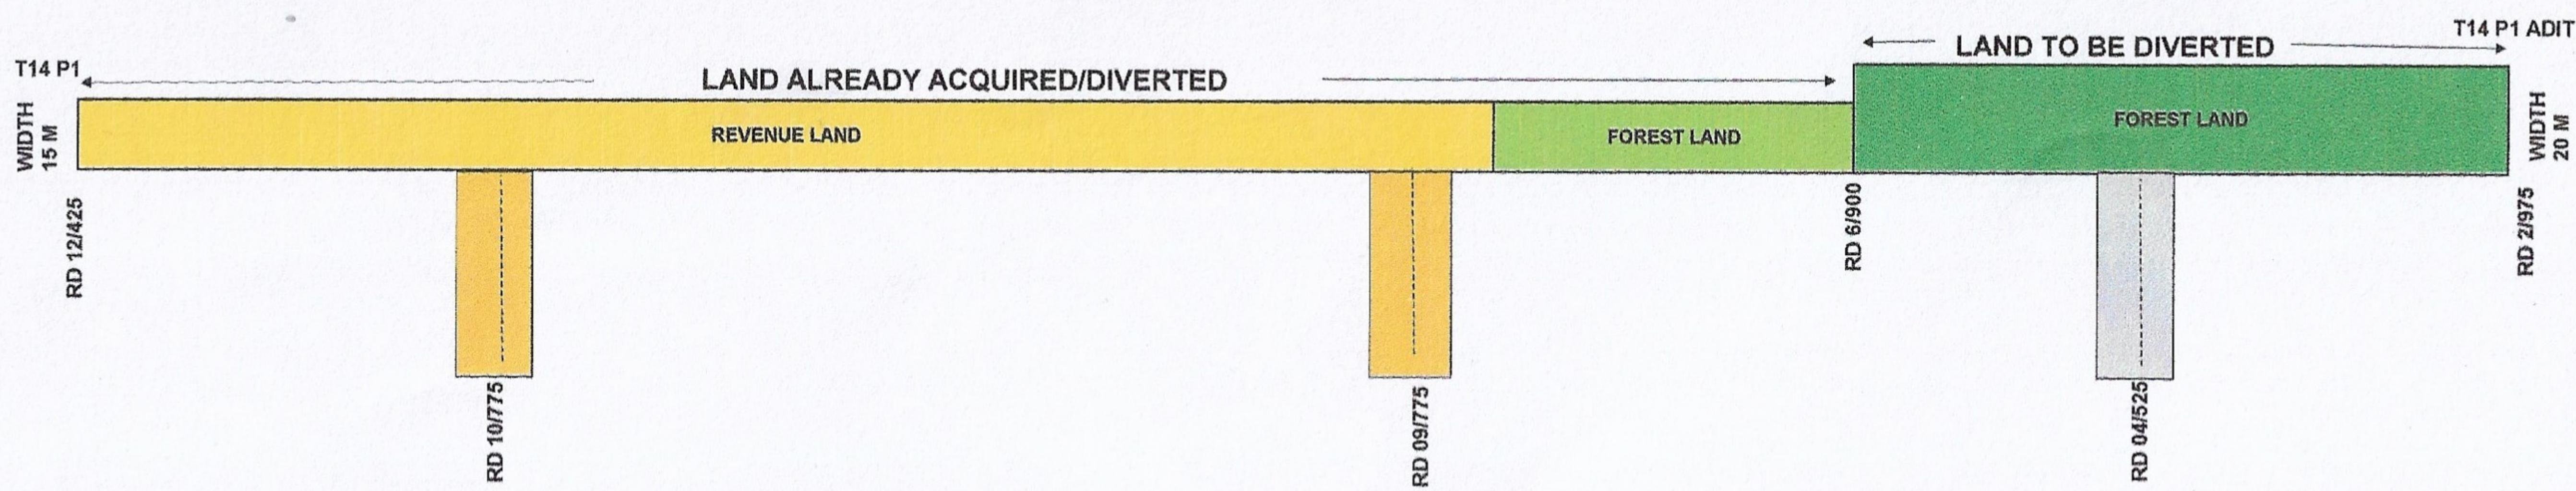

<u>CHAINAGE DETAILS</u>	<u>LENGTH X WIDTH</u>	<u>AREA</u>
A:- ROAD		
RD 2/975 TO RD 6/900	3925 X 20	78500 Sqm
B. DUMPING YARD		
RD 04/525 TO RD 04/645	120 X 80	9600 Sqm
TOTAL AREA = $78500 + 9600 = 88100$ Sqm = 8.81Ha		

<u>LEGEND</u>	
	REVENUE LAND (Acquired)
	FOREST LAND (Acquired)
	FOREST LAND TO BE DIVERTED
	DUMPING YARD (Acquired)
	DUMPING YARD TO BE ACQUIRED

अधिकारी इंजीनियर
यूपीस०बी०आर०एल० परियो०/उ०र००/ रियासी
Executive Engineer/Construction
U.S.B.R.L. Project/N.Rly/Reasi

PREPARED BY :- SSE/DRAWING/REASI dtd 25.06.2021