


LINEAR PLAN OF ROAD (SH. NO. 12)

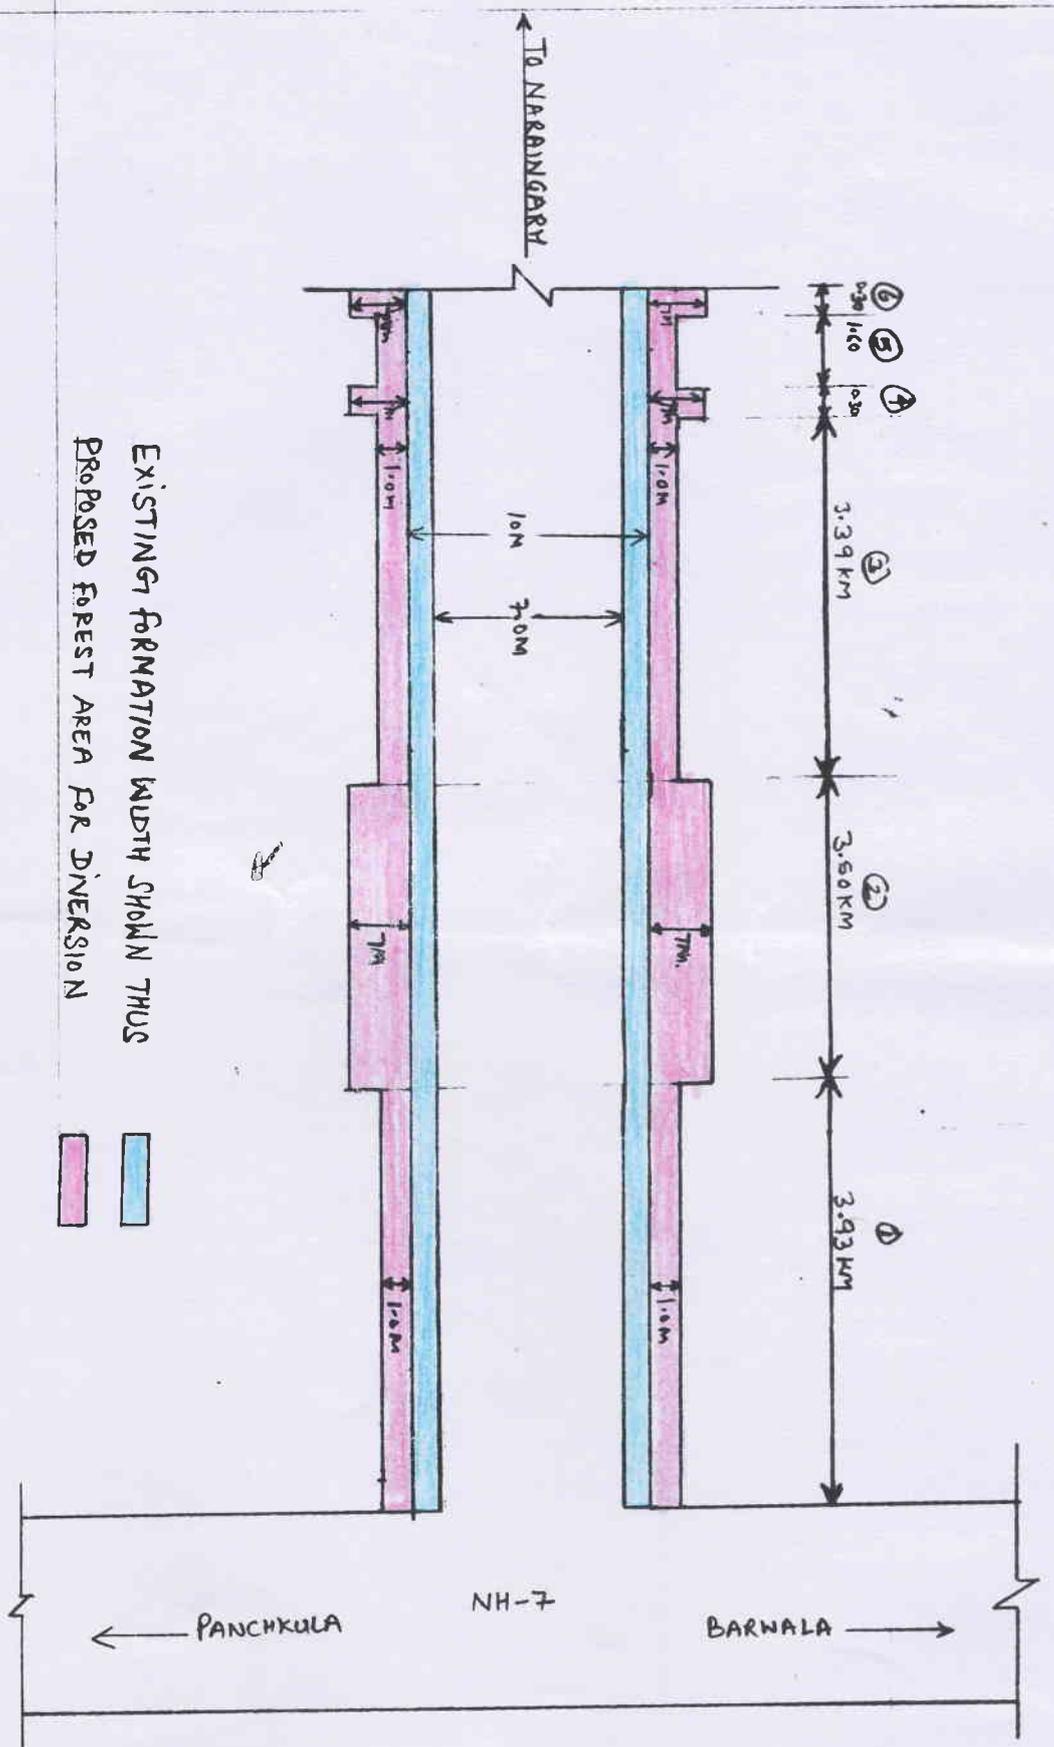

EXISTING FORMATION WIDTH SHOWN THUS
 PROPOSED FOREST AREA FOR DIVERSION

DETAIL OF AREA

1. ~~3450 x 2.0m = 6900 sqm~~
2. 3500 x 1.40m = 4900 sqm
3. 3390 x 2.0m = 6780 sqm
4. 300 x 14.0m = 4200 sqm
5. 1600 x 2.0m = 3200 sqm
6. 300 x 14.0m = 4200 sqm

Total = 75240.00

or 7.52 HE

Executive Engineer,
 Provincial Division,
 PWD B & R Br. Panchkula

Sub Divisional Engineer
 Provincial Division
 PWD B & R Br. Panchkula