
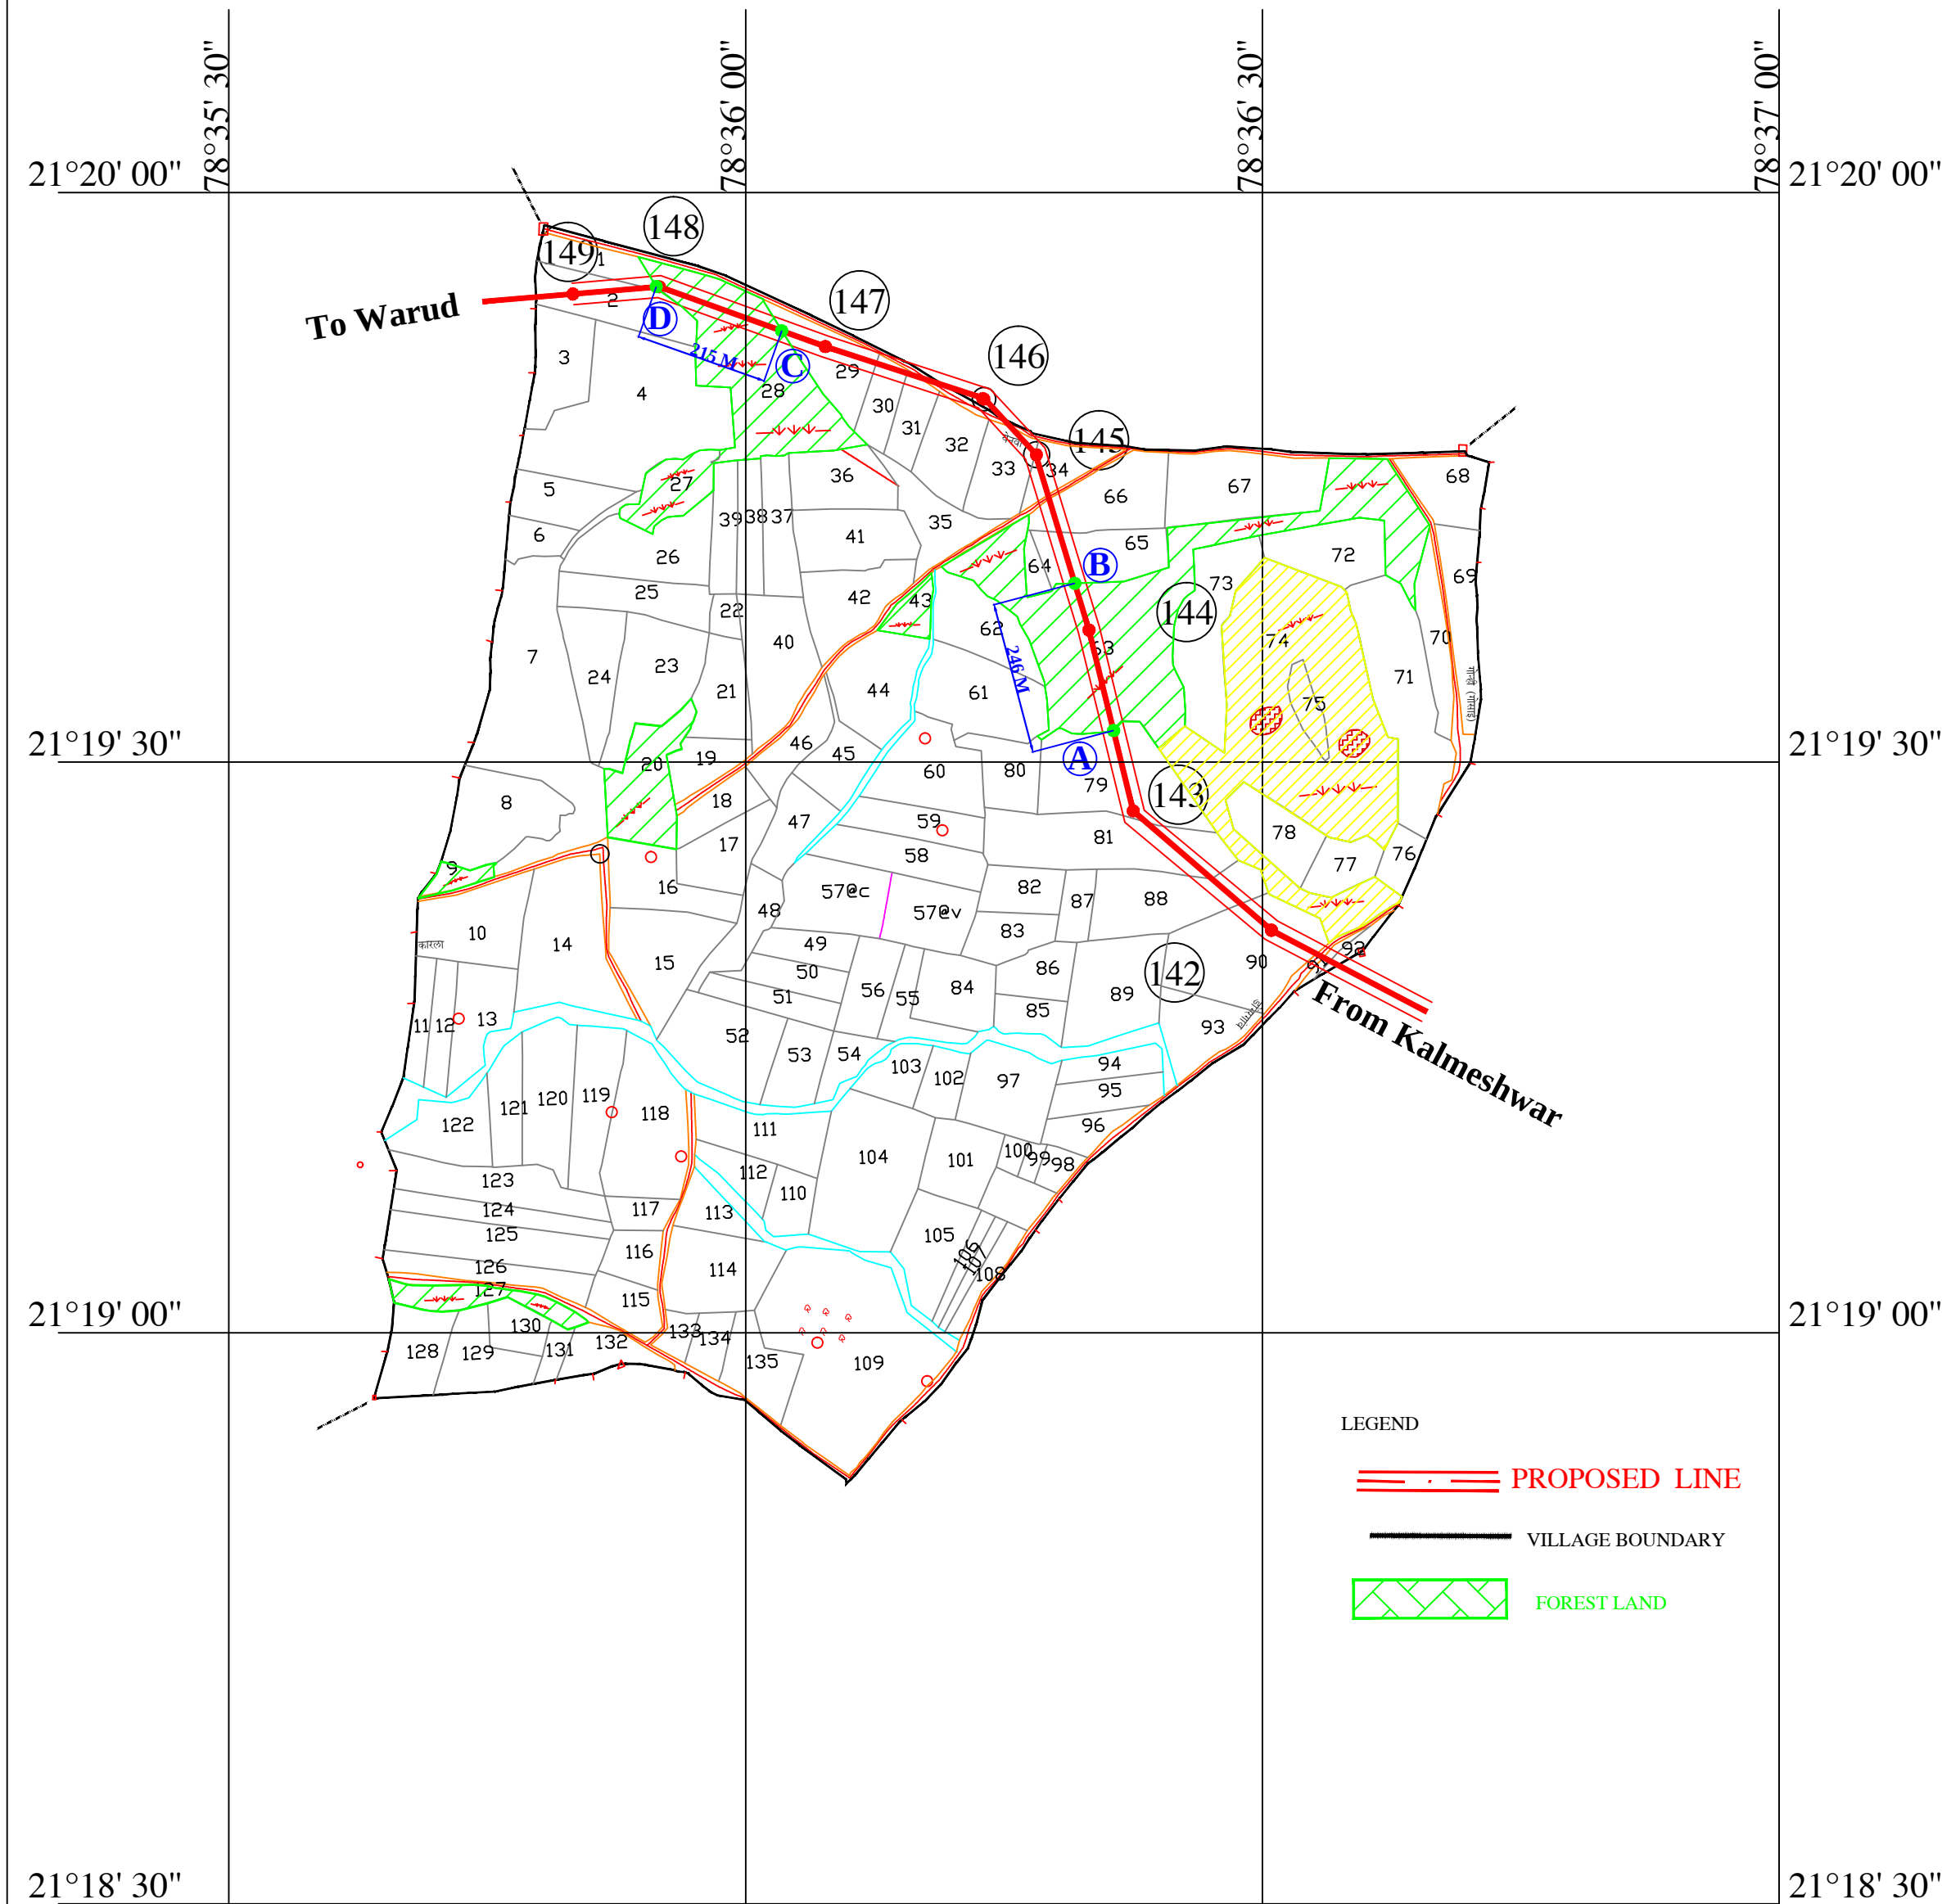


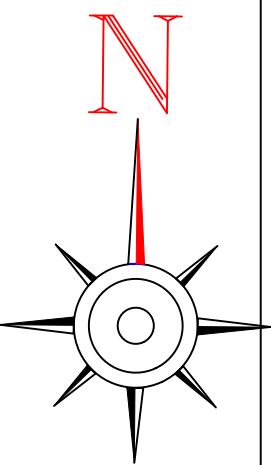

Area Statement														
Name Comp onent	Name of Village	Forest Land Required				Legal Status of Land	Non-Forest Land Required				Legal Status of Land	Forest & Non Forest Total Area (Ha)		
		F.S./ Gut No	Co mp tt No	Length x Width (m)	Area		S.N./ Gut No	Length x Width (m)	Area					
					(sqm) (Ha)				(sqm)	(Ha)				
Constr uction of Trans mission line	Salai Riti Tal: Katol Dist. Nagpur	--	--	--	--	--	91, 92, 88, 81, 79	550 X 35	19250	1.9250	Non - Forest	1.9250		
		63		146 x 35	5110	0.5110	Reser- ved Forest	--	--	--	--	0.5110		
		--	--	--	--	--	33,34,31,30,29	557 X 35	19495	1.9495	Non - Forest	1.9495		
		28		231 x 35	8085	0.8085	Reser- ved Forest	--	--	--	--	0.8085		
		--	--	--	--	--	2	195 X 35	6825	0.6825	Non - Forest	0.6825		
		Total				377 x 35	13195	1.3195		1302X35	45570	4.5570		5.8765

Forest start and end point co-ordinates

SN	Point	Length (m)	Latitude	Longitude
1	A		21°19'34.06"	78°36'19.85"
		146		
2	B		21°19'38.52"	78°36'18.15"
3	C		21°19'52.63"	78°36'2.31"
		231		
4	D		21°19'54.93"	78°35'54.67"
	TOTAL	377		


MAHATRANSCO
Maharashtra State Electricity Transmission Co. Ltd.

Maharashtra State Electricity Transmission Co. Ltd.

220KV KALMESHWAR - WARUD TR. LINE

VILLAGE MAP: SALAI RITI

TAL: KATOLDIST: NAGPUR

DRG NO. FP/08SCALE 1:10000DATE 27/02/2021