

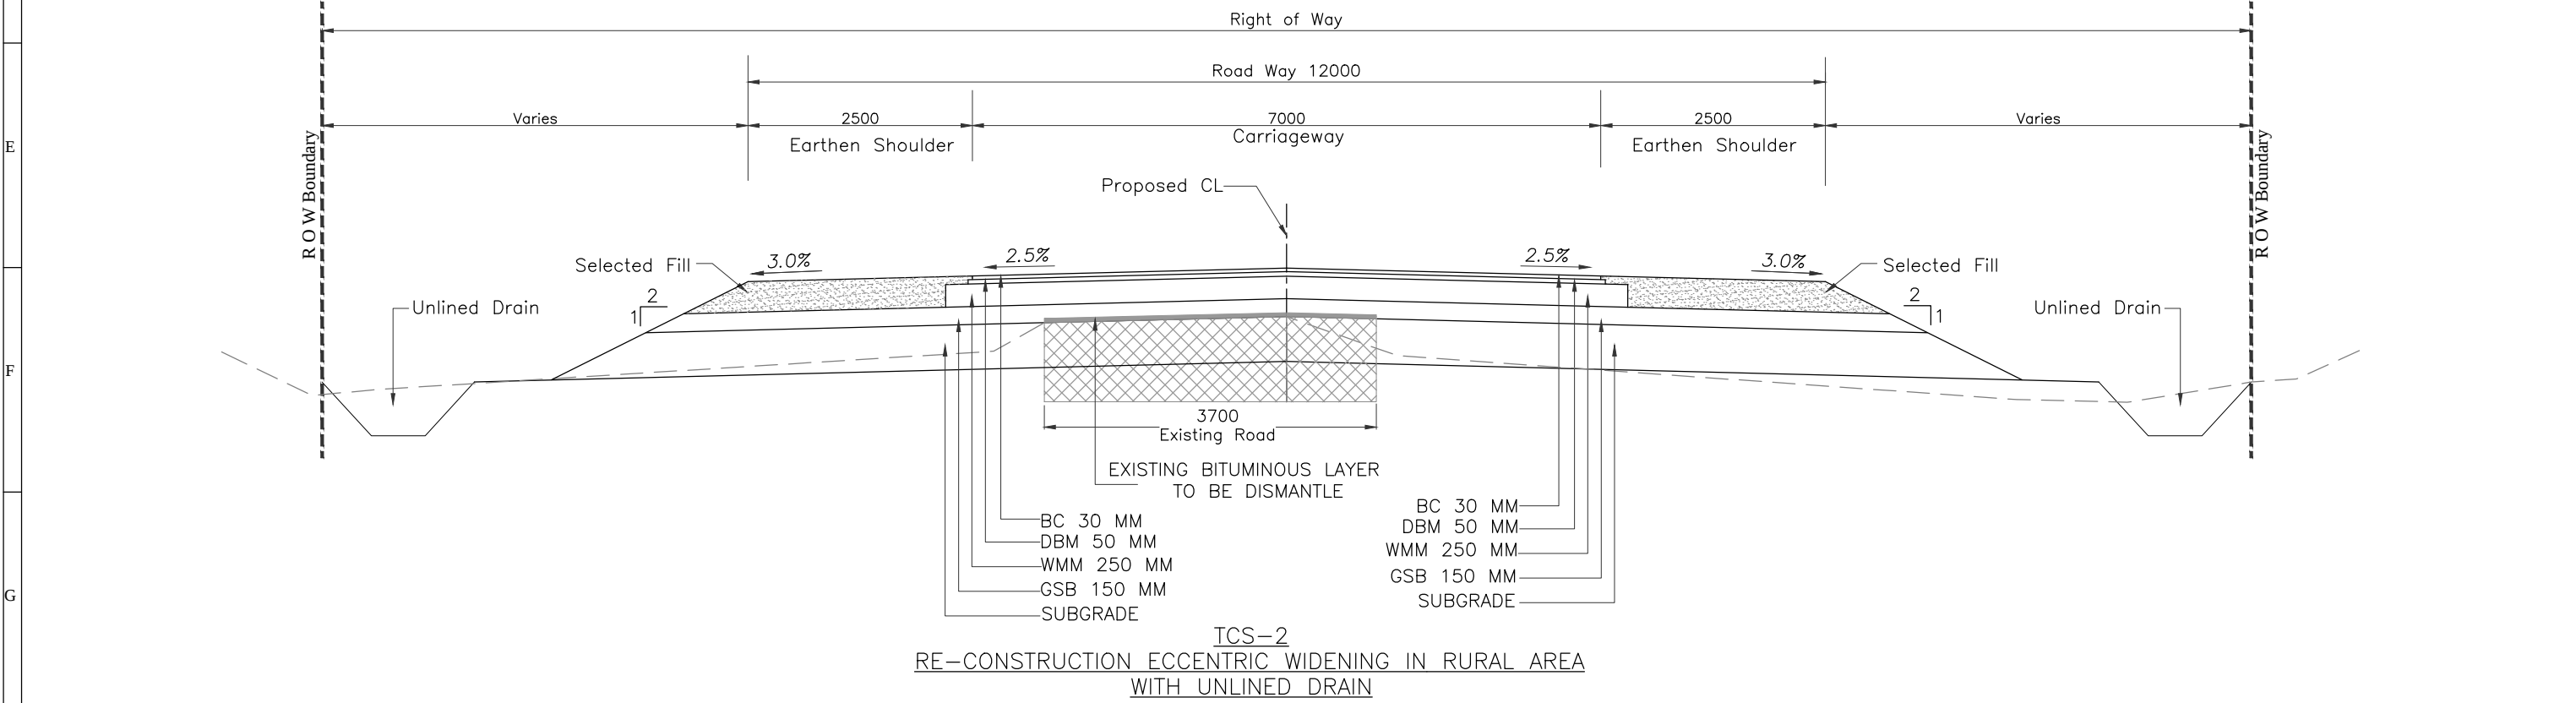
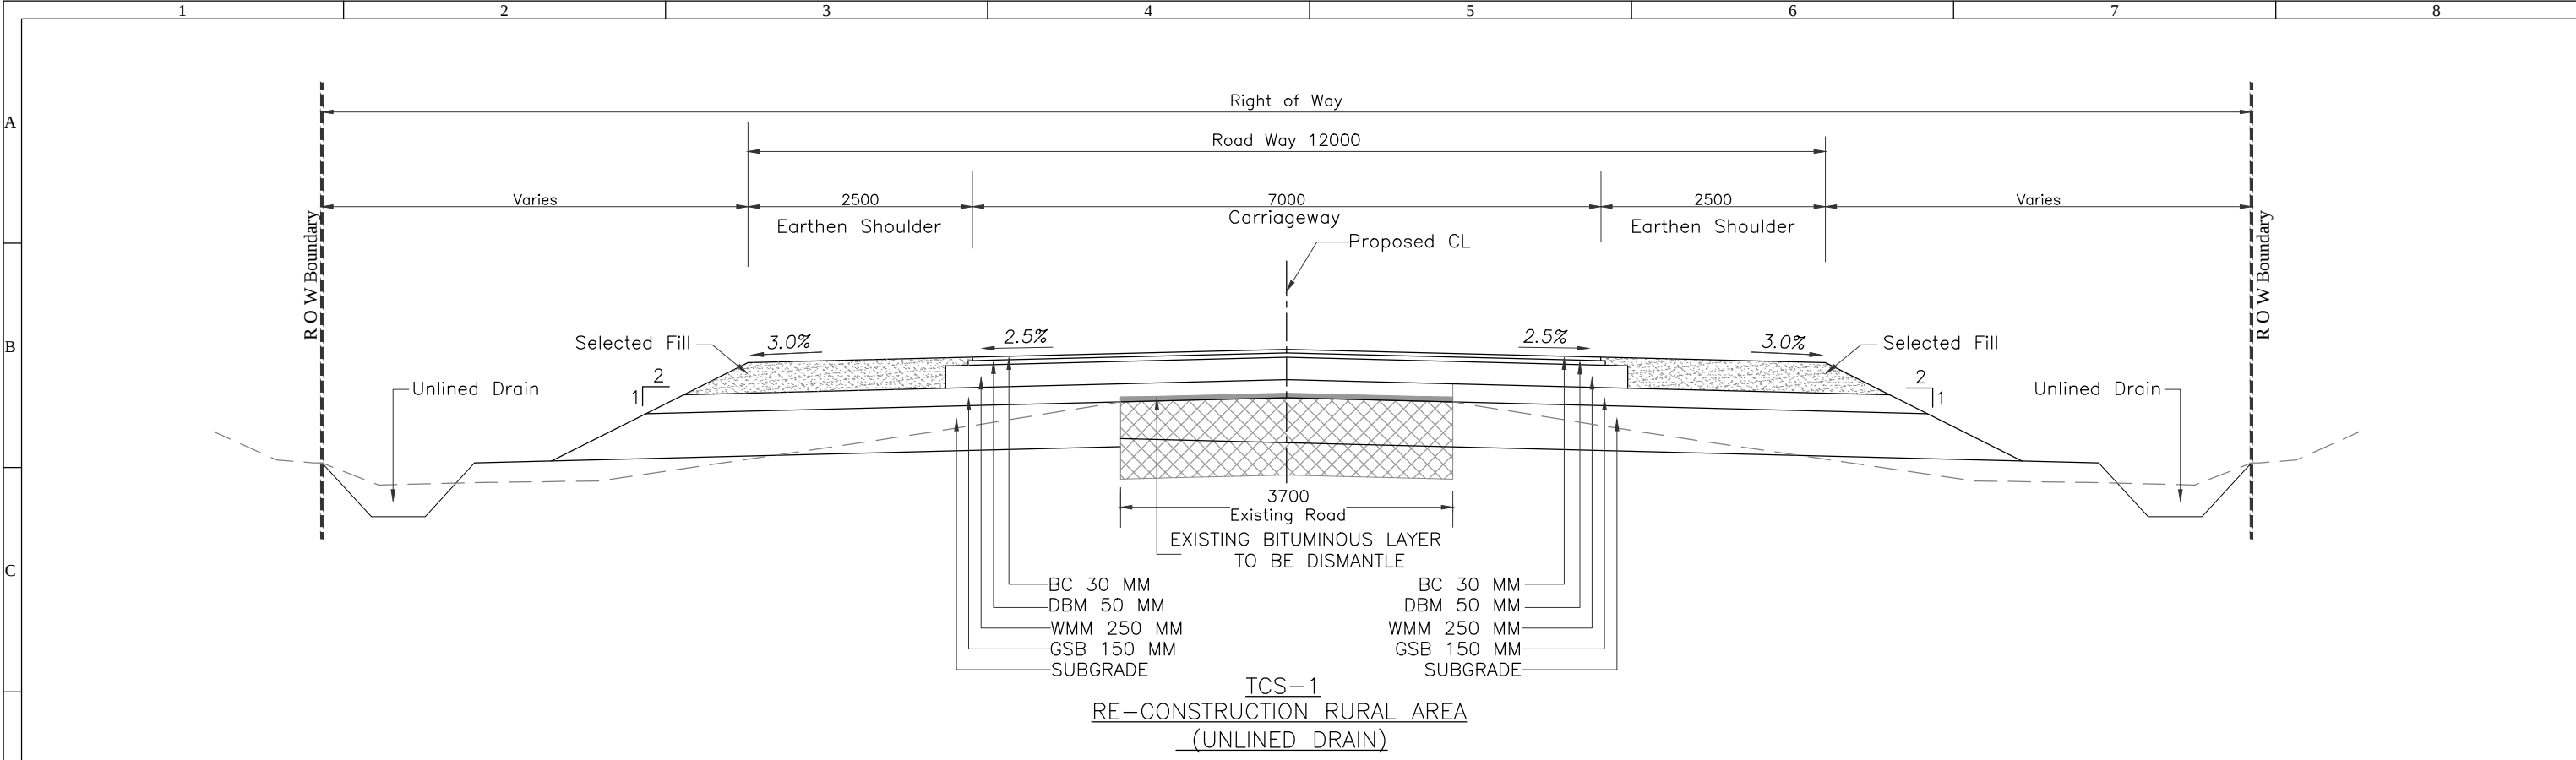


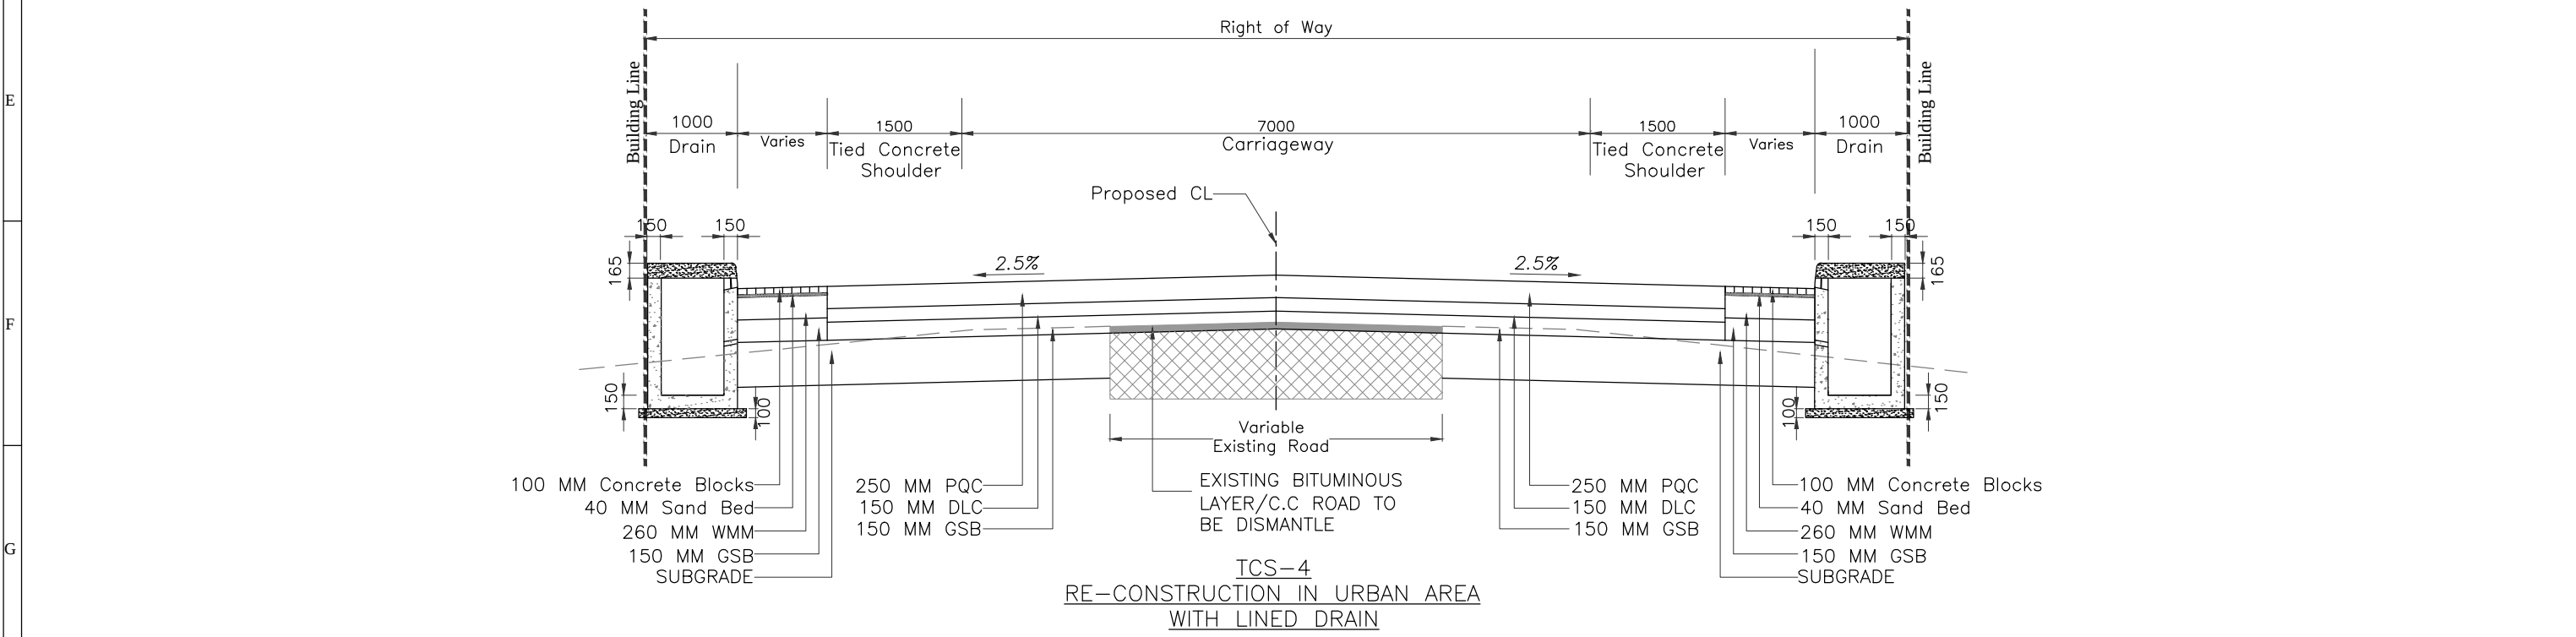

H

	</
--	--	----

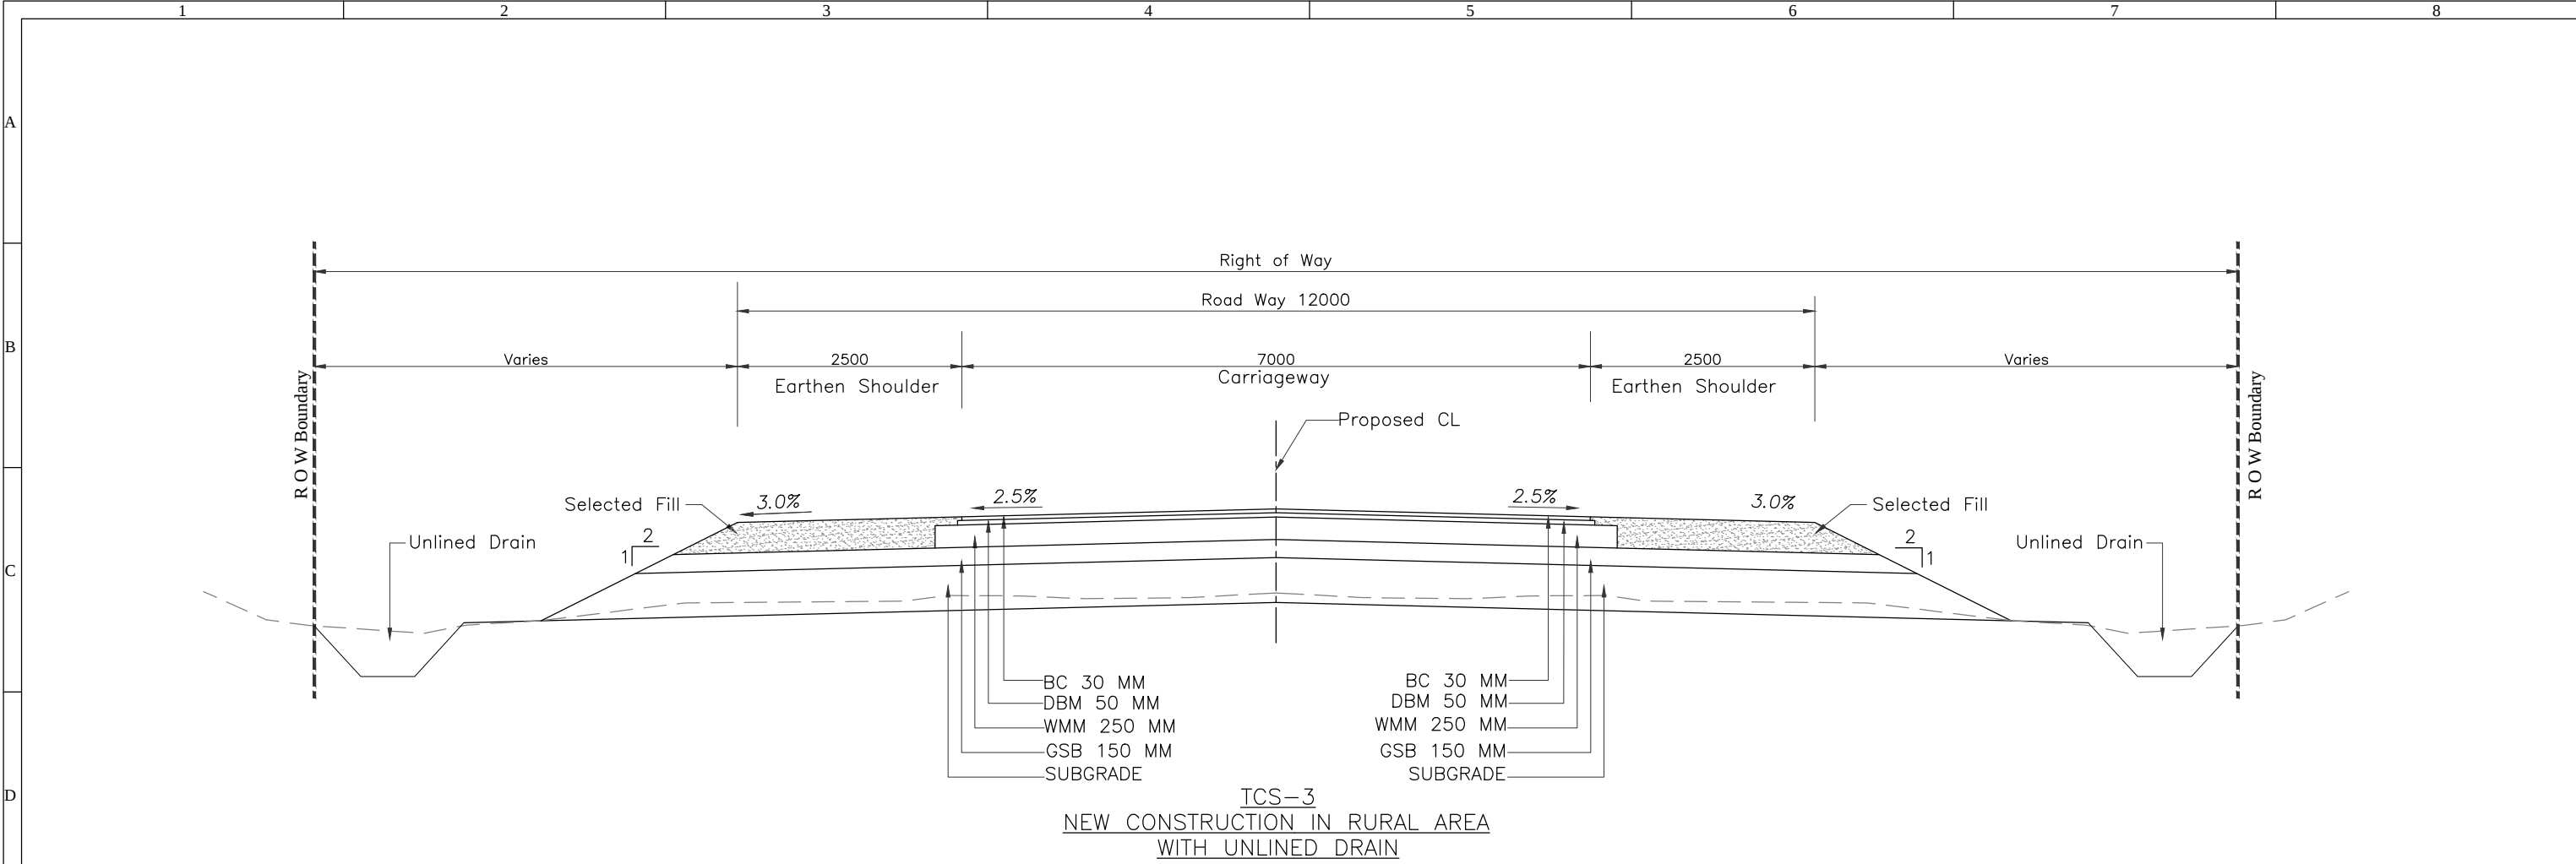

H

--	--	

	1	2	3	4	5	6	7	8
A								
B								
C								
D								
E								
F								
G								
H								

				CLIENT:	CONSULTANT:	Drawn by:	S.K.C	STATUS:	FINAL DETAIL PROJECT REPORT			
					 Government of Uttar Pradesh Public Works Department Public Works Department Government of Uttar Pradesh	Designed by:	M.S.R	PROJECT:	UPGRADATION OF MDR NO.82W NANAU -DADON (SECTION FROM KM. 0.000 TO KM 30.000)			
R3	20/01/16	Revised as per client comments for Tender drawings.				Checked by:	R.S	TITLE:	TYPICAL CROSS - SECTION SCHEDULE			
R2	01/10/15	Revised as per UPPWD observations.				Approved By:	P.R.	DRG NO.:	FIPL/HW/UP/PWD/MDR 82W/TCS-03		REV. R3	SHEET:
R1	03/07/15	Revised as per PPTA observations.				Scale: 1:50 (A2) 1:75 (A3)	Date: Jan-2016					
REV	DATE	DESCRIPTION OF REVISIONS		BY								
	1	2	3	4	5	6	7	8				

TCS SCHEDULE FOR MDR-82 (NANAU - DADAU)					
Sl. No	Design Chainage		Type of C/S	Type of Widening	Length in km
	From	To			
1	0	6.1	TYPE-1	Reconstruction Rural	6.1
2	6.1	6.6	TYPE-4	Re-Construction in Urban with Lined Drain	0.5
3	6.6	6.7	TYPE-2	Reconstruction Eccentric Widening	0.1
4	6.7	6.893	TYPE-1	Reconstruction Rural	0.193
5	6.893	6.957	Major Bridge Section		0.064
6	6.957	7.08	TYPE-1	Reconstruction Rural	0.123
7	7.08	7.3	TYPE-3	New Construction Rural	0.22
8	7.3	12.1	TYPE-1	Reconstruction Rural	4.8
9	12.1	12.7	TYPE-4	Re-Construction in Urban with Lined Drain	0.6
10	12.7	14.65	TYPE-1	Reconstruction Rural	1.95
11	14.65	15.3	TYPE-4	Re-Construction in Urban with Lined Drain	0.65
12	15.3	17.1	TYPE-1	Reconstruction Rural	1.8
13	17.1	17.7	TYPE-4	Re-Construction in Urban with Lined Drain	0.6
14	17.7	19.1	TYPE-1	Reconstruction Rural	1.4
15	19.1	21.8	TYPE-4	Re-Construction in Urban with Lined Drain	2.7
16	21.8	27	TYPE-1	Reconstruction Rural	5.2
17	27	27.55	TYPE-4	Re-Construction in Urban with Lined Drain	0.55
18	27.55	27.75	TYPE-1	Reconstruction Rural	0.2
19	27.75	28.95	TYPE-4	Re-Construction in Urban with Lined Drain	1.2
20	28.95	29.65	TYPE-1	Reconstruction Rural	0.7
21	29.65	30	TYPE-4	Re-Construction in Urban with Lined Drain	0.35
Total Length					30