

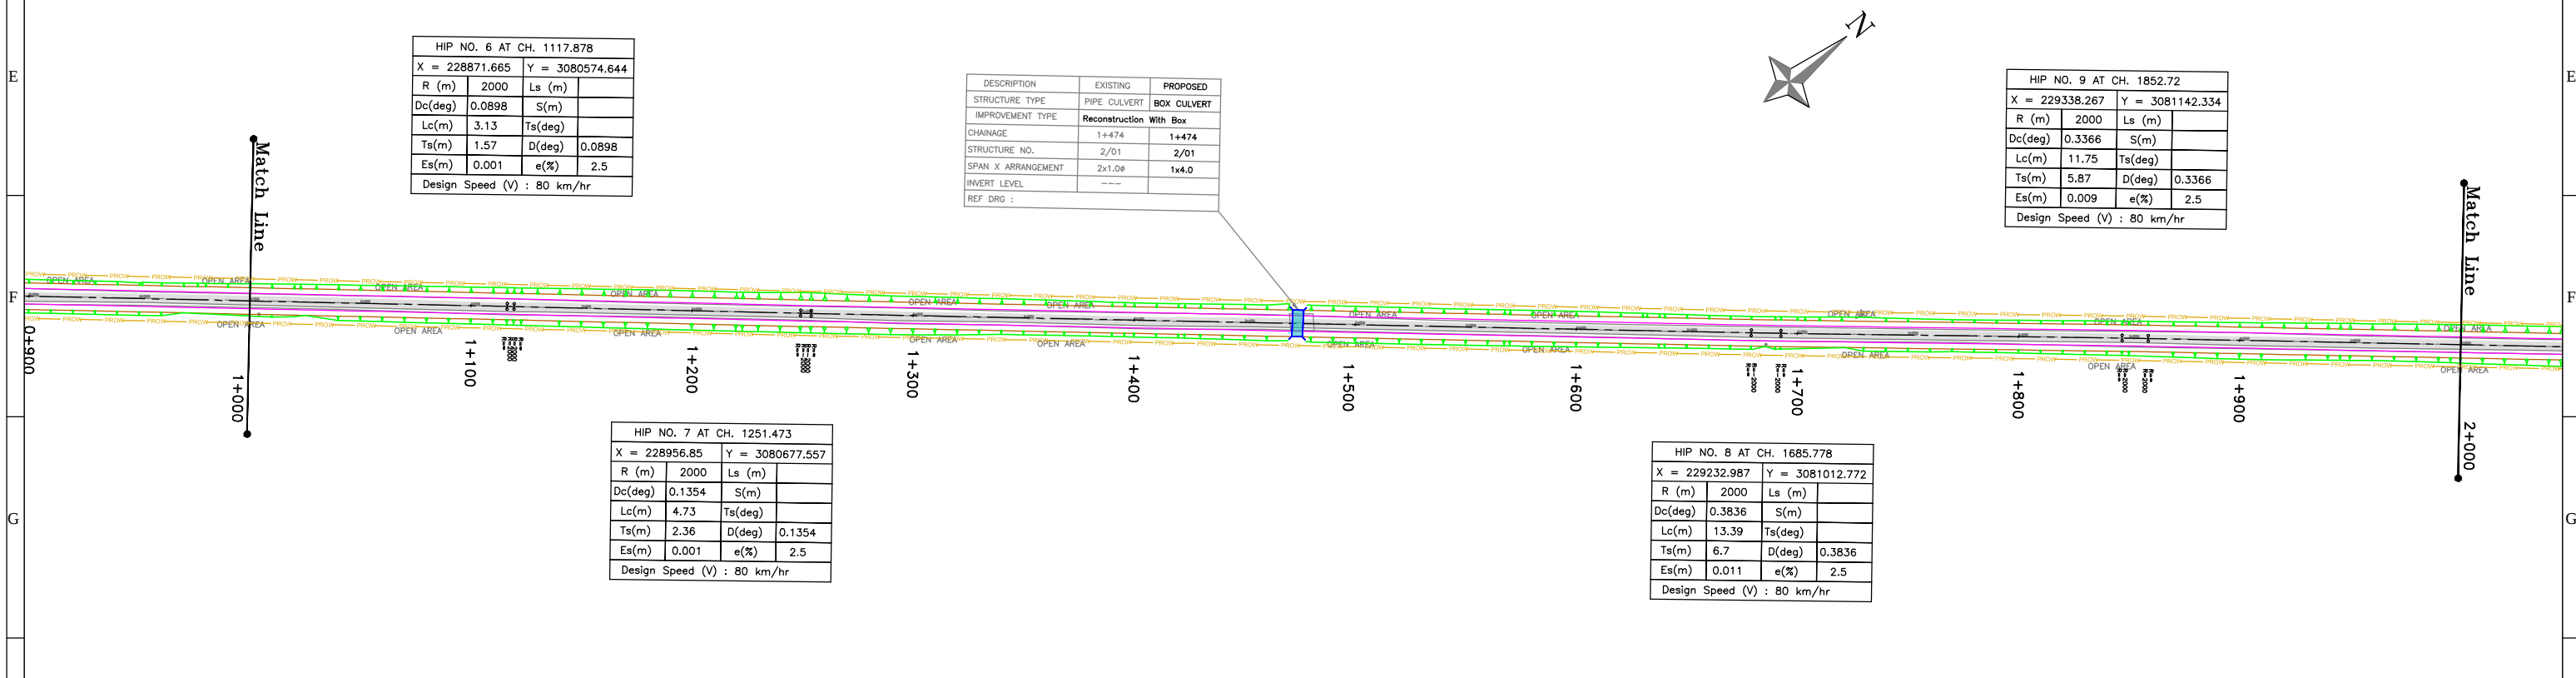




[illegible]

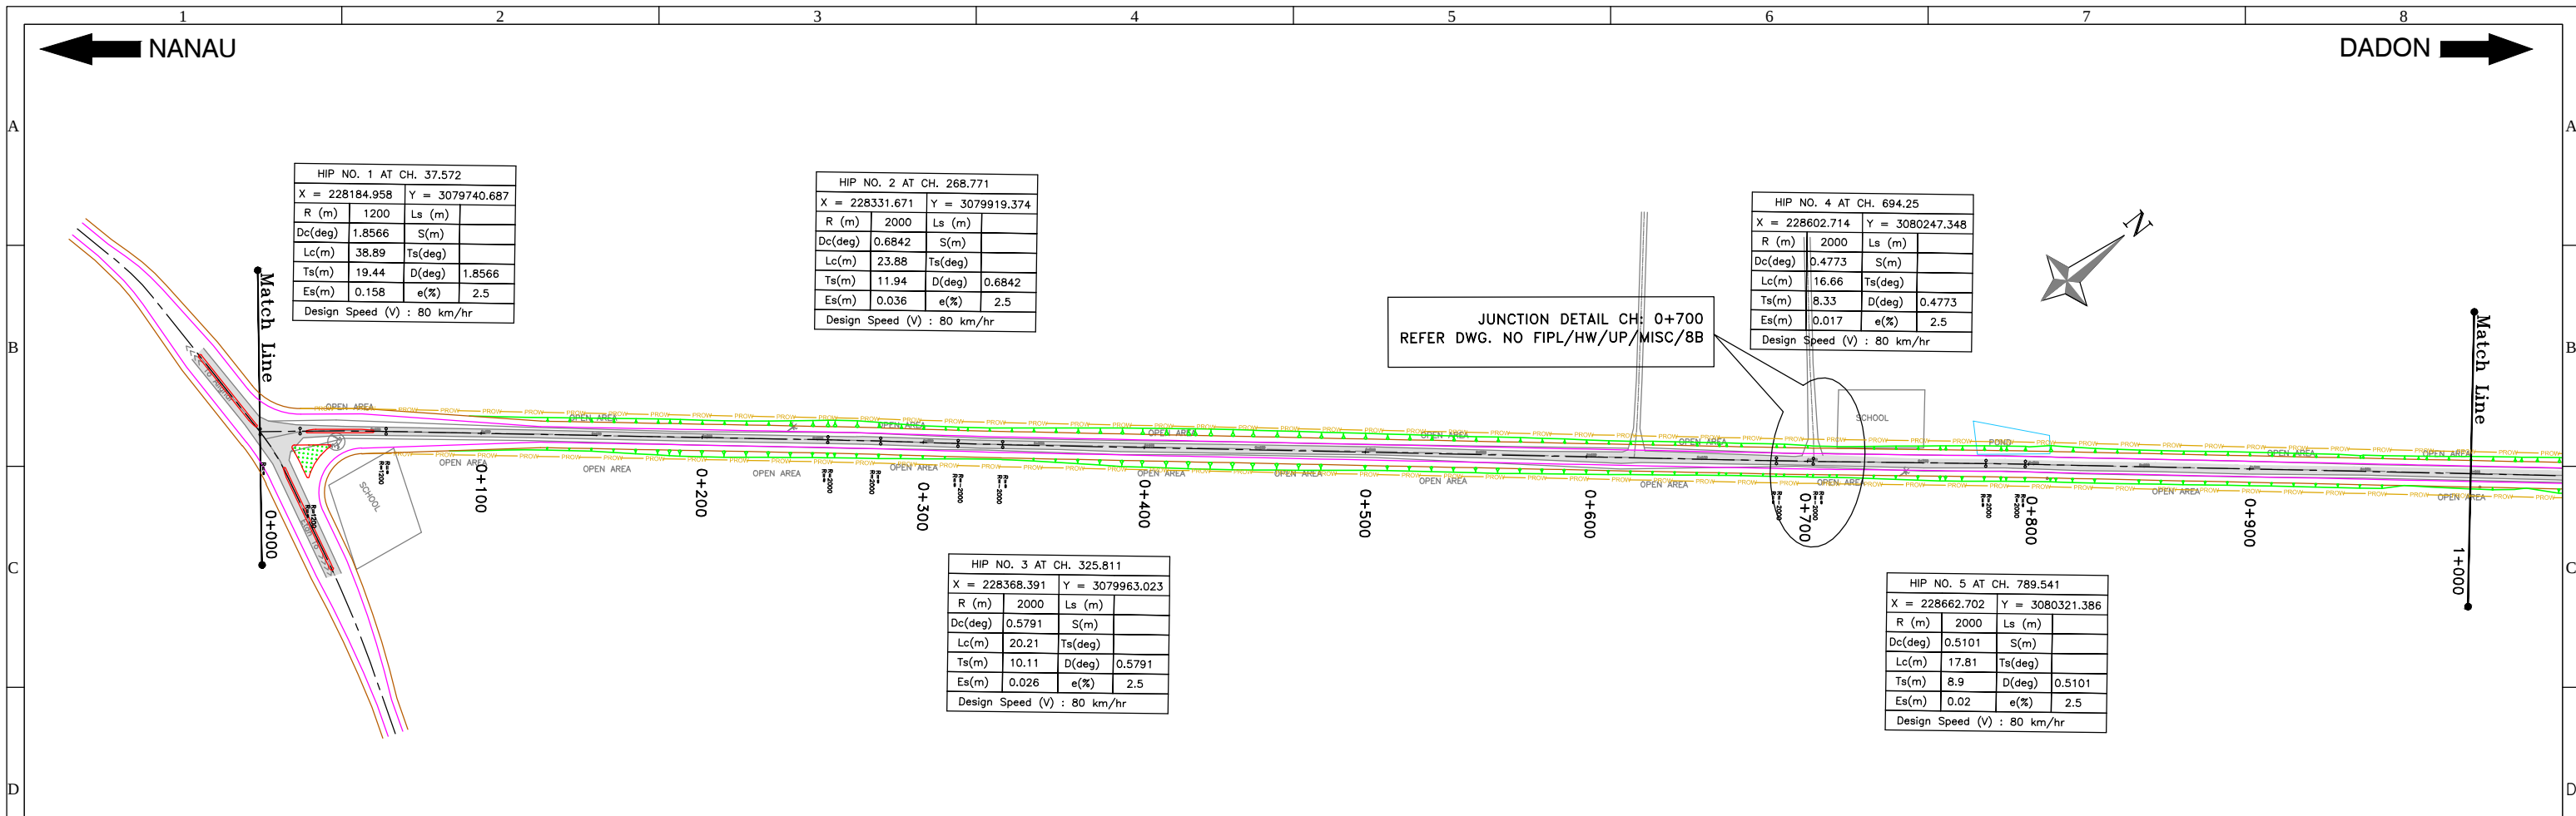


H						CLIENT:	 Public Works Department Government of Uttar Pradesh	CONSULTANT:	 Feedback Infra Private Limited 15th Floor, Tower 9B DLF Cyber City Phase-III, Gurgaon 122 002	Drawn by:	S.K.C		STATUS:	FINAL DETAIL PROJECT REPORT		
						Designed by:		M.S.R			PROJECT:	UPGRADATION OF MDR NO.82W NANAU -DADON (SECTION FROM KM. 0.000 TO KM 30.000)				
						Checked by:		R.S			TITLE:	HORIZONTAL ALIGNMENT PLAN From 2+000 To 4+000				
	R2	20/01/16	Revised as per client comments for Tender drawings.					Approved By:		P.R.		DRG NO.:	FIPL/HW/UP-PWD/HAP/02	REV. R2	SHEET	
	R1	03/07/15	Revised as per PPTA observations.					Scale:		H: 1:2000	Date:	Jan-2016				
REV	DATE	DESCRIPTION OF REVISIONS				BY										

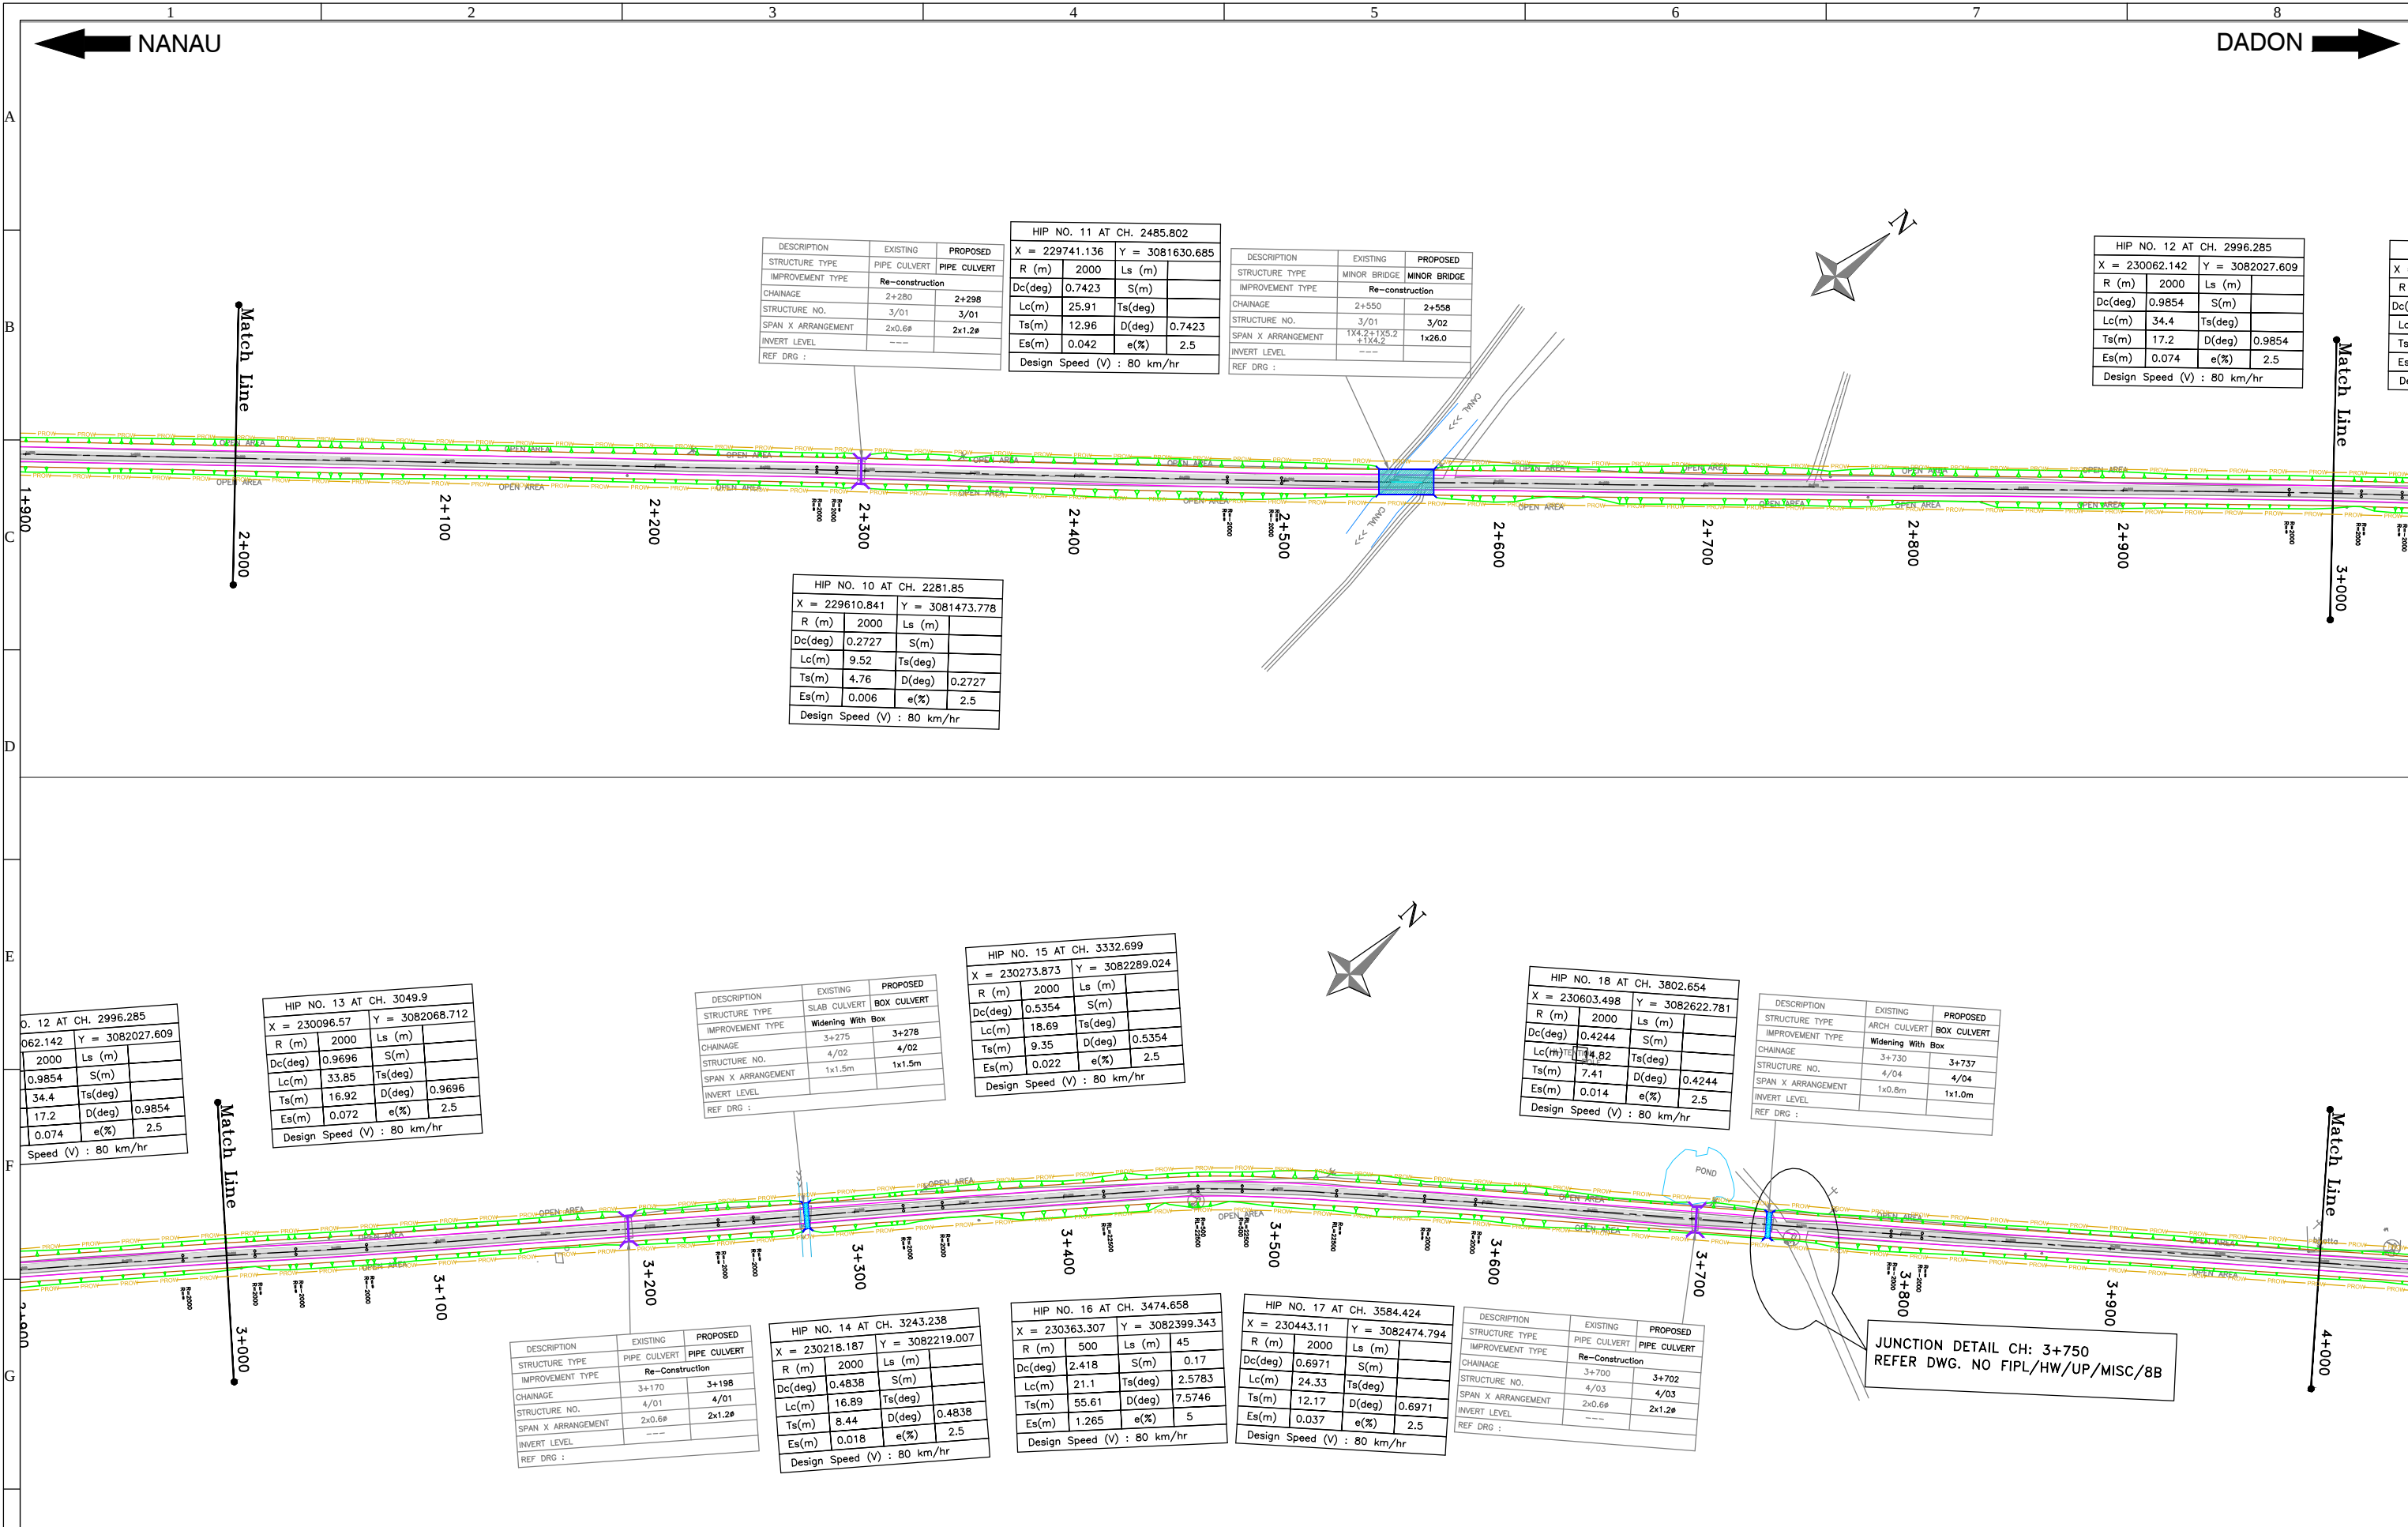



H					CLIENT:	 Public Works Department Government of Uttar Pradesh	CONSULTANT:	 Feedback Infra Private Limited 15th Floor, Tower 9B DLF Cyber City Phase-III, Gurgaon 122 002	Drawn by:	S.K.C		STATUS:	FINAL DETAIL PROJECT REPORT		
					Designed by:		M.S.R			PROJECT:	UPGRADATION OF MDR NO.82W NANAU -DADON (SECTION FROM KM. 0.000 TO KM 30.000)				
					Checked by:		R.S			TITLE:	HORIZONTAL ALIGNMENT PLAN From 4+000 To 6+000				
	R2	20/01/16	Revised as per client comments for Tender drawings.		Approved By:		P.R.		Scale:	Date:	DRG NO.:	FIPL/HW/UP-PWD/HAP/03	REV. R2	SHEET	
	R1	03/07/15	Revised as per PPTA observations.		The information contained herein is Confidential & Property of Feedback Infra Private Limited and not for Publication. The Information is Issued on the Understanding that no part thereof shall be Copied or Communicated to a Third Party without Authorization in Writing from Feedback Infra Private Limited				H: 1:2000	Jan-2016					
REV	DATE	DESCRIPTION OF REVISIONS			BY										

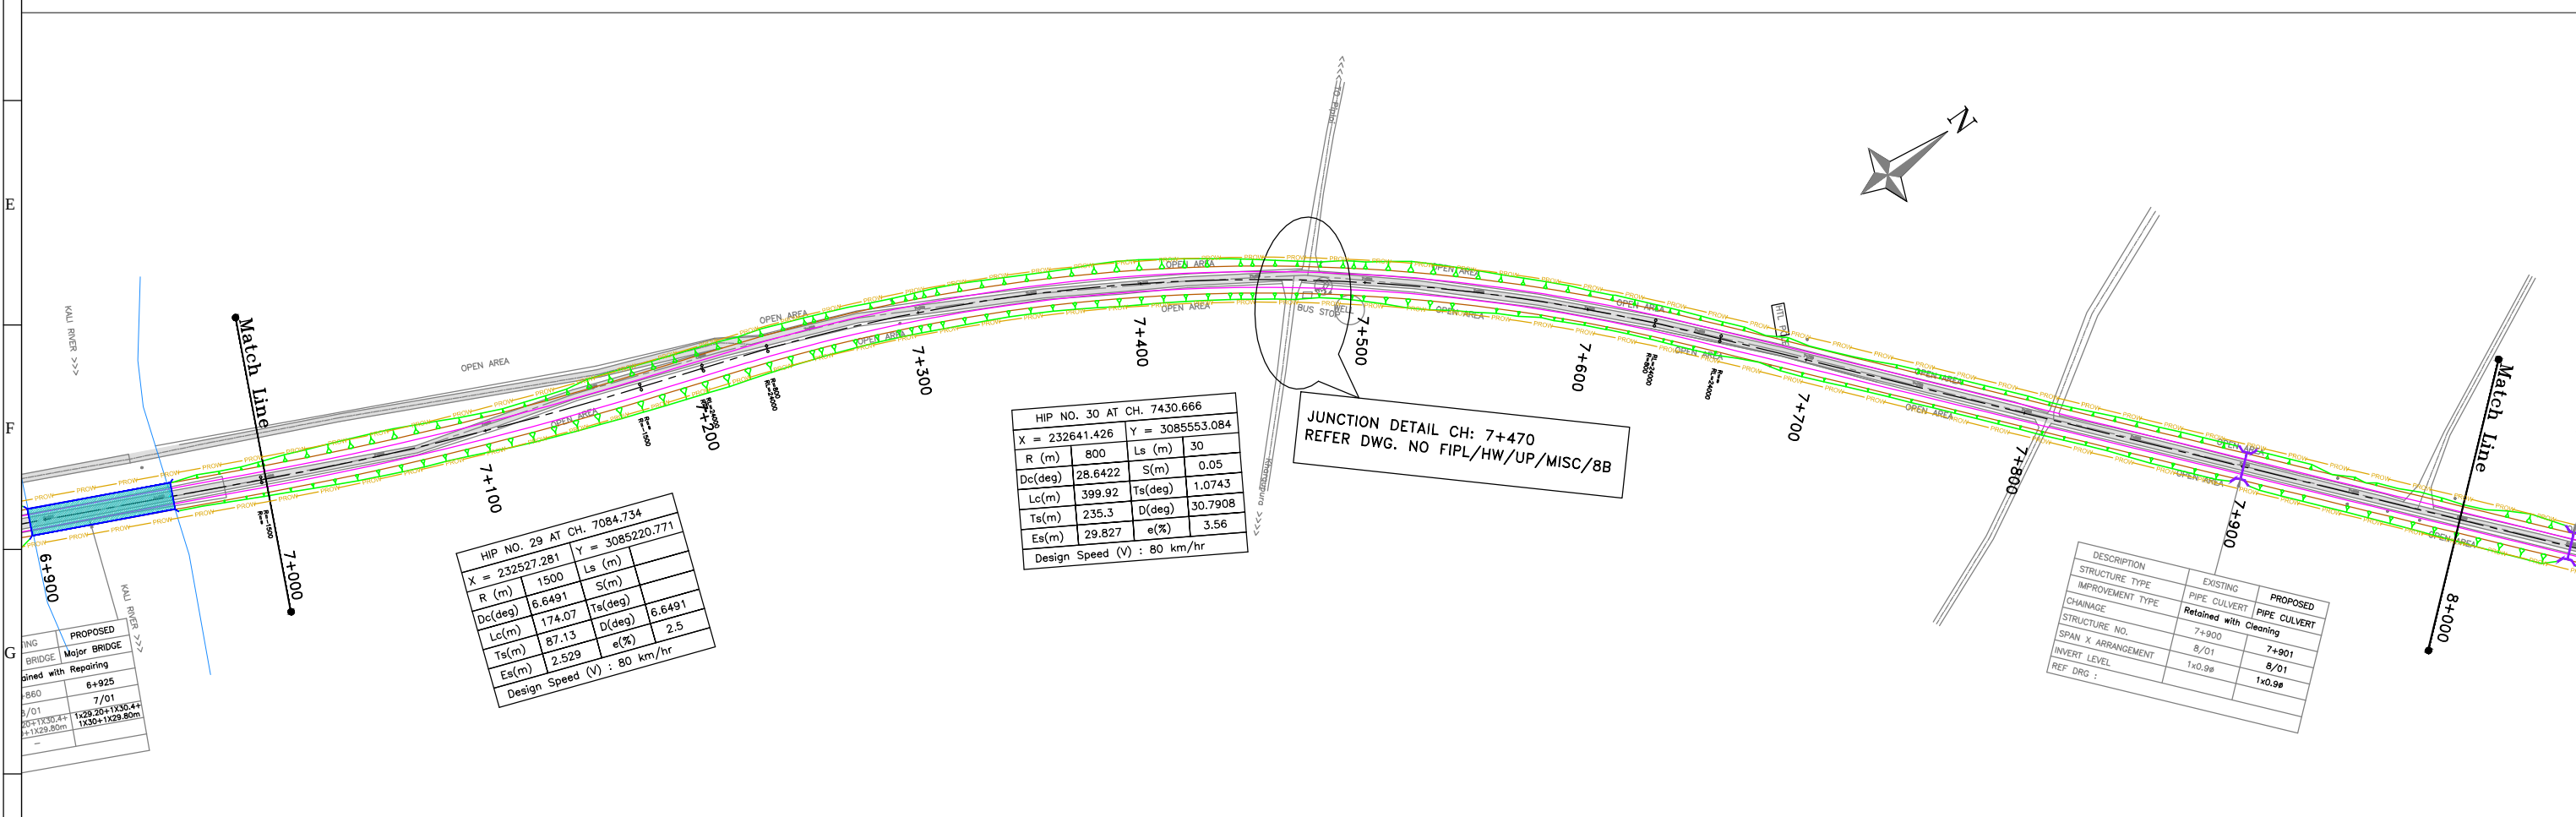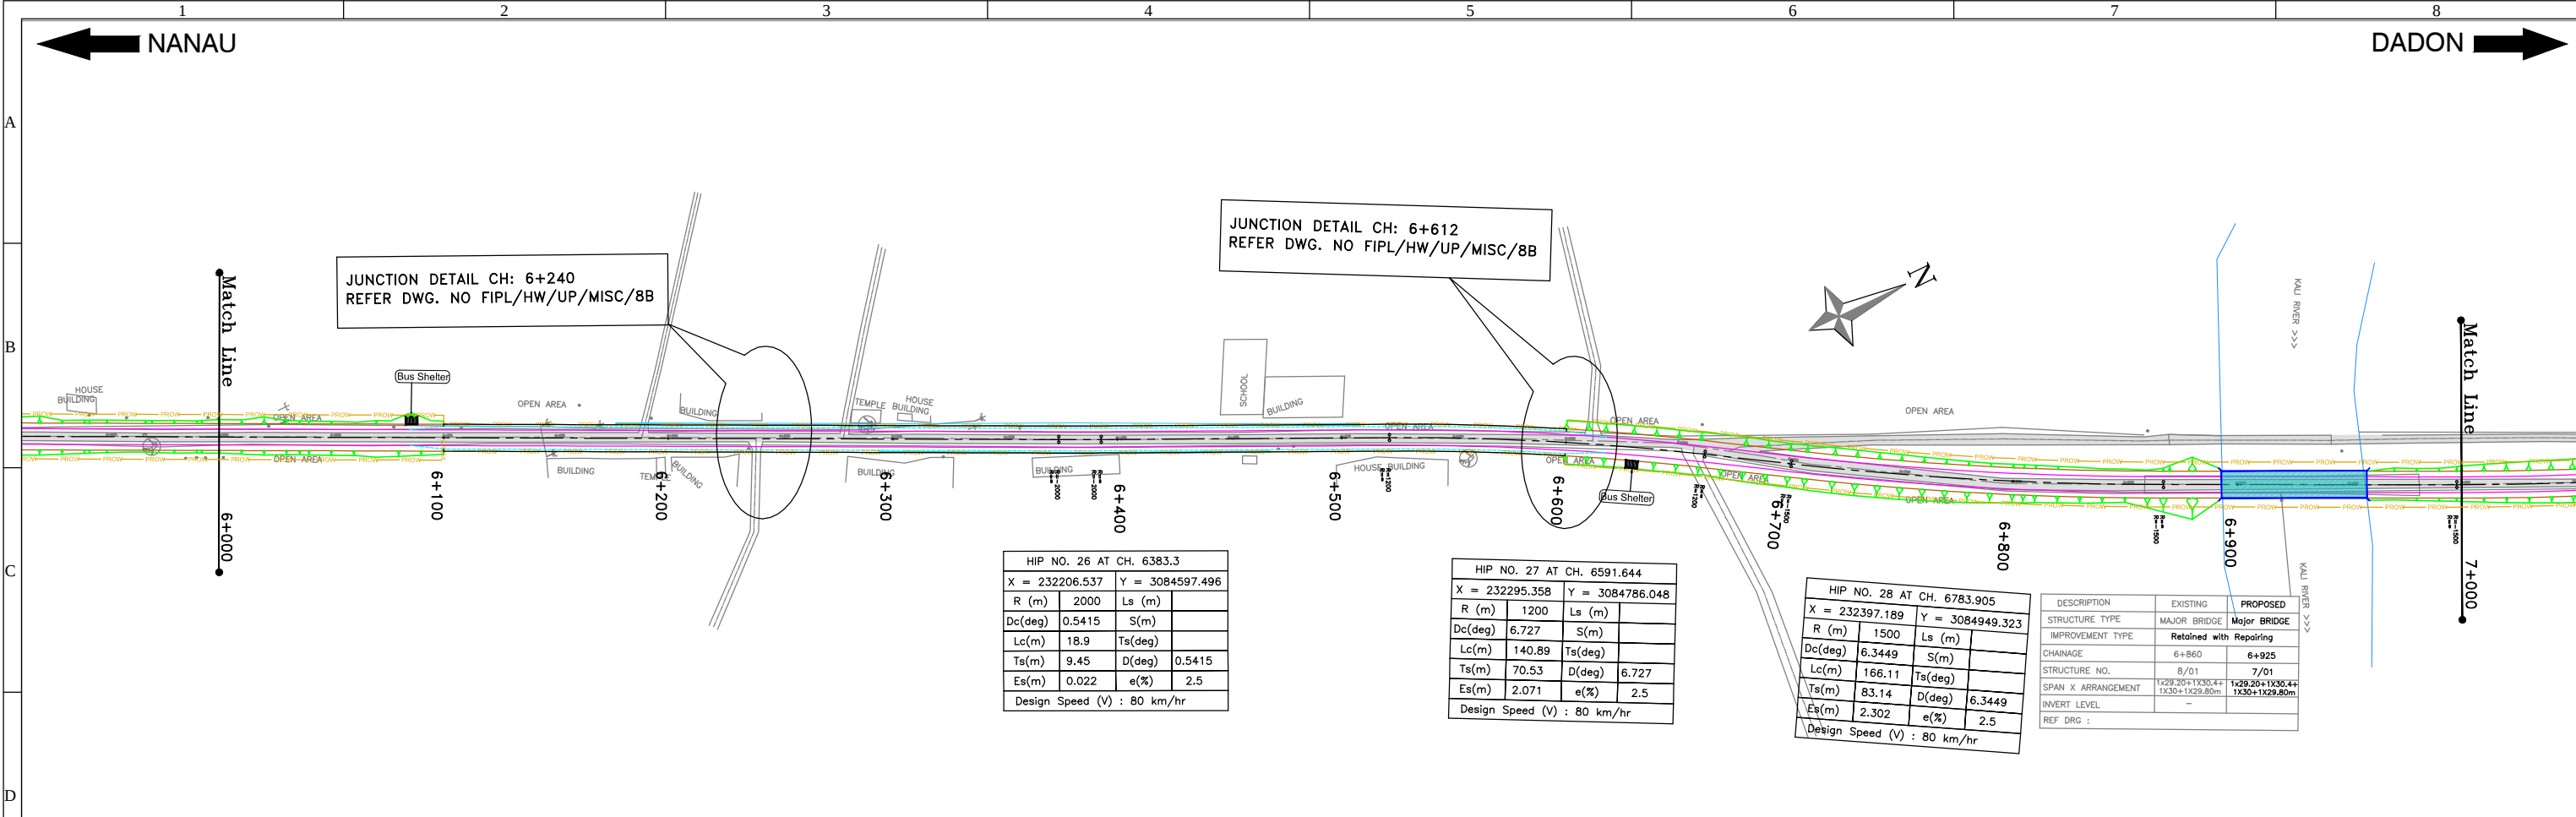

				CLIENT:	CONSULTANT:	Drawn by:	S.K.C	STATUS:	FINAL DETAIL PROJECT REPORT				
				 Public Works Department Government of Uttar Pradesh	 Feedback Infra Private Limited 15th Floor, Tower 9B DLF Cyber City Phase-III, Gurgaon 122 002	Designed by:	M.S.R	PROJECT:	UPGRADATION OF MDR NO.82W NANAU -DADON (SECTION FROM KM. 0.000 TO KM 30.000)				
						Checked by:	R.S		TITLE:	HORIZONTAL ALIGNMENT PLAN From 6+000 To 8+000			
						Approved By:	P.R.						
R2	20/01/16	Revised as per client comments for Tender drawings.				The information contained herein is Confidential & Property of Feedback Infra Private Limited and not for Publication. The Information is Issued on the Understanding that no part thereof shall be Copied or Communicated to a Third Party without Authorization in Writing from Feedback Infra Private Limited		Scale:	Date:	DRG NO.:	FIPL/HW/UP-PWD/HAP/04	REV. R2	SHEET
R1	03/07/15	Revised as per PPTA observations.				H: 1:2000	Jan-2016						
REV	DATE	DESCRIPTION OF REVISIONS		BY									

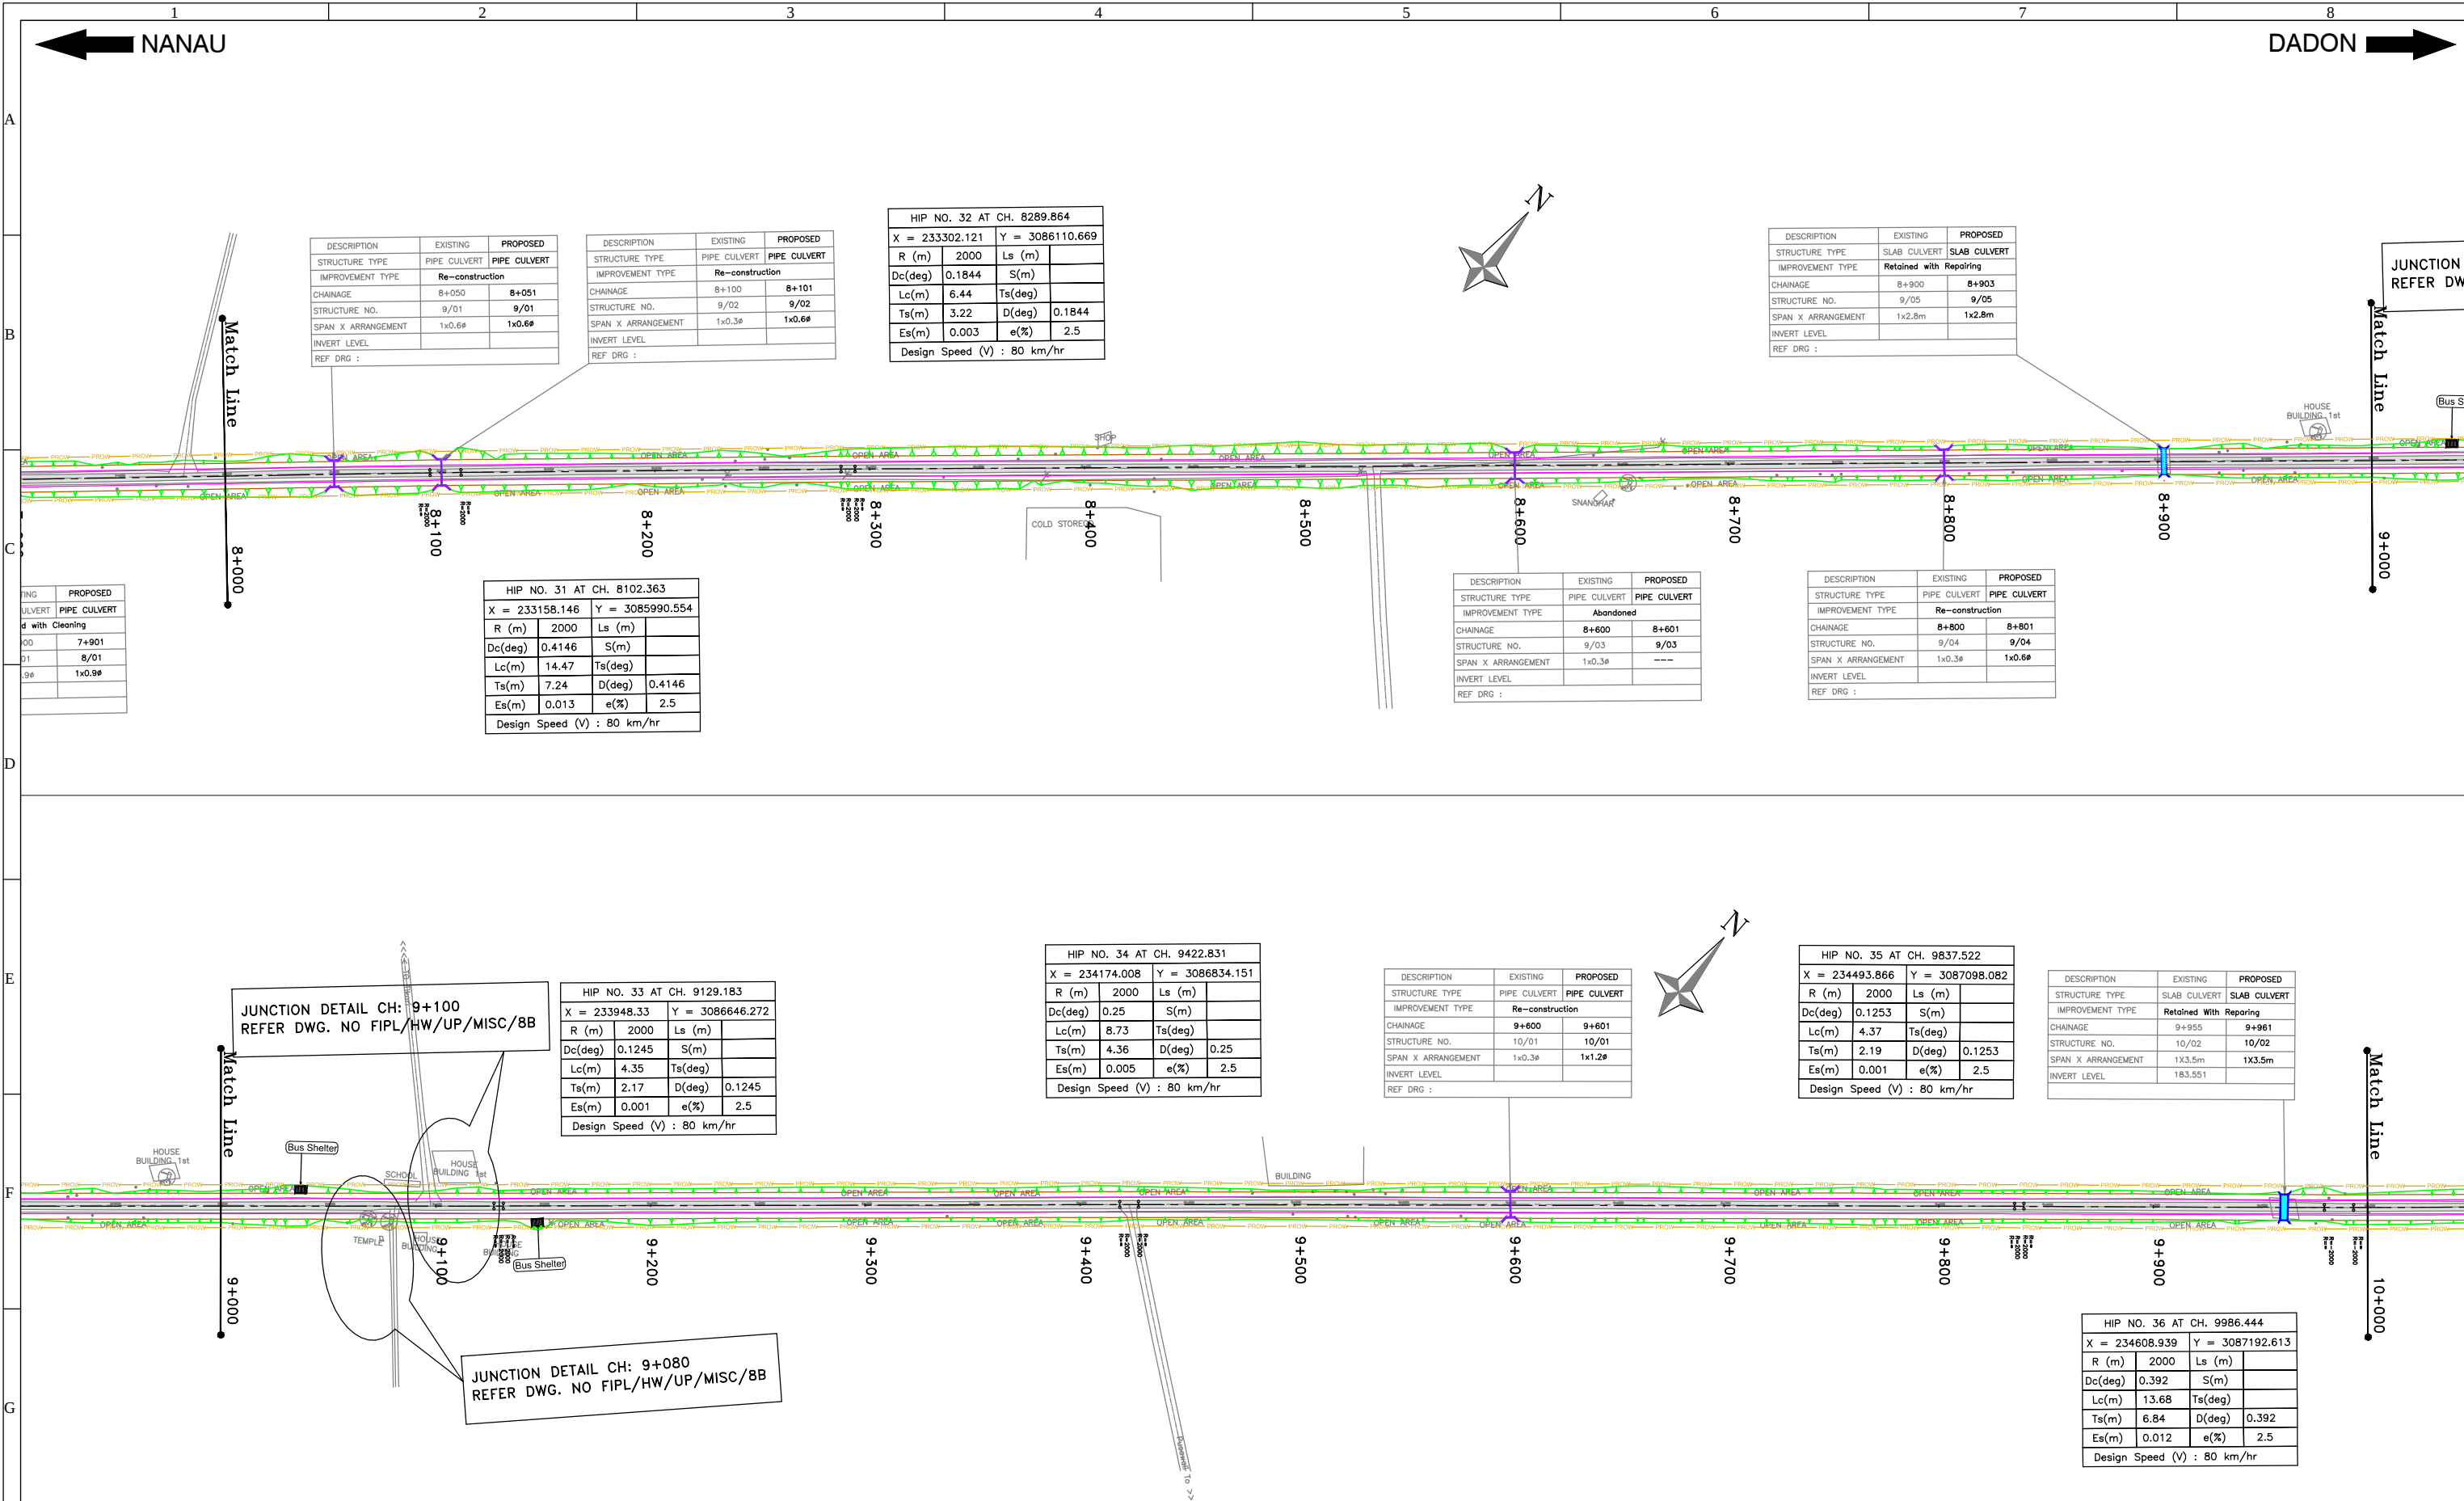


H					CLIENT:	 Public Works Department Government of Uttar Pradesh	CONSULTANT:	 Feedback Infra Private Limited 15th Floor, Tower 9B DLF Cyber City Phase-III, Gurgaon 122 002	Drawn by:	S.K.C		STATUS:	FINAL DETAIL PROJECT REPORT				
							Designed by:		M.S.R		PROJECT:	UPGRADATION OF MDR NO.82W NANAU -DADON (SECTION FROM KM. 0.000 TO KM 30.000)					
							Checked by:		R.S		TITLE:	HORIZONTAL ALIGNMENT PLAN From 8+000 To 10+000					
	R2	20/01/16	Revised as per client comments for Tender drawings.				Approved By:	P.R.		Scale:	H: 1:2000	Date:	Jan-2016	DRG NO.:	FIPL/HW/UP-PWD/HAP/05	REV. R2	SHEET
	R1	03/07/15	Revised as per PPTA observations.														
REV	DATE	DESCRIPTION OF REVISIONS			BY												

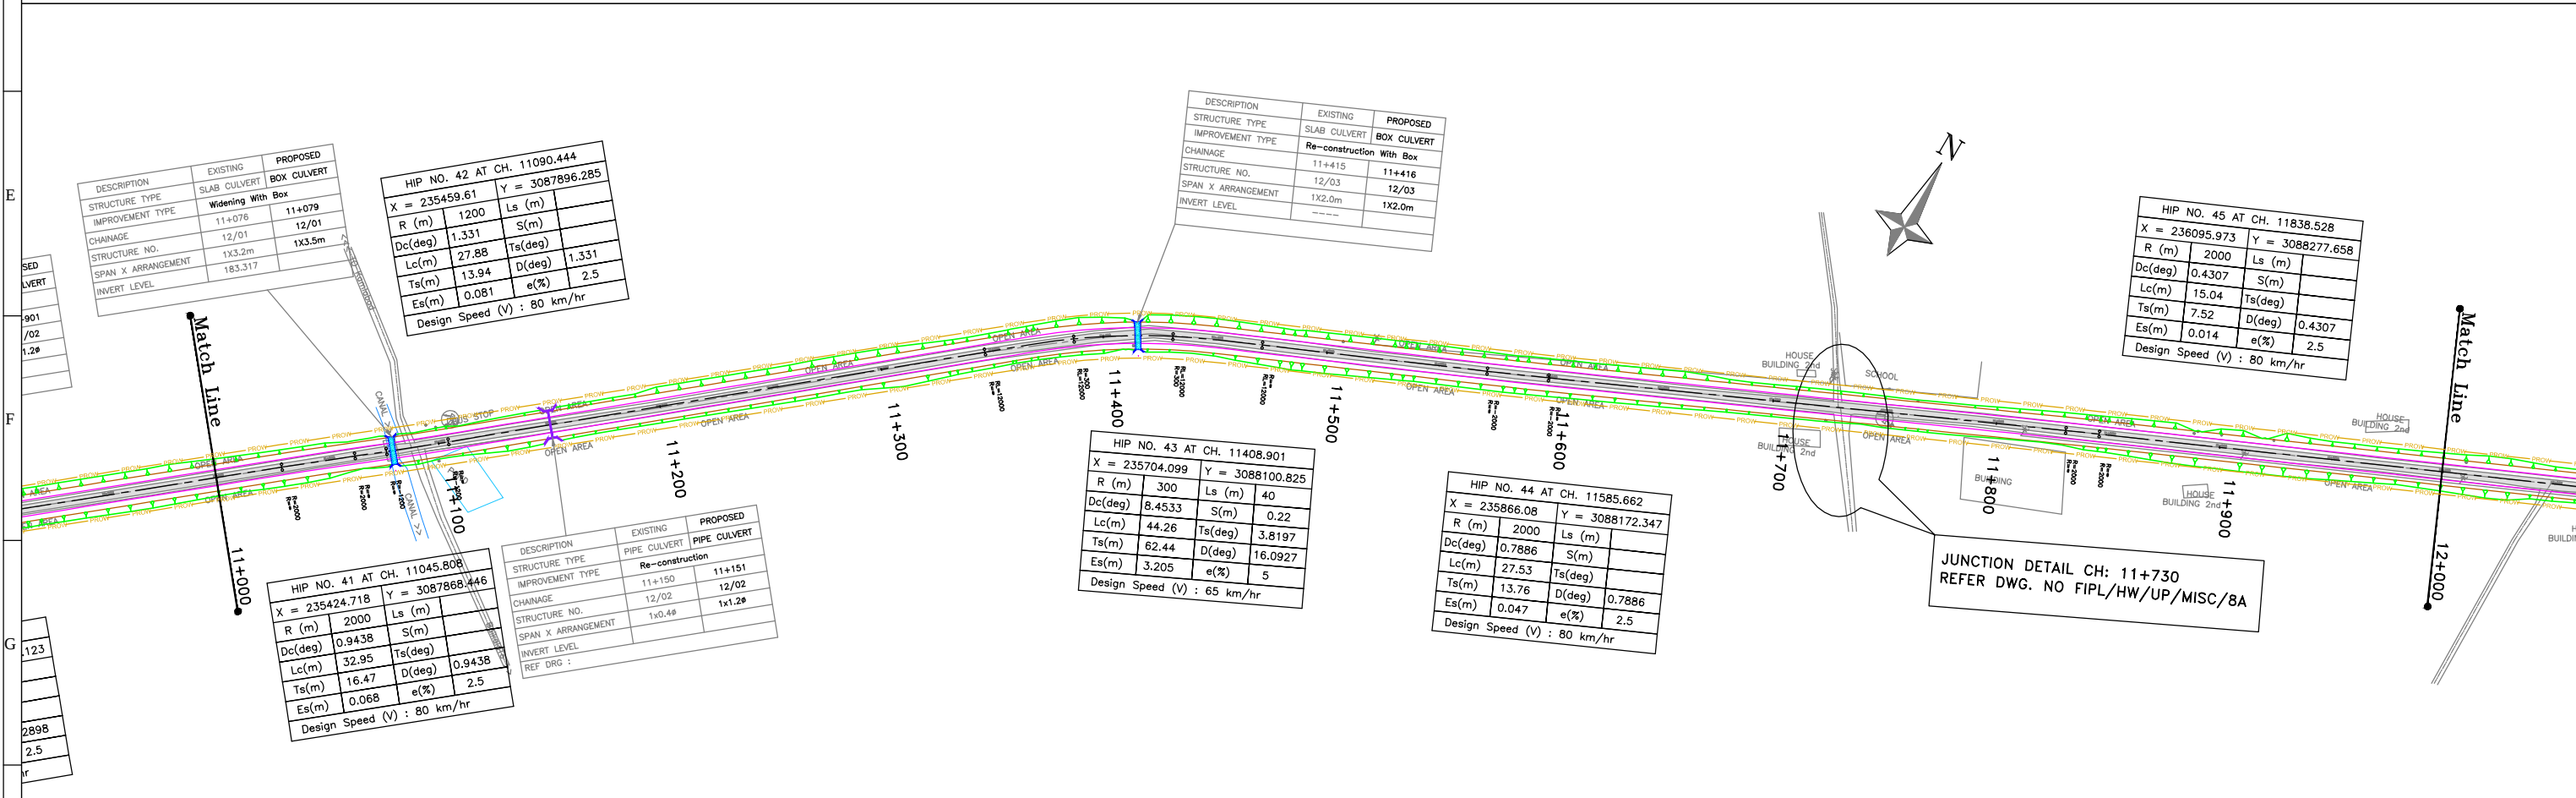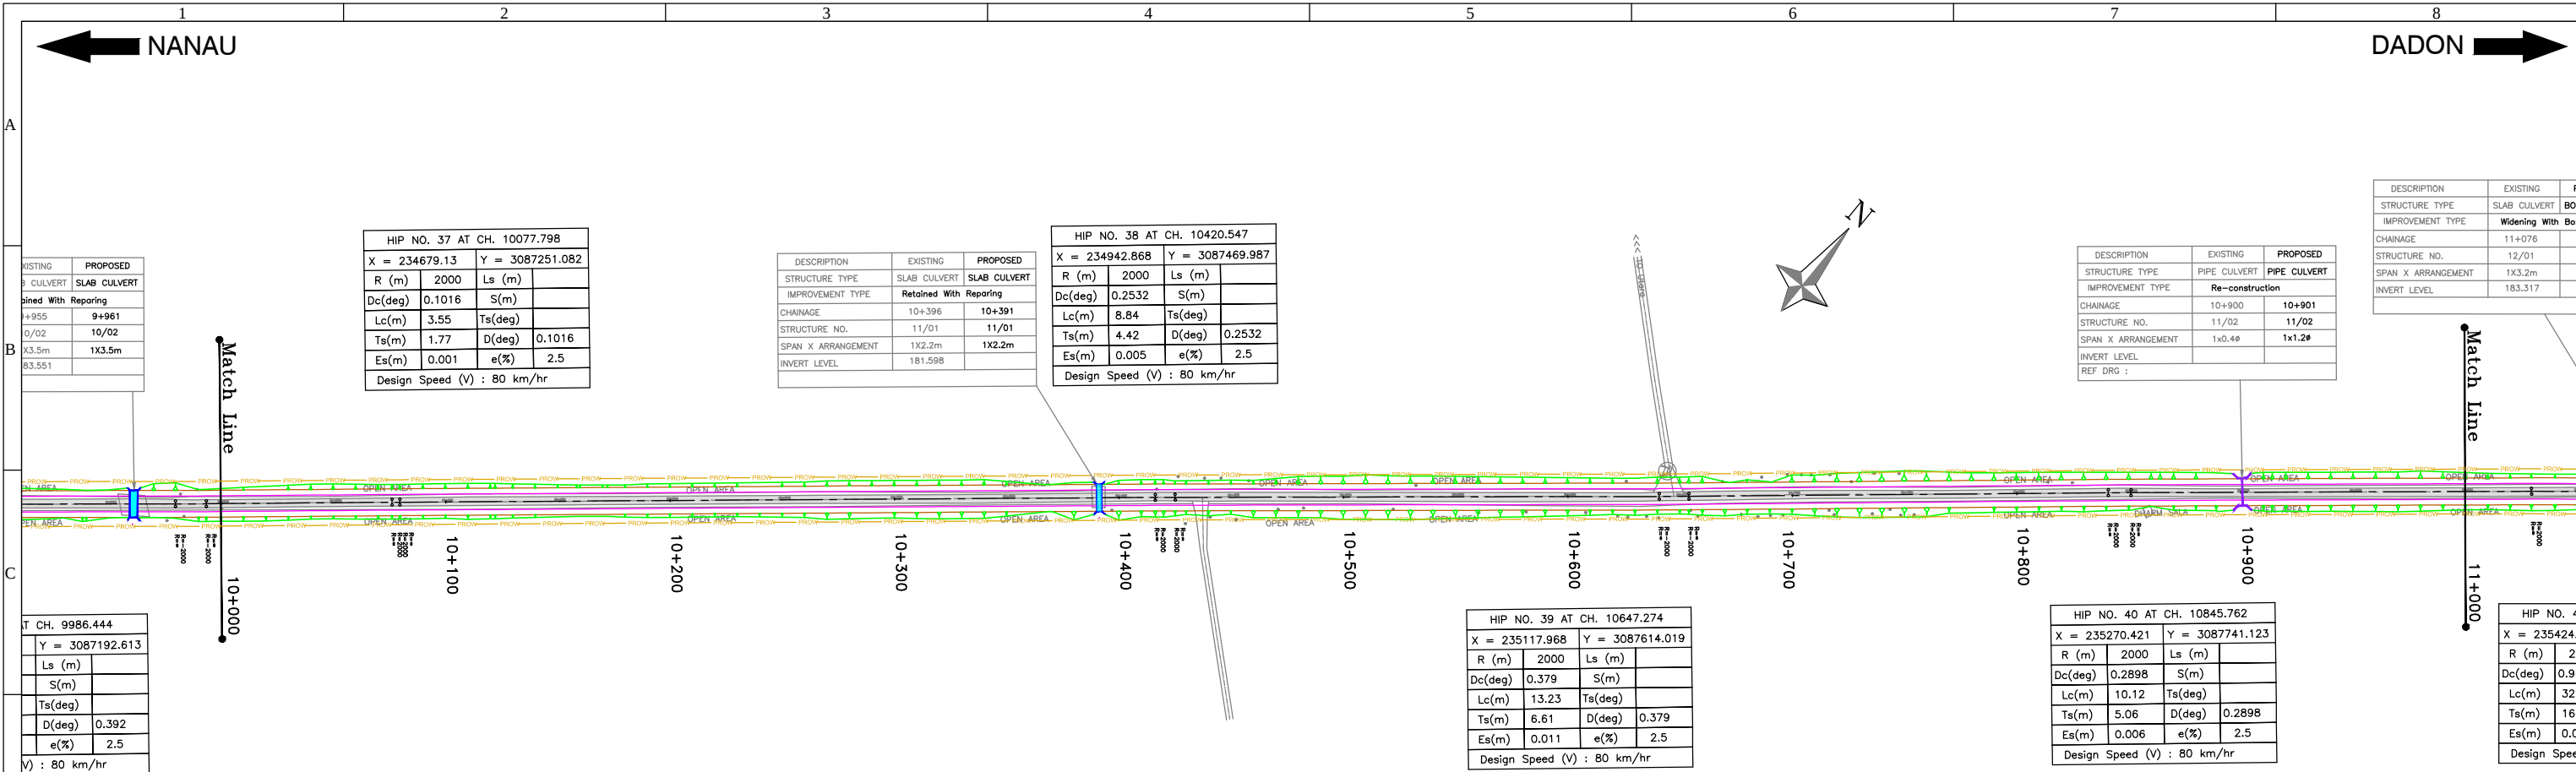

			CLIENT:		CONSULTANT:		Drawn by:	S.K.C	STATUS:	FINAL DETAIL PROJECT REPORT		
			Public Works Department Government of Uttar Pradesh		Feedback Infra Private Limited 15th Floor, Tower 9B DLF Cyber City Phase-III, Gurgaon 122 002		Designed by:	M.S.R	PROJECT:	UPGRADATION OF MDR NO.82W NANAU -DADON (SECTION FROM KM. 0.000 TO KM 30.000)		
							Checked by:	R.S	TITLE:	HORIZONTAL ALIGNMENT PLAN From 10+000 To 12+000		
							Approved by:	P.R.	DRG NO.:	FIPL/HW/UP-PWD/HAP/06	REV. R2	SHEET:
							Scale:	H: 1:2000	Date:	Jan-2016		

REV	DATE	DESCRIPTION OF REVISIONS	BY
R2	20/01/16	Revised as per client comments for Tender drawings.	
R1	03/07/15	Revised as per PPTA observations.	

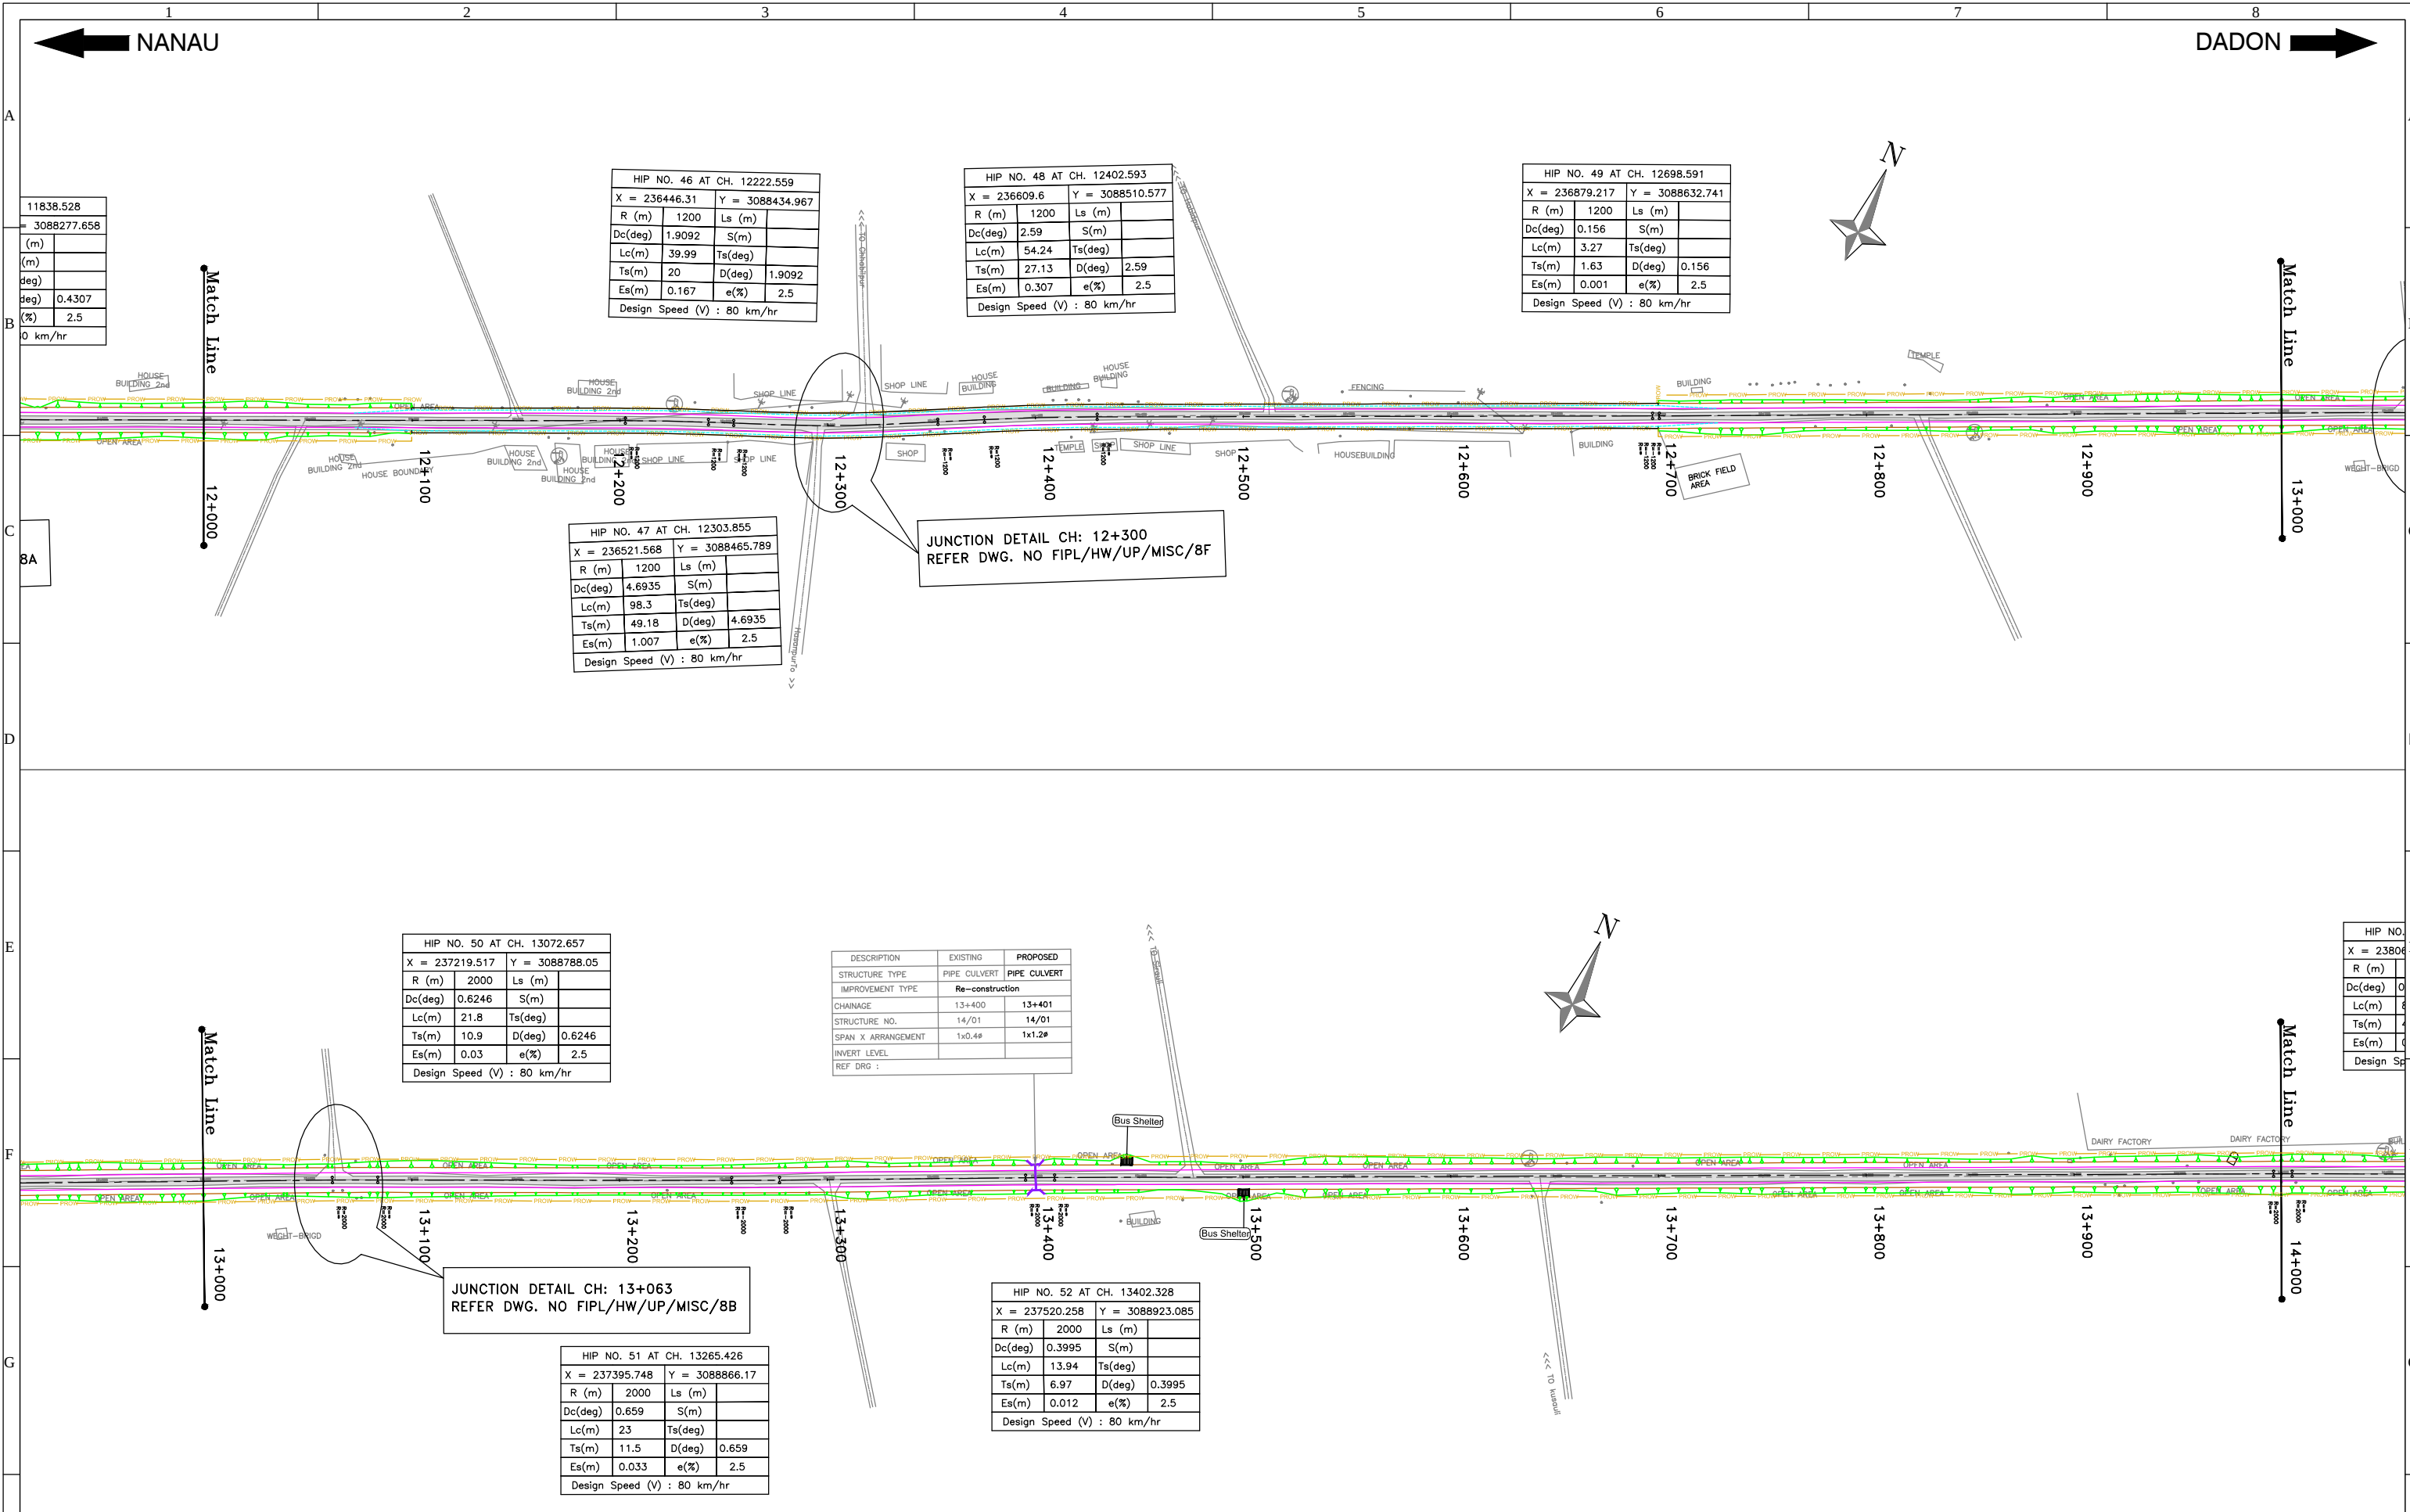

			CLIENT:		CONSULTANT:		Drawn by:	S.K.C	STATUS:	FINAL DETAIL PROJECT REPORT		
							Designed by:	M.S.R		PROJECT: UPGRADATION OF MDR NO.82W NANAU -DADON (SECTION FROM KM. 0.000 TO KM 30.000)		
							Checked by:	R.S	TITLE:	HORIZONTAL ALIGNMENT PLAN From 12+000 To 14+000		
							Approved By:	P.R.				
							Scale:	H: 1:2000	Date:	Jan-2016	DRG NO.:	FIPL/HW/UP-PWD/HAP/07
										REV.:	R2	SHEET:



H	
---	--	--	



CLIENT:		CONSULTANT:		Drawn by:	S.K.C	STATUS:	FINAL DETAIL PROJECT REPORT	
				Designed by:	M.S.R	PROJECT:	UPGRADATION OF MDR NO.82W NANAU -DADON (SECTION FROM KM. 0.000 TO KM 30.000)	
Public Works Department Government of Uttar Pradesh		Feedback Infra Private Limited 15th Floor, Tower 9B DLF Cyber City Phase-III, Gurgaon 122 002		Checked by:	R.S	TITLE:	HORIZONTAL ALIGNMENT PLAN From 18+000 To 20+000	
The information contained herein is Confidential & Property of Feedback Infra Private Limited and not for Publication. The Information is issued on the Understanding that no part thereof shall be Copied or Communicated to a Third Party without Authorization in Writing from Feedback Infra Private Limited		Scale: H: 1:2000		Approved By:	P.R.	DRG NO.:	FIPL/HW/UP-PWD/HAP/10	REV. SHEET: R2
Date: Jan-2016								



		CLIENT:		CONSULTANT:		Drawn by:	S.K.C	STATUS:	FINAL DETAIL PROJECT REPORT	
						Designed by:	M.S.R	PROJECT:	UPGRADATION OF MDR NO.82W NANAU -DADON (SECTION FROM KM. 0.000 TO KM 30.000)	
						Checked by:	R.S	TITLE:	HORIZONTAL ALIGNMENT PLAN From 20+000 To 22+000	
						Approved By:	P.R.	DRG NO.:	FIPL/HW/UP-PWD/HAP/11	REV. R2
						Scale:	H: 1:2000	Date:	Jan-2016	SHEET:





					CLIENT:	CONSULTANT:		Drawn by:	S.K.C	Jal	STATUS:	FINAL DETAIL PROJECT REPORT						
						 Feedback Infra Private Limited 15th Floor, Tower 9B DLF Cyber City Phase-III, Gurgaon 122 002		Designed by:	M.S.R	Bobby	PROJECT:	UPGRADATION OF MDR NO.82W NANAU -DADON (SECTION FROM KM. 0.000 TO KM 30.000)						
								Checked by:	R.S	Fali	TITLE:	HORIZONTAL ALIGNMENT PLAN From 22+000 To 24+000						
								Approved By:	P.R.	Pragya	Scale:	Date:	H: 1:2000	Jan-2016	DRG NO.:	FIPL/HW/UP-PWD/HAP/12		REV.:
REV	DATE	DESCRIPTION OF REVISIONS			BY	Public Works Department Government of Uttar Pradesh	The information contained herein is Confidential & Property of Feedback Infra Private Limited and not for Publication. The Information is issued on the Understanding that no part thereof shall be Copied or Communicated to a Third Party without Authorization in Writing from Feedback Infra Private Limited											
		1		2		3		4		5		6		7		8		9
R2	20/01/16	Revised as per client comments for Tender drawings.																
R1	03/07/15	Revised as per PPTA observations.																



			CLIENT:		CONSULTANT:		Drawn by:	S.K.C	STATUS:	FINAL DETAIL PROJECT REPORT		
							Designed by:	M.S.R	PROJECT:	UPGRADATION OF MDR NO.82W NANAU -DADON (SECTION FROM KM. 0.000 TO KM 30.000)		
							Checked by:	R.S	TITLE:	HORIZONTAL ALIGNMENT PLAN From 24+000 To 26+000		
							Approved By:	P.R.	DRG NO.:	FIPL/HW/UP-PWD/HAP/13		
							Scale:	H: 1:2000	REV.:	R2		
							Date:	Jan-2016	SHEET:			



				CLIENT:		CONSULTANT:		Drawn by:	S.K.C	STATUS:	FINAL DETAIL PROJECT REPORT			
						 Feedback Infra Private Limited 15th Floor, Tower 9B DLF Cyber City Phase-III, Gurgaon 122 002		Designed by:	M.S.R	PROJECT:	UPGRADATION OF MDR NO.82W NANAU -DADON (SECTION FROM KM. 0.000 TO KM 30.000)			
								Checked by:	R.S					
								Approved By:	P.R.					
R2	20/01/16	Revised as per client comments for Tender drawings.				The information contained herein is Confidential & Property of Feedback Infra Private Limited and not for Publication. The Information is Issued on the Understanding that no part thereof shall be Copied or Communicated to a Third Party without Authorization in Writing from Feedback Infra Private Limited		Scale:	Date:	TITLE:	HORIZONTAL ALIGNMENT PLAN From 26+000 To 28+000			
R1	03/07/15	Revised as per PPTA observations.						H: 1:2000	Jan-2016	DRG NO.:	FIPL/HW/UP-PWD/HAP/14		REV. R2	SHEET
REV	DATE	DESCRIPTION OF REVISIONS		BY	Public Works Department Government of Uttar Pradesh									
				1	2	3	4	5	6	7	8			

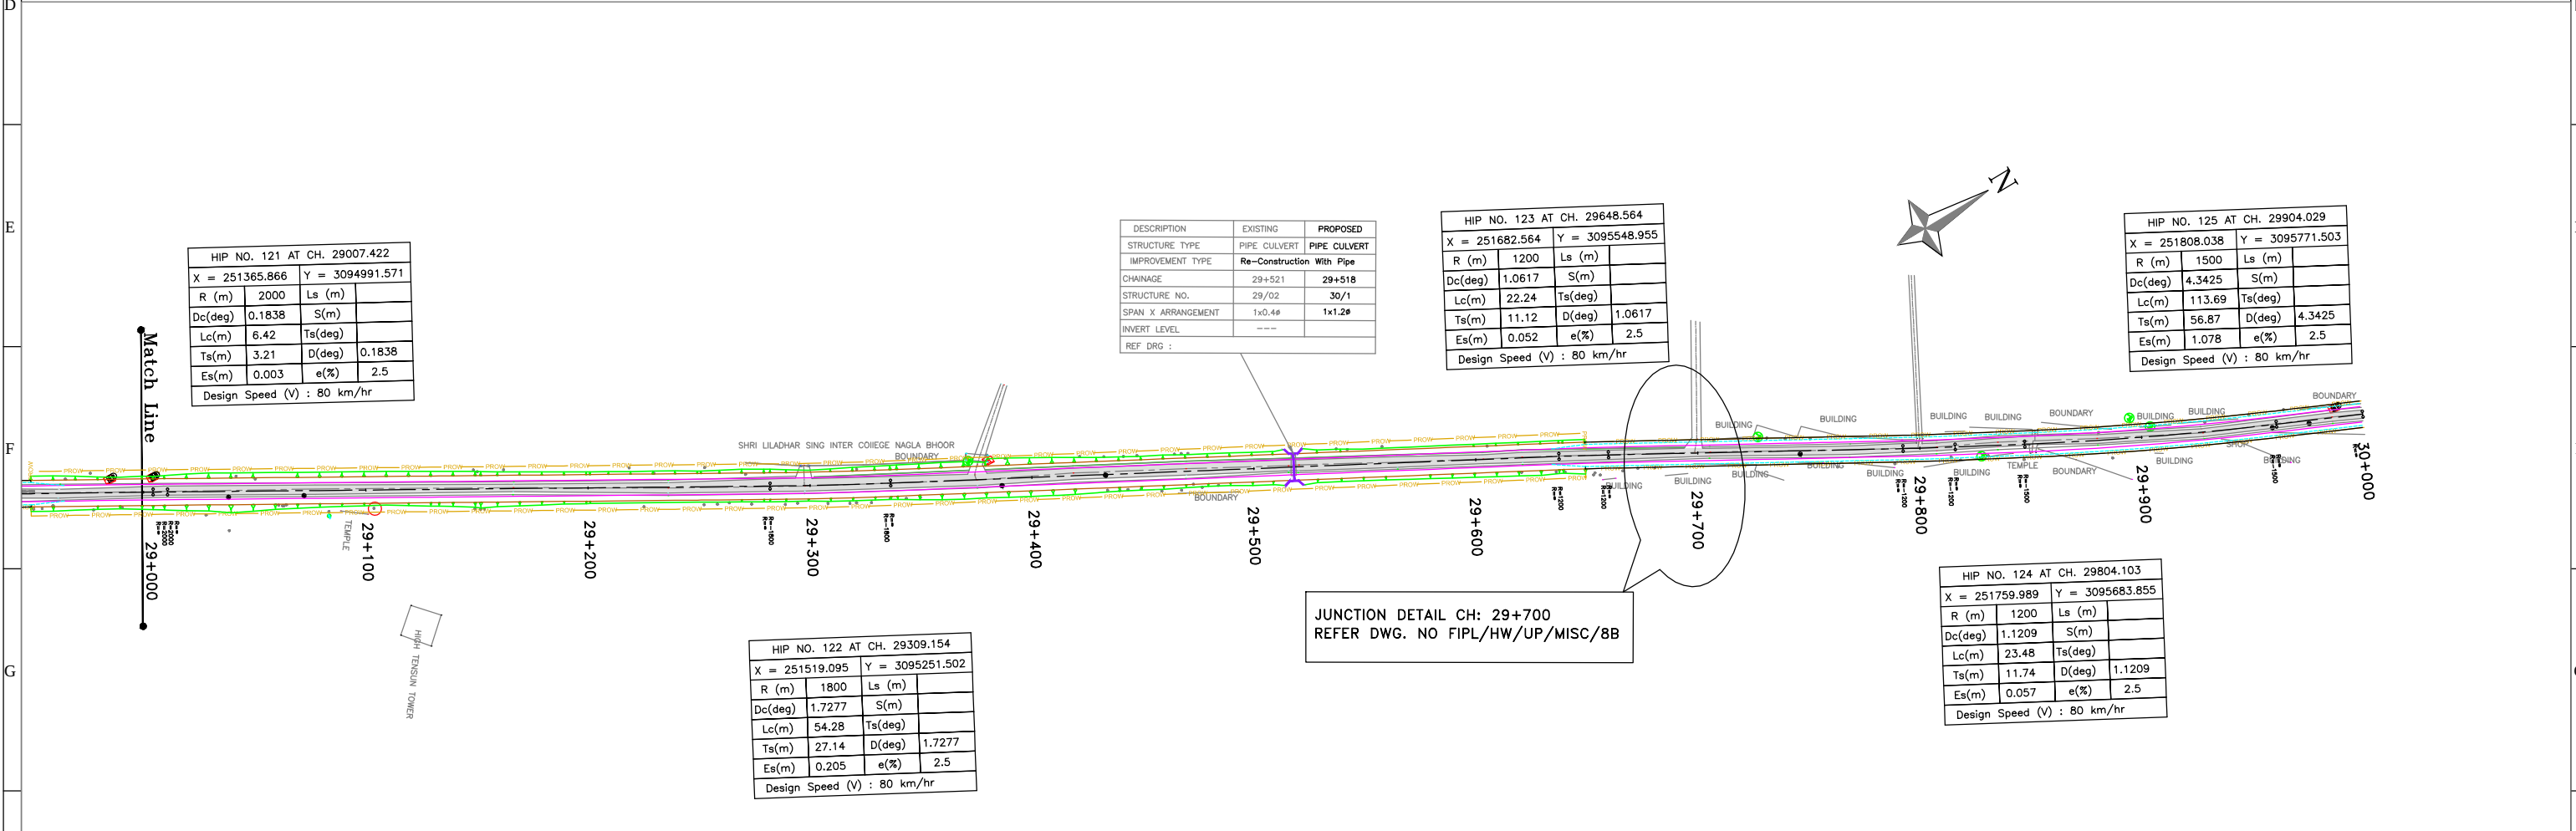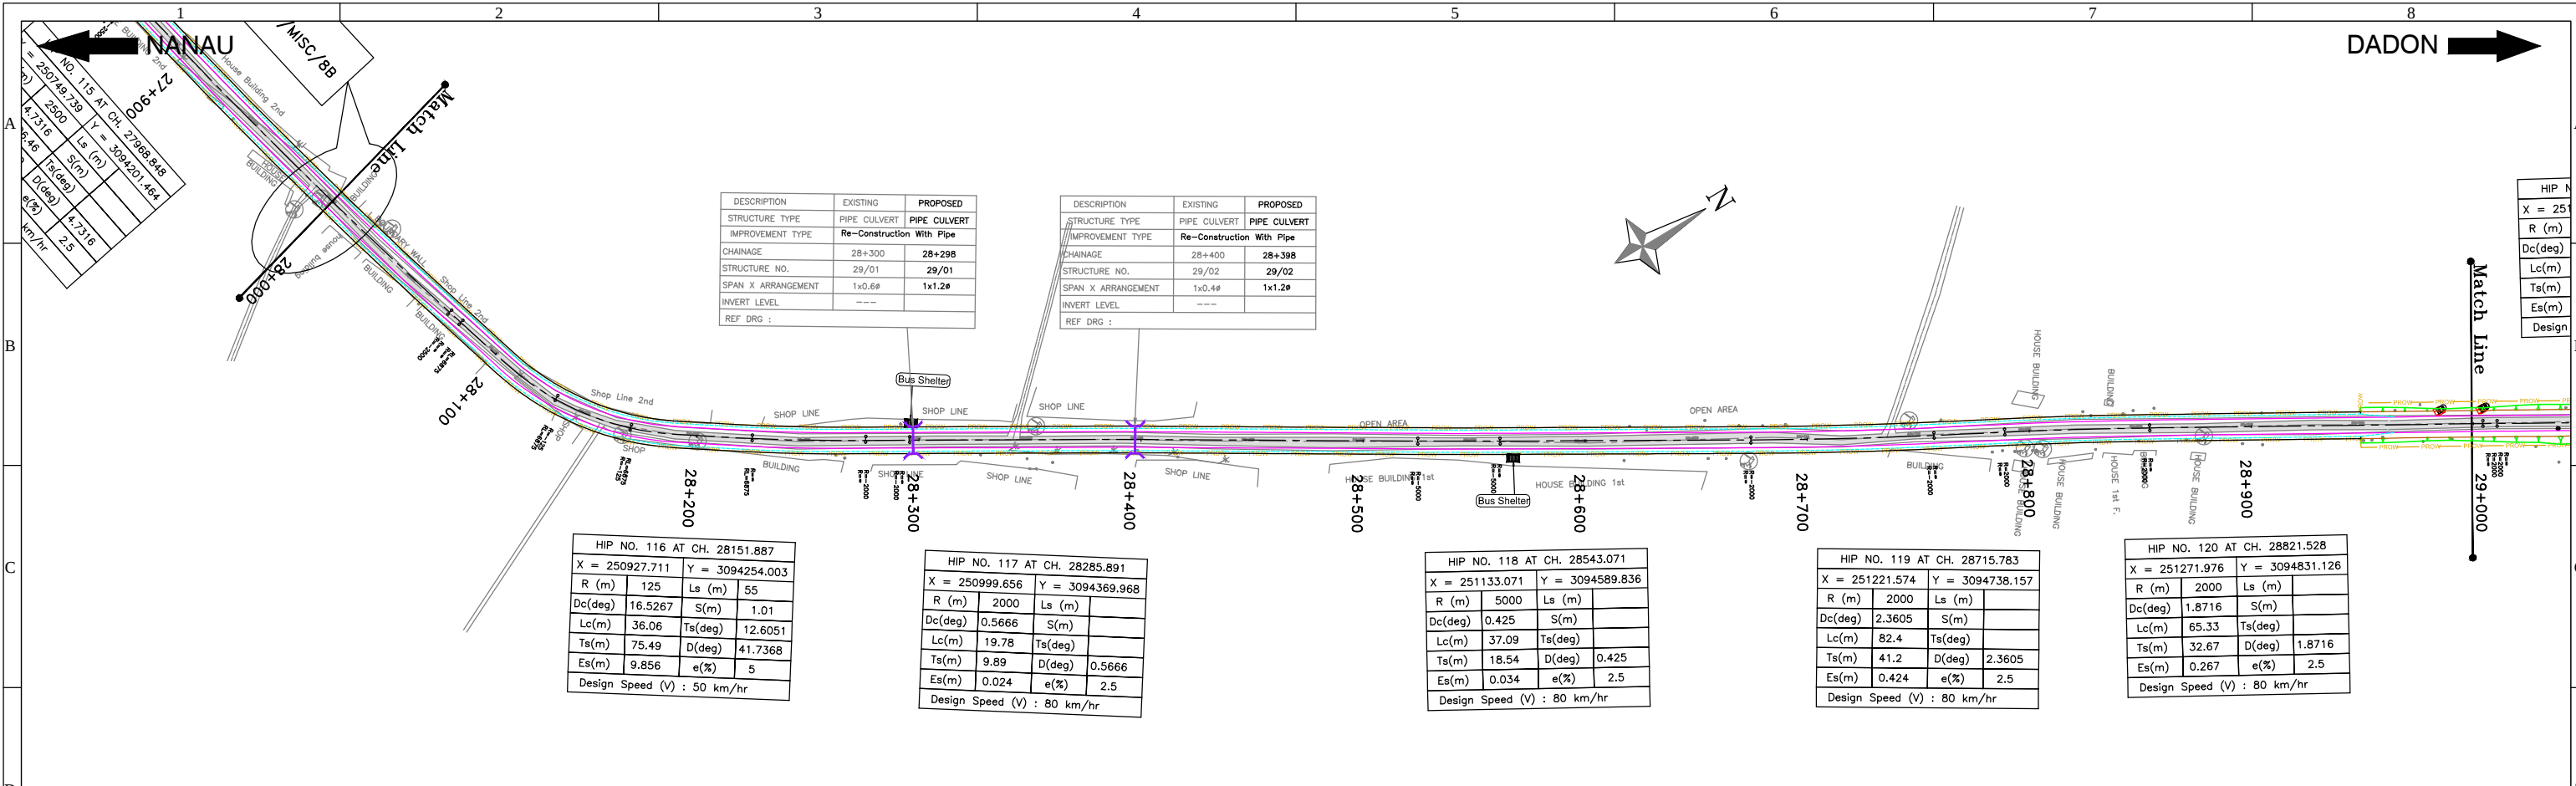

			CLIENT:		CONSULTANT:		Drawn by:	S.K.C	STATUS:	FINAL DETAIL PROJECT REPORT		
							Designed by:	M.S.R	PROJECT:	UPGRADATION OF MDR NO.82W NANAU -DADON (SECTION FROM KM. 0.000 TO KM 30.000)		
							Checked by:	R.S	TITLE:	HORIZONTAL ALIGNMENT PLAN From 28+000 To 30+000		
							Approved By:	P.R.	DRG NO.:	FIPL/HW/UP-PWD/HAP/15		
							Scale:	H: 1:2000	DATE:	Jan-2016		
									REV.	R2		
									SHEET:			