


2 OF 4

LEGEND

- PROPOSED TRANSMISSION LINE
- ALTERNATIVE ALIGNMENTS
- EXISTING TRANSMISSION LINE
- HIGHWAY/ROADS
- FOREST LAND
- GOVT. LAND
- RIVER/NALLA

1 2 3 4

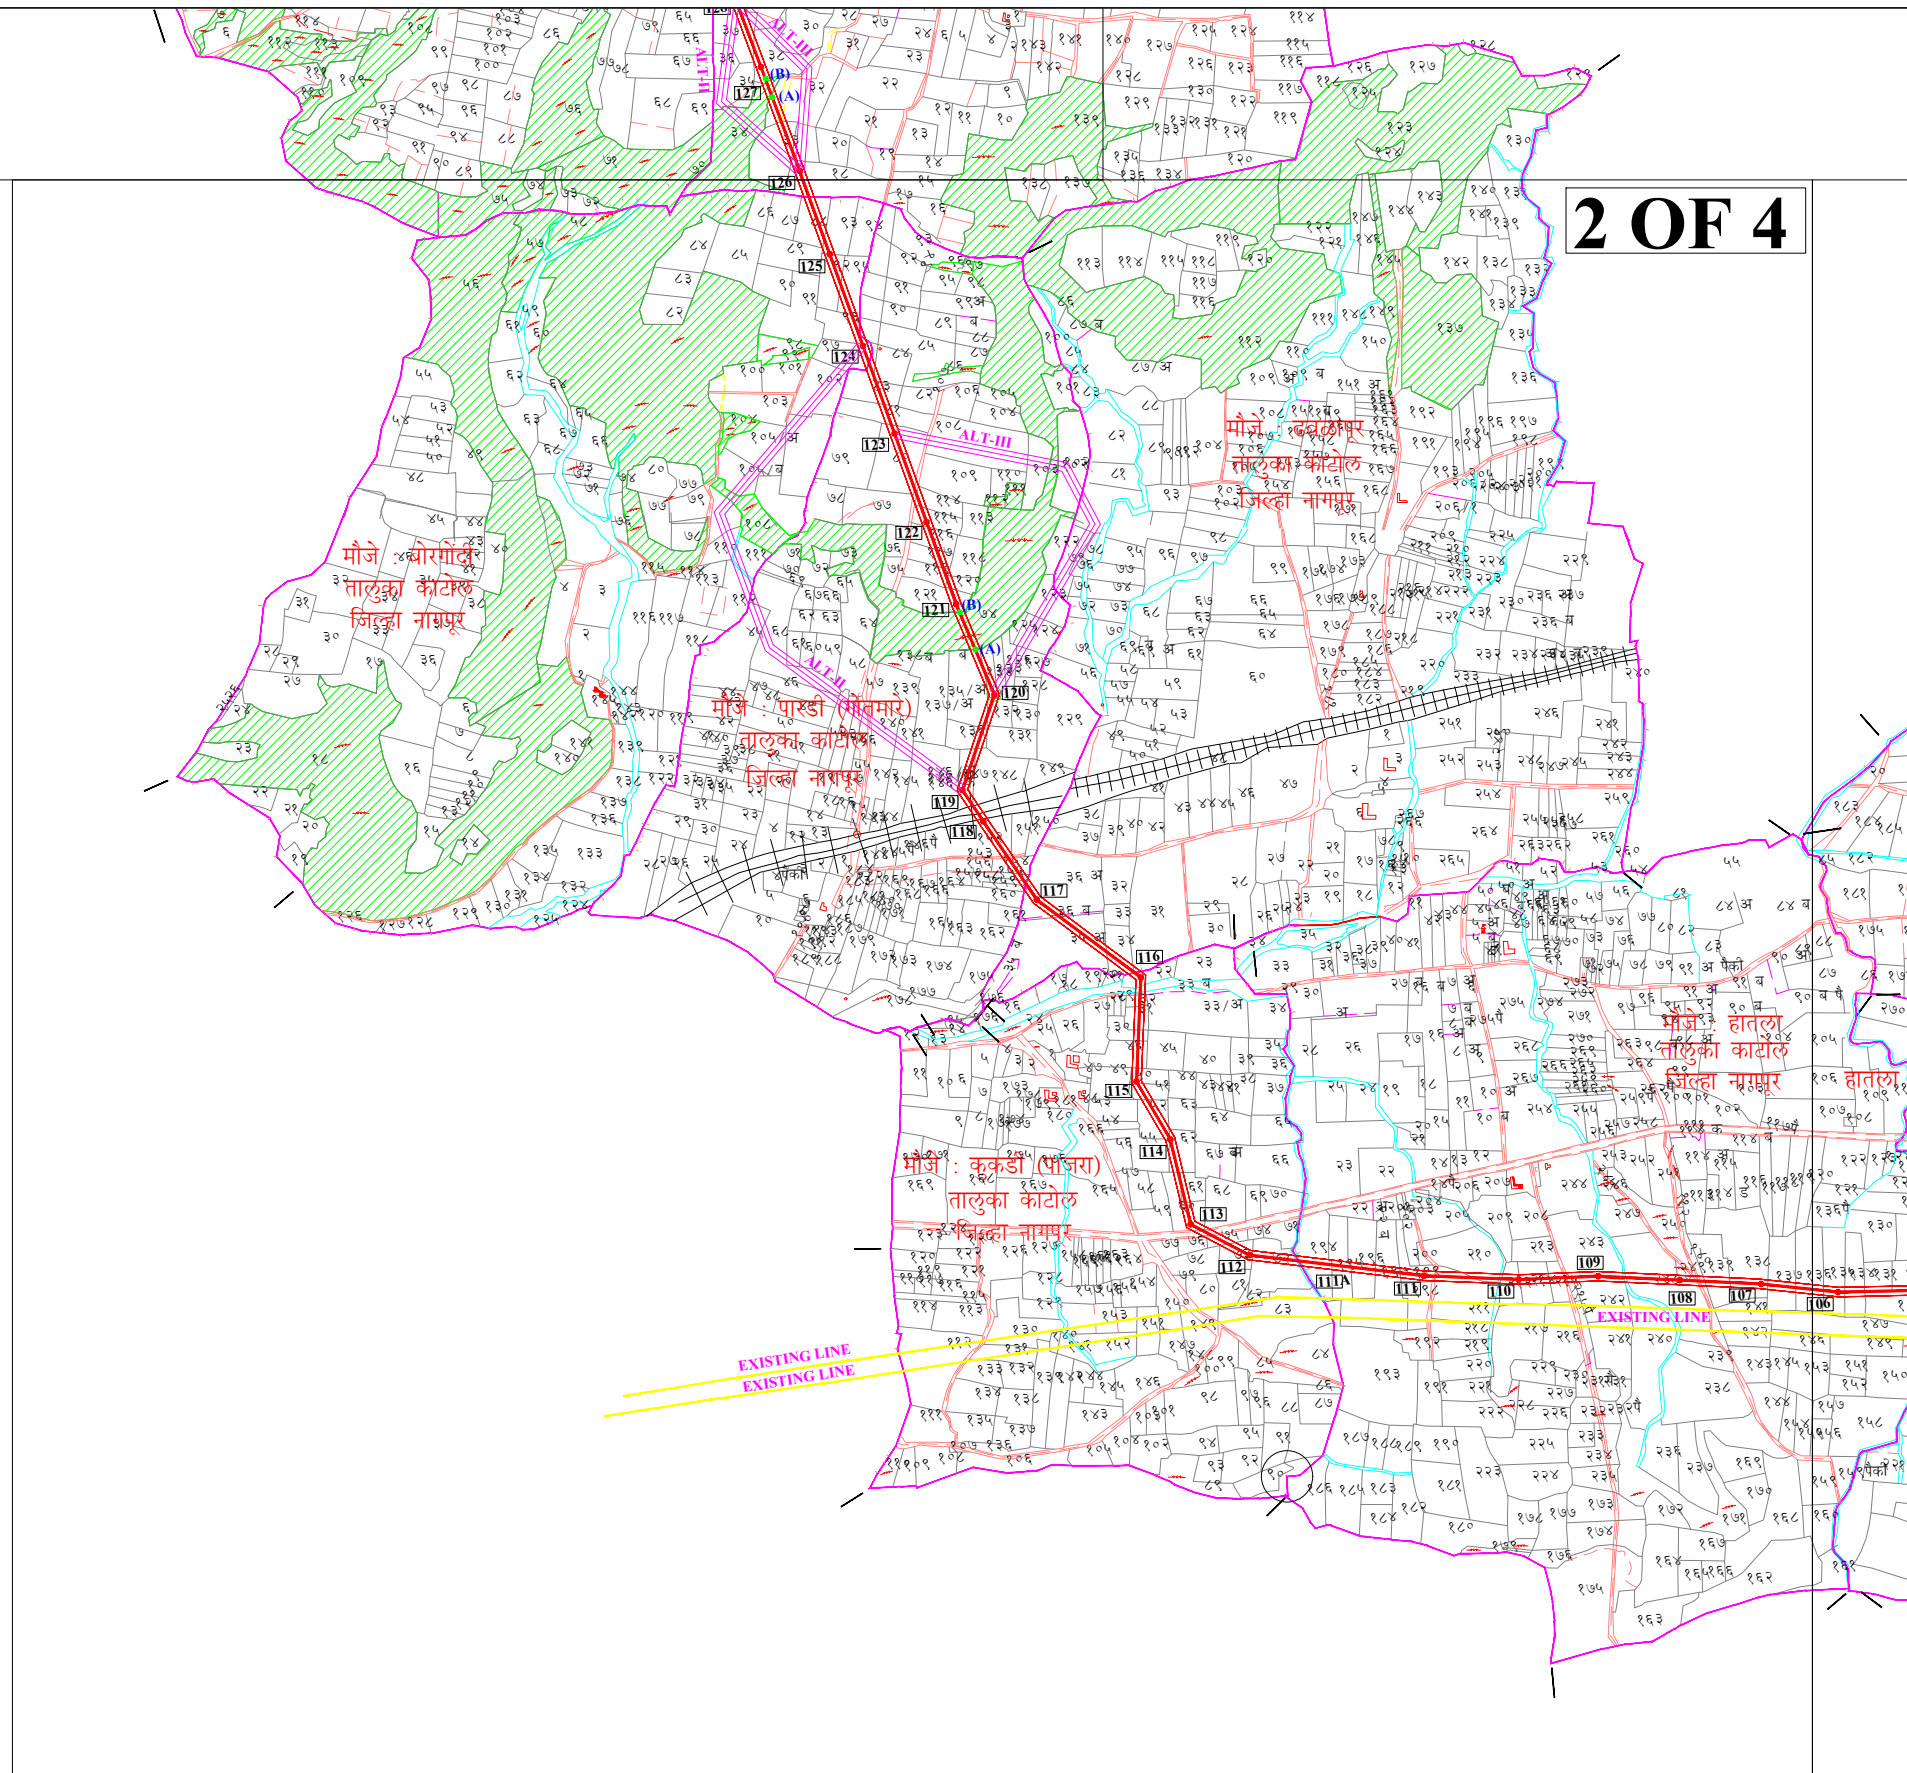

MAHARASHTRA STATE ELECTRICITY
TRANSMISSION CO. LTD.

PROPOSED 220 KV KALMESHWAR- WARUD TR. LINE

COMBINED VILLAGE MAP

DRG. NO.

SCALE 1:25000

DATE : 20-02-2021