


OF 4


3 OF 4

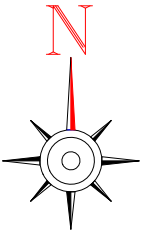

LEGEND

- === PROPOSED TRANSMISSION LINE
- ALTERNATIVE ALIGNMENTS
- EXISTING TRANSMISSION LINE
- HIGHWAY/ROADS
- ▨ FOREST LAND
- ▨ GOVT. LAND
- RIVER/NALLA

1
2 3 4

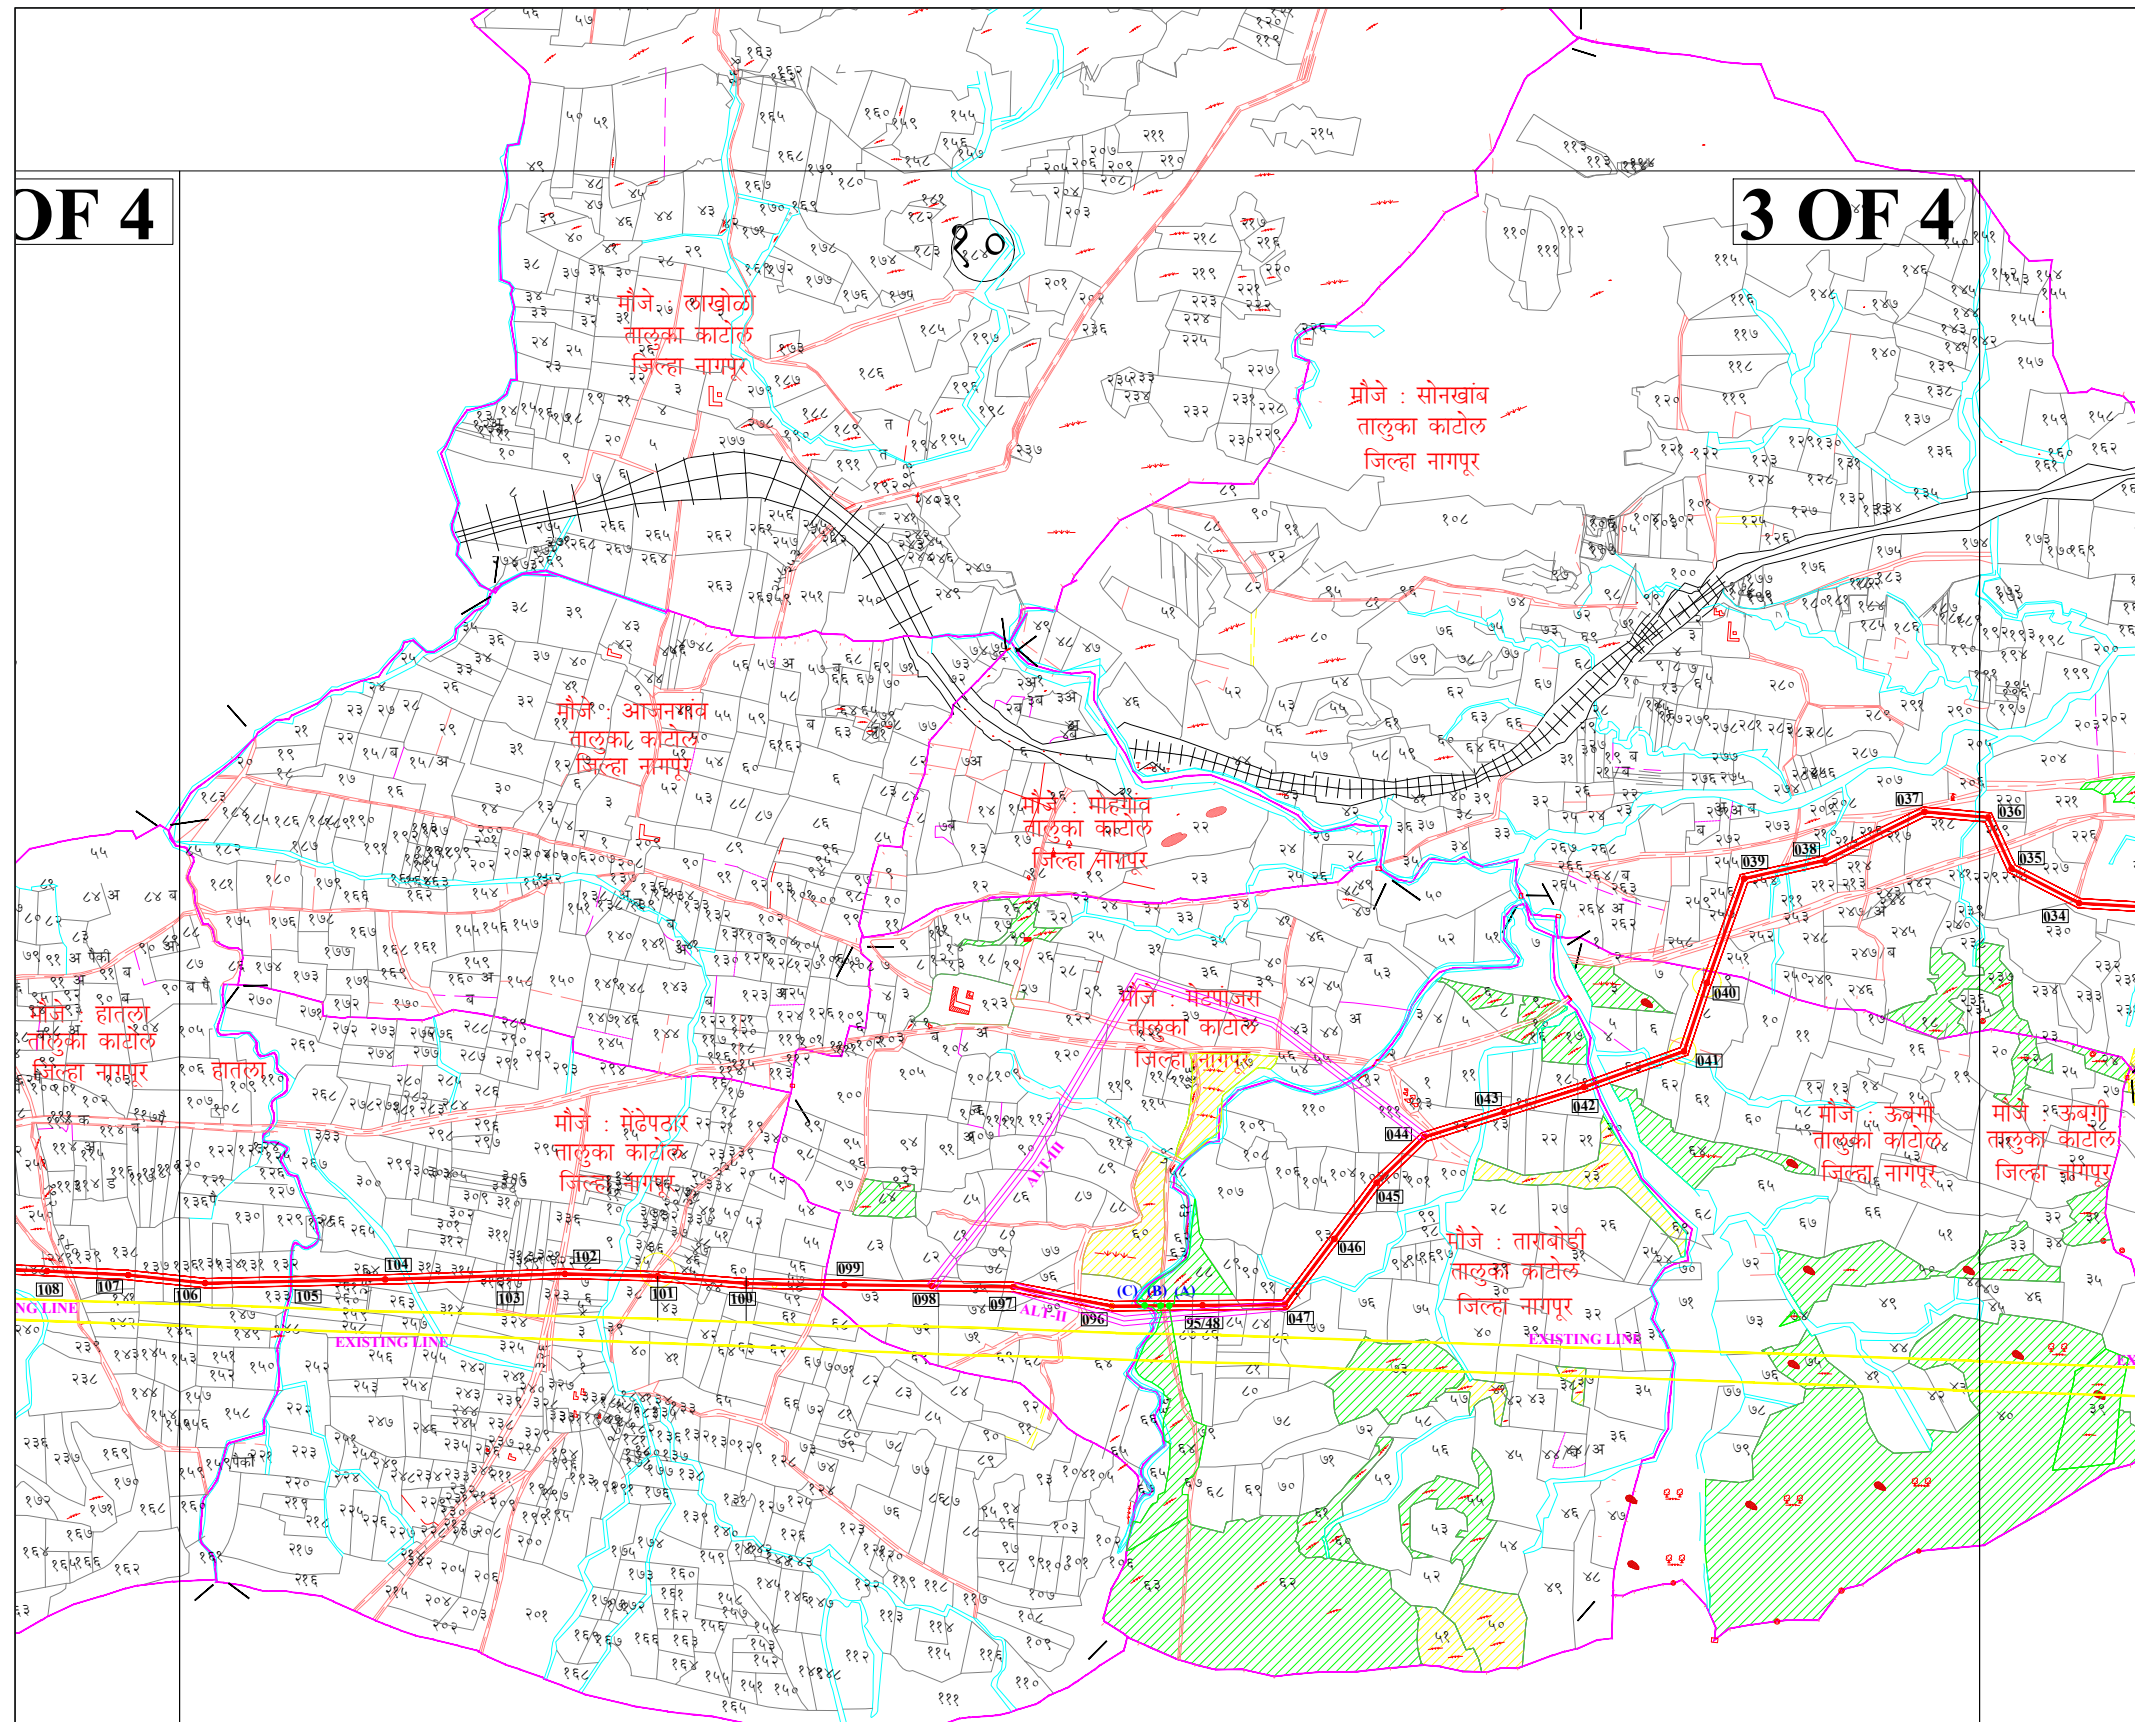

MAHARASHTRA STATE ELECTRICITY
TRANSMISSION CO. LTD.

PROPOSED 220 KV KALMESHWAR- WARUD TR. LINE

COMBINED VILLAGE MAP

DRG. NO.

SCALE 1:25000

DATE : 20-02-2021