
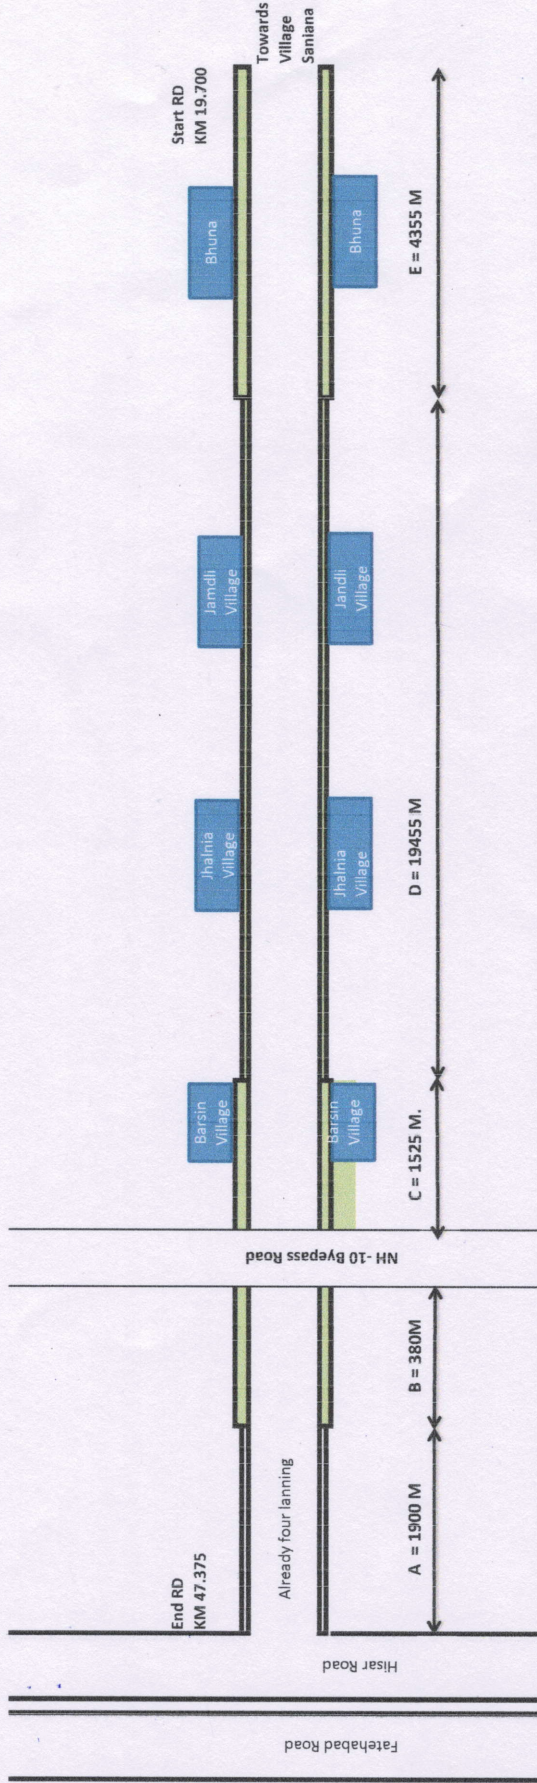
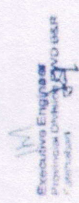


Layout Plan for Widening & Strengthening of road from Surewala Chowk to Uklana Bhuna Fatehabad Road Km 19.70 to 47.375 (SH-2) (Road ID 5367 & 5545) in Distt. – Fatehabad (HR)

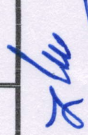

FOREST AREA USED:-	PROJECT NAME:-	NOTES:-	SCALE:-	DATE:-	PRINCIPAL ARCHITECT:-
A = 1900 M (Already Fourlaning) B = 380 M X 12.20M = 4636 SQMT C = 1525 M X 12.20M = 18605 SQMT D = 19455 M X 2.00M = 38910 SQMT E = 4355 M X 12.20M = 53131 SQMT TOTAL FOREST AREA TO BE DIVERTED:- A+B+C+D+E+F+G = 115282 SQMT. = 11.5282 HECTARE	Layout Plan for Widening & Strengthening of road from Surewala Chowk to Uklana Bhuna Fatehabad Road Km 19.70 to 47.375 (SH-2) (Road ID 5367 & 5545) in Distt. – Fatehabad (HR)	- DRAWING AND DIMENSIONS ARE ONLY TO BE READ AND NOT SCALED. - UNLESS OTHERWISE MENTIONED, ALL DIMENSIONS ARE GIVEN IN METERS - THIS DRAWING SHALL BE READ IN CONJUNCTION WITH RELEVANT ARCHITECTURAL, STRUCTURAL AND SERVICES DRAWINGS. - ALL LEVELS GIVEN IN DRAWING ARE WITH REFERENCE TO THE ROAD LEVEL AS BENCHMARKED AT SITE - ANY DISCREPANCY BETWEEN THE ARCHITECTURAL/ STRUCTURAL OR SERVICES DRAWINGS MUST BE BROUGHT TO THE ATTENTION OF THE ARCHITECT BY THE CONTRACTOR OR PROJECT MANAGER BEFORE EXECUTION OF THE SAME. - ARCHITECT & CAN NOT BE REPRODUCED IN ANY FORMAT WITHOUT WRITTEN CONSENT FROM THE ARCHITECT.	NTS	18-12-2021	Ar. ARMAN SINGH ARCHITECTS & INTERIOR DESIGNERS EMAIL-ID: - abcnoc20@gmail.com User Agency:-  Mr. Krishan Kumar Goyal, Executive Engineer, Provincial Division, PWD B&R Br., Fatehabad


Divisional Forest Officer
Fatehabad Forest Division
Fatehabad