


LAYOUT OF ROING NT
(not to scale)

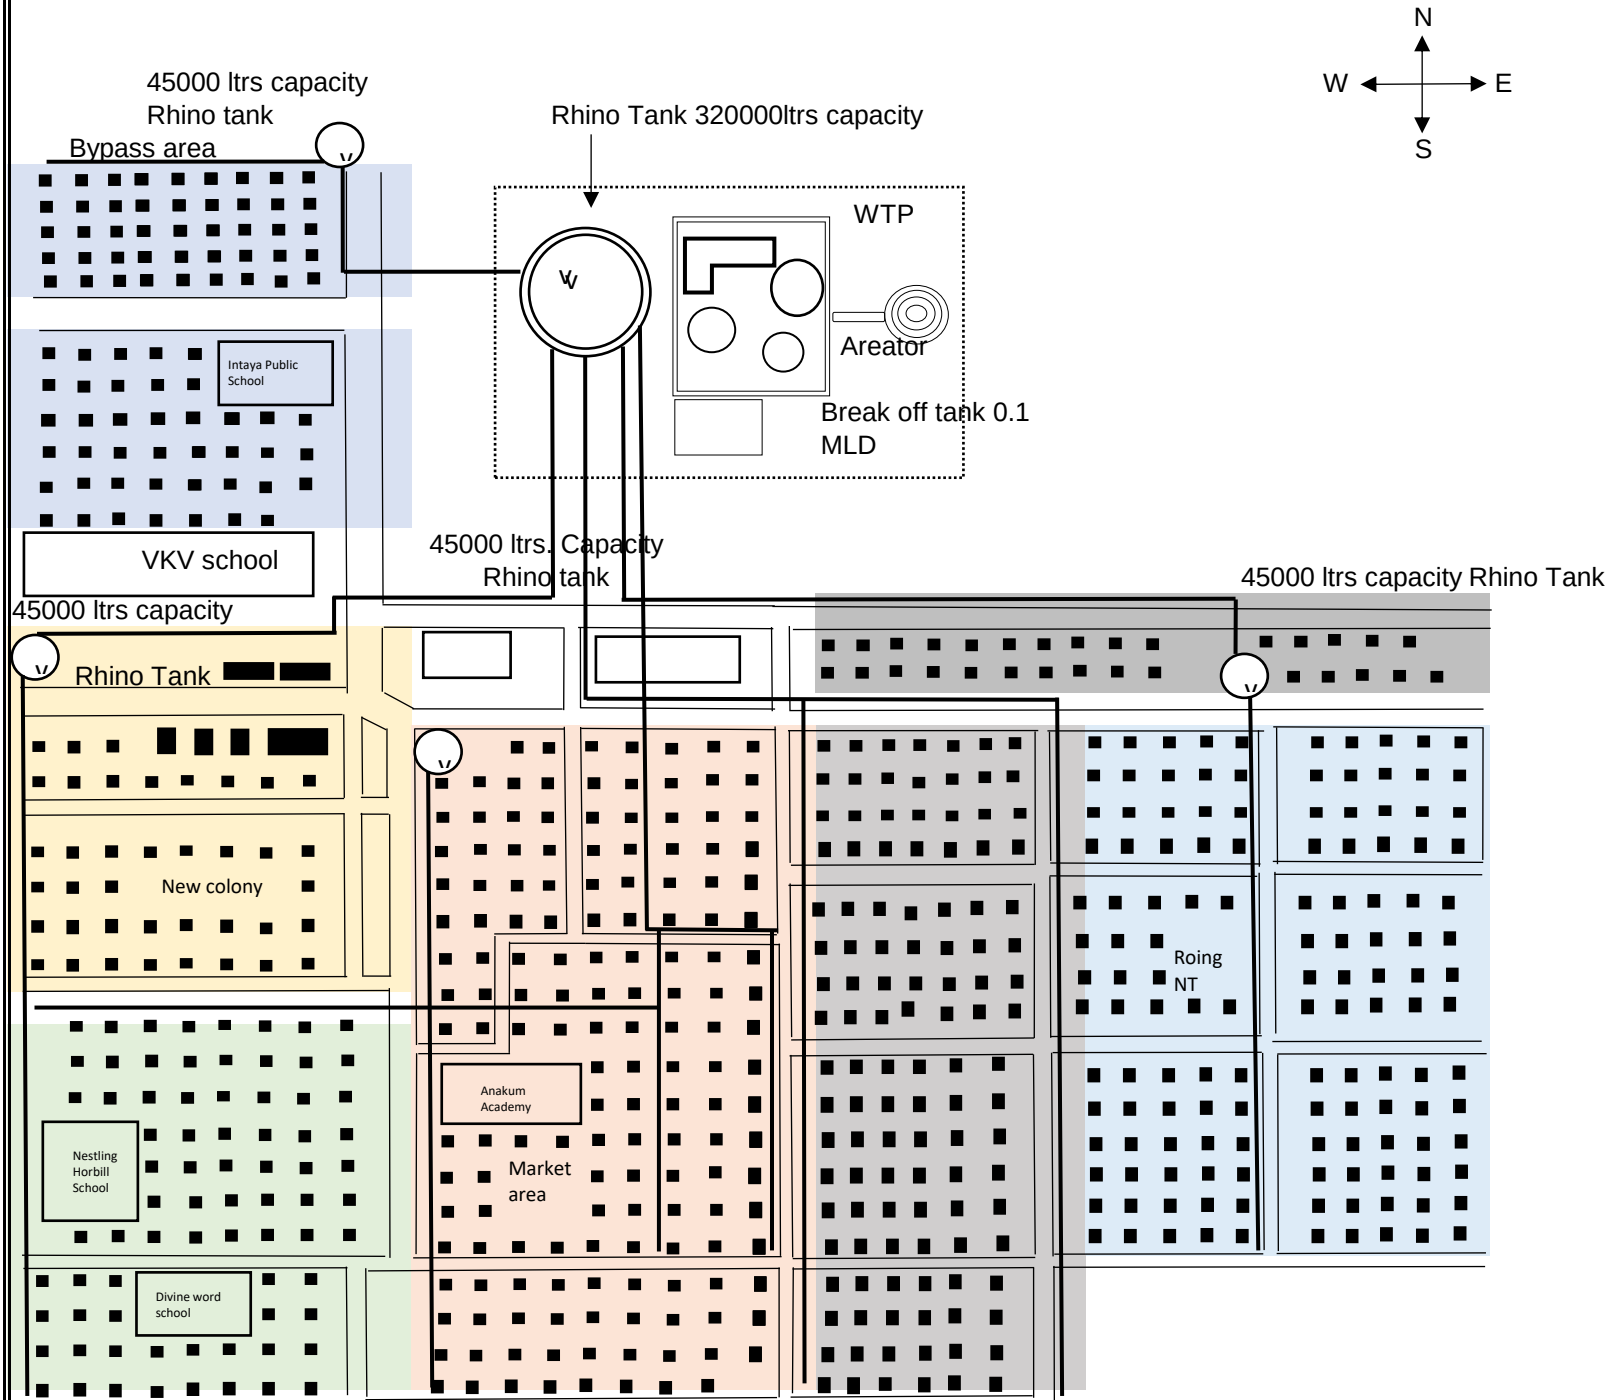

[Signature]
Junior Engineer,
PHESD, Roing

Details	
80 mm dia	7600.00
65mm dia	7200.00
50mm dia	6100.00
40mm dia	5900.00
32mm dia	5200.00
25mm dia	5200.00
20mm dia	6000.00
15mm dia	27480.00
	Road
	Boundary Wall
	Household