



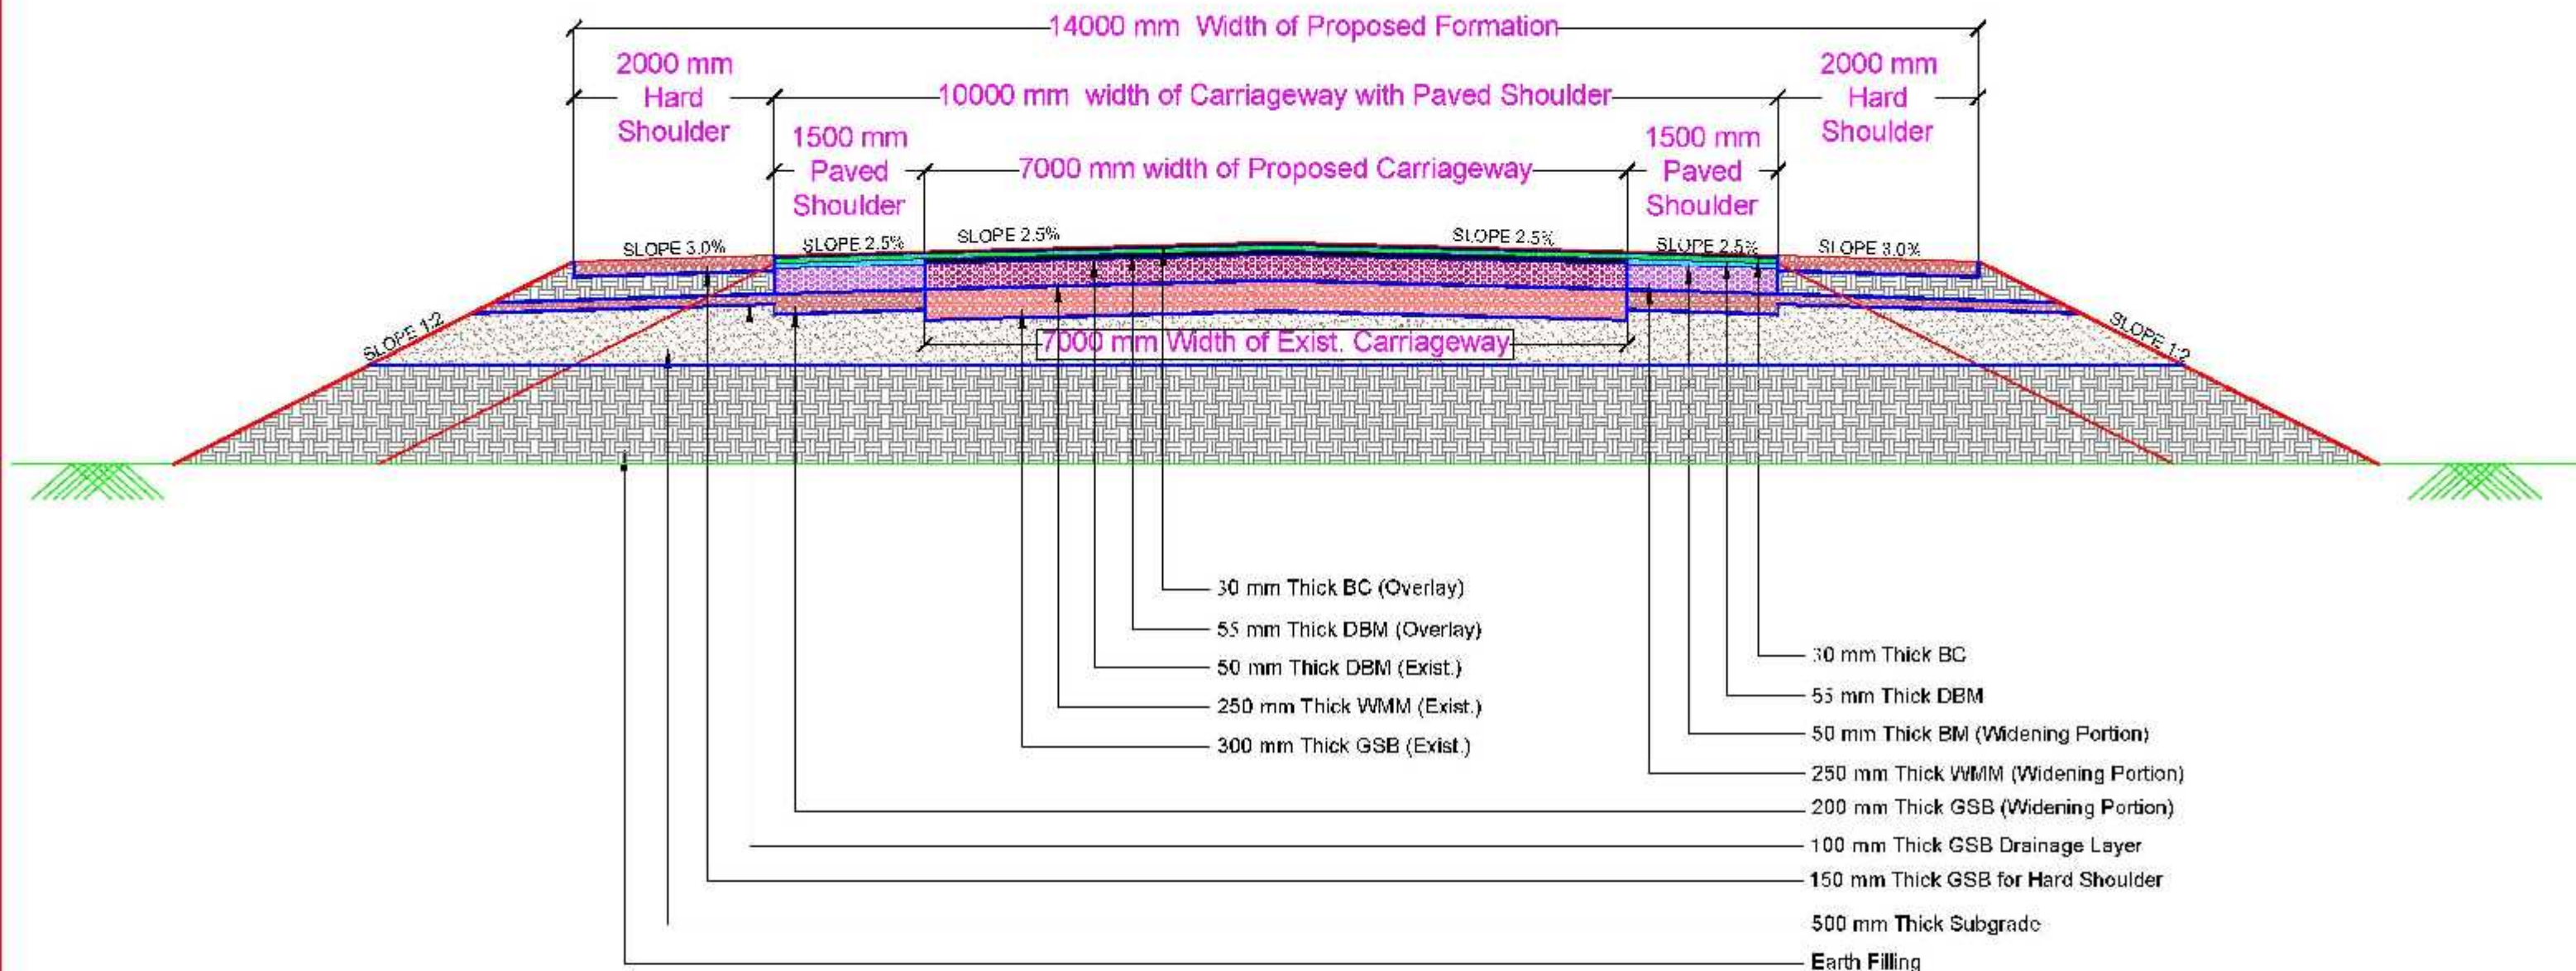

PROPOSED
TYPICAL CROSS SECTION (TCS-I)
FOR RURAL AREA

CH- 202+415 to 210+830, 212+400 to 216+650, 218+700 to 220+600, 222+600 to 226+095, 227+265 to 230+765 & 232+115 to 240+200

16/6/20
Executive Engineer
N.H. Division, Gaya

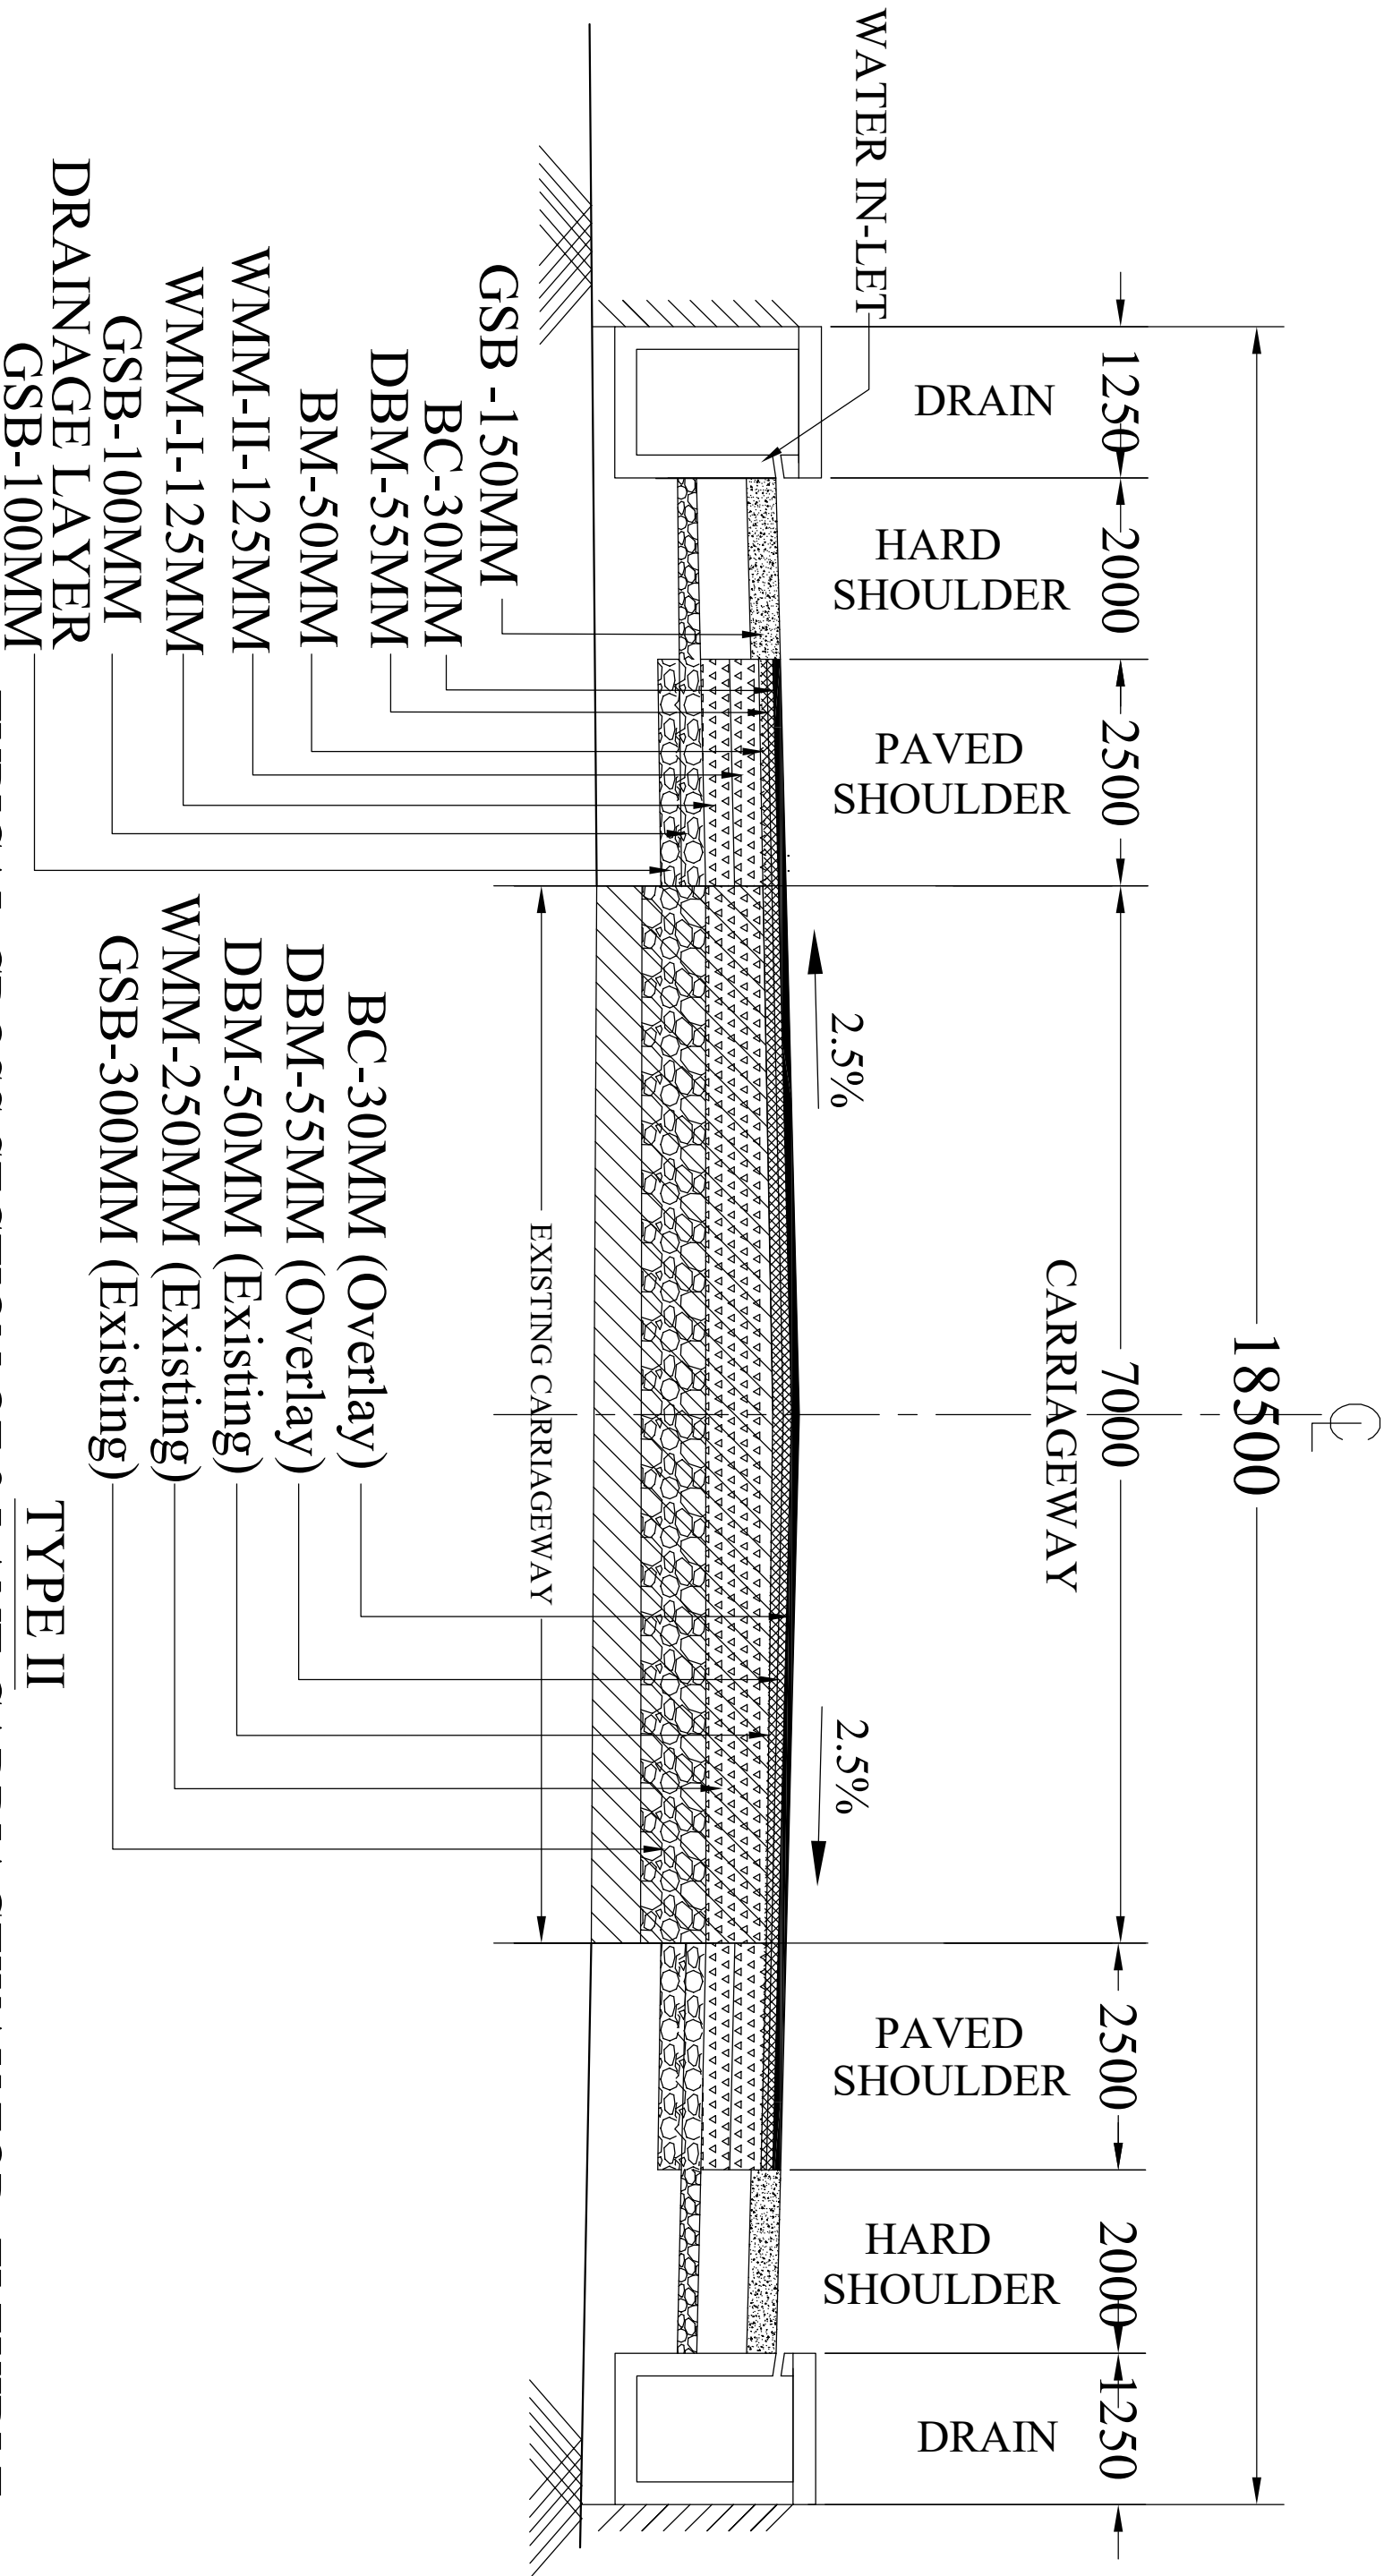

TYPICAL CROSS SECTION OF 2 LANE CARRIAGEWAY FOR FLEXIBLE PAVEMENT WITH COVERED DRAIN IN BUILTUP AREA

TYPE II


Ch - 216+650 to 217+035, 217+295 to 218+100, 220+600 to 222+600

&

230+765 to 232+115

CBR-8%, MSA-20 IN WIDENING PORTION

Executive Engineer
N.H. Division, Gaya

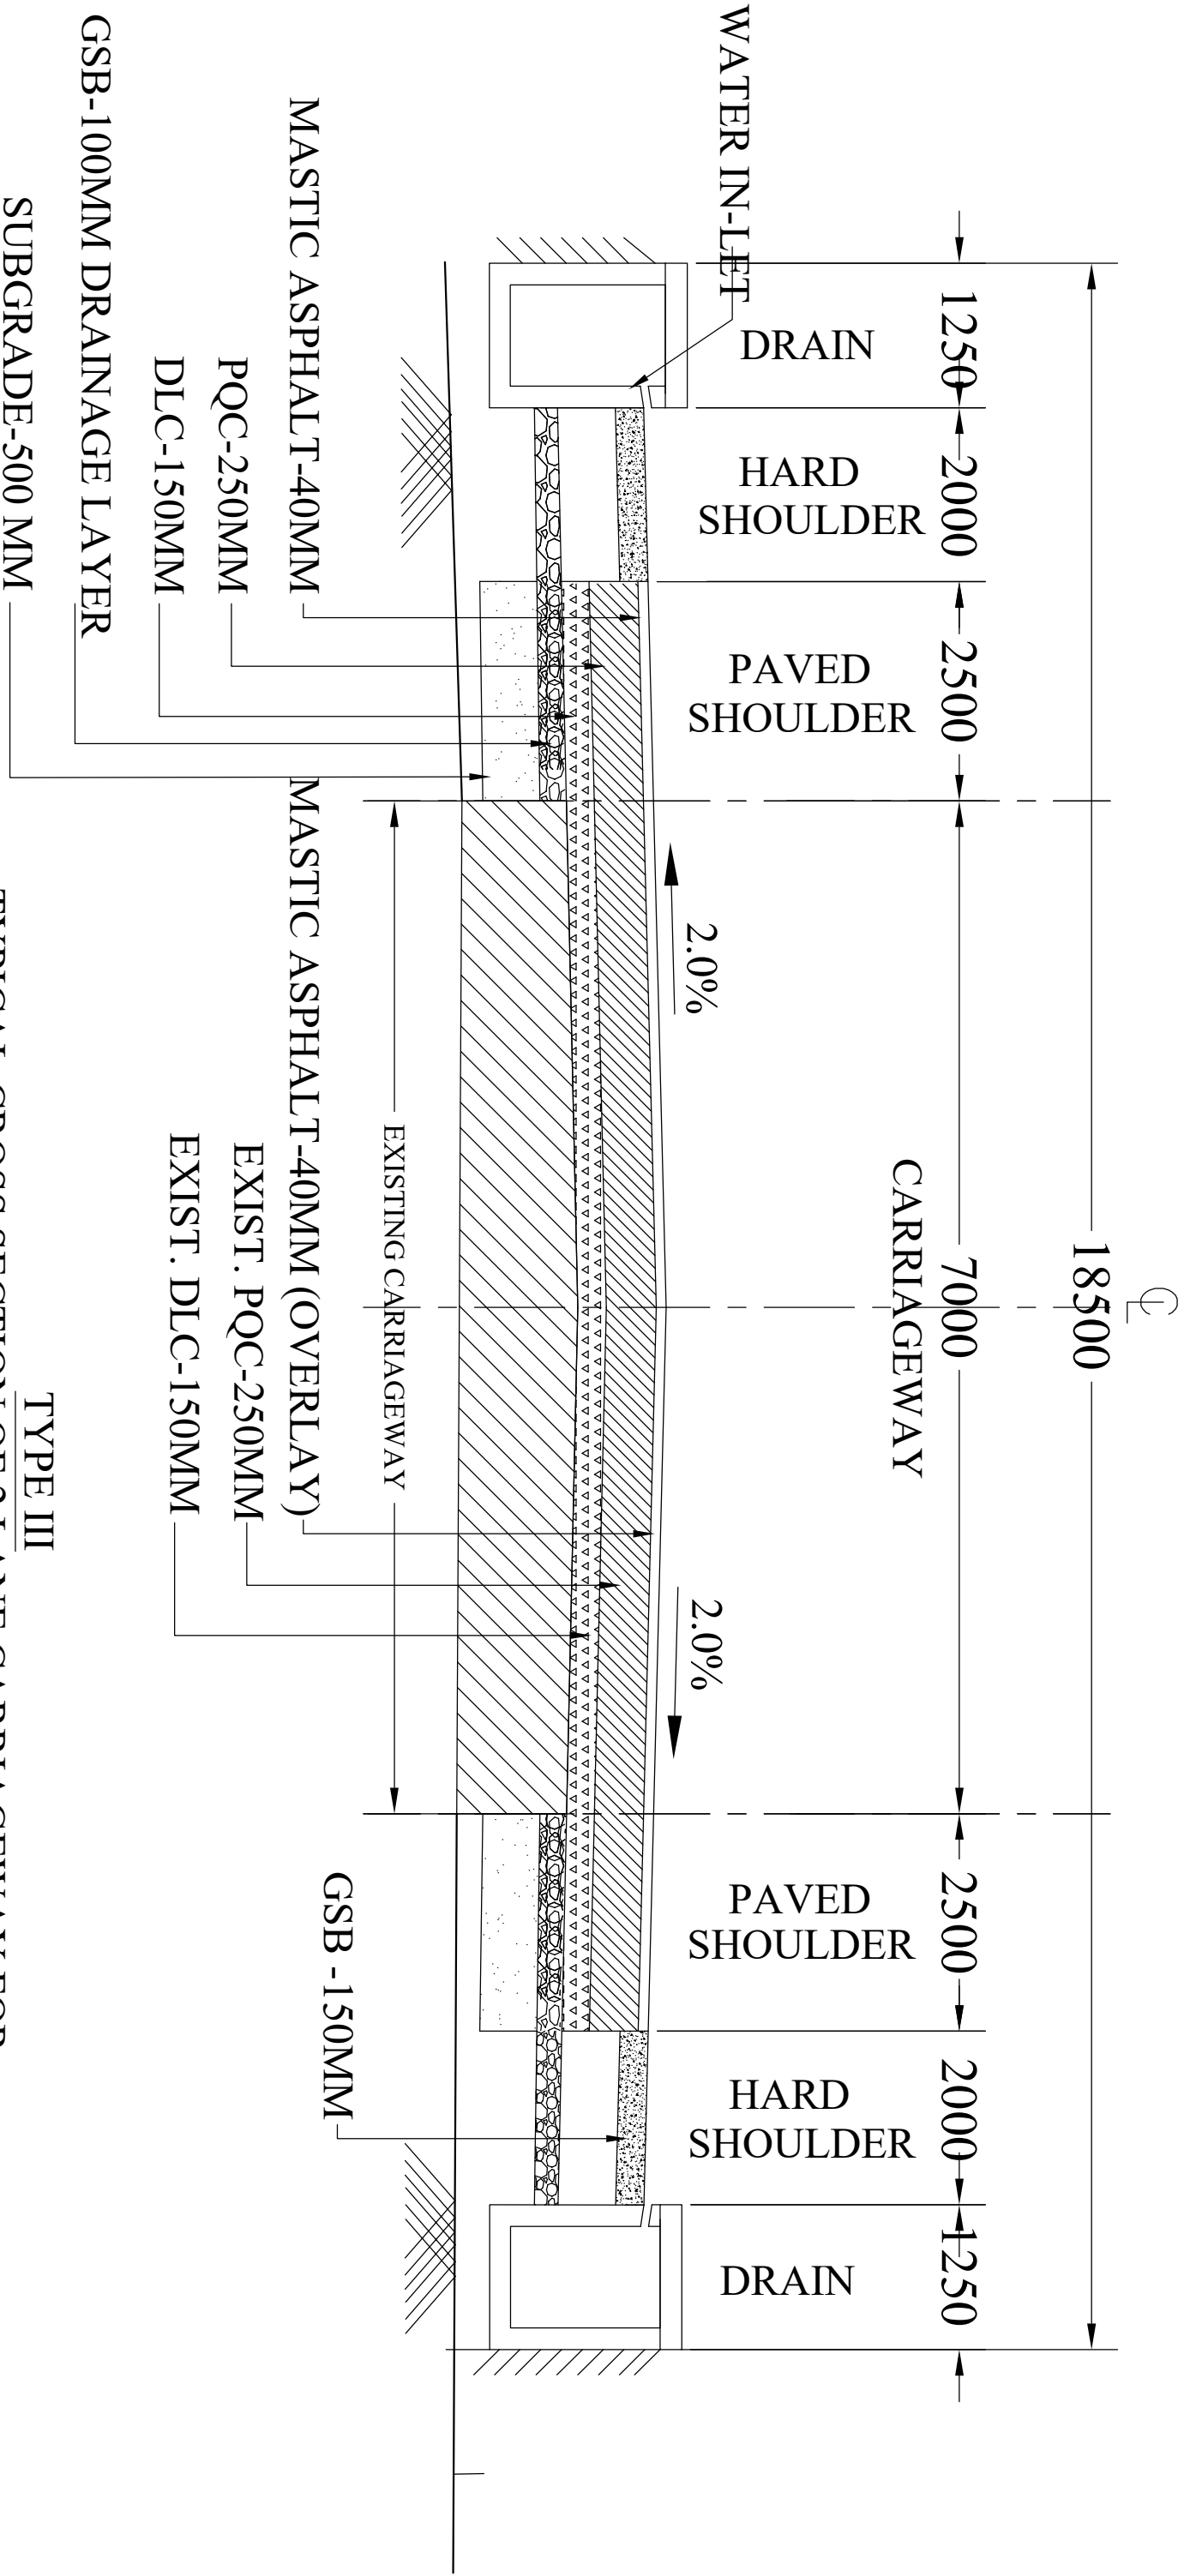

TYPE III
TYPICAL CROSS SECTION OF 2 LANE CARRIAGEWAY FOR
RIGID PAVEMENT WITH COVERED DRAIN IN BUILTUP AREA

Ch- 201+655 to 202+415, 217+035 to 217+295,
218+100 to 218+700 & 225+095 to 227+265

Executive Engineer
N.H. Division, Gaya

CBR-8% , MSA-20 IN WIDENING PORTION