


PLANIMETRIC DRAWING FOR PROPOSED 8" CS PIPE LINE ALONG LHS OF NH-2 FROM MAHAVEER DHABA AT CH.-206.757 Km TO BHAGWAN FILLING STATION AT CH.-213.960 Km & 1NO'S OF ROAD CROSSING BY HDD AT CH.-213.960 Km.

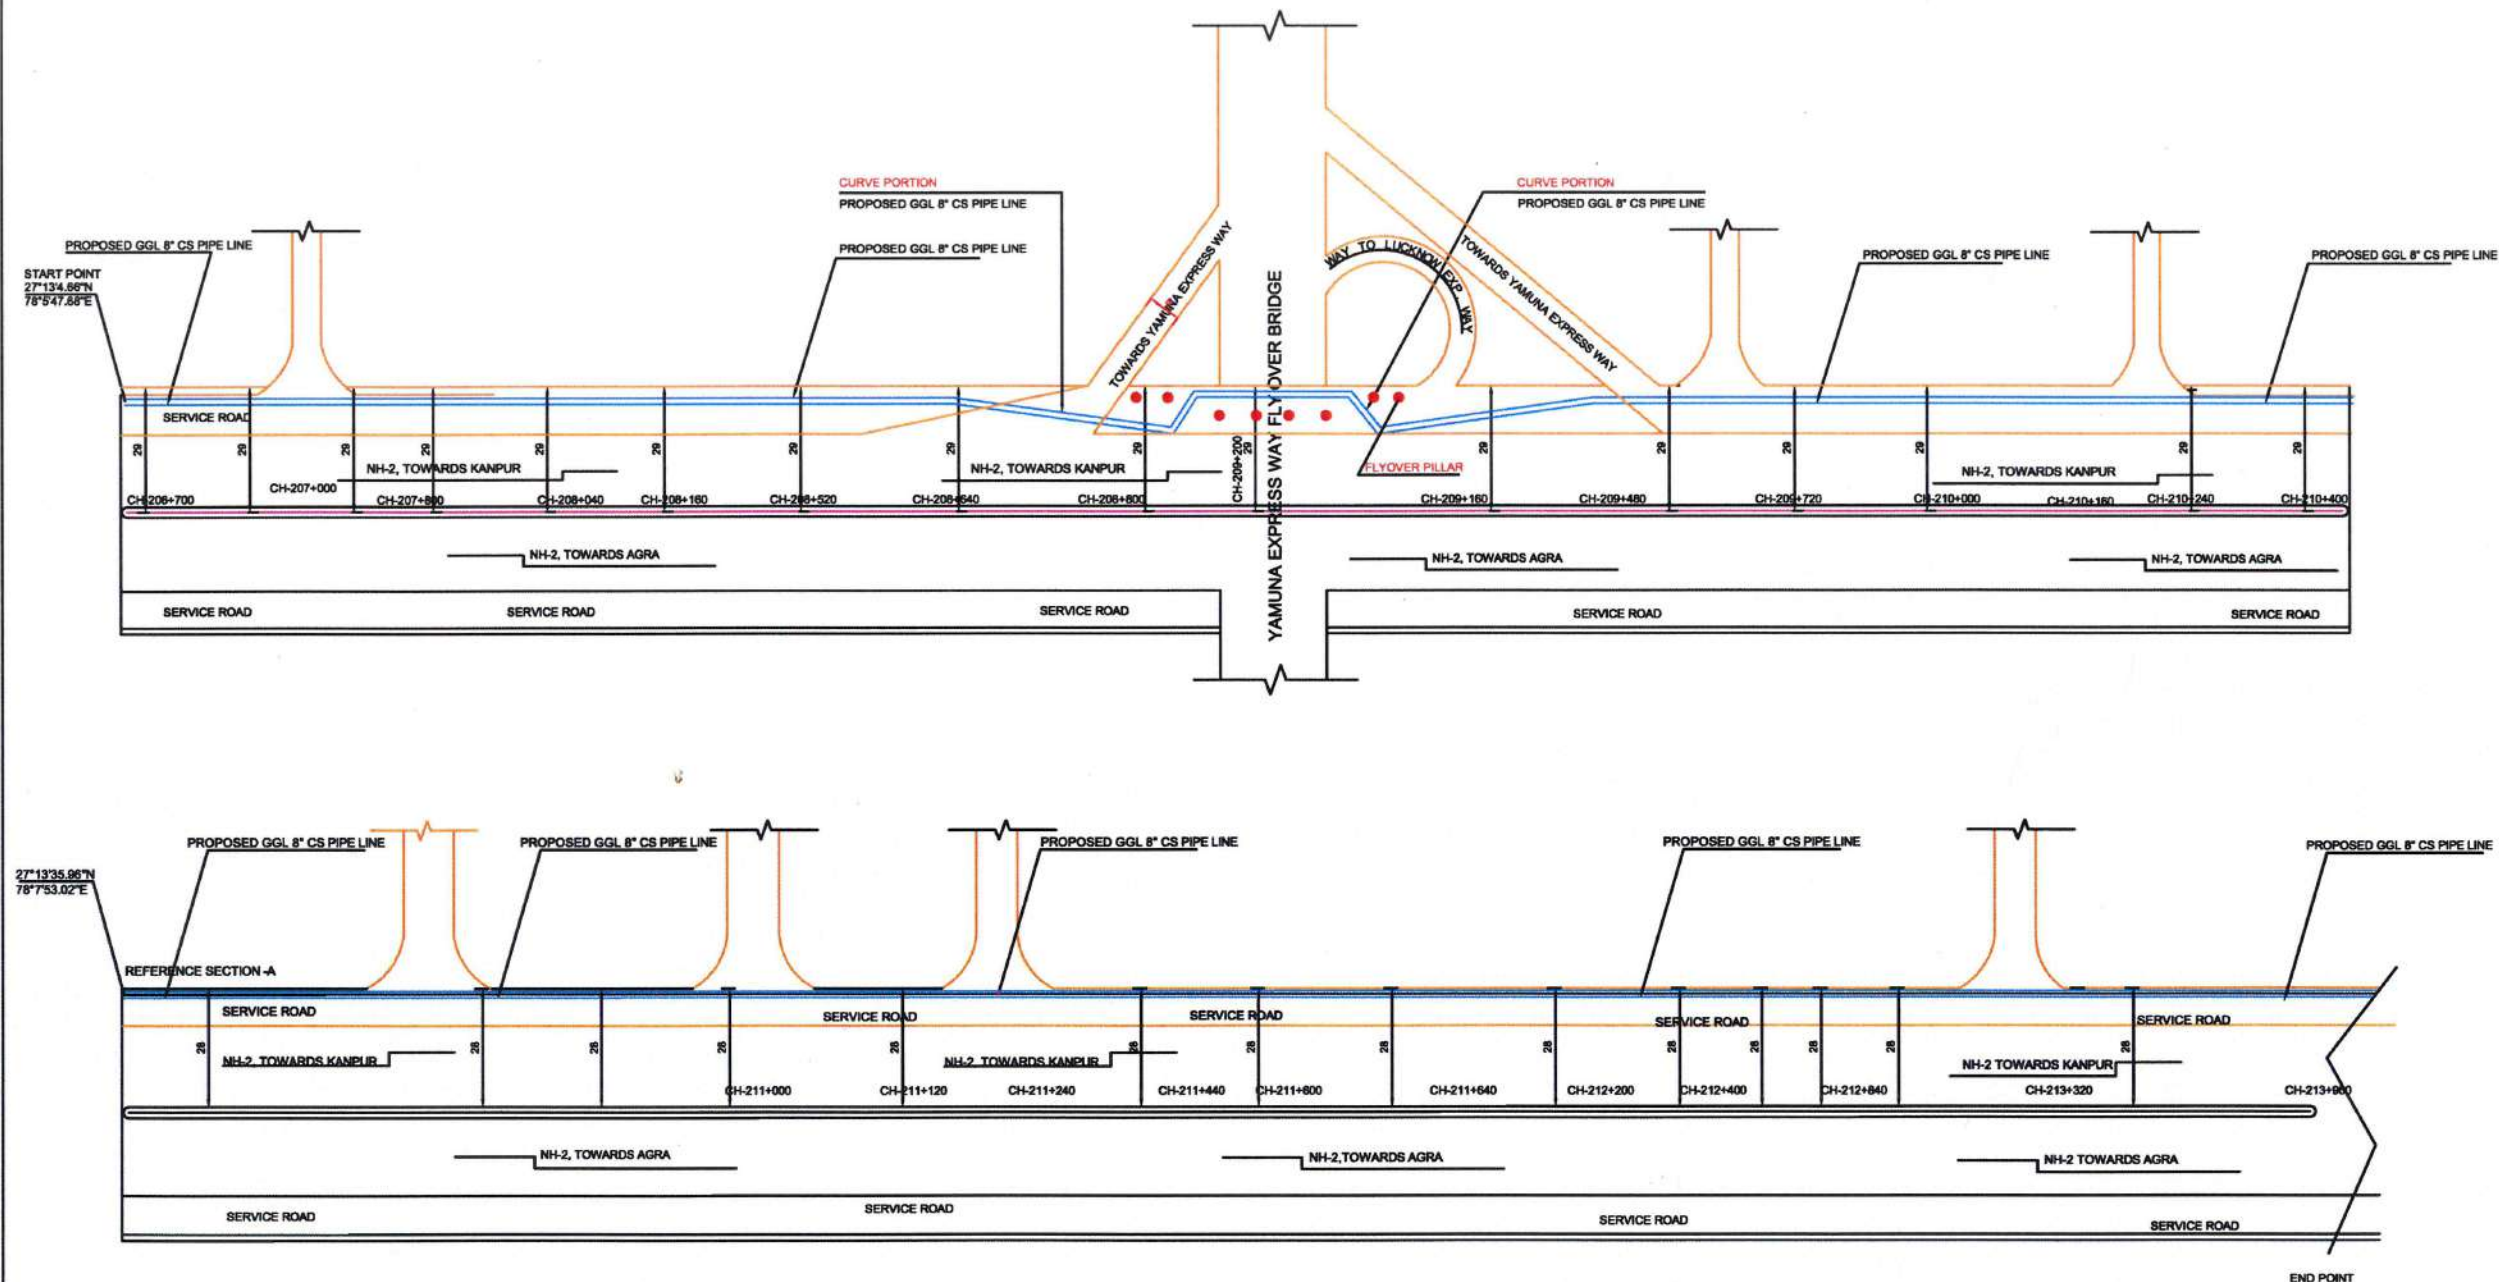

TRENCH DETAILS & AREA	
TRENCH LENGTH (Mtr.)	7300
TRENCH LENGTH (Mtr.)	0.80
TRENCH LENGTH (Mtr.)	1.0
TOTAL AREA (SQ. Mtr.)	5840.0
TOTAL AREA (Ha.)	0.584

LOCATION	LATITUDE	LONGITUDE
START POINT	27°13'4.86"N	78°54'7.88"E
INTERMEDIATE POINT	27°13'35.96"N	78°7'53.02"E
START POINT	27°13'52.88"N	78°10'3.15"E

- (1) AGRA- KANPUR ROAD NH-2
- (2) ROAD AND OPEN SERVICE ROAD
- (3) PROPOSED OPEN TRENCH/HDD FOR PROPOSED 8" STEEL GAS PIPE LINE
- (3) TOTAL LENGTH = 7.30 KM

PIPELINE SYMBOLS	
8" CS PIPE LINE	NH-2 ROW LIMIT
DRAIN	TELEPHONE BOX
INTERSECTION POINT/PAINTED ROAD	TELEPHONE POLE
UNMETALLED ROAD	GAIL WARNING SIGN BOARD
RAILWAY	PWD PILLAR
FENCING WIRE	BSNL CHAMBER
STREM < 5 M WIDTH	MASJID
DTREAM > 5 M WIDTH (DRY)	TEMPORARY HUT
HAND PUMP	MARSHMUD
SAMADHI	SECOND STROYED BUILDING
	THREE STROYED BUILDING
	FOUREE STROYED BUILDING
	TEMPLE
	TRANSFORMER
	FLYOVER ROAD

PIPELINE SYMBOLS	
UNCASED DRAWING	INSULATION JOINT
CASED CROSSING	SCRAPER TRAP
EXISTING CABLE	K.M MARKER
POPE LINE CROSSING	PIPE LINE WARNING SIGN
WEIGHTING	CONTINUOUS CONCRETE
CONCRETE BLOCKS	INTERMEDIATE
SCRAPER STATION	SECTIONALISING VALVES
	NAVIGABLE WATER WAY
	PIPE LINE WARNING SIGN
	HDD

GENERAL NOTES

- ALL CROSSINGS FOR WHICH DETAILS ARE NOT GIVEN SHALL BE EXECUTED AS PER JOB STANDARDS AND AS PER INSTRUCTIONS OF OWNER/CONCERNED AUTHORITIES.
- MINIMUM COVER SHALL BE 1.0 M.
- PIPELINE OF ODD. GRADE & WALL THICKNESS TO BE DECIDED LATER

TITLE

PROPOSED 8" CS PIPE LINE ALONG LHS OF NH-2 FROM MAHAVEER DHABA AT Ch.-206.757Km TO BHAGWAN FILLING STATION AT Ch.-213.960 Km & 1 No's OF ROAD CROSSING BY HDD AT Ch.-213.960 Km.

CLIENT



GREEN GAS LIMITED

PROJECT

AGRA CITY GAS DISTRIBUTION

SIZE-A0

SCALE - 1:1000

SHEET No : 01/01

GGL/AGRA/PL/NH-2/001

REV-0

28/06/19
F.C. MUKHERJEE
DGM (P, O & M) OIC AGRA
GREEN GAS LIMITED
(A JV OF GAIL (INDIA) LTD. & IOCL)