


LAYOUT PLAN FOR DIVERSION OF FOREST LAND FOR UPGRADATION OF UDHAMPUR-GHORDI ROAD
 KM 13th TO KM 26th UNDER 'C.R.F', PWD(R&B) DIVISION UDHAMPUR, DISTRICT UDHAMPUR.

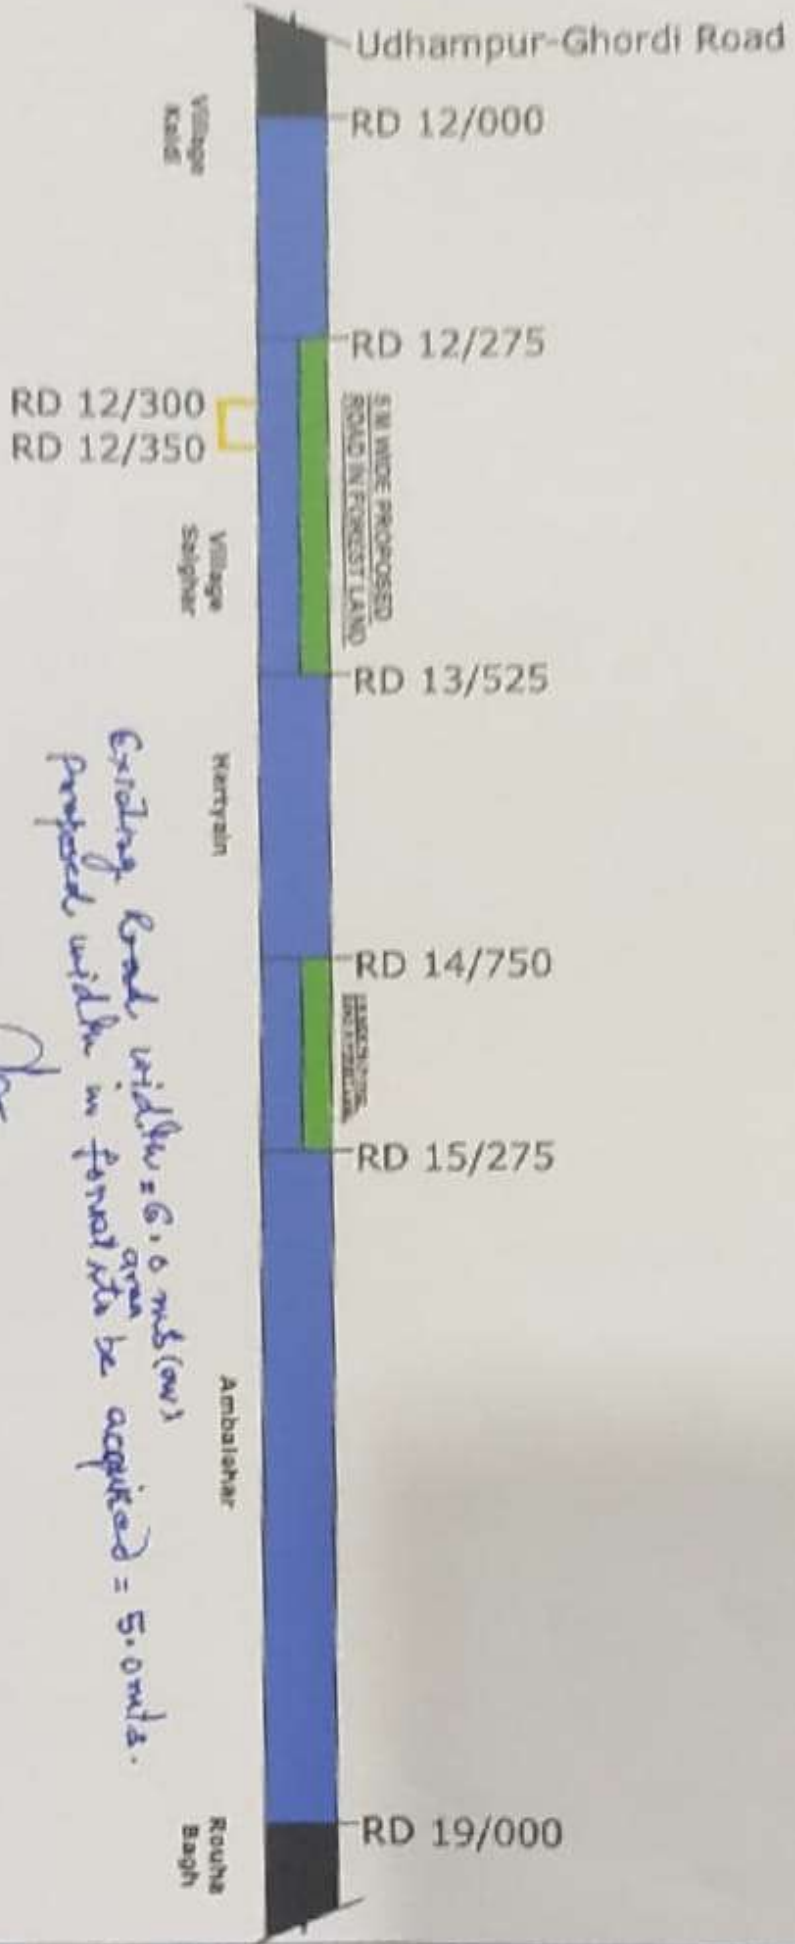

FOREST AREA DETAILS

AREA DETAIL OF ROAD	LENGTH X WIDTH	AREA
RD 12/275 TO 13/525	1250M X 5M	6250 M ²
RD 14/750 TO 15/275	525M X 5M	2625 M ²
TOTAL AREA-A		8875 M²

DETAIL OF DUMPING SITE	LENGTH X WIDTH	AREA
RD 12/300 TO 12/350	50 M X 20 M	1000 M ²
TOTAL AREA-B		1000 M²

TOTAL AREA = A+B = 8875 M² + 1000 M² = 9875 M² OR 0.9875 HECTARES

[Signature]
 Asstt. Ex. Engineer
 PWD (R&B) Sub-Division
 Baramteen

*Existing Road width = 6.0 mts (ow)
 prepared width in forest to be acquired = 5.0 mts.*

LEGEND:-

1.	FOREST LAND (5 M WIDE)	
2.	EXISTING ROAD	
3.	DUMPING SITE	
4.	OTHER ROAD	