


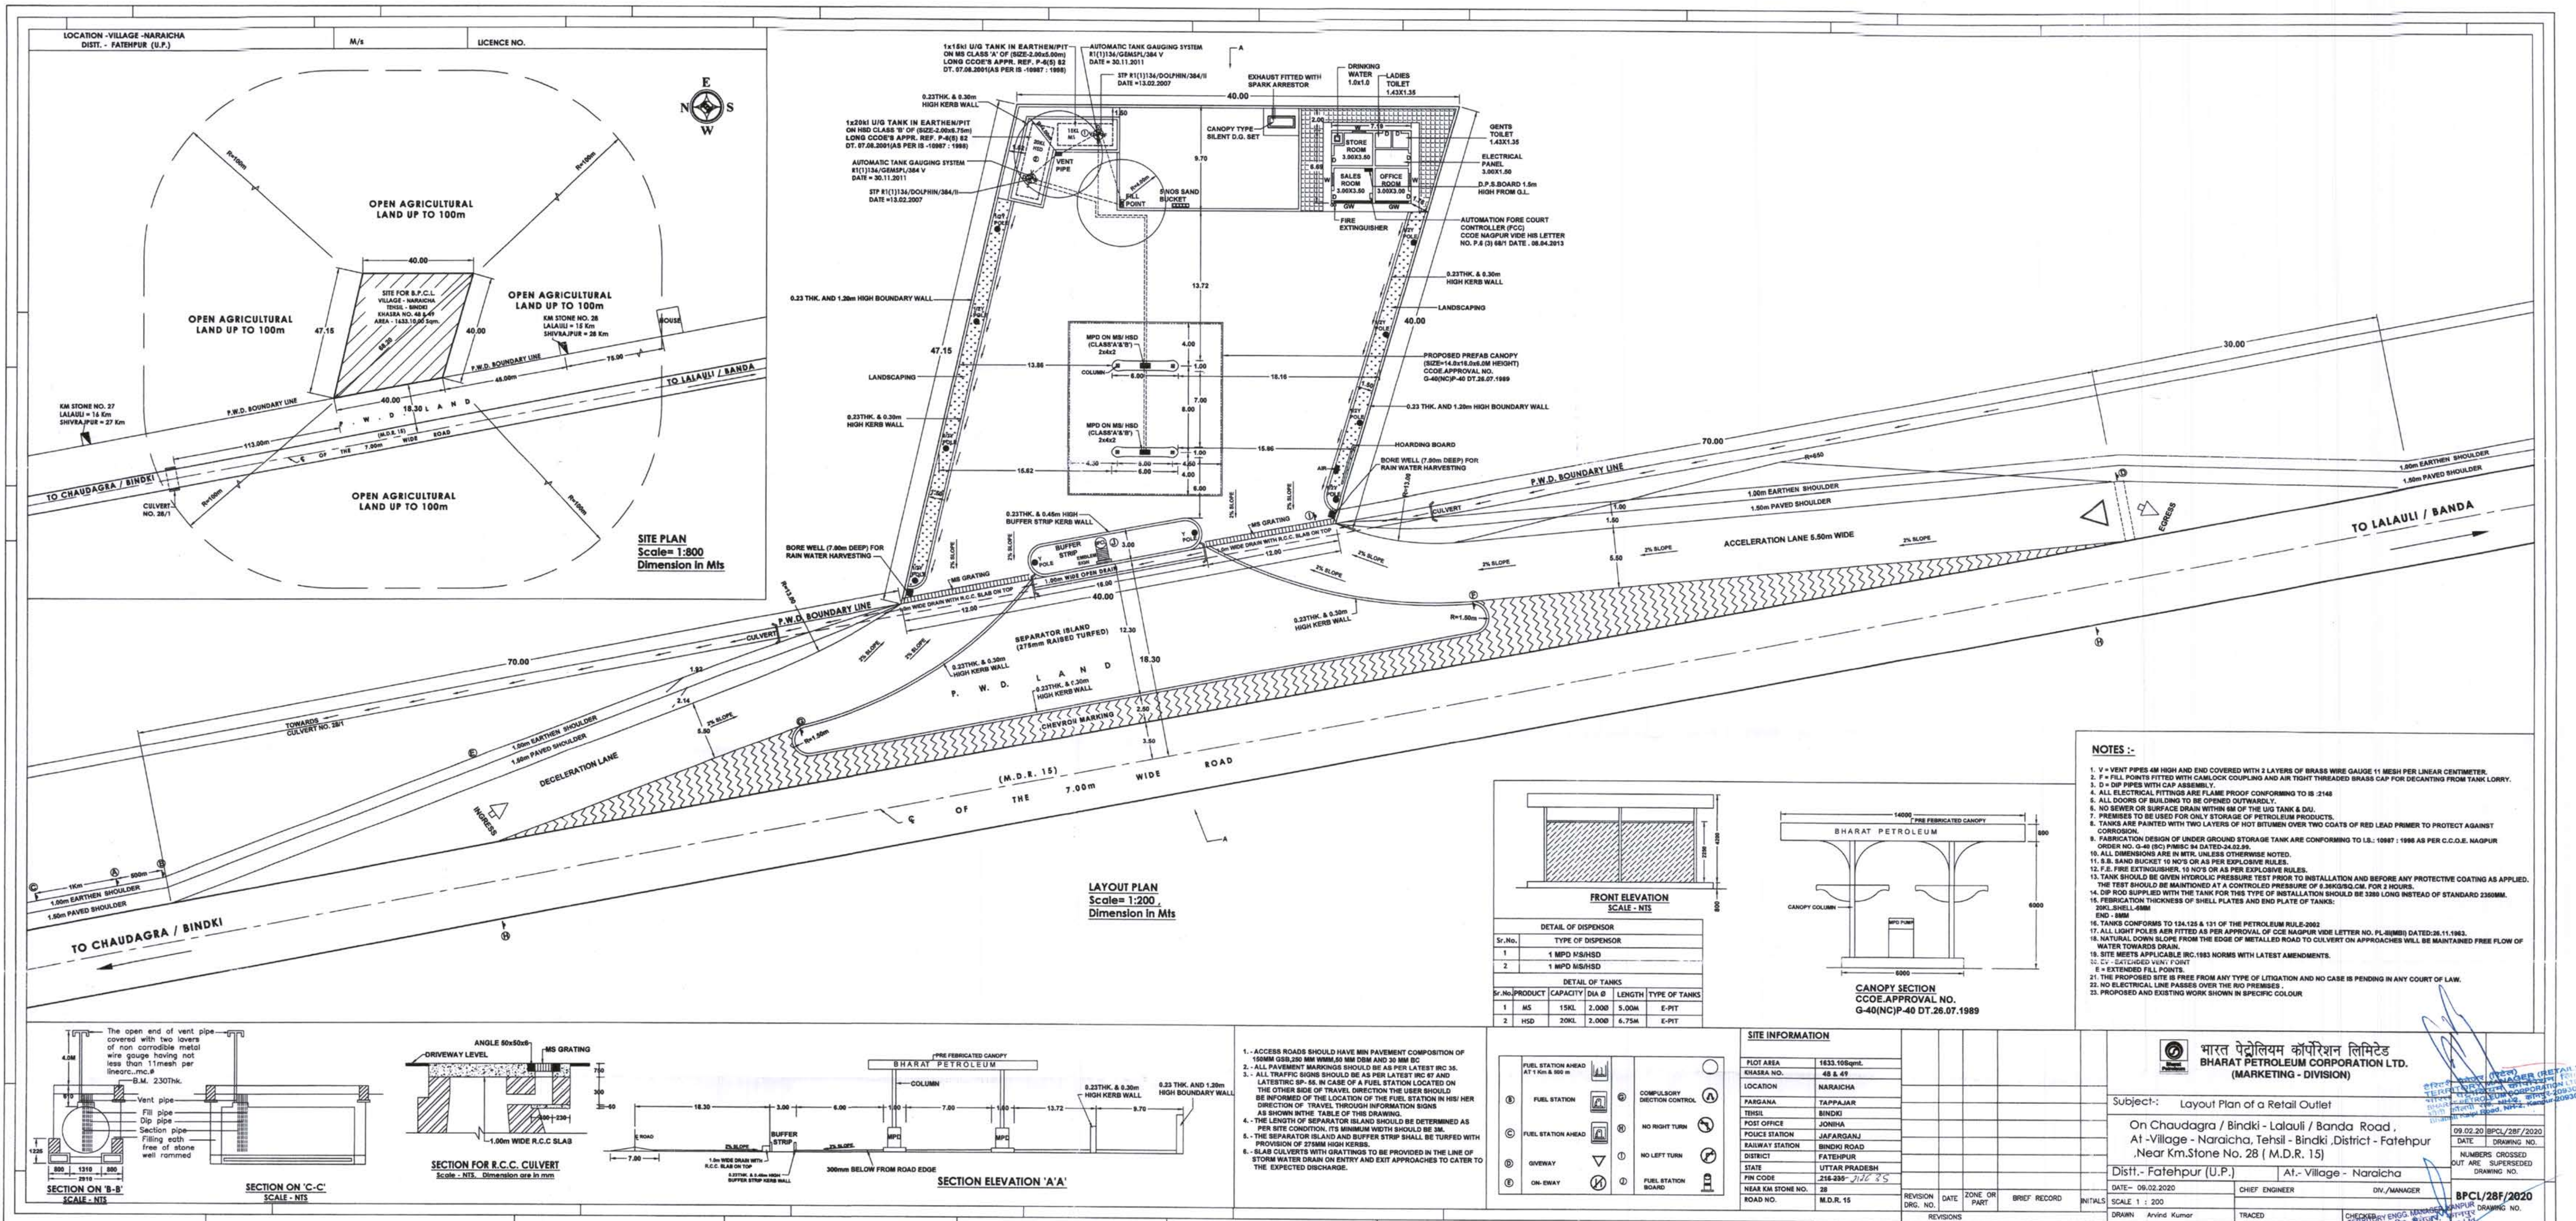

Executive Engineer
C.D.-2, P.W.D.
Fatehpur