
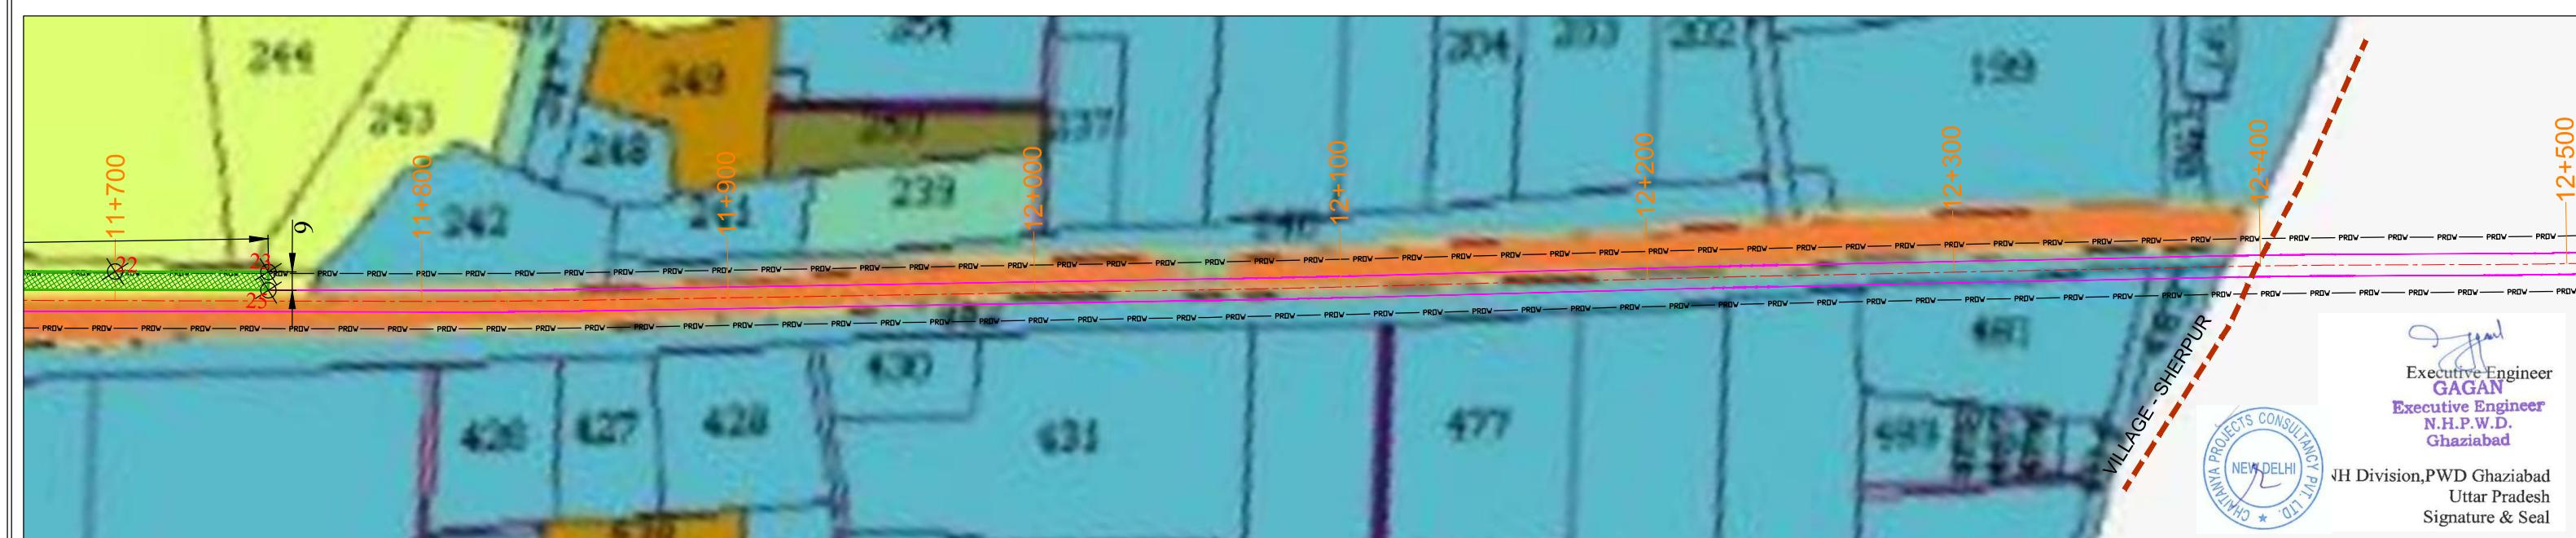


IMPROVEMENT AND UPGRADATION OF NEWLY DECLARED NATIONAL HIGHWAYS IN THE STATE OF UTTAR PRADESH -STRETCH FROM LAKSAR-PURKAJI (ON NH- 334A)

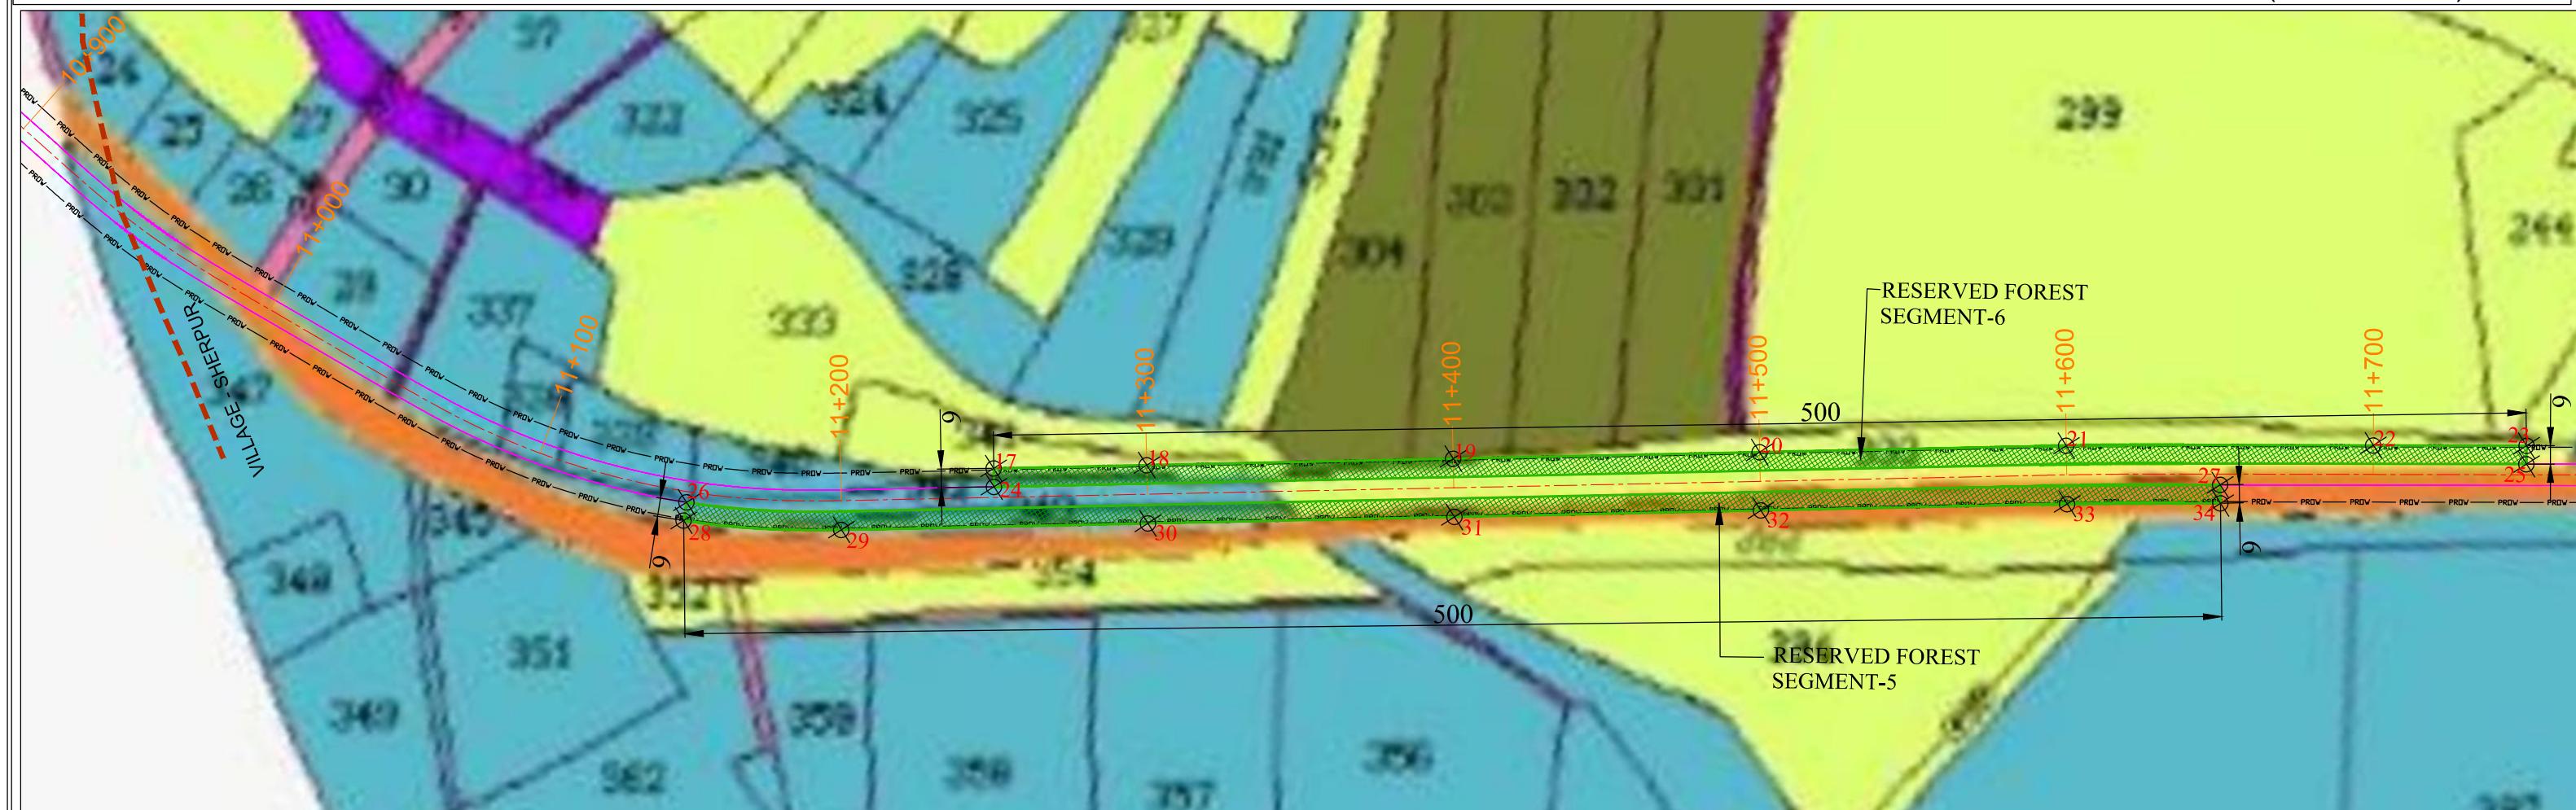

POINT ID	UTM-X	UTM-Y	LATITUDE	LONG
17	785083.6751	3281478.1935	N 29° 37' 49.948"	E 77° 56'
18	785132.2194	3281489.9569	N 29° 37' 50.289"	E 77° 56'
19	785229.4066	3281513.5076	N 29° 37' 50.973"	E 77° 56'
20	785326.5939	3281537.0583	N 29° 37' 51.656"	E 77° 56'
21	785423.8238	3281560.6060	N 29° 37' 52.34"	E 77° 56'
22	785521.6334	3281582.2687	N 29° 37' 52.962"	E 77° 56'
23	785570.4890	3281592.9049	N 29° 37' 53.266"	E 77° 56'
24	785085.0574	3281472.3548	N 29° 37' 49.757"	E 77° 56'
25	785571.7654	3281587.0422	N 29° 37' 53.075"	E 77° 56'

E	POINT ID	UTM-X	UTM-Y	LATITUDE	LONGITUDE
68"	26	784988.1732	3281445.8405	N 29° 37' 48.977"	E 77° 50' 56"
82"	27	785475.6128	3281558.9452	N 29° 37' 52.243"	E 77° 56' 56"
14"	28	784988.5458	3281439.8520	N 29° 37' 48.782"	E 77° 56' 33"
45"	29	785039.4543	3281447.9443	N 29° 37' 49.003"	E 77° 56' 33"
79"	30	785136.6940	3281471.4913	N 29° 37' 49.686"	E 77° 56' 43"
32"	31	785233.8813	3281495.0420	N 29° 37' 50.37"	E 77° 56' 43"
56"	32	785331.0685	3281518.5927	N 29° 37' 51.053"	E 77° 56' 43"
14"	33	785428.2192	3281542.1214	N 29° 37' 51.736"	E 77° 56' 43"
98"	34	785477.0011	3281553.1069	N 29° 37' 52.052"	E 77° 56' 43"

Project Title :

Consultancy services for feasibility study and preparation of DPR for improvement and up-gradation of in principle declared National Highways in the state of Uttar Pradesh

Section : Purquazi-Laks

CLIENT



MINISTRY OF ROAD
TRANSPORT & HIGHWAYS

**FOREST LAND DIVERSION PLAN
(KHASRA MAP)
VILLAGE: SHERPUR**

VILLAGE - SHERFUKH		
Drawing No. :- CPC-AIPPL/MORTH/UP/01		
Scale :- 1:2000		
Drn	Dgn.	Appd
SANJAY	JAYA	S.VERMA

CONSULTANT:

Chaitanya Projects Consultancy Pvt. Ltd.
in association with
Agnitio Infrastructure Projects Pvt. Ltd.
**73, Sector-62, Noida, Gautam Budh Nagar, Uttar
Pradesh 201309**