


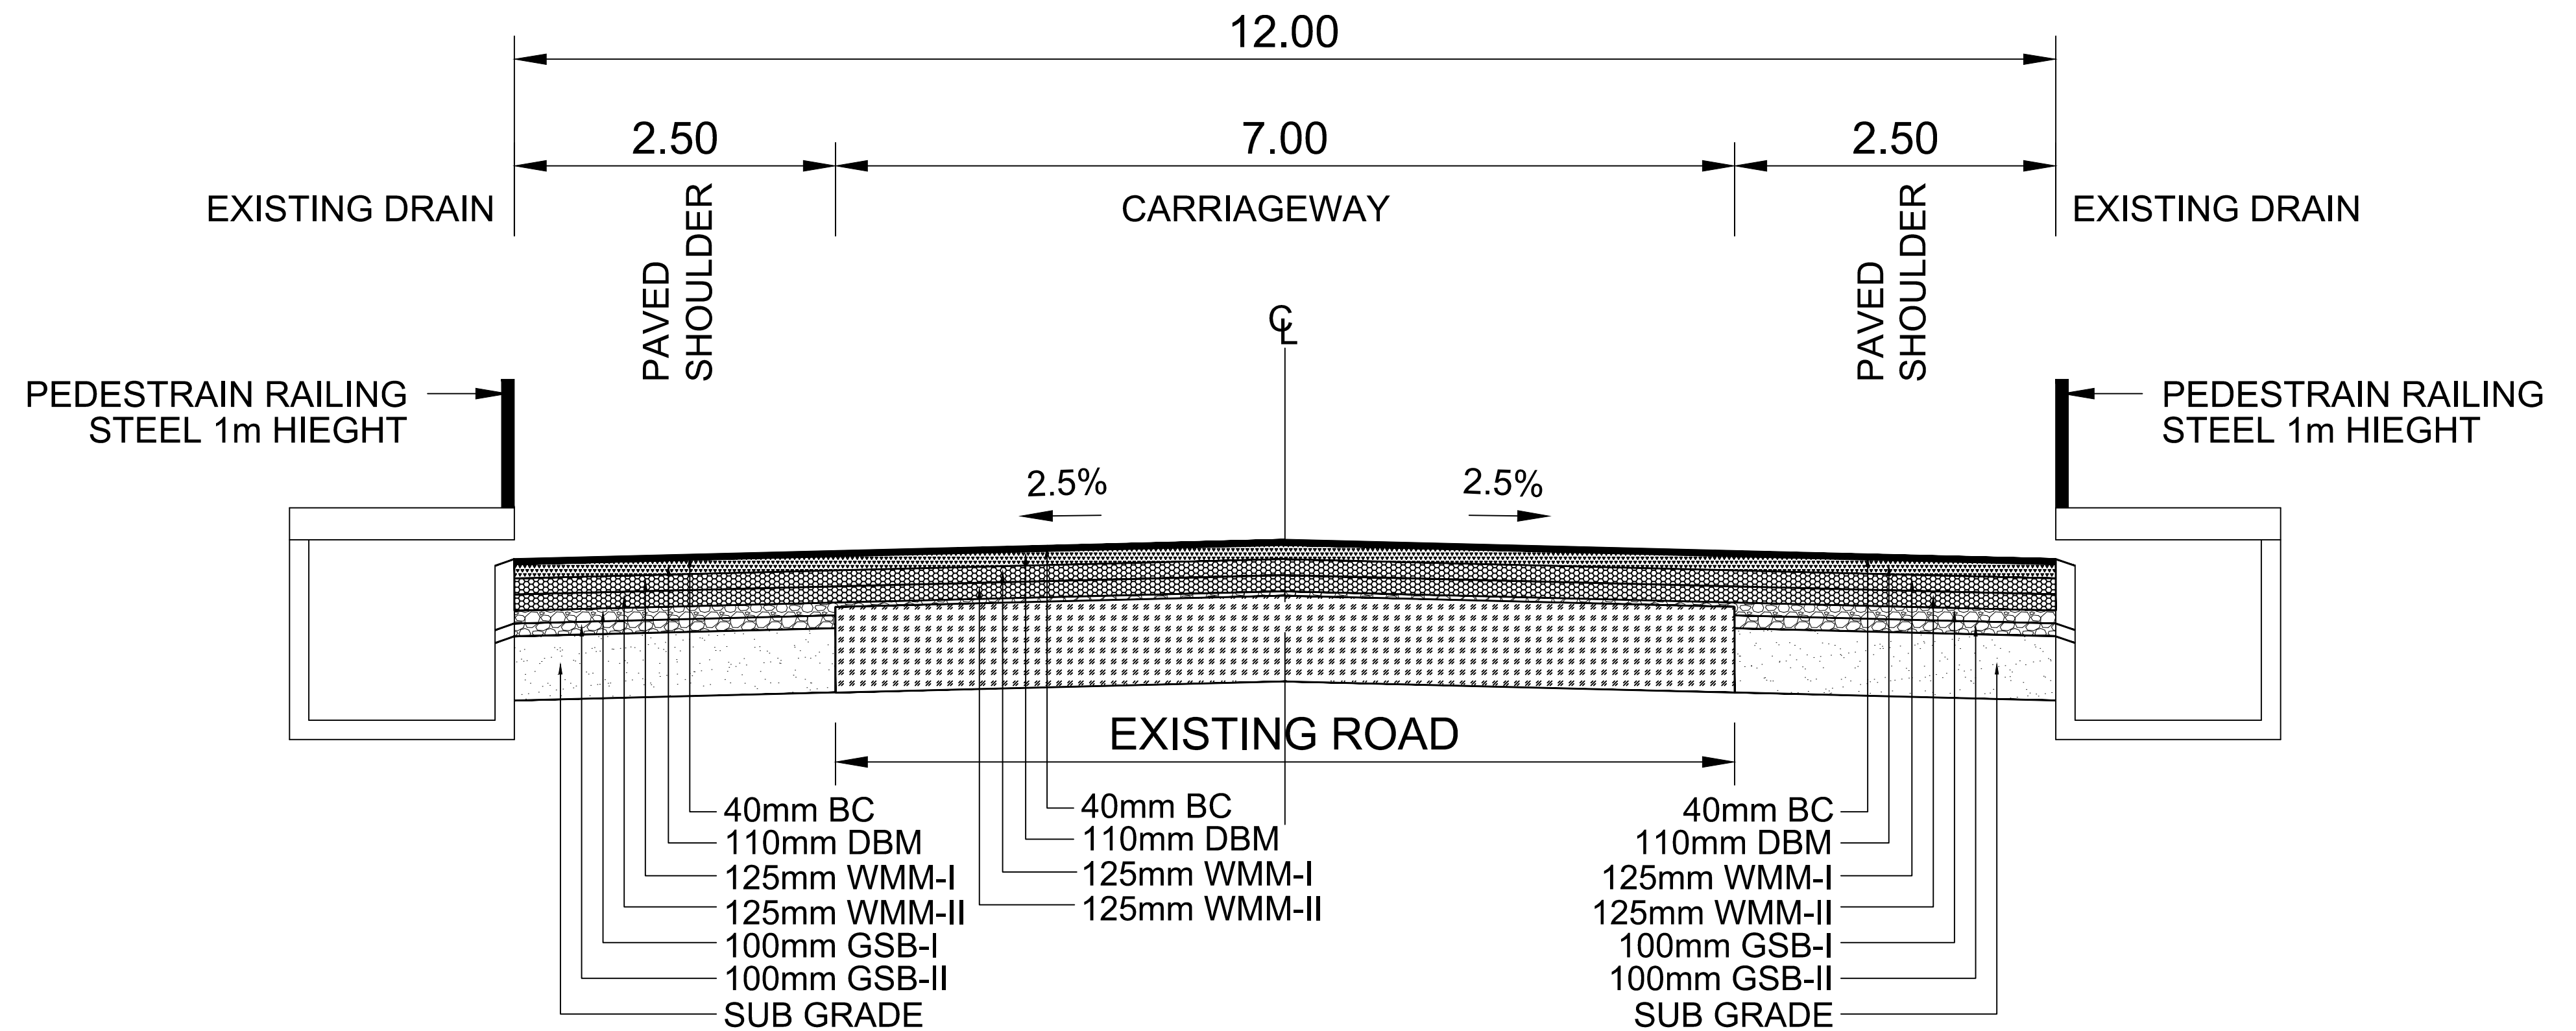

TCS NO.1

CONCENTRIC WIDENING & STRENGTHENING OF EXISTING 2 LANE TO 2 LANE WITH PAVED SHOULDER IN BUILT UP AREA WITH BOTH SIDE EXISTING DRAIN




Executive Engineer
GAGAN
Executive Engineer
N.H.P.W.D.
Ghaziabad

NH Division, PWD Ghaziabad
Uttar Pradesh
Signature & Seal

Project Title : Consultancy services for feasibility study and preparation of DPR for improvement and up- gradation of newly declared National Highways including existing NH-91A, NH-92, NH-97 & NH-28B in the state of Uttar Pradesh-Pkg-I.. Section : <u>Purquazi - Laksar</u>	CLIENT  MINISTRY OF ROAD TRANSPORT & HIGHWAYS	Drawing Title: TYPICAL CROSS SECTION			CONSULTANT:	
		Drawing No. :- CPC-AIPPL/MORTH/UP/TCS/ 01			Sheet : 01 OF 06	
		Scale :- NTS				
		Drn	Dgn.	Appd	Date	
					July - 2021	

Chaitanya Projects Consultancy Pvt. Ltd.
in association with
Agnitio Infrastructure Projects Pvt. Ltd.
RN-73, Sector-62, Noida, Gautam Budh Nagar, Uttar Pradesh-201309

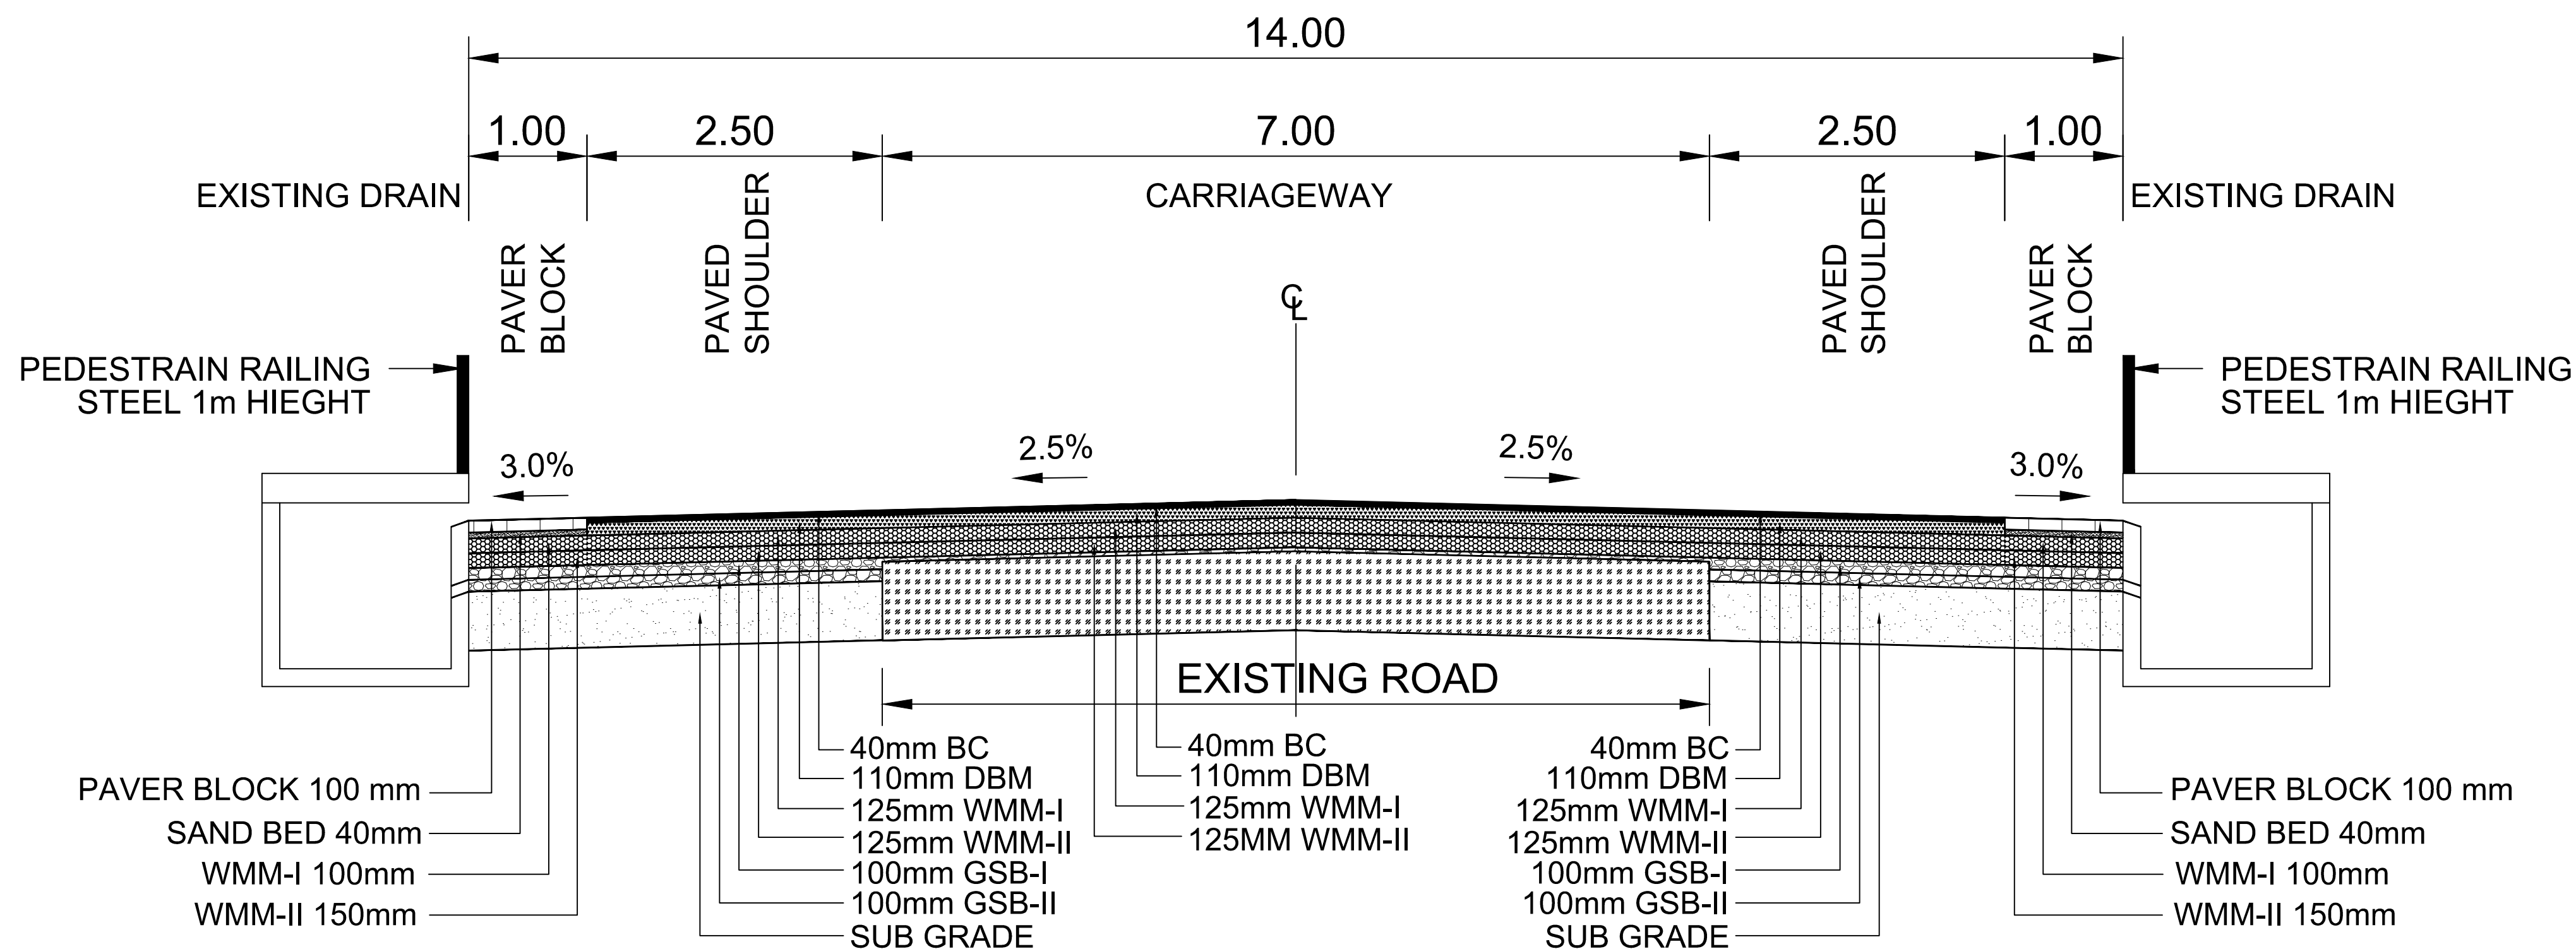

TCS NO.2


**CONCENTRIC WIDENING & STRENGTHENING OF EXISTING 2 LANE TO 2 LANE
WITH PAVED SHOULDER & PAVER BLOCK IN BUILT UP AREA WITH BOTH SIDE
EXISTING DRAIN**



Executive Engineer
GAGAN
 Executive Engineer
 N.H.P.W.D.
 Ghaziabad

NH Division, PWD Ghaziabad
 Uttar Pradesh
 Signature & Seal

Project Title : Consultancy services for feasibility study and preparation of DPR for improvement and up- gradation of newly declared National Highways including existing NH-91A, NH-92, NH-97 & NH-28B in the state of Uttar Pradesh-Pkg-I.. Section : <u>Purquazi - Laksar</u>	CLIENT  MINISTRY OF ROAD TRANSPORT & HIGHWAYS	Drawing Title: TYPICAL CROSS SECTION			CONSULTANT:	
		Drawing No. :- CPC-AIPPL/MORTH/UP/TCS/ 02		Sheet : 02 OF 06		
		Scale :- NTS			Date July - 2021	
		Drn	Dgn.	Appd		

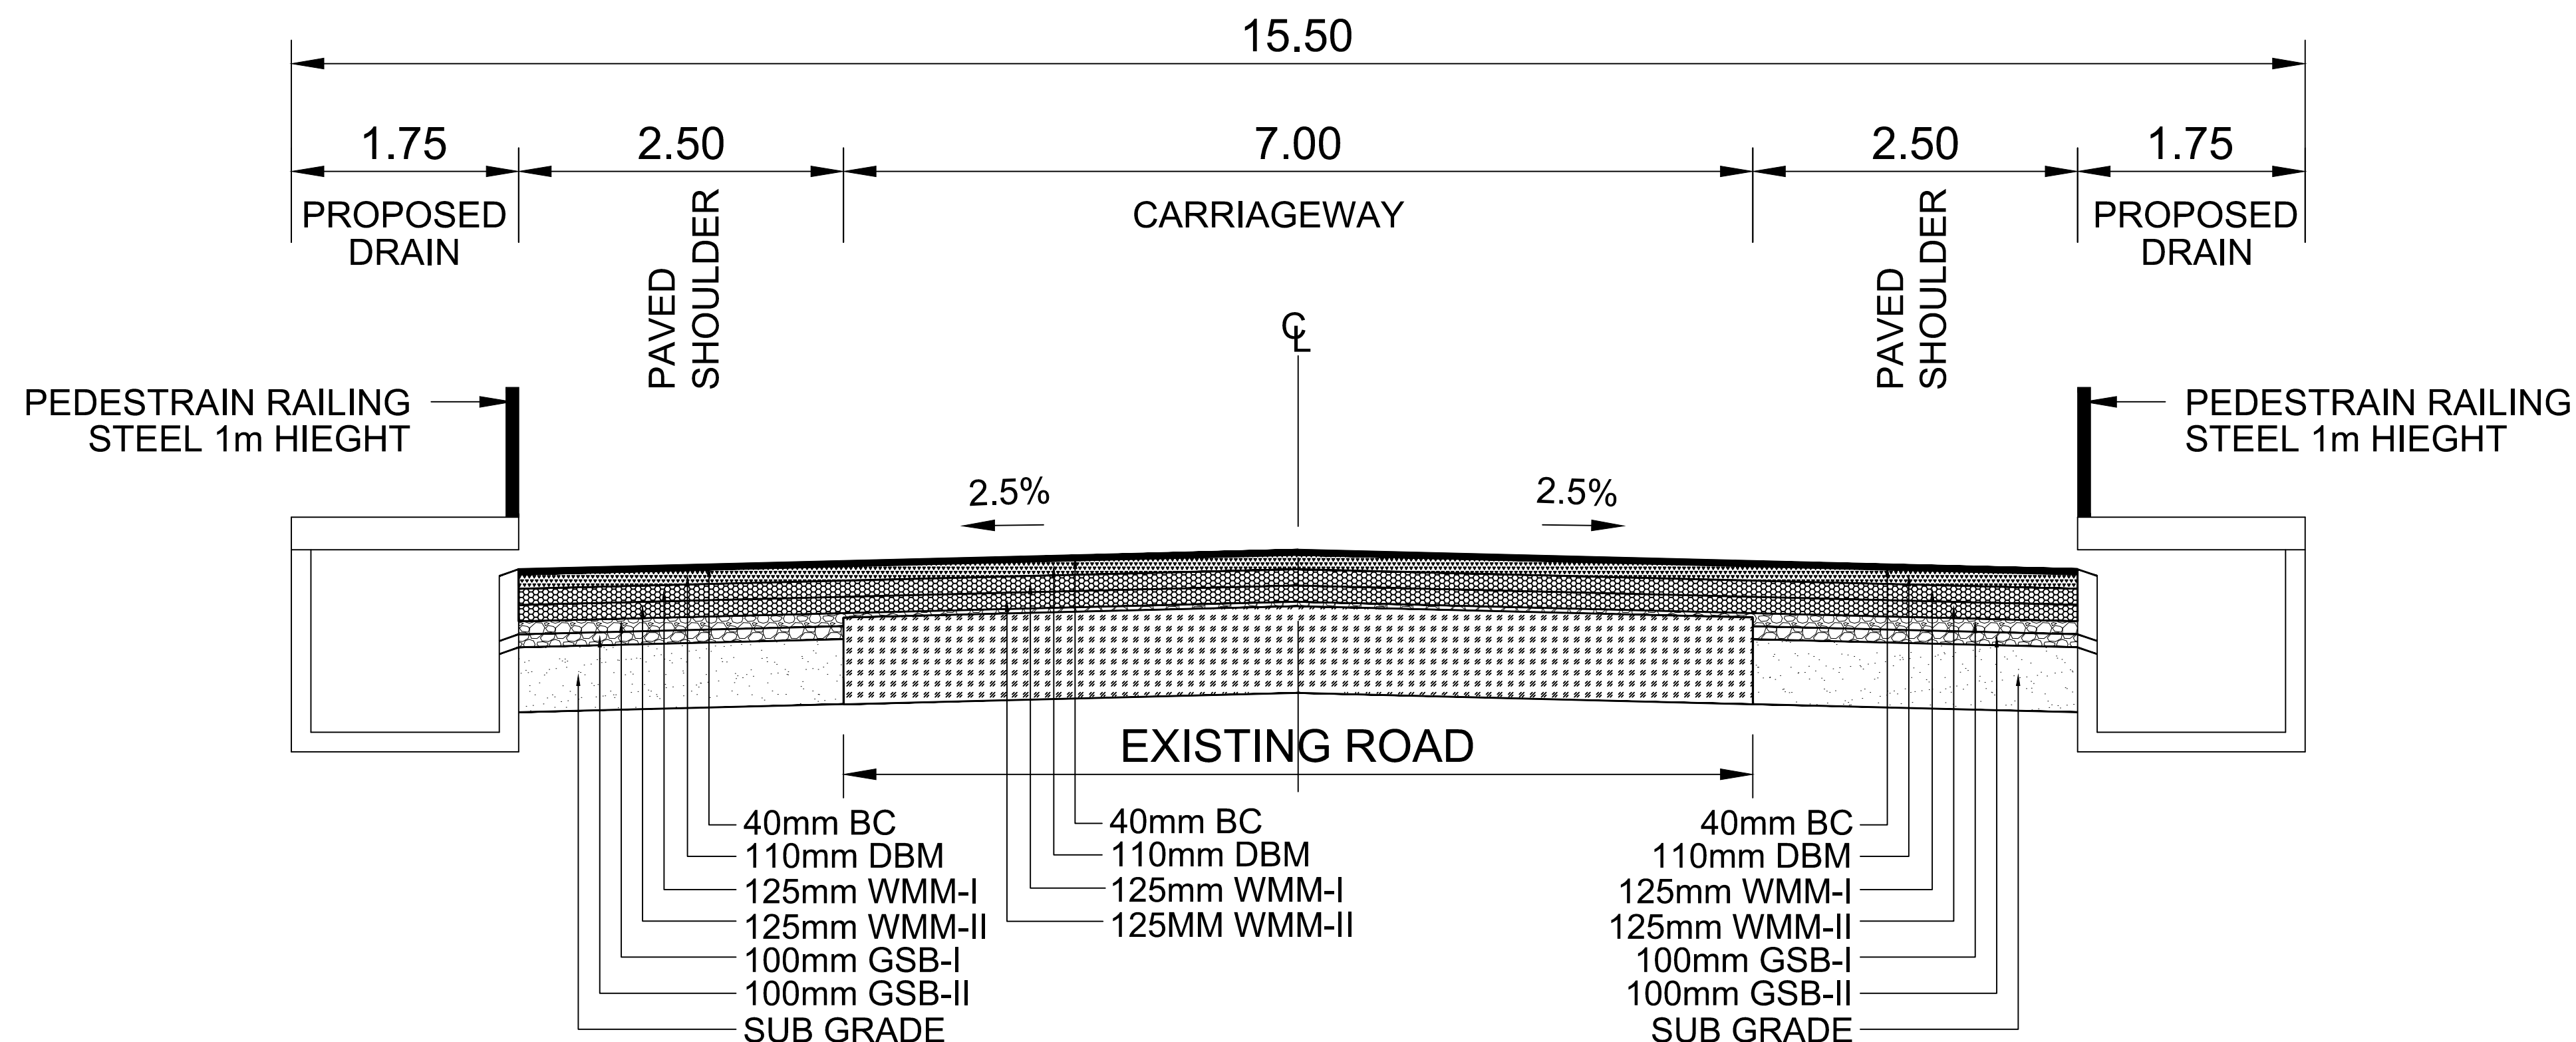

TCS NO.3


**CONCENTRIC WIDENING & STRENGTHENING OF EXISTING 2 LANE TO 2 LANE
WITH PAVED SHOULDER IN BUILT UP AREA WITH BOTH SIDE PROPOSED DRAIN**



Executive Engineer
GAGAN
Executive Engineer
N.H.P.W.D.
Ghaziabad

NH Division, PWD Ghaziabad
Uttar Pradesh
Signature & Seal

Project Title : Consultancy services for feasibility study and preparation of DPR for improvement and up- gradation of newly declared National Highways including existing NH-91A, NH-92, NH-97 & NH-28B in the state of Uttar Pradesh-Pkg-I.. Section : <u>Purquazi - Laksar</u>	CLIENT  MINISTRY OF ROAD TRANSPORT & HIGHWAYS	Drawing Title: TYPICAL CROSS SECTION			CONSULTANT: Chaitanya Projects Consultancy Pvt. Ltd. in association with Agnitio Infrastructure Projects Pvt. Ltd. RN-73, Sector-62, Noida, Gautam Budh Nagar, Uttar Pradesh-201309	
		Drawing No. :- CPC-AIPPL/MORTH/UP/TCS/ 03		Sheet : 03 OF 06		
		Scale :- NTS				
		Dm	Dgn.	Appd		Date July - 2021

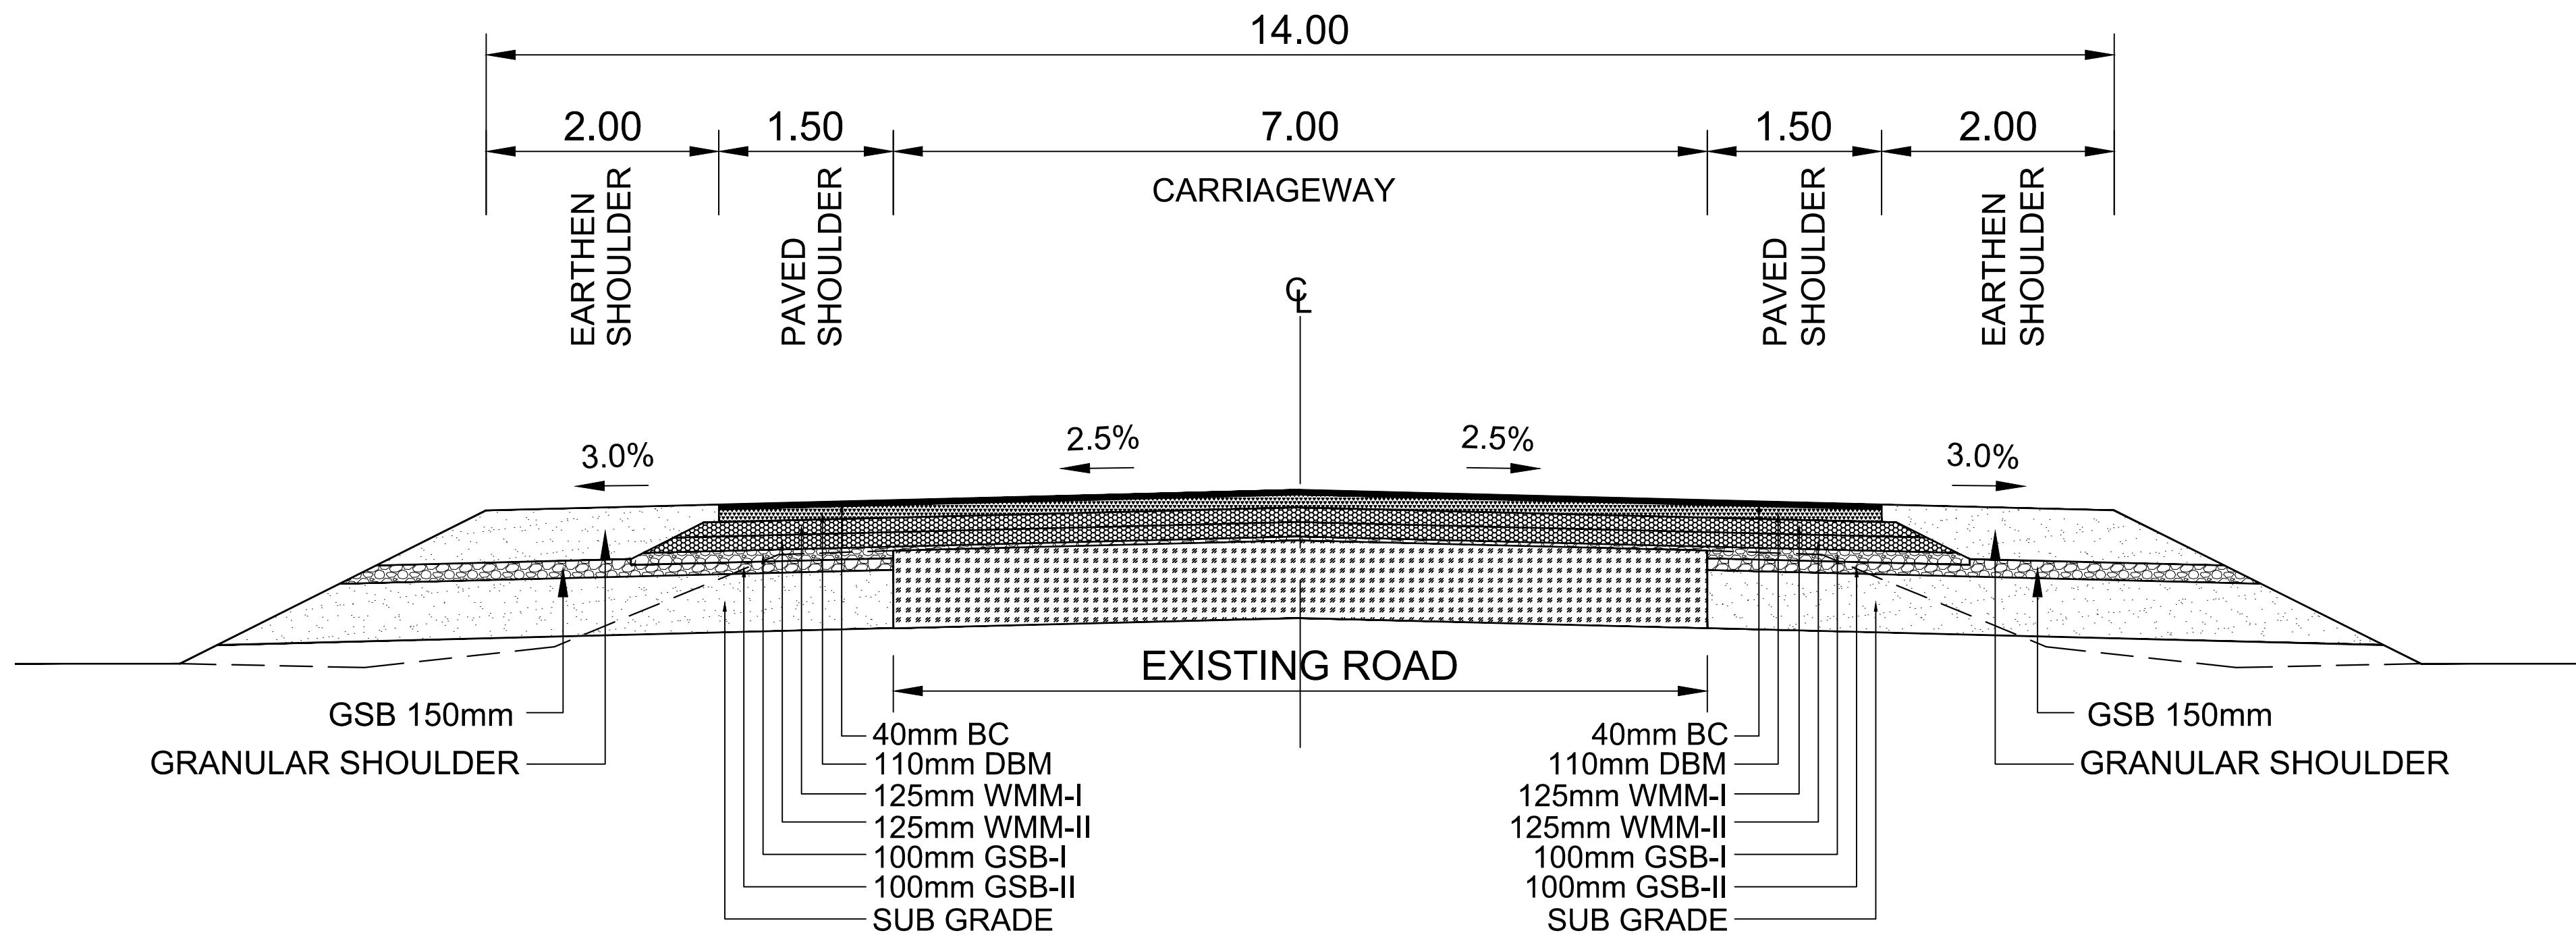

TCS NO.4
CONCENTRIC WIDENING & STRENGTHENING OF EXISTING 2 LANE TO 2 LANE
WITH PAVED SHOULDER IN OPEN AREA




Executive Engineer
GAGAN
 Executive Engineer
 N.H.P.W.D.
 Ghaziabad

NH Division, PWD Ghaziabad
 Uttar Pradesh
 Signature & Seal

Project Title : Consultancy services for feasibility study and preparation of DPR for improvement and up- gradation of newly declared National Highways including existing NH-91A, NH-92, NH-97 & NH-28B in the state of Uttar Pradesh-Pkg-I.. Section : <u>Purquazi - Laksar</u>	CLIENT  MINISTRY OF ROAD TRANSPORT & HIGHWAYS	Drawing Title: TYPICAL CROSS SECTION			CONSULTANT:	
		Drawing No. :- CPC-AIPPL/MORTH/UP/TCS/ 04		Sheet : 04 OF 06		
		Scale :- NTS				
		Drm	Dgn.	Appd	Date	
					July - 2021	

Chaitanya Projects Consultancy Pvt. Ltd.
in association with
Agnitio Infrastructure Projects Pvt. Ltd.
RN-73, Sector-62, Noida, Gautam Budh Nagar, Uttar Pradesh-201309

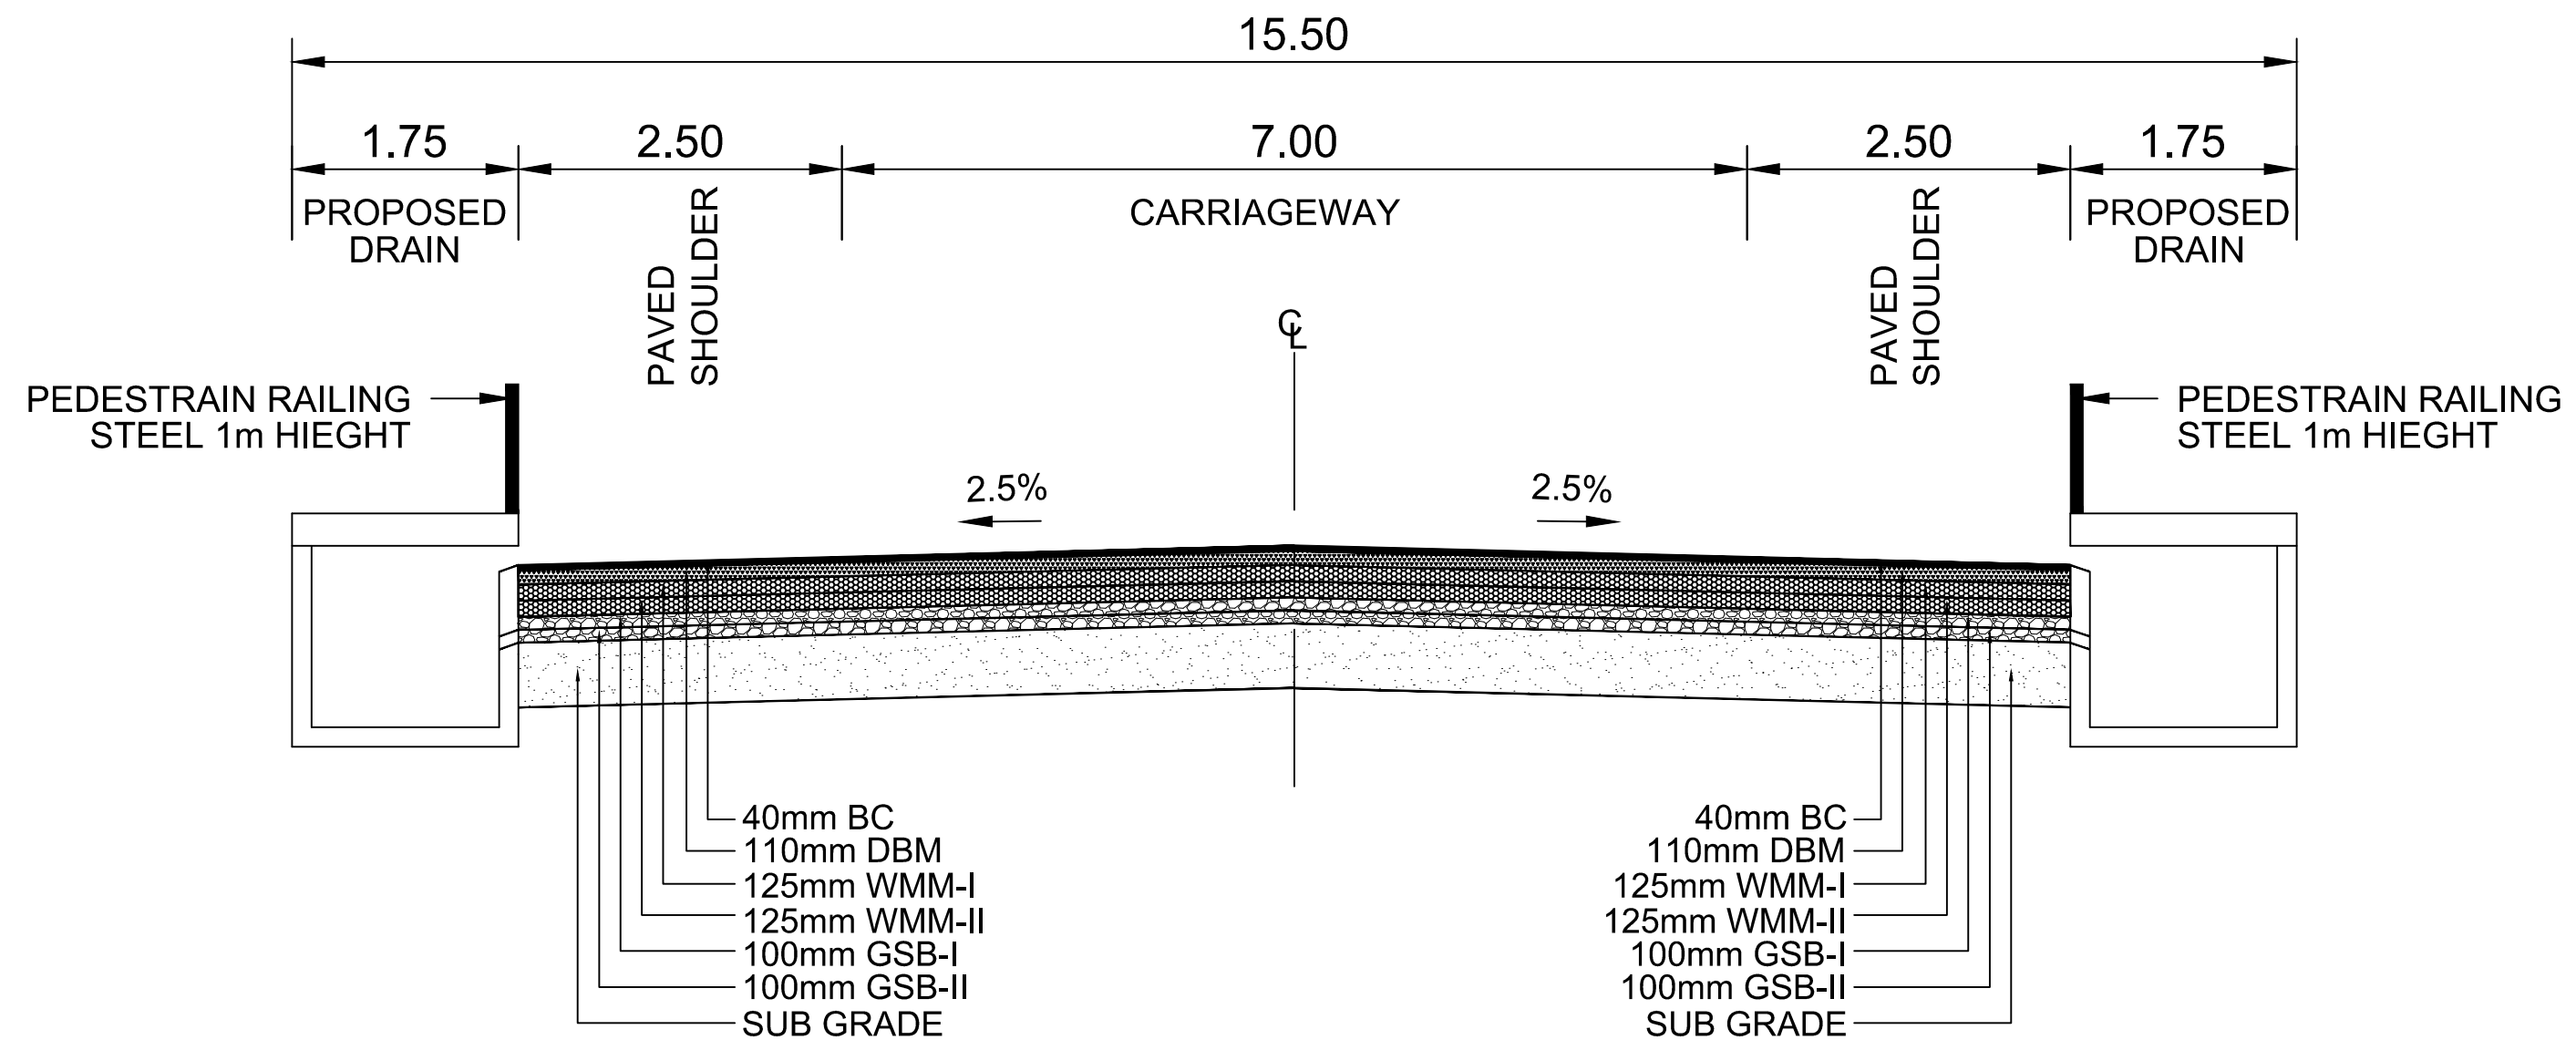


TCS NO.5
RECONSTRUCTION TO 2 LANE WITH PAVED SHOULDER IN BUILT UP AREA WITH
BOTH SIDE PROPOSED DRAIN



Executive Engineer
GAGAN
 Executive Engineer
N.H.P.W.D.
Ghaziabad

NH Division, PWD Ghaziabad
 Uttar Pradesh
 Signature & Seal

Project Title : Consultancy services for feasibility study and preparation of DPR for improvement and up-gradation of newly declared National Highways including existing NH-91A, NH-92, NH-97 & NH-28B in the state of Uttar Pradesh-Pkg-I. Section : <u>Purquazi - Laksar</u>	CLIENT  MINISTRY OF ROAD TRANSPORT & HIGHWAYS	Drawing Title: TYPICAL CROSS SECTION Drawing No. :- CPC-AIPPL/MORTH/UP/TCS/ 05 Scale :- NTS Sheet : 05 OF 06 Date: NOV - 2021	CONSULTANT: Chaitanya Projects Consultancy Pvt. Ltd. in association with Agnitio Infrastructure Projects Pvt. Ltd. RN-73, Sector-62, Noida, Gautam Budh Nagar, Uttar Pradesh-201309
---	---	---	---

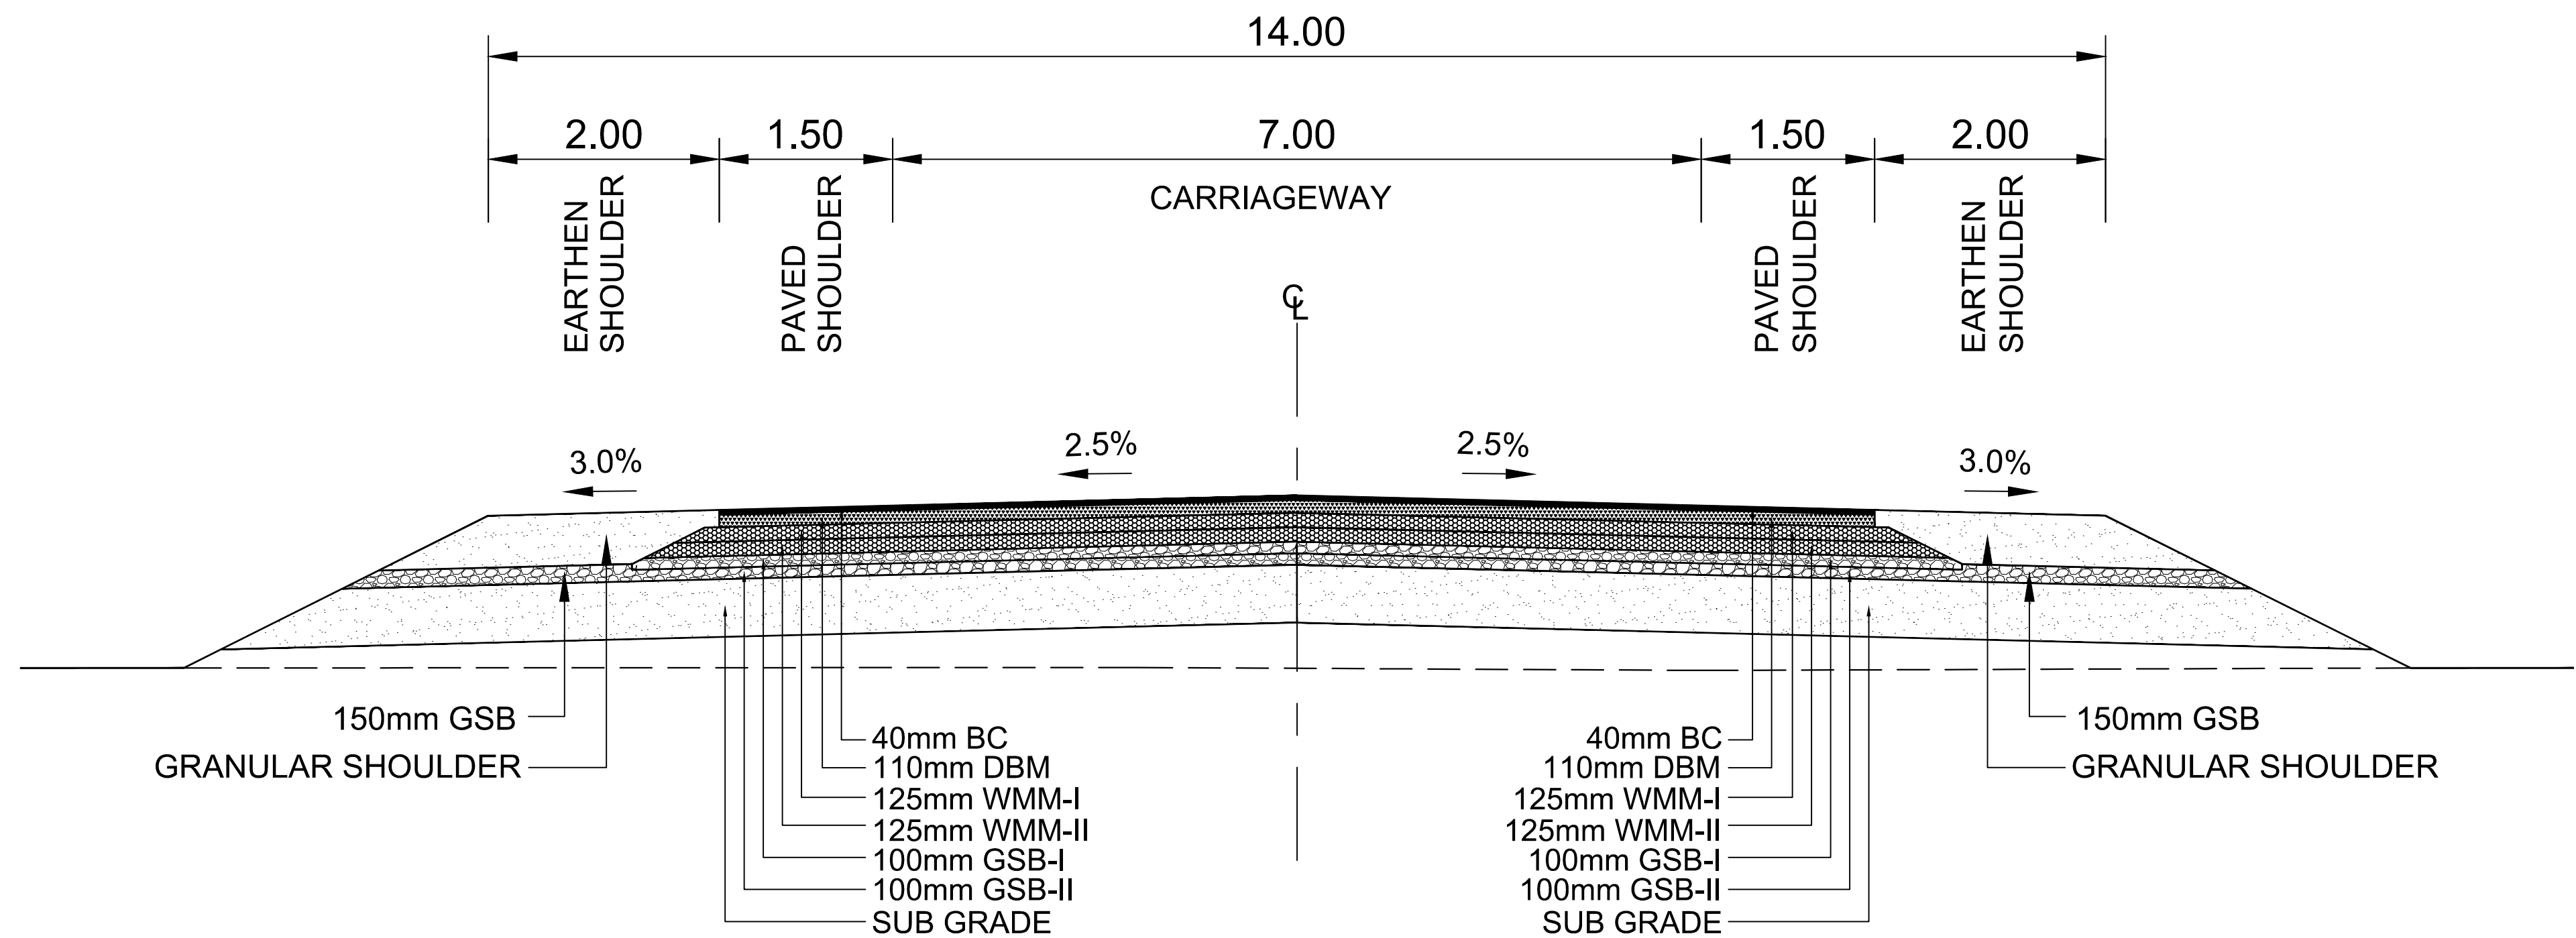

TCS NO.6
NEW CONSTRUCTION OF 2 LANE WITH PAVED SHOULDER IN OPEN AREA

Executive Engineer
GAGAN
Executive Engineer
N.H.P.W.D.
Ghaziabad

NH Division, PWD Ghaziabad
Uttar Pradesh
Signature & Seal



Project Title : Consultancy services for feasibility study and preparation of DPR for improvement and up- gradation of newly declared National Highways including existing NH-91A, NH-92, NH-97 & NH-28B in the state of Uttar Pradesh-Pkg-I.. Section : <u>Purquazi - Laksar</u>	CLIENT  MINISTRY OF ROAD TRANSPORT & HIGHWAYS	<table><tr><td colspan="3">Drawing Title: TYPICAL CROSS SECTION</td></tr><tr><td colspan="2">Drawing No. :- CPC-AIPPL/MORTH/UP/TCS/ 06</td><td>Sheet : 06 OF 06</td></tr><tr><td colspan="3">Scale :- NTS</td></tr><tr><td>Dm</td><td>Dgn.</td><td>Appd</td></tr><tr><td></td><td></td><td></td></tr><tr><td colspan="3">Date July - 2021</td></tr></table>	Drawing Title: TYPICAL CROSS SECTION			Drawing No. :- CPC-AIPPL/MORTH/UP/TCS/ 06		Sheet : 06 OF 06	Scale :- NTS			Dm	Dgn.	Appd				Date July - 2021			CONSULTANT: Chaitanya Projects Consultancy Pvt. Ltd. in association with Agnitio Infrastructure Projects Pvt. Ltd. RN-73, Sector-62, Noida, Gautam Budh Nagar, Uttar Pradesh-201309
Drawing Title: TYPICAL CROSS SECTION																					
Drawing No. :- CPC-AIPPL/MORTH/UP/TCS/ 06		Sheet : 06 OF 06																			
Scale :- NTS																					
Dm	Dgn.	Appd																			
Date July - 2021																					