

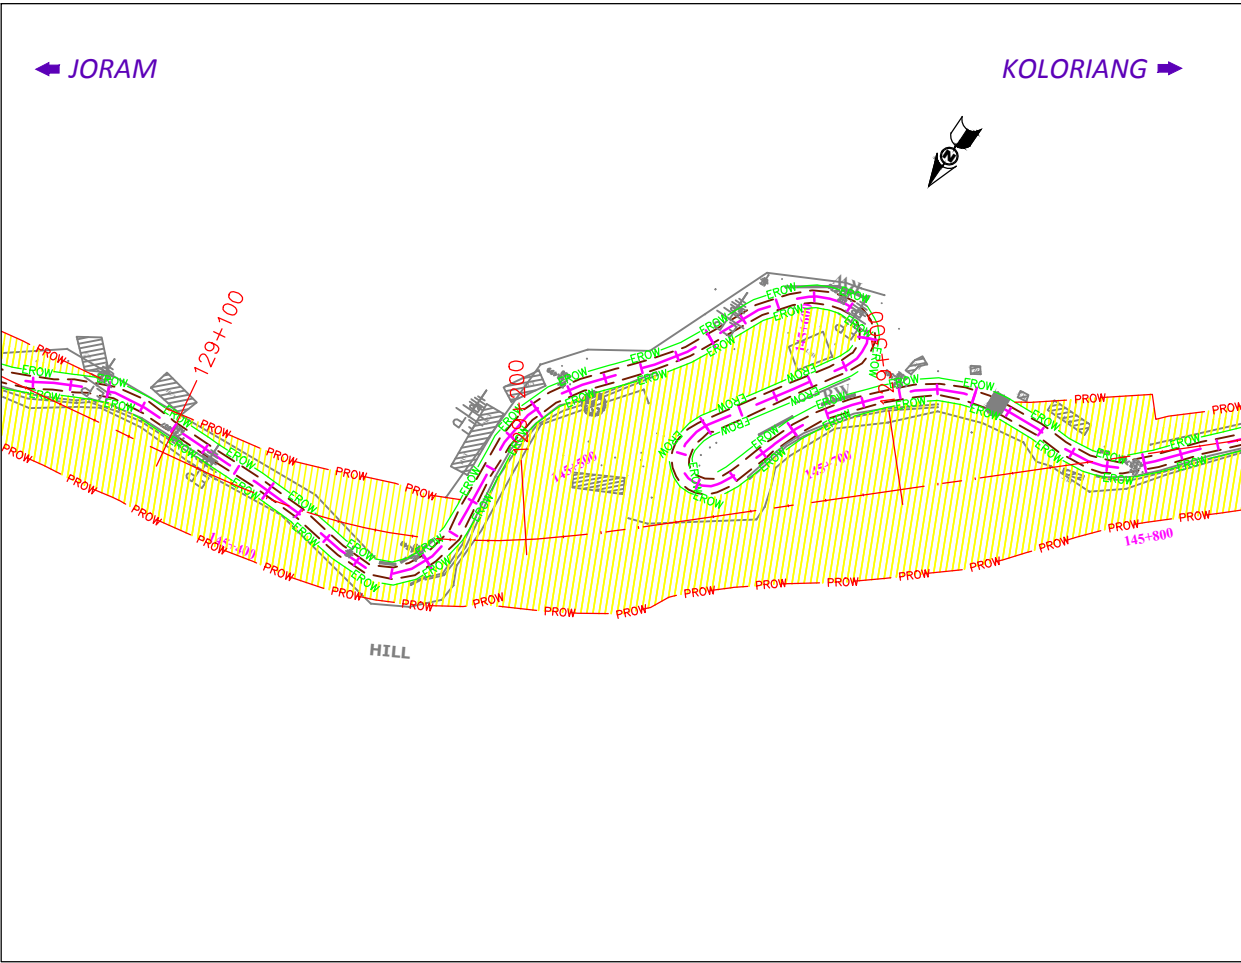
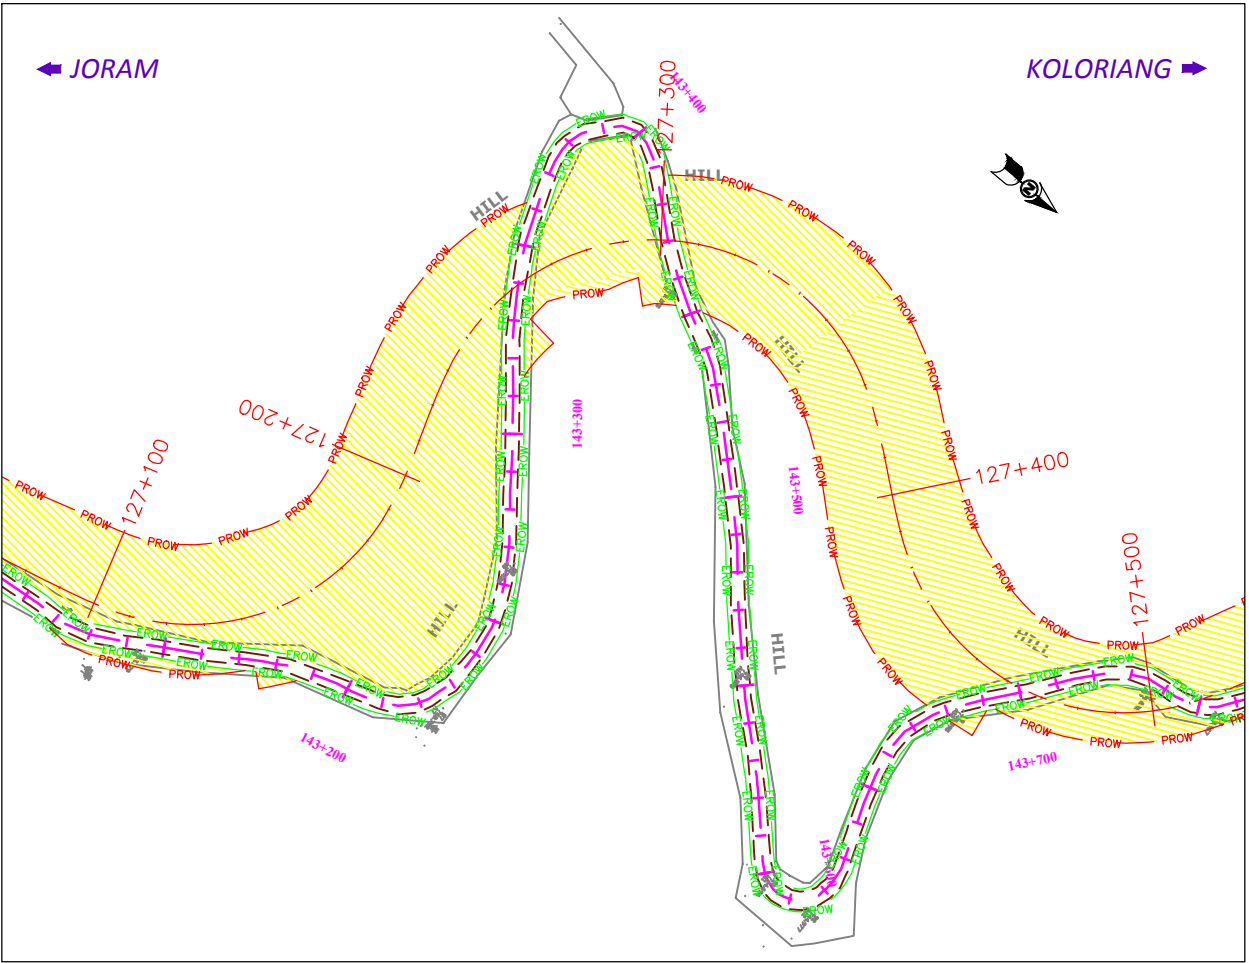
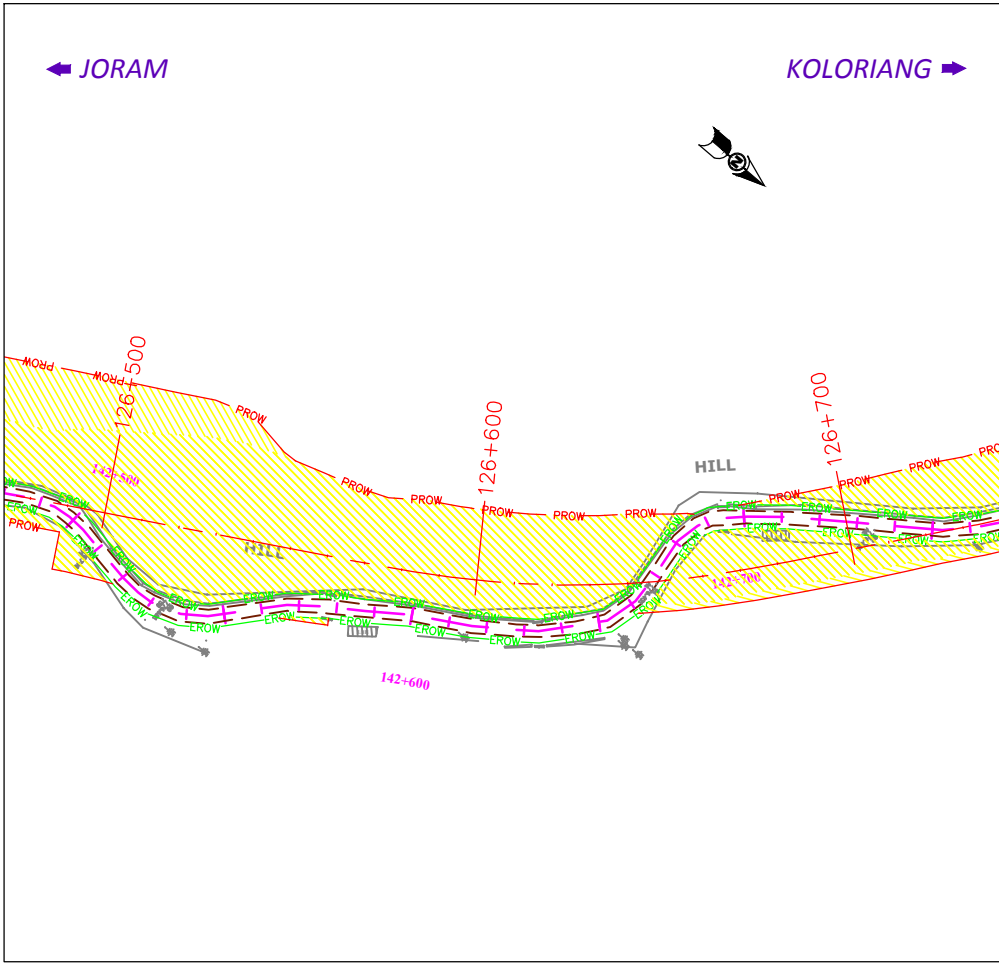
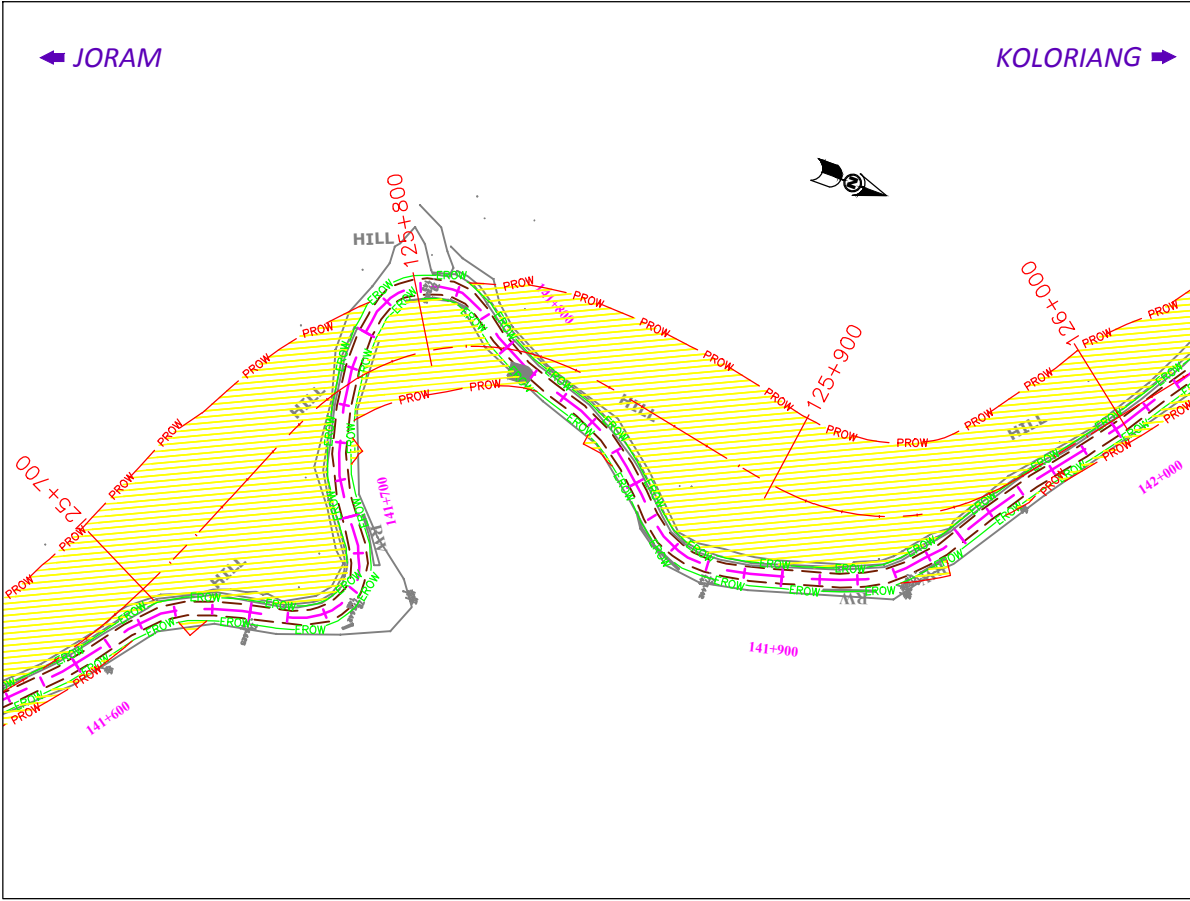


Proposal for Diversion of Additional Forest Land for the Construction of 2-Laning of Joram-Koloriang Road Sections from CH. 122.353 to CH. 138.390 (Km 138.000 to 158.000 of Existing Joram-Koloriang Road) for Execution in EPC mode in the District of Kurung Kumey in the state of Arunachal Pradesh under "SARDP-NE"

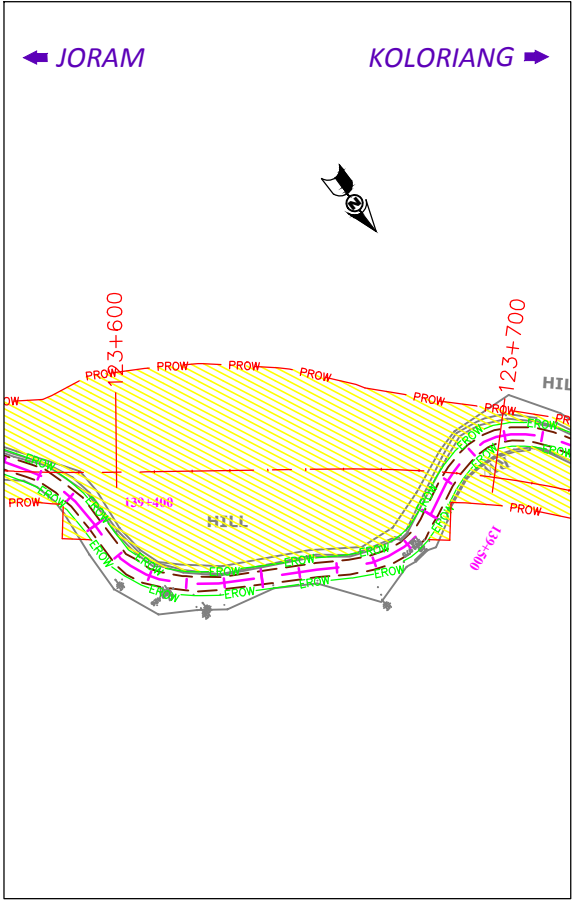

CLIENT :

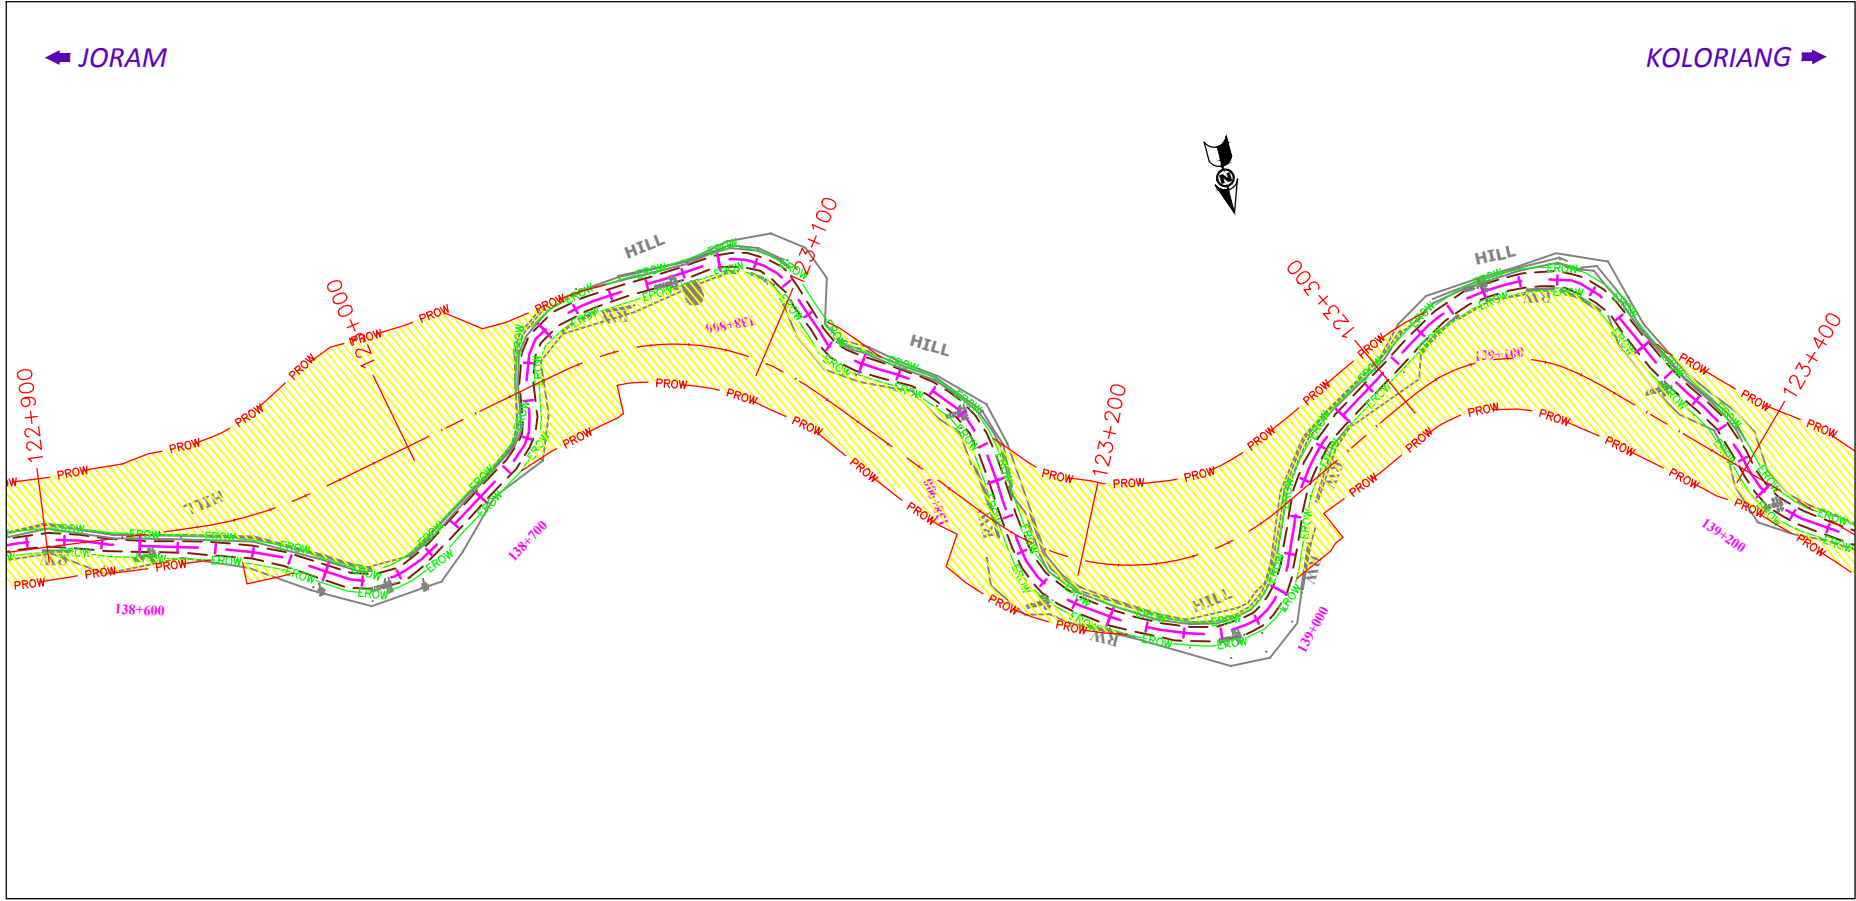

National Highways & Infrastructure Development Corporation Ltd. (NHIDCL)

PROJECT :

Consultancy Services for Preparation of Feasibility Study and Detailed Project Report for Two laning of Joram - Koloriang Road (NH-713) from Km. 20.00 to Km. 70.00 & Km. 138.00 to Km. 158.00 (Total Length 70 Km) in the State of Arunachal Pradesh on EPC mode

DESIGN CONSULTANT:



Voyants Solutions Pvt Ltd.
403, 4th Floor, Park Centra,
Sector-30, Opp. 32nd Milestone, NH-8
Gurgaon-122001, Haryana
CIN- U74140HR2004PTC046918
Ph: 0124-4598200
Fax: 0124-4019051
E-mail: info@voyants.in, www.voyants.in

LEGEND:-

Proposed ROW
Existing ROW
Proposed Centerline
Proposed Land Acquisition
Existing Centerline
Existing Carriageway

DRAWN BY : SS/SD

DESIGNED BY : SC/DGR

APPROVED BY : SD

SCALE : 1:2000

TITLE :

Land Acquisition Plan






(Project Stretch 138+000km to 158+000km)

DRG. NO. : VSPL/1438/JK/DPR/LAP-01

REVISION : R-0

April 2017

Proposal for Diversion of Additional Forest Land for the Construction of 2-Laning of Joram-Koloriang Road Sections from CH. 122.353 to CH. 138.390 (Km 138.000 to 158.000 of Existing Joram-Koloriang Road) for Execution in EPC mode in the District of Kurung Kumey in the state of Arunachal Pradesh under "SARDP-NE"

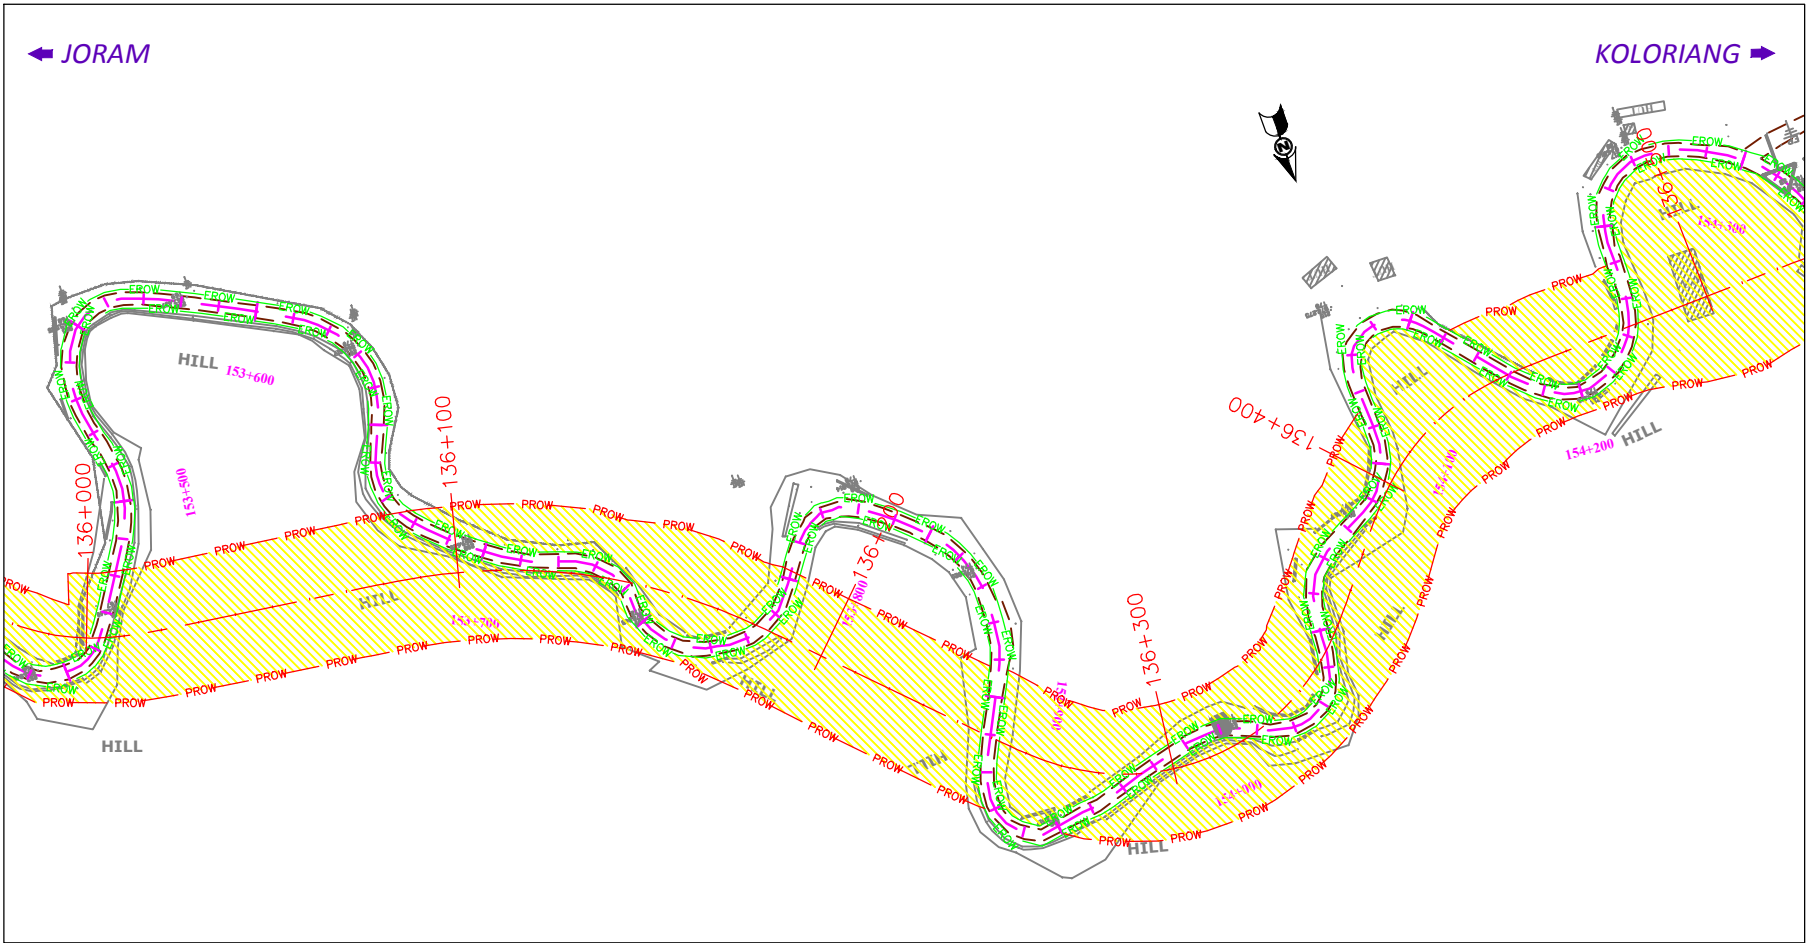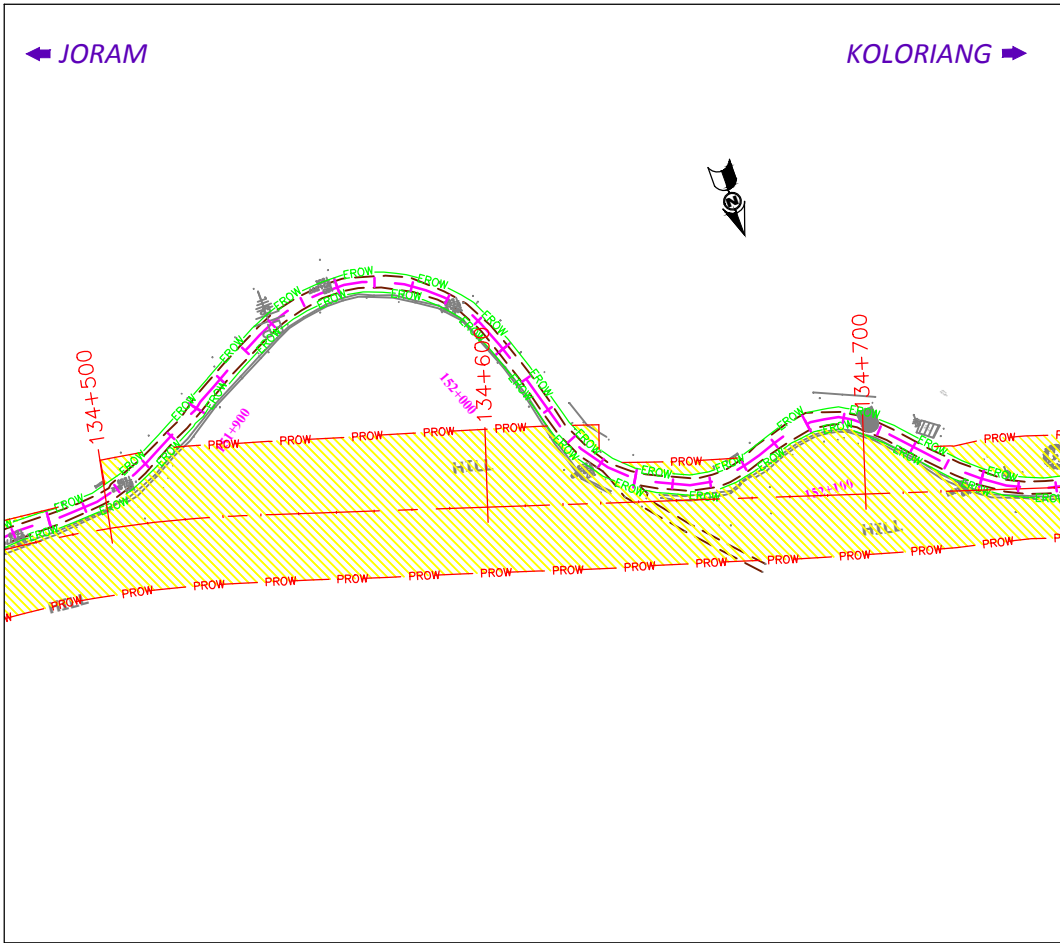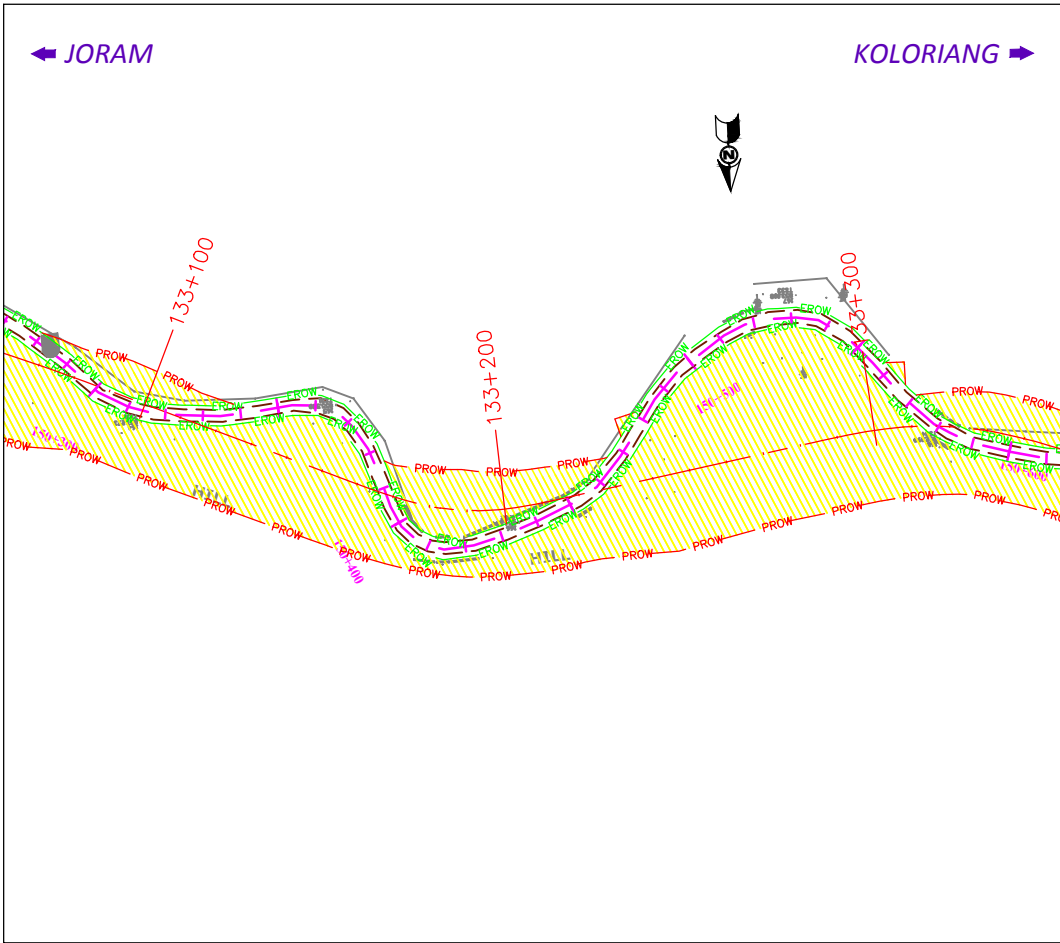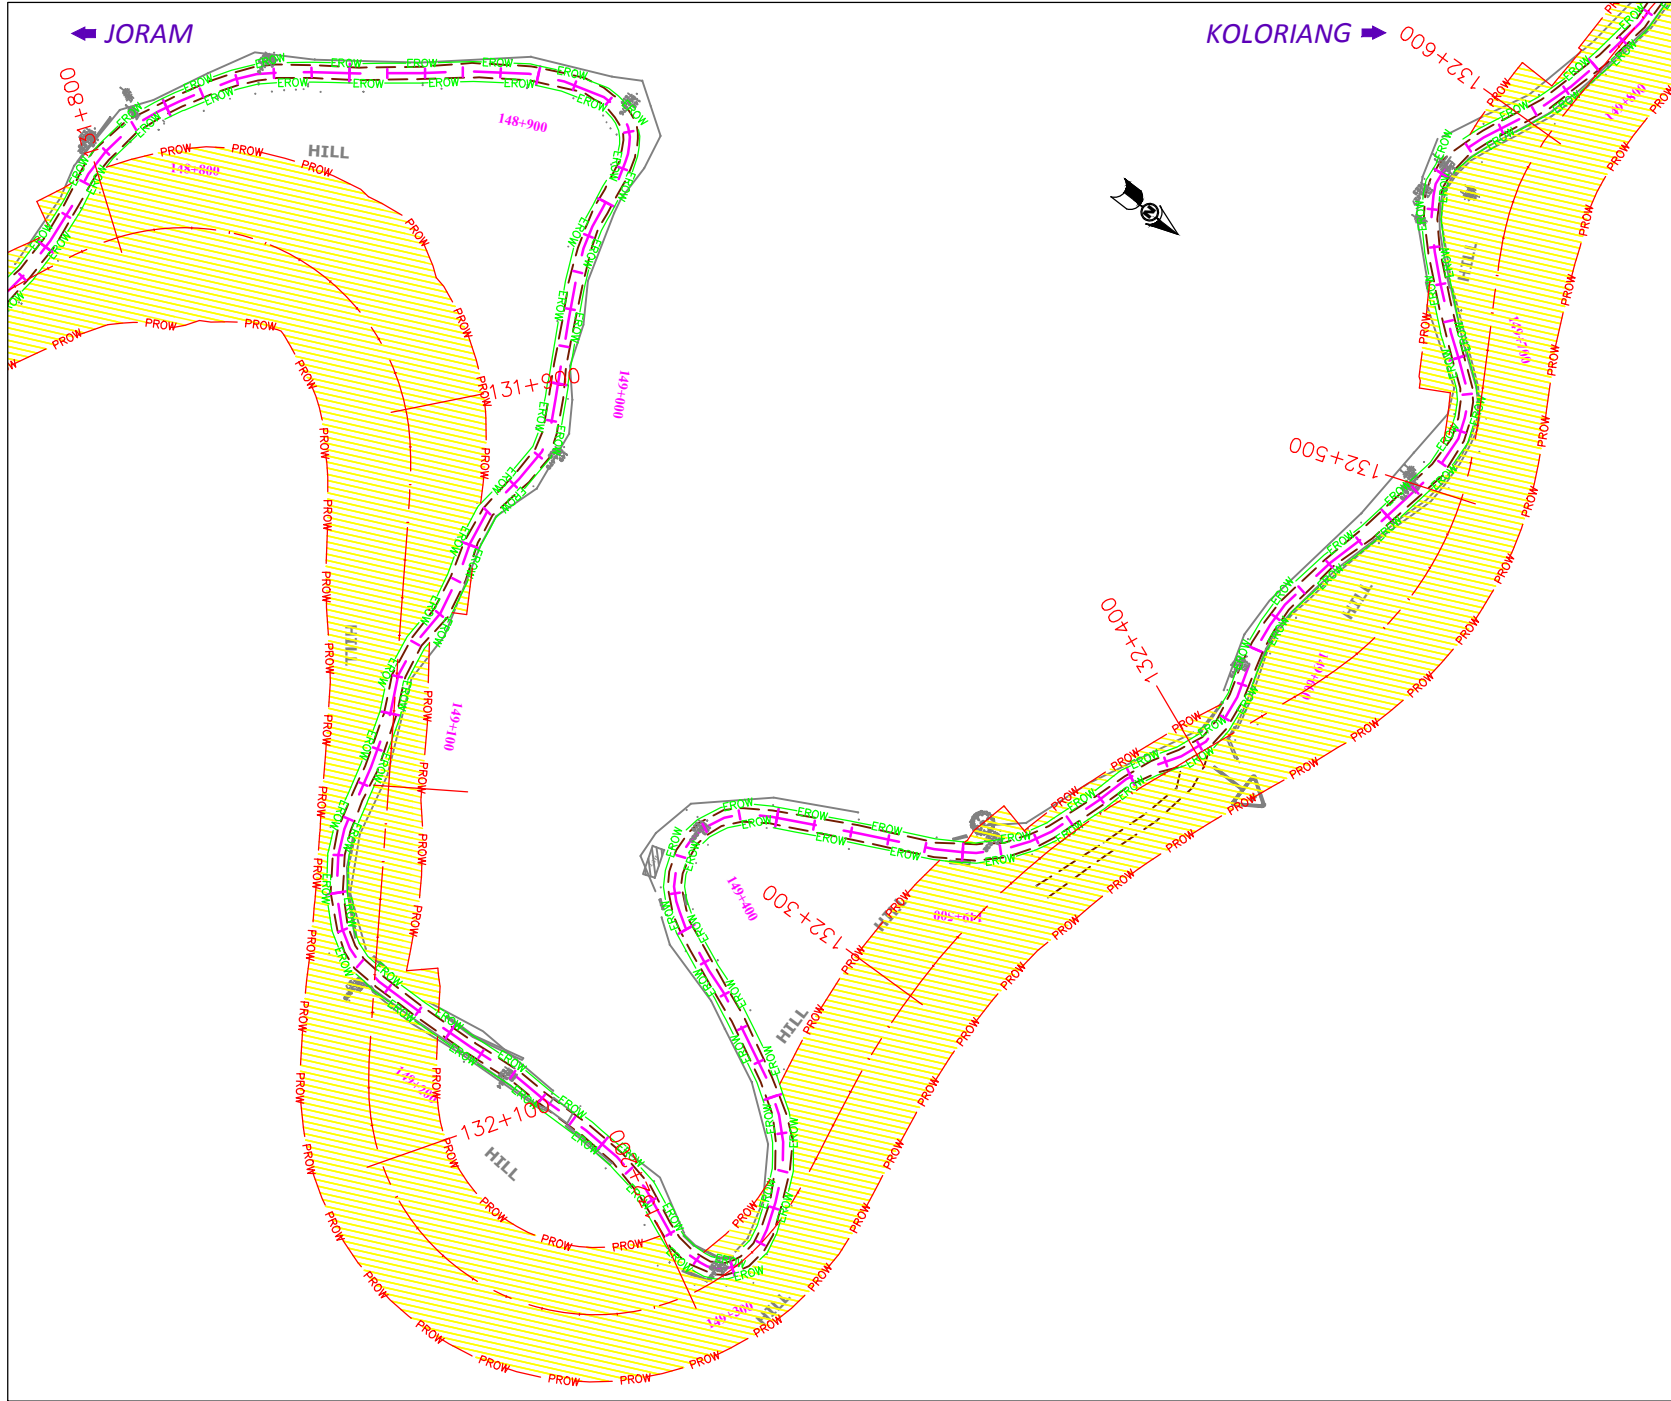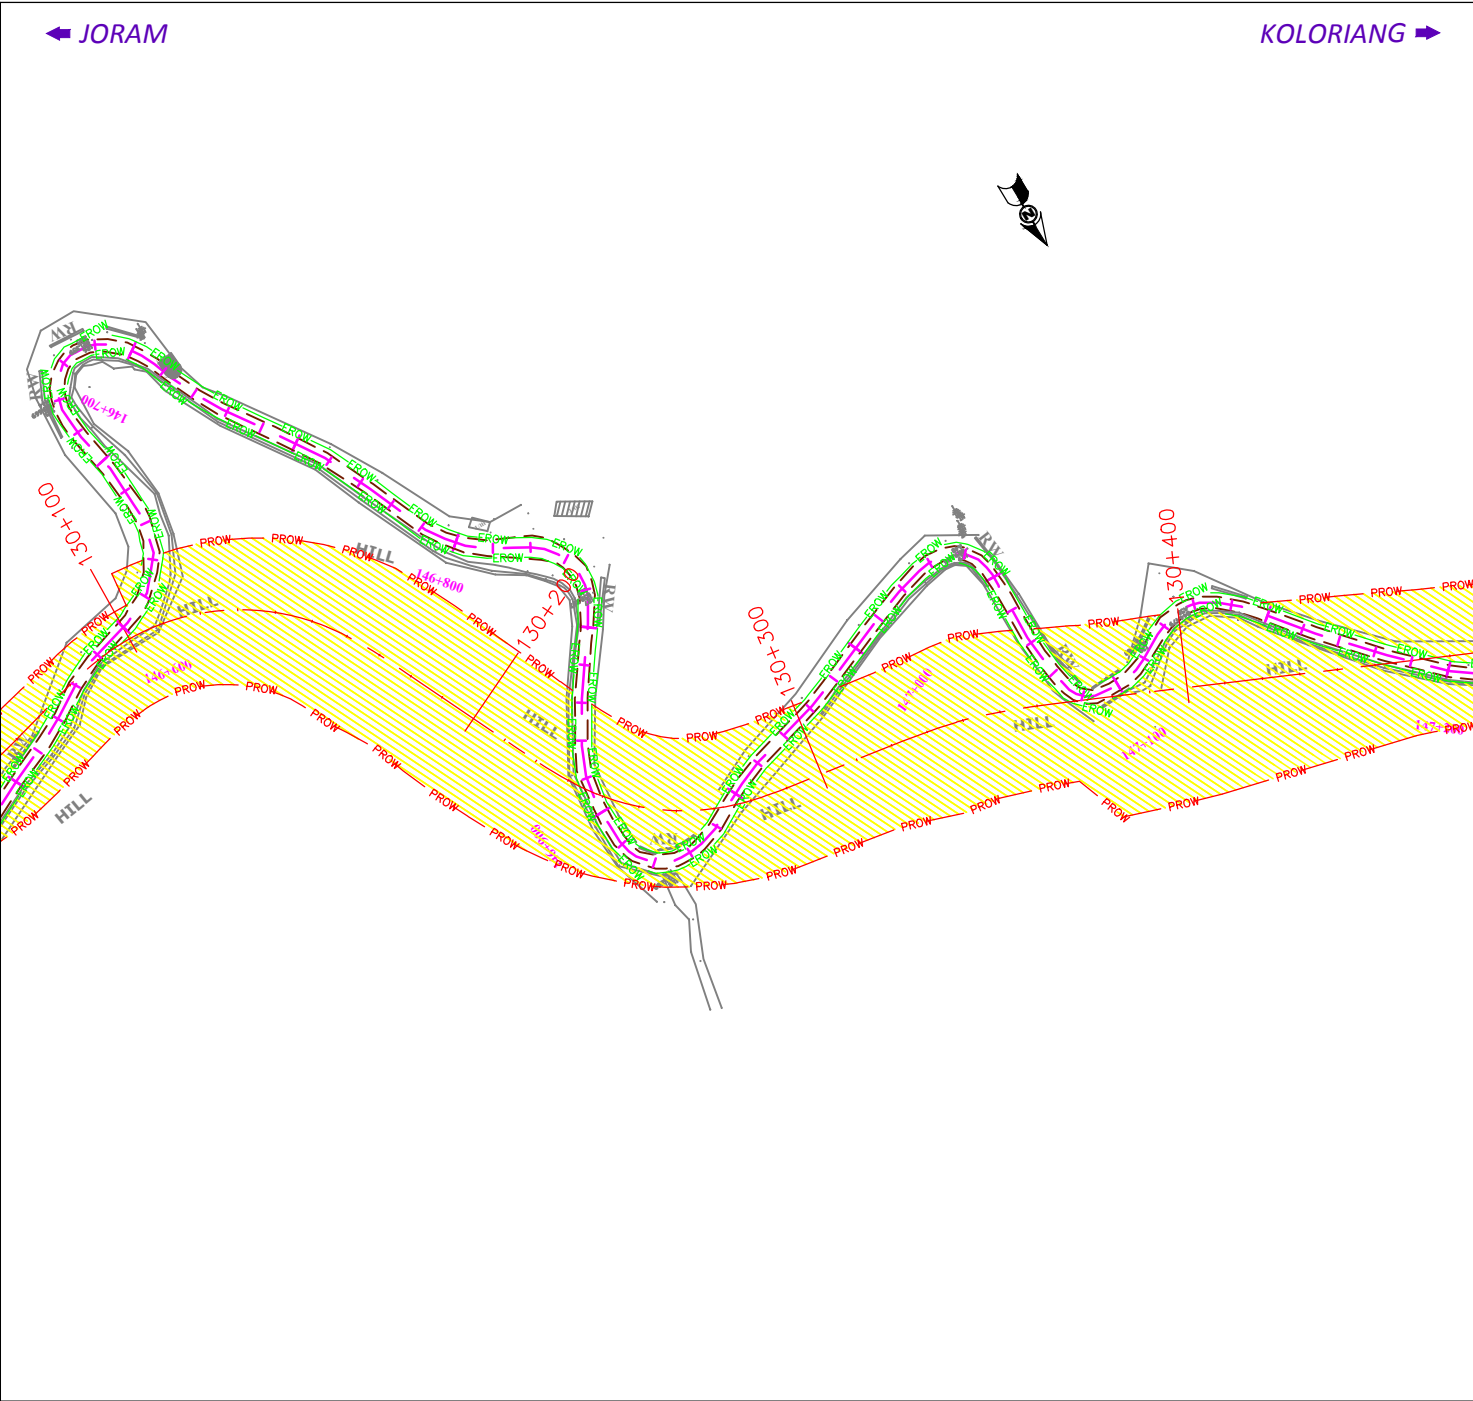

CLIENT :



PROJECT :

Consultancy Services for Preparation of Feasibility Study and Detailed Project Report for Two laning of Joram - Koloriang Road (NH-713) from Km. 20.00 to Km. 70.00 & Km. 138.00 to Km. 158.00 (Total Length 70 Km) in the State of Arunachal Pradesh on EPC mode

DESIGN CONSULTANT:



Voyants Solutions Pvt Ltd.
403, 4th Floor, Park Centra,
Sector-30, Opp. 32nd Milestone, NH-8
Gurgaon-122001, Haryana
CIN- U74140HR2004PTC046918
Ph: 0124-4598200
Fax: 0124-4019051
E-mail: info@voyants.in, www.voyants.in

LEGEND:-

Proposed ROW
Existing ROW
Proposed Centerline
Proposed Land Acquisition
Existing Centerline
Existing Carriageway

DRAWN BY : SS/SD

DESIGNED BY : SC/DGR

APPROVED BY : SD

SCALE : 1:2000

TITLE :

Land Acquisition Plan
(Project Stretch 138+000km to 158+000km)

DRG. NO. : VSPL/1438/JK/DPR/LAP-02

REVISION : R-0

April 2017