


TO BATHINDA →
SUNAM >>

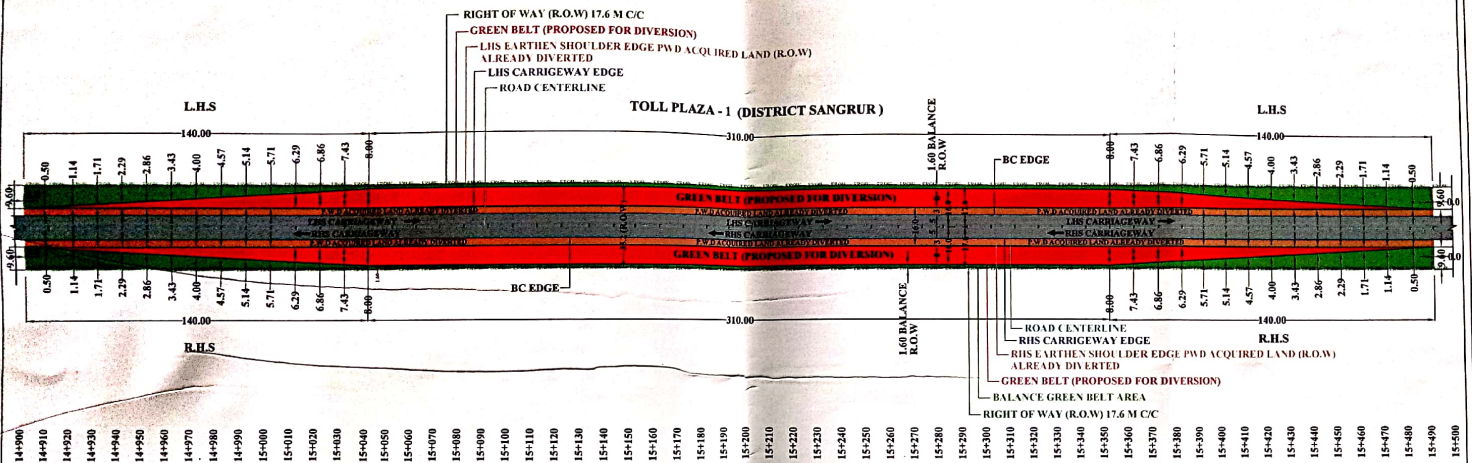

**LINEAR PLAN FOR DIVERSION OF FOREST LAND FOR TOLL PLAZA ON BHAWANIGARH, SUNAM, BHIKHI, KOTSHAMIR ROAD
FROM R.D. 14+900 TO 15+490 (TOTAL LENGTH = 590 METER)**



CALCULATION OF FOREST AREA PROPOSED FOR DIVERSION

S.NO	FROM CHAINAGE	SIZE	AREA SQM	AREA HECTARE	SIDE
1)	14+900 TO 15+040	(0+8)2x140	560	0.056	LHS
2)	15+040 TO 15+350	8.0X310	2480	0.248	LHS
3)	15+350 TO 15+490	(0+8)2x140	560	0.056	LHS
4)	14+900 TO 15+040	(0+8)2x140	560	0.056	RHS
5)	15+040 TO 15+350	8.0X310	2480	0.248	RHS
6)	15+350 TO 15+490	(0+8)2x140	560	0.056	RHS
		TOTAL AREA	7200	0.720	

BALANCE FOREST AREA

S.NO	FROM CHAINAGE	SIZE	AREA SQM	AREA HECT.	SIDE
1)	14+900 TO 15+040	(9.60+1.60)/2x140	784	0.0784	LHS
2)	15+040 TO 15+350	1.60X310	496	0.0496	LHS
3)	15+350 TO 15+490	(1.60+9.60)/2x140	784	0.0784	LHS
4)	14+900 TO 15+040	(9.60+1.60)/2x140	784	0.0784	RHS
5)	15+040 TO 15+350	1.60X310	496	0.0496	RHS
6)	15+350 TO 15+490	(1.60+9.60)/2x140	784	0.0784	RHS
	TOTAL AREA		4128	0.4128	

LEGEND

S.NO	ITEM	SYMBOL
1)	CARRIAGEWAY EDGE	
2)	ROAD CENTERLINE	
3)	EARTHEN SHOULDER EDGE	
4)	CARRIAGEWAY	
5)	EXISTING P.W.D ACQUIRED LAND	
6)	PROPOSED AREA FOR DIVERSION	
7)	BALANCE GREEN BELT AREA	
8)	EXISTING R.O.W	

NOTES:
1) ALL DIMENSION ARE IN METER.

CLIENT :

PUNJAB PUBLIC
WORK DEPARTMENT
(B&R)

PROJECT :

DEVELOPMENT, OPERATION AND TRANSFER OF
TOLL PLAZAS AT BHAWANIGARH - SUNAM -
BHIKHI-MAUR - KOT SHAMIR - BATHINDA
(BSBKB) - ROAD ON (PUBLIC PRIVATE
PARTNERSHIP BASIS)

CONCESSIONAIRE:

**PRAKASH ASPHALTINGS & TOLL
HIGHWAYS (I) LTD.**
76, MALL ROAD MHOW
DIST INDORE (M.P.)
PIN-453441

INDEPENDENT ENGINEER:

FOR APPROVAL

R1		18-04-2019	REVISED DRAWING (BALANCE GREEN BELT AREA ADDED)	DESIGNED BY
R0		01-12-2018	FOR APPROVAL	CHECKED BY
REV		DATE	DESCRIPTION	RECOMMEND I/LD BY
				APPROVED BY
				SCALE - 1 50000

TITLE :

LINEAR PLAN FOR DIVERSION OF
FOREST LAND AT TOLL PLAZA - 1
FROM KM. 14+900 TO 15+490

ORG NO :
b PWD (B&R) /PATH/TP-1/LNP/FOR-LND DIV
REVISION : R1