


← JORAM

KOLORIANG ➡

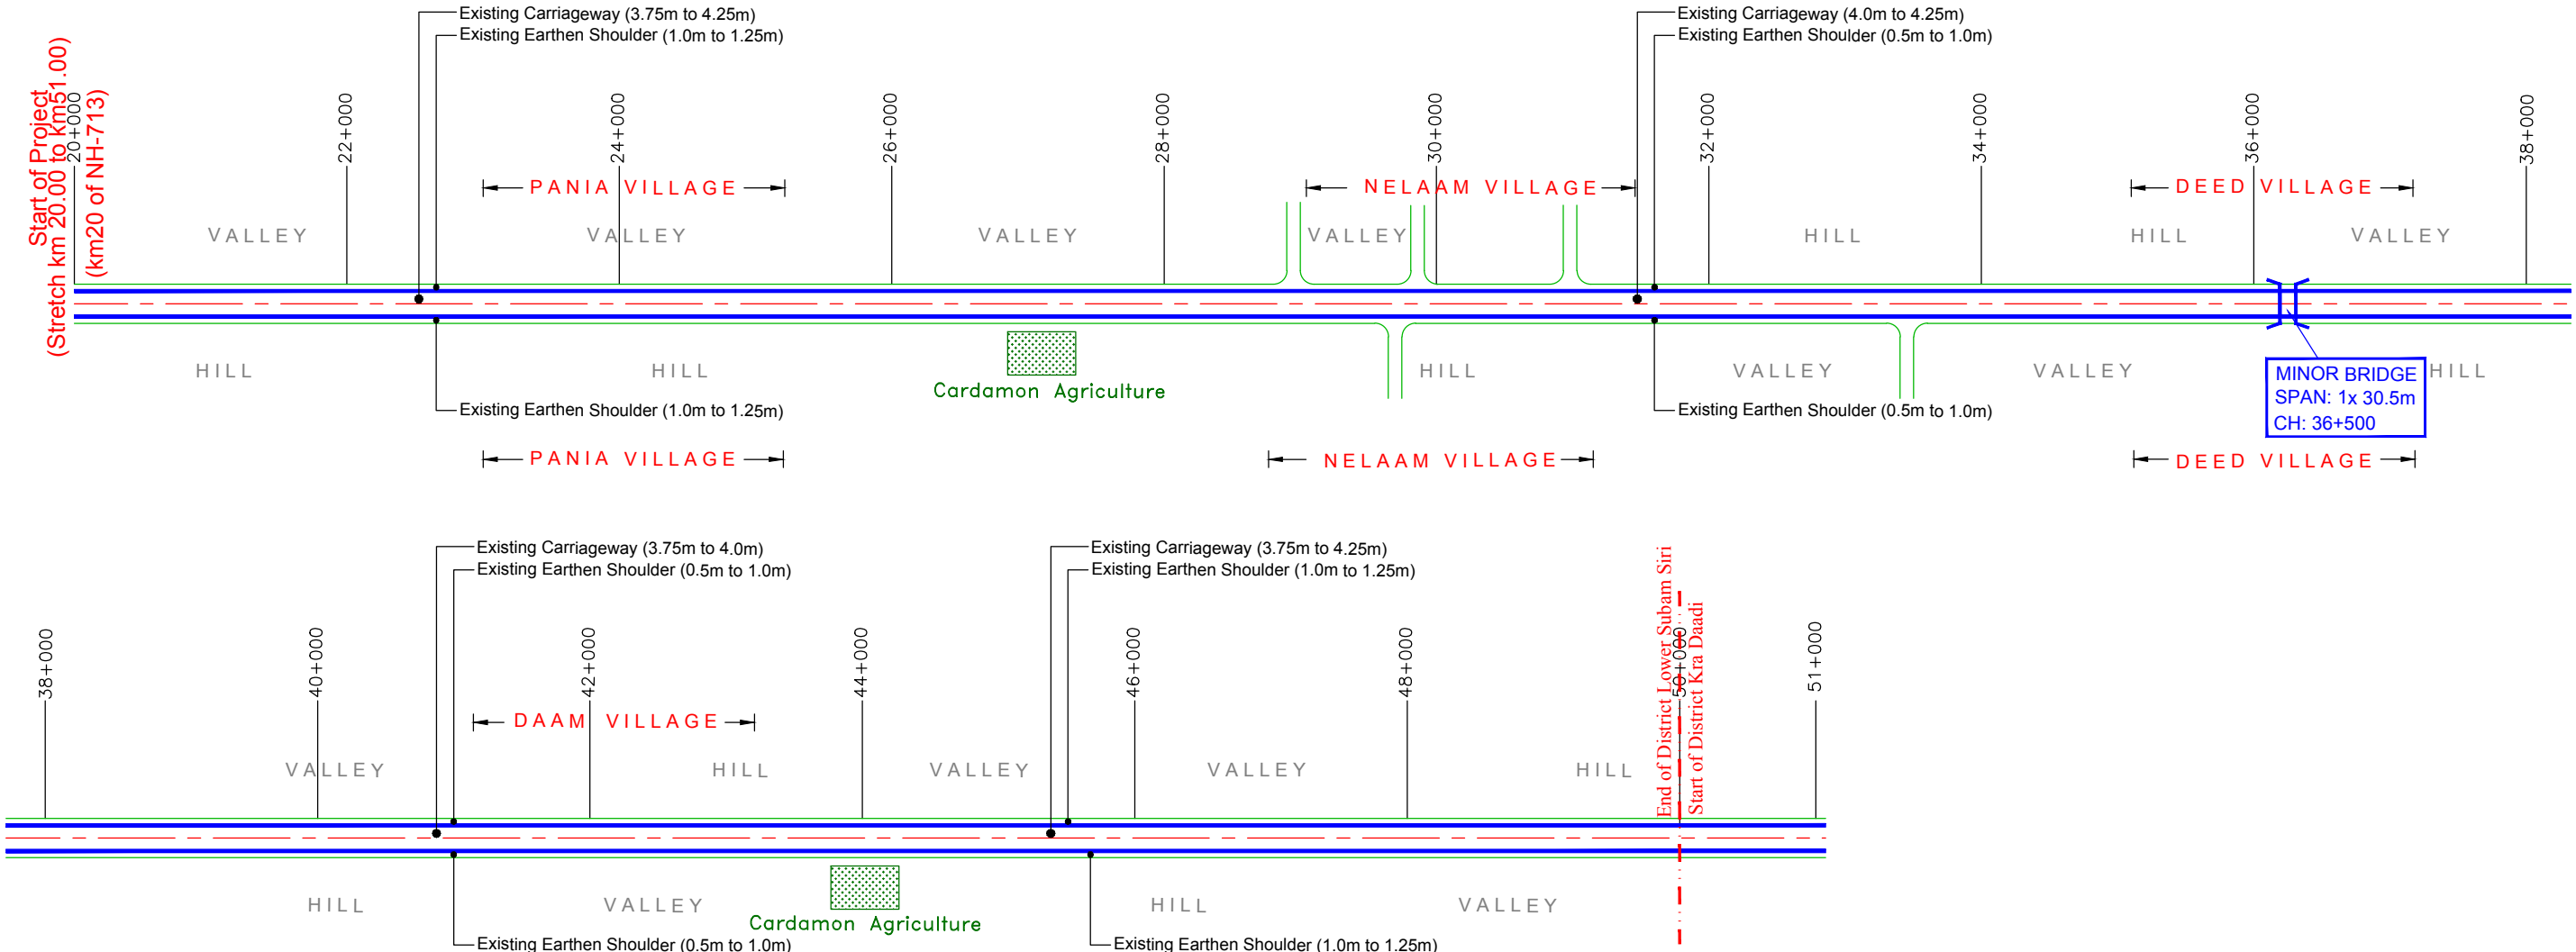

Highways & Infrastructure Dev. Corp. Ltd.
B.O.
NAMSAI
NHDCOIN-NO. 100

LEGEND

Existing Centerline	— — —
Existing Earthen Shoulder	—
Existing Carriageway	—

CLIENT :



National Highways & Infrastructure Development Corporation Ltd. (NHIDCL)

PROJECT :

Consultancy Services for Preparation of Feasibility Study and Detailed Project Report for Two laning of Joram - Koloriang Road (NH-713) from Km. 20.00 to Km. 70.00 & Km. 138.00 to Km. 158.00 (Total Length 70 Km) in the State of Arunachal Pradesh on EPC mode

DESIGN CONSULTANT:



Voyants Solutions Pvt Ltd.

403, 4th Floor, Park Centra,
Sector-30, Opp. 32nd Milestone, NH-8
Gurugram-122001, Haryana
CIN- U74140HR2004PTC046918
Ph: 0124-4598200
Fax: 0124-4019051
E-mail: info@voyants.in, www.voyants.in

REV.	DATE	DESCRIPTION

DRAWN BY : SP/SD

APPROVED BY : KG

SCALE : 1:10000

TITLE :

Linear Plan
(Project Stretch 20km to 51km)

DRG. NO. :

REVISION : R-0	APRIL 2017
----------------	------------