



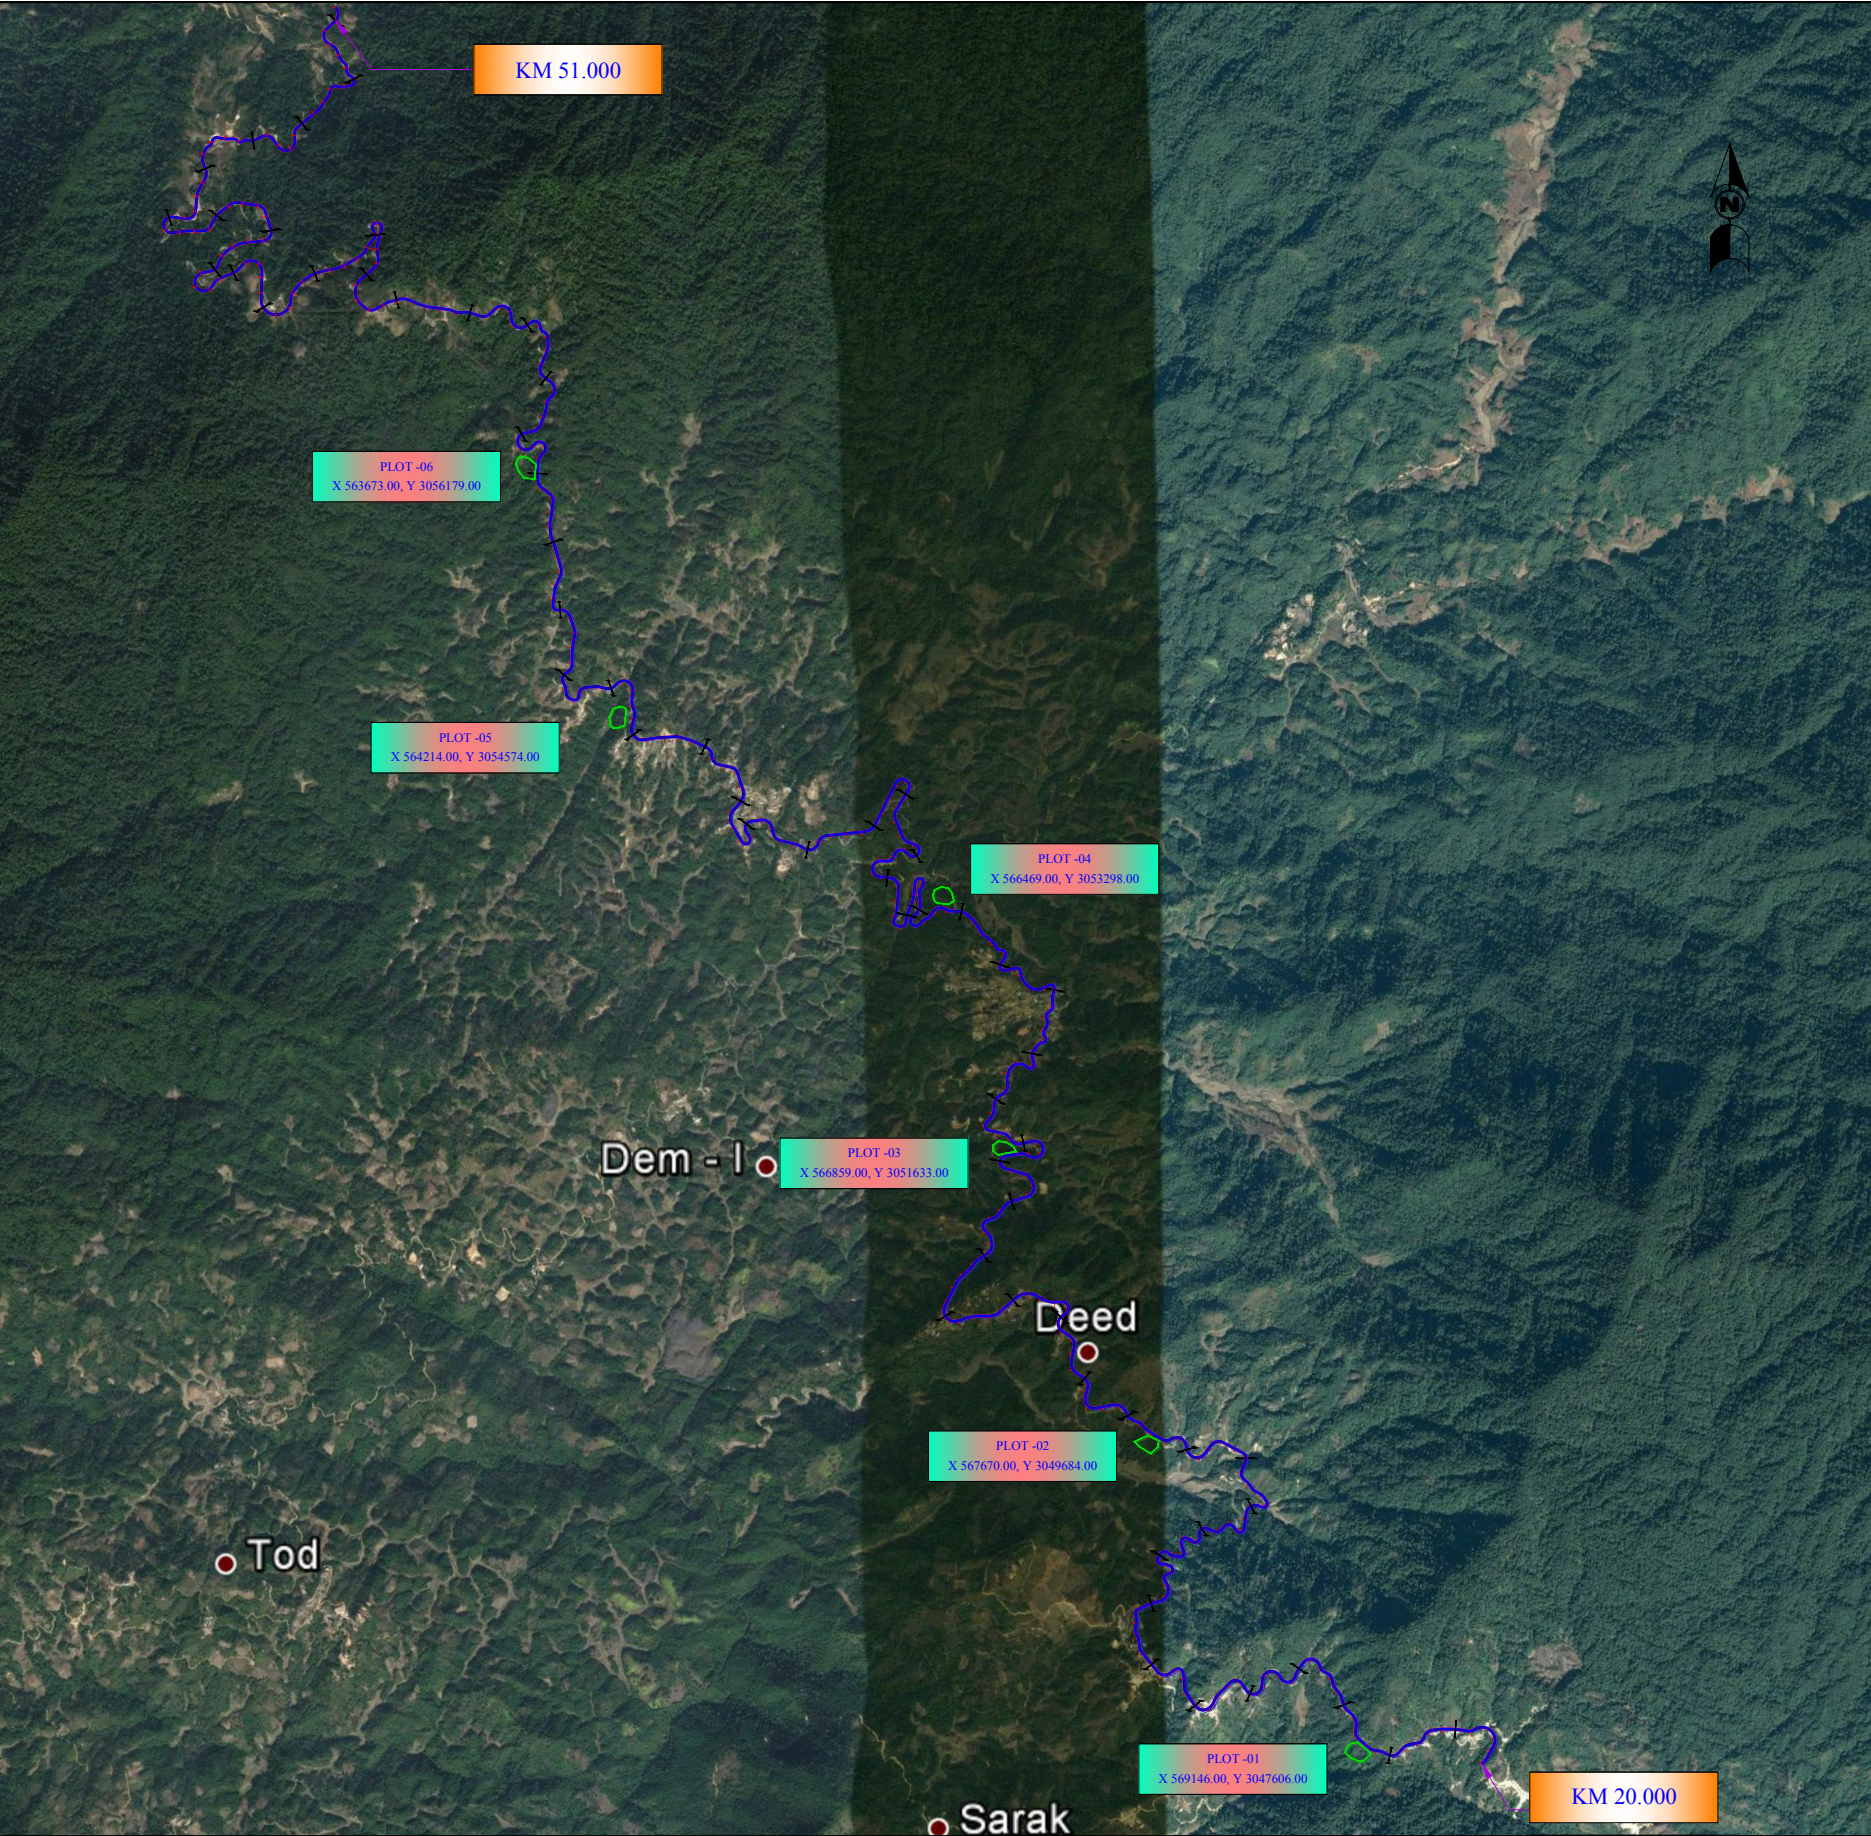


Project Road Map
(km 20.00 to km51.00)
District : Kra Daadi

Co-ordinates of Location of Project Stretch :
START POINT 20+000 KM X 569929.1296 , Y 3047586.0543
END POINT 51+000 KM X 562348.7656 , Y 3059115.9397

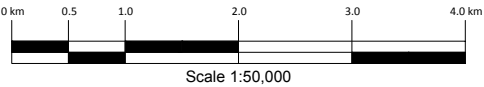

Plot Name	Existing Chainage	Design Chainage	Side	Area (Ha)	Co-ordinates
01	21+600 To 21+800	21+100 To 21+300	L.H.S	1.331	X 569146.00, Y 3047606.00
02	29+100 To 29+300	26+700 To 26+850	L.H.S	1.111	X 567670.00, Y 3049684.00
03	33+450 To 33+600	30+500 To 30+650	L.H.S	0.953	X 566859.00, Y 3051633.00
04	36+800 To 37+050	33+500 To 33+700	R.H.S	1.214	X 566469.00, Y 3053298.00
05	43+950 To 44+160	39+000 To 39+220	L.H.S	1.251	X 564214.00, Y 3054574.00
06	47+060 To 47+200	41+450 To 41+600	L.H.S	1.450	X 563673.00, Y 3056179.00

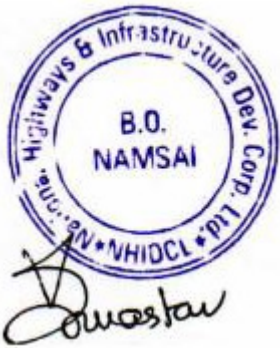

CLIENT :



PROJECT :

Consultancy Services for preparation of Feasibility Study and Detailed Project Report for Two laning of Joram - Koloriang Road (NH - 713) from Km. 20.00 to Km. 70.00 & Km. 138.00 to Km 158.00 (total length 70 km) in the State of Arunachal Pradesh on EPC mode.

DESIGN CONSULTANT:



Voyants Solutions Pvt Ltd.
403, 4th Floor, Park Centra, Sector-30,
Opp. 32nd Milestone, NH-8
Gurgaon-122002, Haryana
CIN- U74140HR2004PTC046918
Ph: 0124-4598200 Fax: 0124-4019051
E-mail: info@voyants.in, www.voyants.in

DRAWN BY : D.S.KATHAIT

DESIGNED BY : SC/DGR

APPROVED BY : KG

SCALE : 1:50000

TITLE :

LOCATION OF MUCK DISPOSAL SITES

DRG.NO. :
VSPL/1438/JK/DPR/MDS/01

REVISION : R - 0

SEP, 2016