


Proposal for forest clearance for the construction of 2 Laning of Joram-Koloriang Road section from CH. 122+353 To CH. 138+390 (Km 138.0 to 158.0 of Existing Joram to Koloriang Road) for Execution on EPC mode at Kurung Kumey District in the state of Arunachal Pradesh under "SARDP-NE"

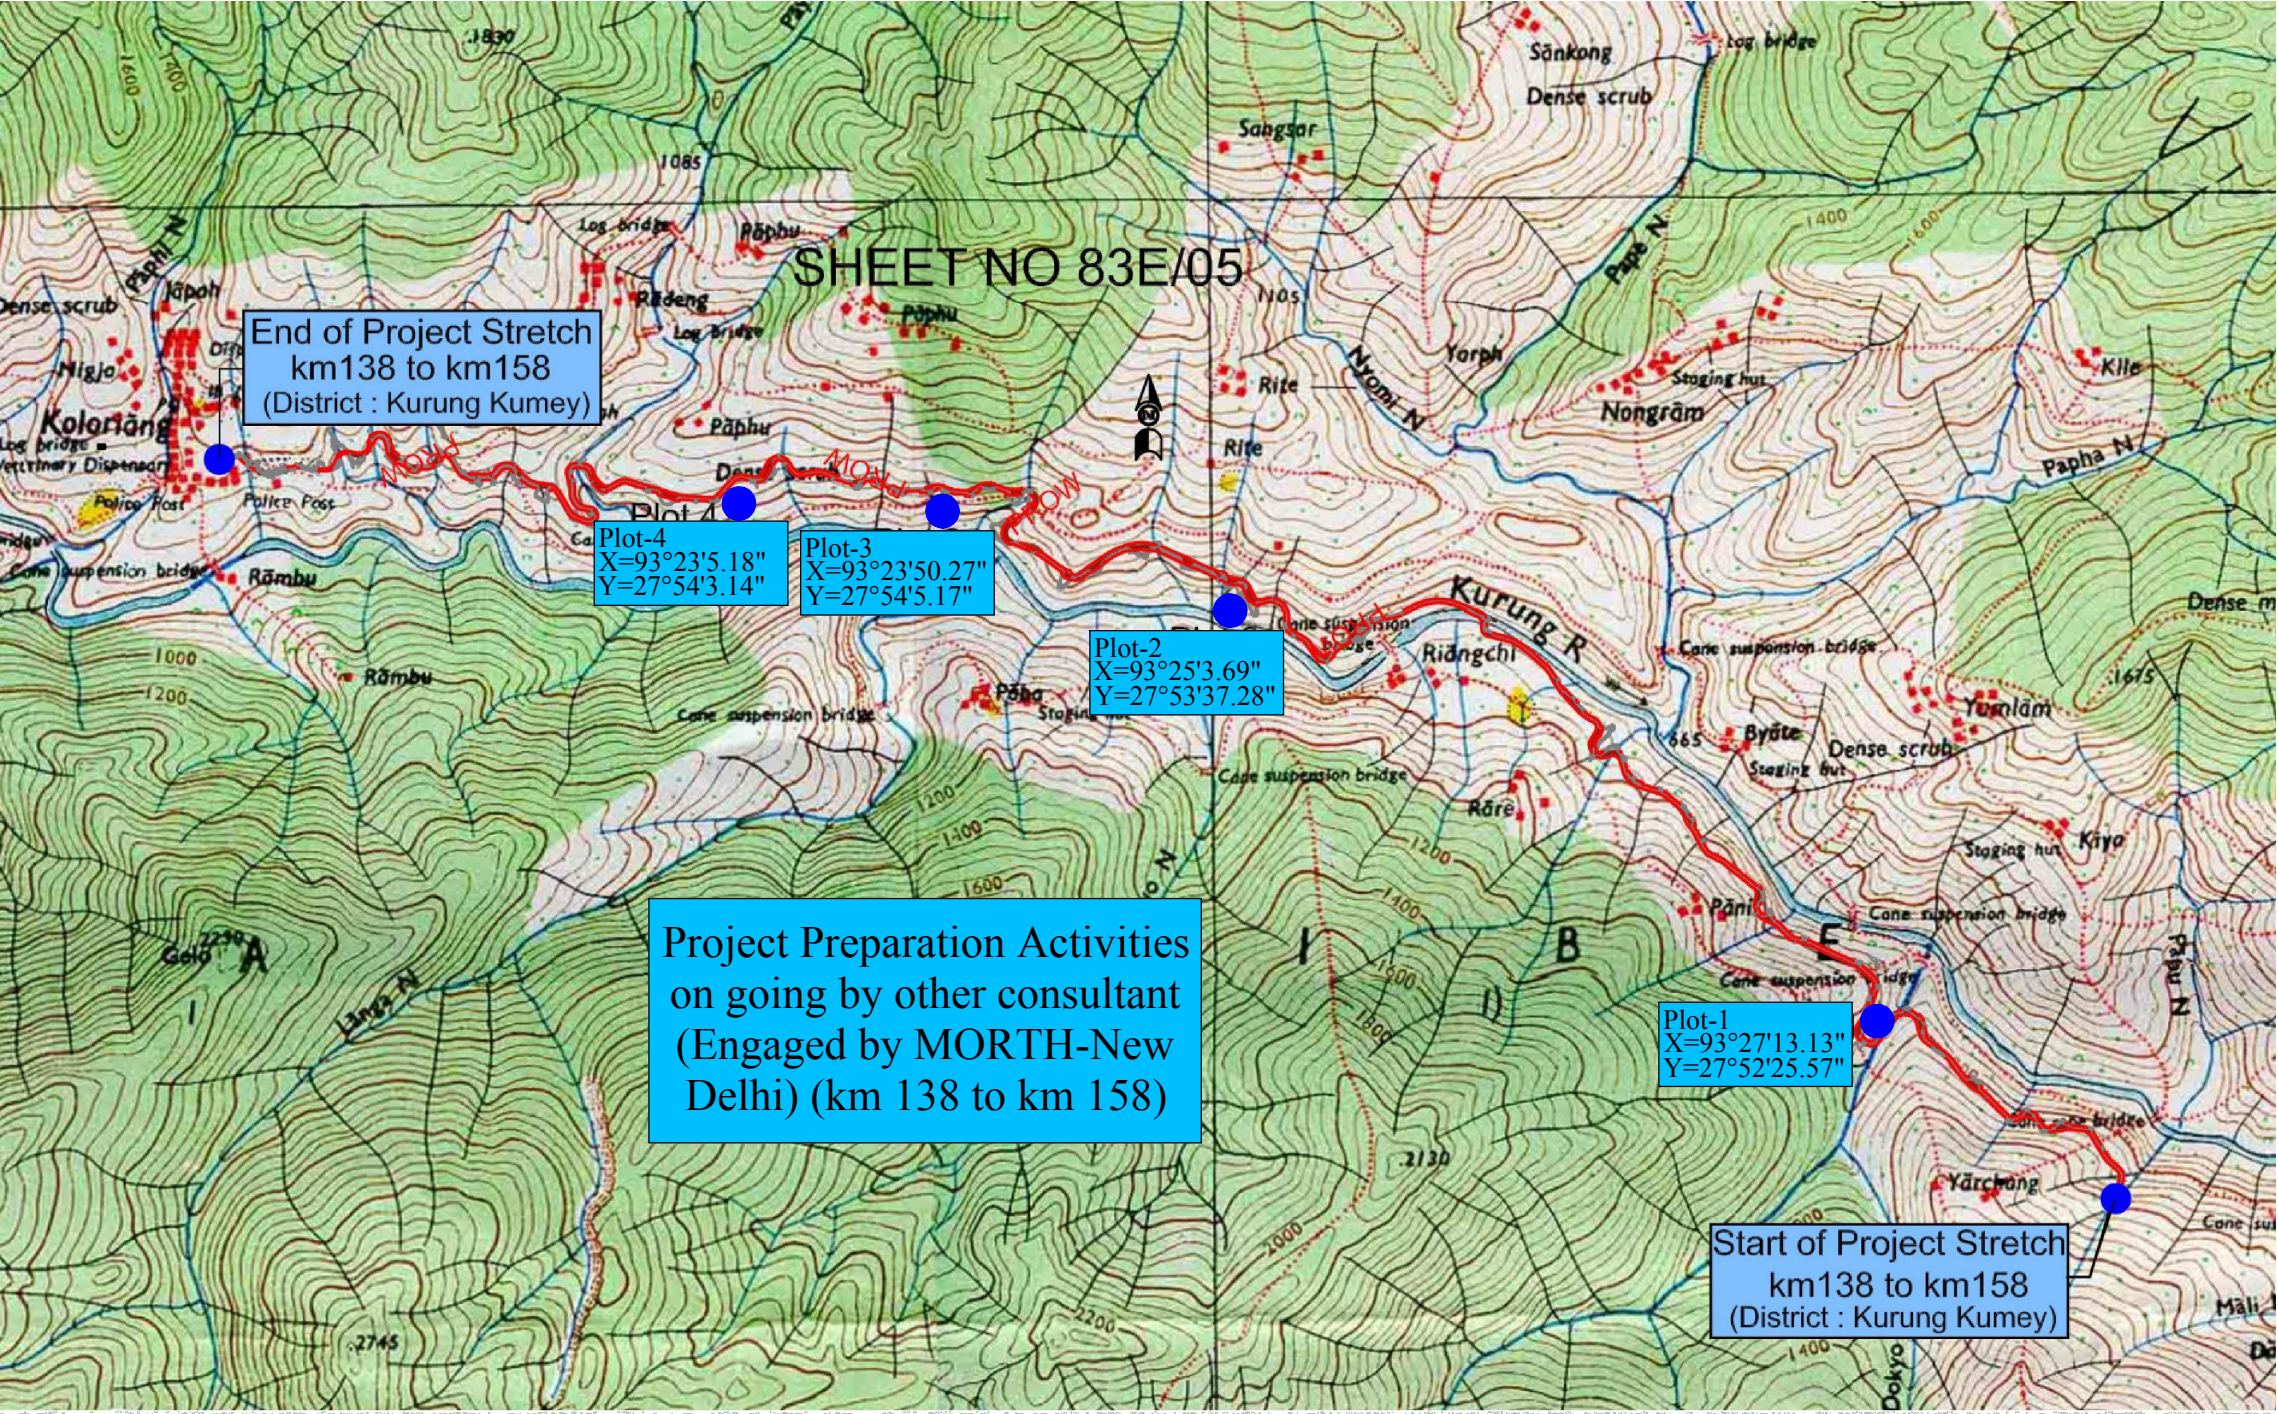


Muck Disposal Sites
(km138.000 to km158.000)
District: Kurung Kumey

Co-Ordinates of Muck Disposal Location

Plot 1	E 93° 27' 13.13"	N 27° 52' 25.57"
Plot 2	E 93° 25' 3.69"	N 27° 53' 37.28"
Plot 3	E 93° 23' 50.27"	N 27° 54' 5.17"
Plot 4	E 93° 23' 5.18"	N 27° 54' 3.14"

Topo Sheet No.- 83E/05

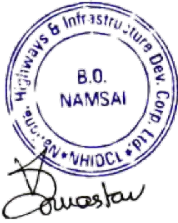

CLIENT :



National Highways & Infrastructure Development Corporation Ltd. (NHIDCL)

PROJECT :

Consultancy Services for Preparation of Feasibility Study and Detailed Project Report for Two laning of Joram - Koloriang Road (NH-713) from Km. 20.00 to Km. 70.00 & Km. 138.00 to Km. 158.00 (Total Length 70 Km) in the State of Arunachal Pradesh on EPC mode

DESIGN CONSULTANT:



Voyants Solutions Pvt Ltd.
403, 4th Floor, Park Centra,
Sector-30, Opp. 32nd Milestone, NH-8
Gurgaon-122001, Haryana
CIN- U74140HR2004PTC046918
Ph: 0124-4598200
Fax: 0124-4019051
E-mail: info@voyants.in, www.voyants.in

REV.	DATE	DESCRIPTION

DRAWN BY :	SS/SD
DESIGNED BY :	SC/DGR
APPROVED BY :	KG
SCALE :	N.T.S

TITLE :	Muck Disposal Plan (Project Stretch 138+000km to 158+000km)
DRG. NO. :	VSPL/1438/JK/DPR/MDP-01
REVISION : R-0	April 2017