



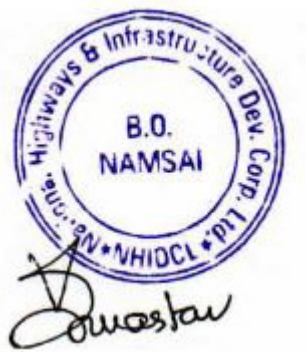

CLIENT :

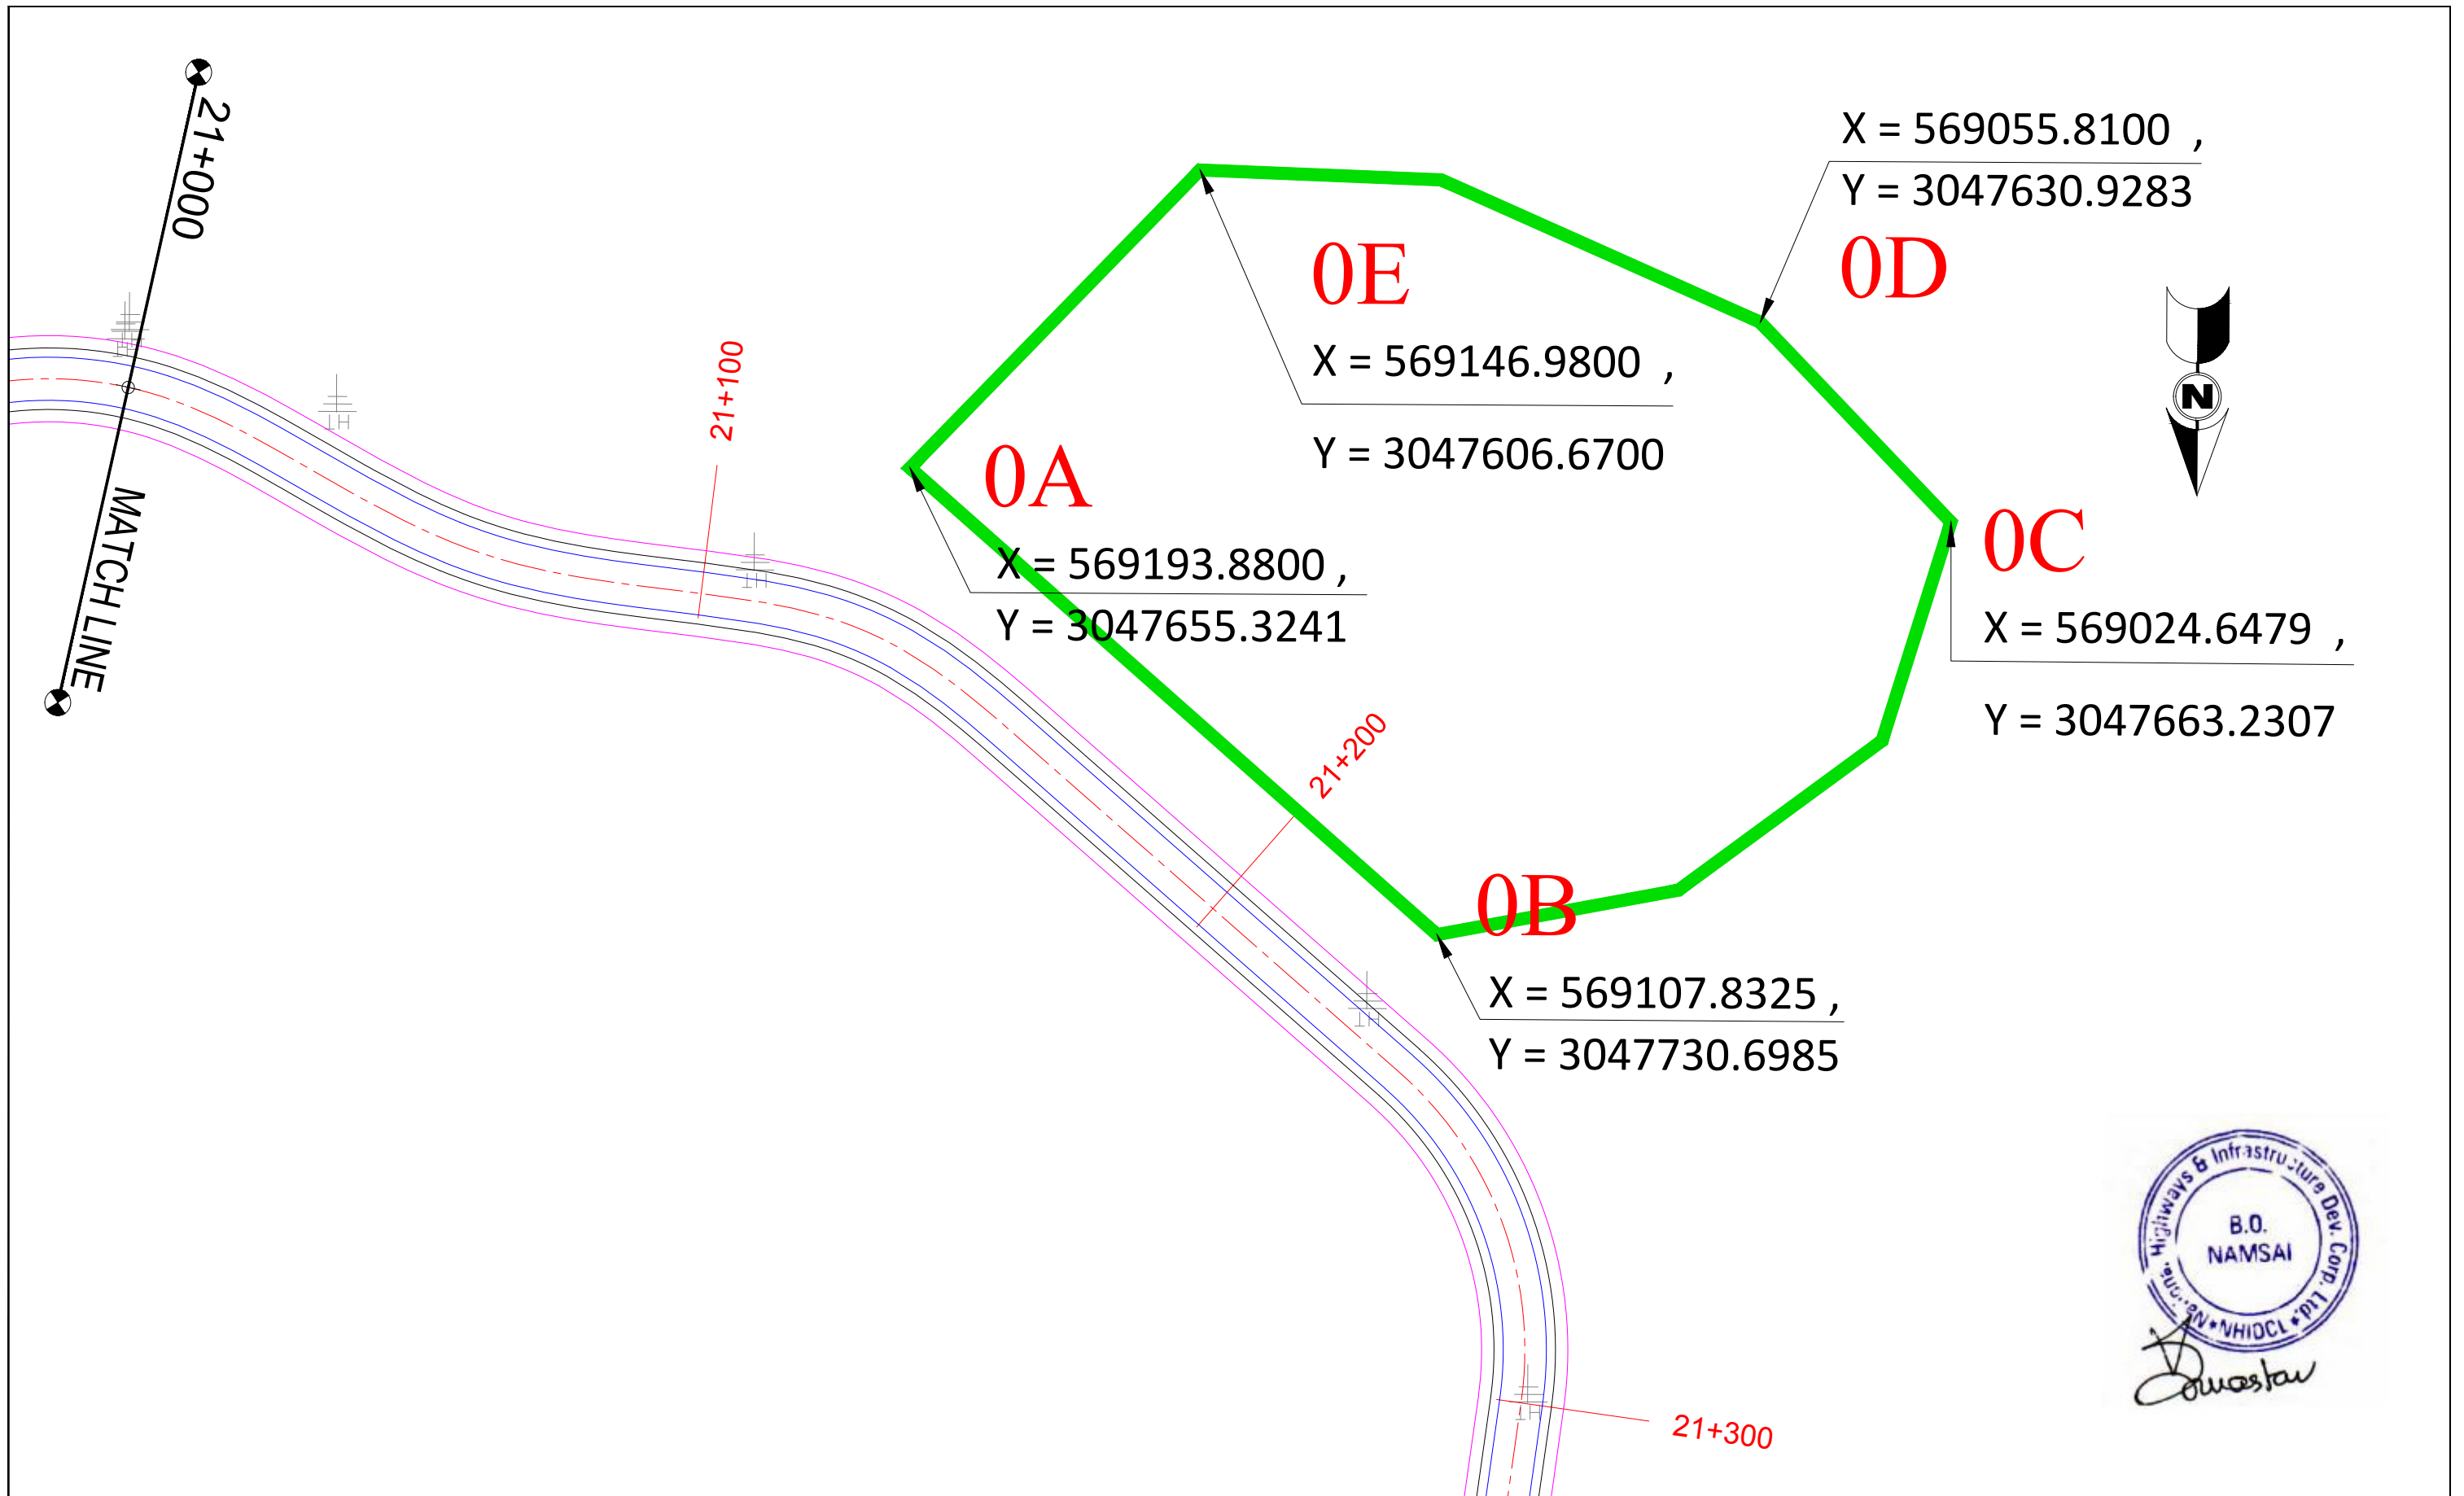

National Highways & Infrastructure
Development Corporation Ltd. (NHIDCL)

PROJECT :

Consultancy Services for preparation of Feasibility Study and Detailed
Project Report for Two laning of Joram - Koloriang Road (NH - 713)
from Km. 20.00 to Km. 70.00 & Km. 138.00 to Km 158.00 (total length
70 km) in the State of Arunachal Pradesh on EPC mode.

DESIGN CONSULTANT:



Voyants Solutions Pvt Ltd.
403, 4th Floor, Park Centra, Sector-30,
Opp. 32nd Milestone, NH-8
Gurgaon-122002, Haryana
CIN- U74140HR2004PTC046918
Ph: 0124-4598200 Fax: 0124-4019051
E-mail: info@voyants.in, www.voyants.in

DRAWN BY : D.S.KATHAIT

DESIGNED BY : SC/DGR

APPROVED BY : KG

SCALE : 1:1000

TITLE :

MUCK DISPOSAL SITES

DRG.NO. :
VSPL/1438/JK/DPR/MDS/01

REVISION : R - 0

SEP, 2016

OD

$X = 567736.7233$
 $Y = 3049638.9251$

OC

$X = 567630.0635$
 $Y = 3049718.3640$

OE

$X = 567784.5098$
 $Y = 3049680.7130$

OB

$X = 567722.5610$
 $Y = 3049759.6252$

OA

$X = 567791.8681$
 $Y = 3049723.1601$


26+700

26+800

26+900

27+000

MATCHLINE

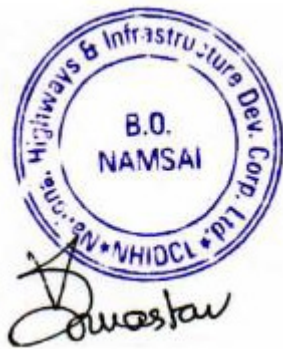

CLIENT :



National Highways & Infrastructure
Development Corporation Ltd. (NHIDCL)

PROJECT :

Consultancy Services for preparation of Feasibility Study and Detailed
Project Report for Two laning of Joram - Koloriang Road (NH - 713)
from Km. 20.00 to Km. 70.00 & Km. 138.00 to Km 158.00 (total length
70 km) in the State of Arunachal Pradesh on EPC mode.

DESIGN CONSULTANT:



Voyants Solutions Pvt Ltd.

403, 4th Floor, Park Centra, Sector-30,
Opp. 32nd Milestone, NH-8
Gurgaon-122002, Haryana
CIN- U74140HR2004PTC046918
Ph: 0124-4598200 Fax: 0124-4019051
E-mail: info@voyants.in, www.voyants.in

DRAWN BY : D.S.KATHAIT

DESIGNED BY : SC/DGR

APPROVED BY : KG

SCALE : 1:1000


TITLE :

MUCK DISPOSAL SITES

DRG.NO. :
VSPL/1438/JK/DPR/MDS/02

REVISION : R - 0

SEP, 2016

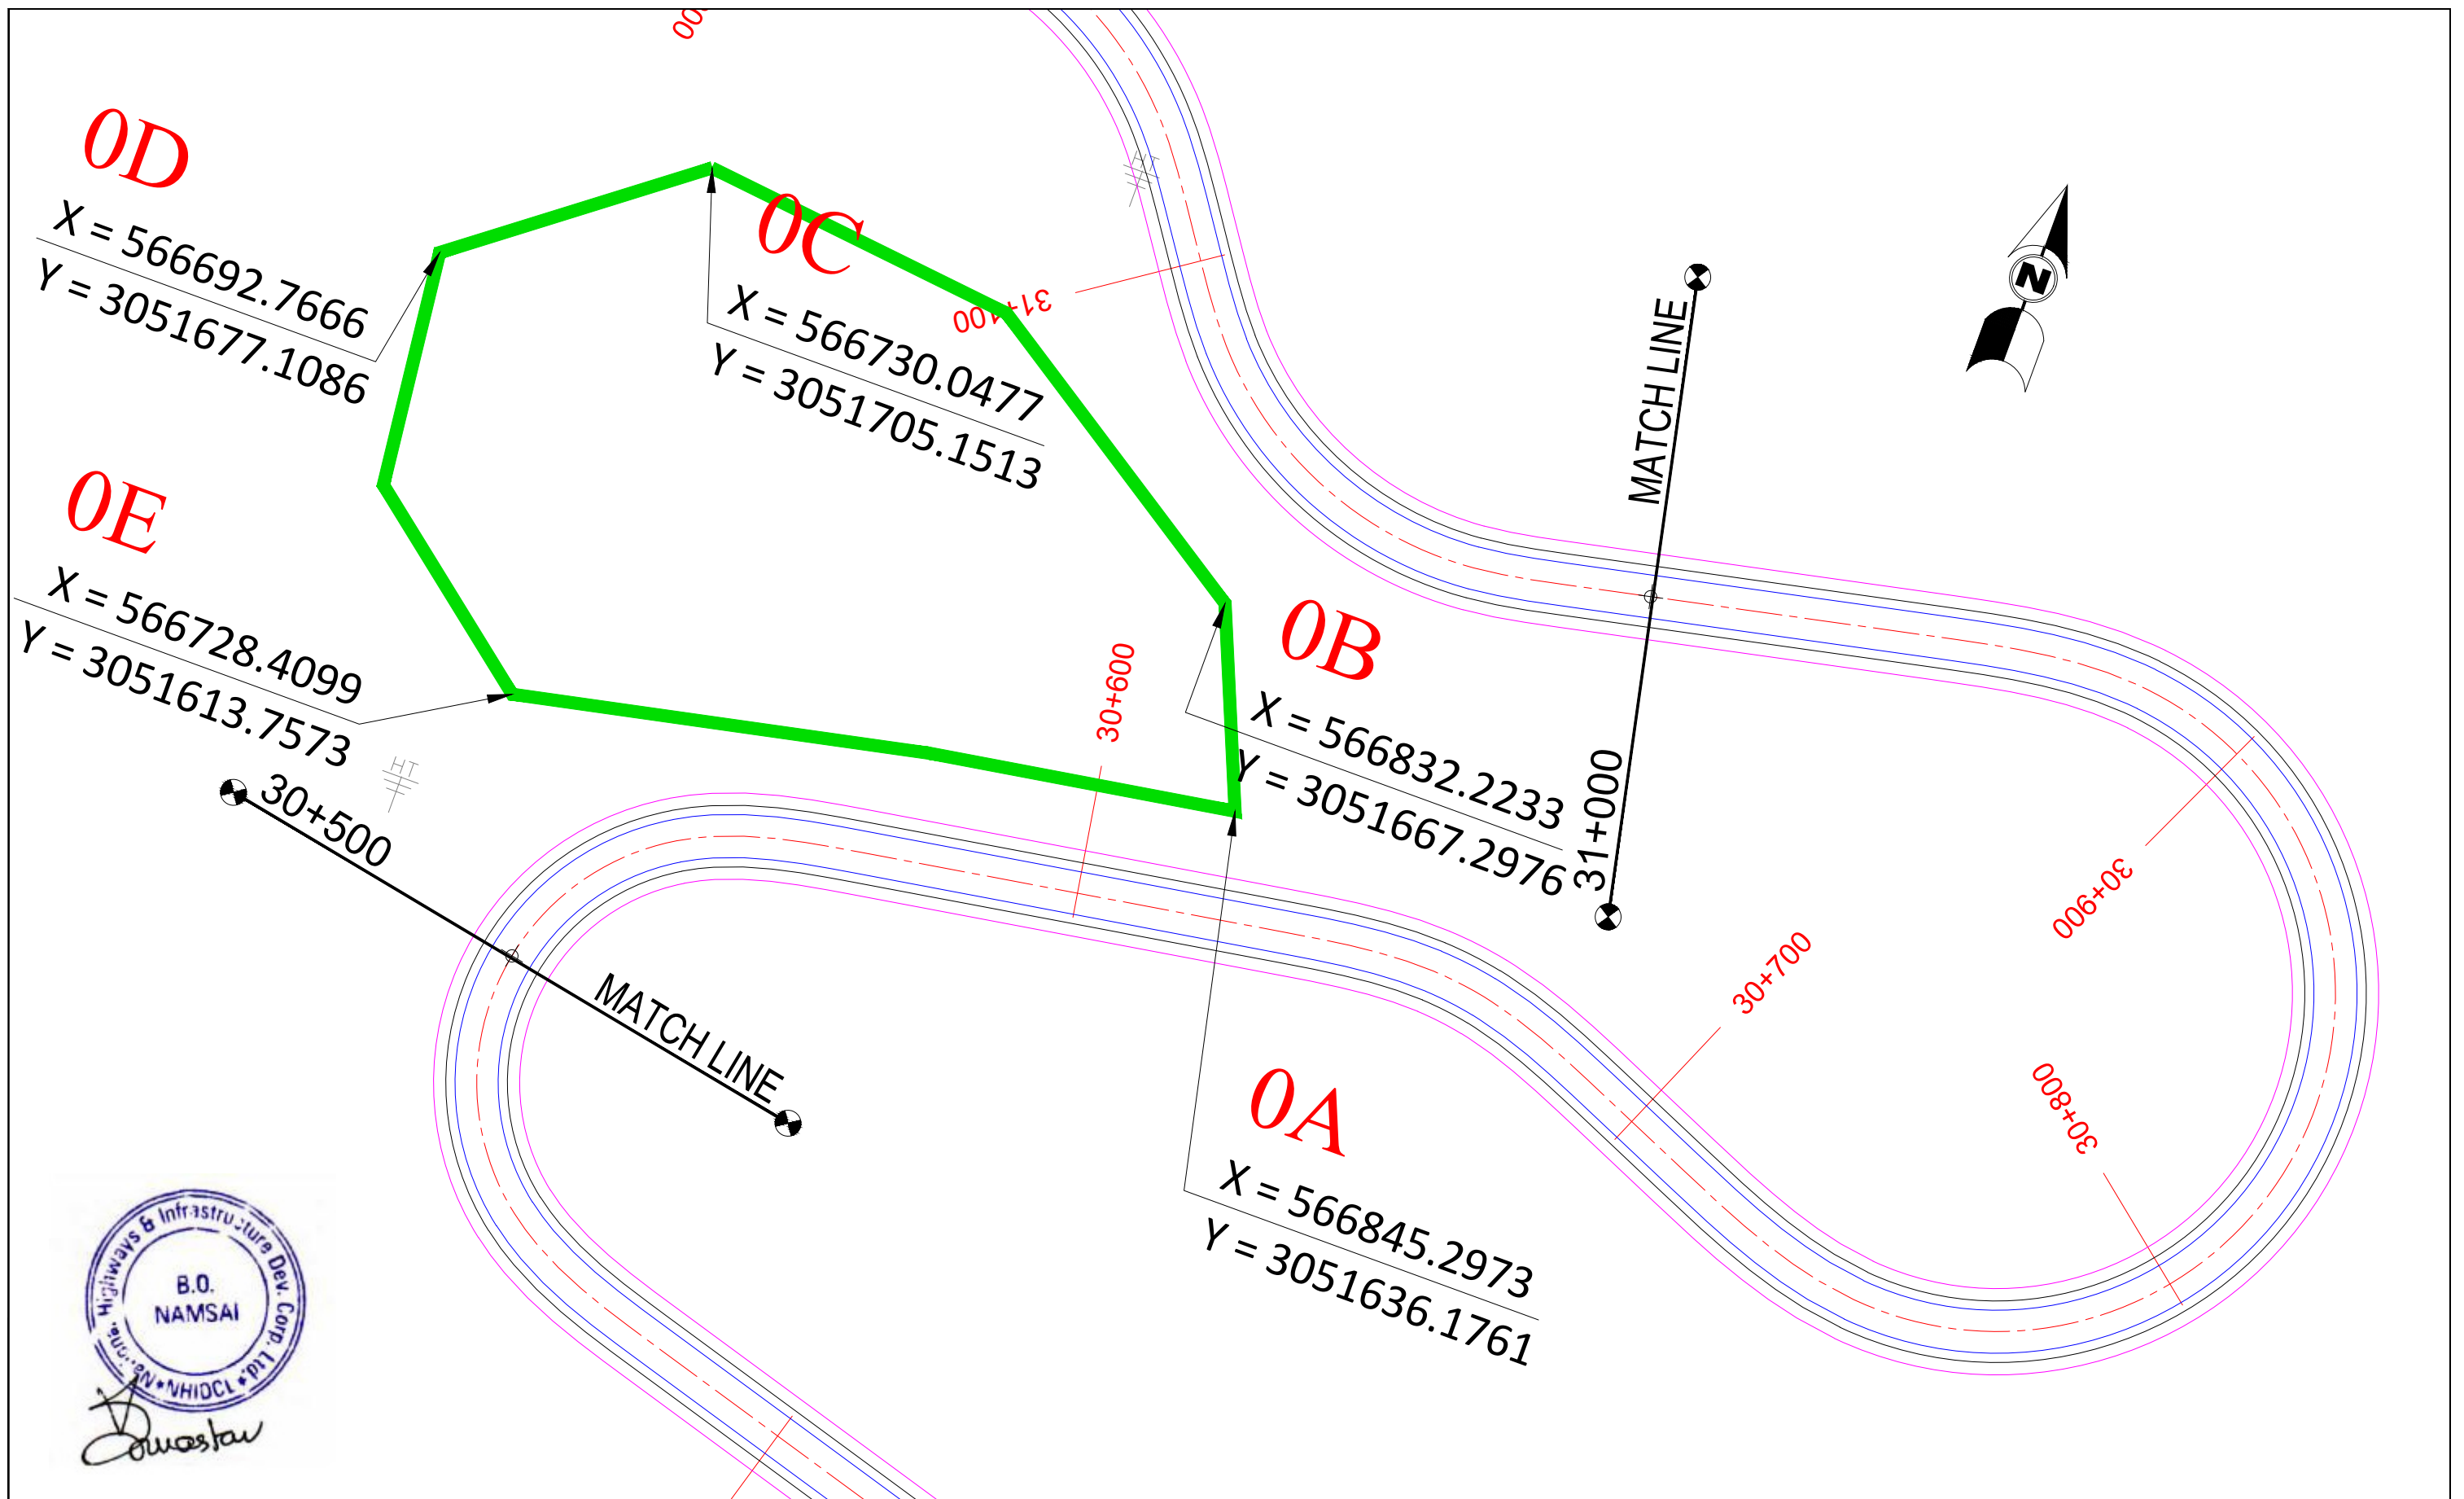

CLIENT :



National Highways & Infrastructure
Development Corporation Ltd. (NHIDCL)

PROJECT :

Consultancy Services for preparation of Feasibility Study and Detailed
Project Report for Two laning of Joram - Koloriang Road (NH - 713)
from Km. 20.00 to Km. 70.00 & Km. 138.00 to Km 158.00 (total length
70 km) in the State of Arunachal Pradesh on EPC mode.

DESIGN CONSULTANT:



Voyants Solutions Pvt Ltd.
403, 4th Floor, Park Centra, Sector-30,
Opp. 32nd Milestone, NH-8
Gurgaon-122002, Haryana
CIN- U74140HR2004PTC046918
Ph: 0124-4598200 Fax: 0124-4019051
E-mail: info@voyants.in, www.voyants.in

DRAWN BY : D.S.KATHAIT

DESIGNED BY : SC/DGR

APPROVED BY : KG

SCALE : 1:1000



TITLE :

MUCK DISPOSAL SITES

DRG.NO. :
VSPL/1438/JK/DPR/MDS/03

REVISION : R - 0

SEP, 2016

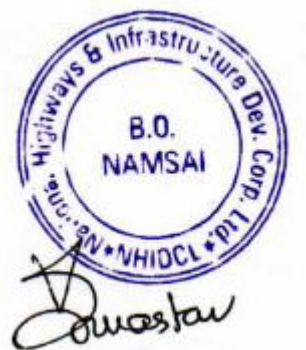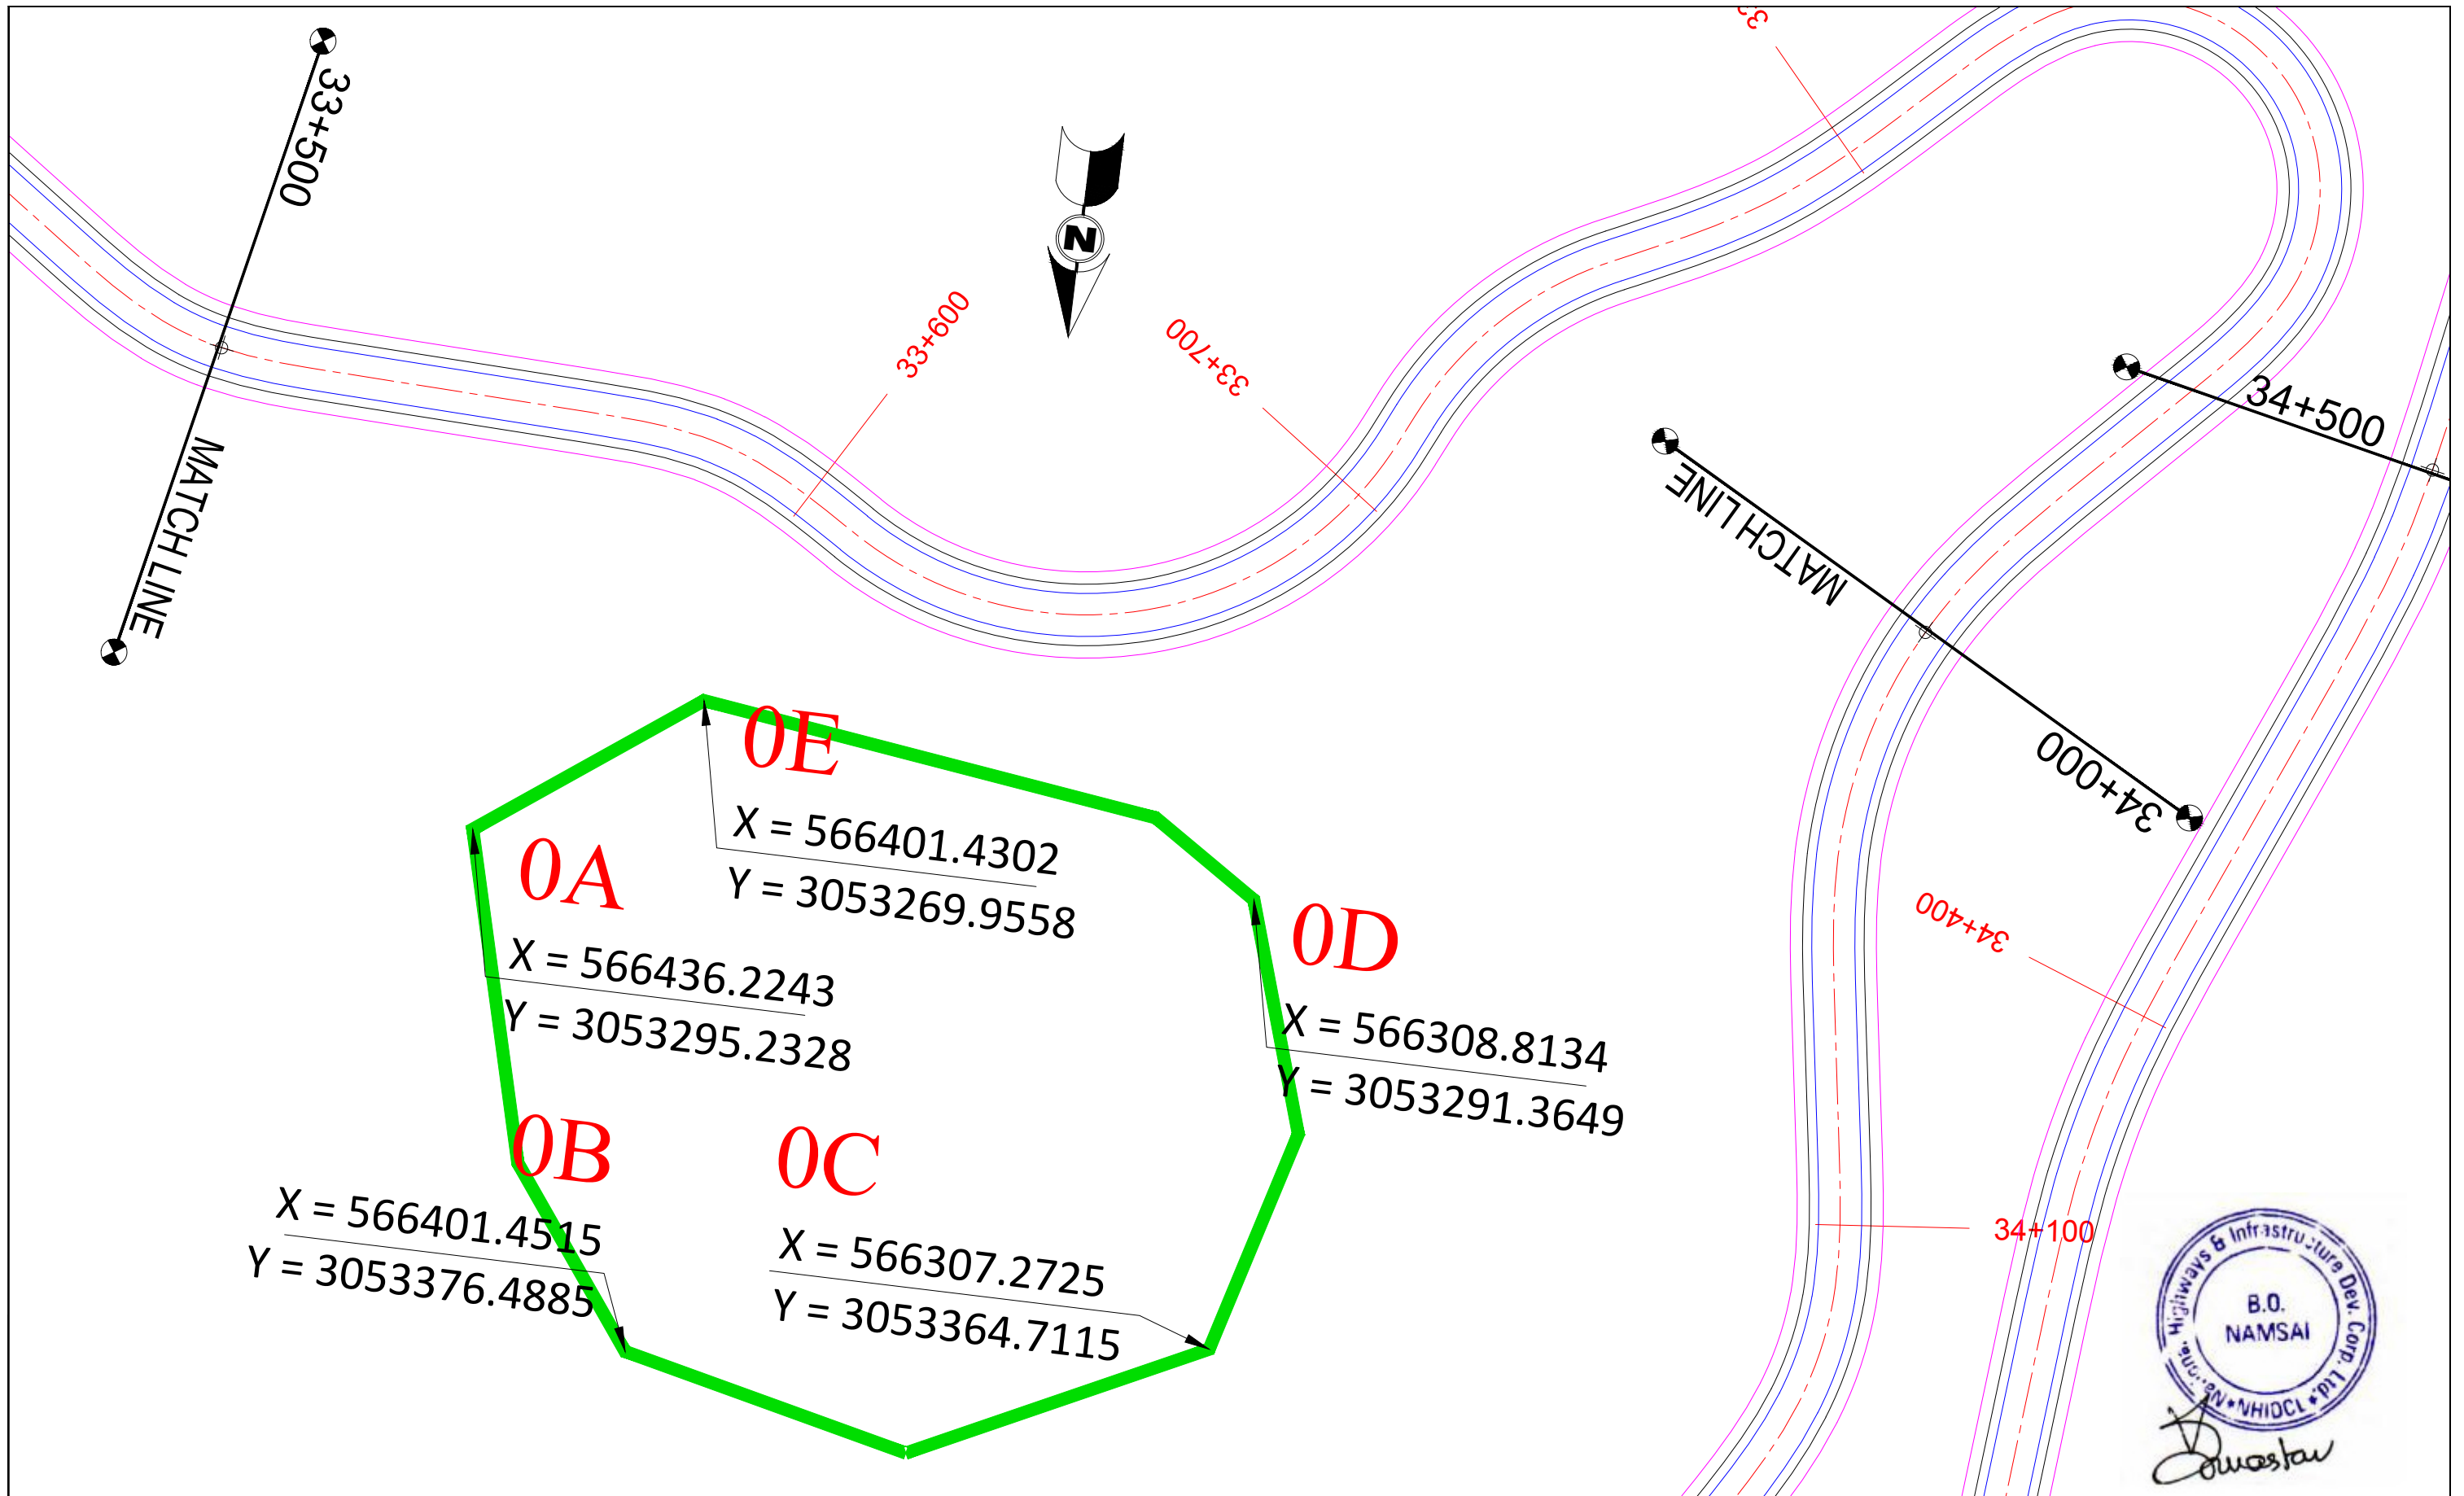

CLIENT :



National Highways & Infrastructure
Development Corporation Ltd. (NHIDCL)

PROJECT :

Consultancy Services for preparation of Feasibility Study and Detailed
Project Report for Two laning of Joram - Koloriang Road (NH - 713)
from Km. 20.00 to Km. 70.00 & Km. 138.00 to Km 158.00 (total length
70 km) in the State of Arunachal Pradesh on EPC mode.

DESIGN CONSULTANT:



Voyants Solutions Pvt Ltd.
403, 4th Floor, Park Centra, Sector-30,
Opp. 32nd Milestone, NH-8
Gurgaon-122002, Haryana
CIN- U74140HR2004PTC046918
Ph: 0124-4598200 Fax: 0124-4019051
E-mail: info@voyants.in, www.voyants.in

DRAWN BY : D.S.KATHAIT

DESIGNED BY : SC/DGR

APPROVED BY : KG

SCALE : 1:1000


TITLE :

MUCK DISPOSAL SITES

DRG.NO. :
VSPL/1438/JK/DPR/MDS/04

REVISION : R - 0

SEP, 2016

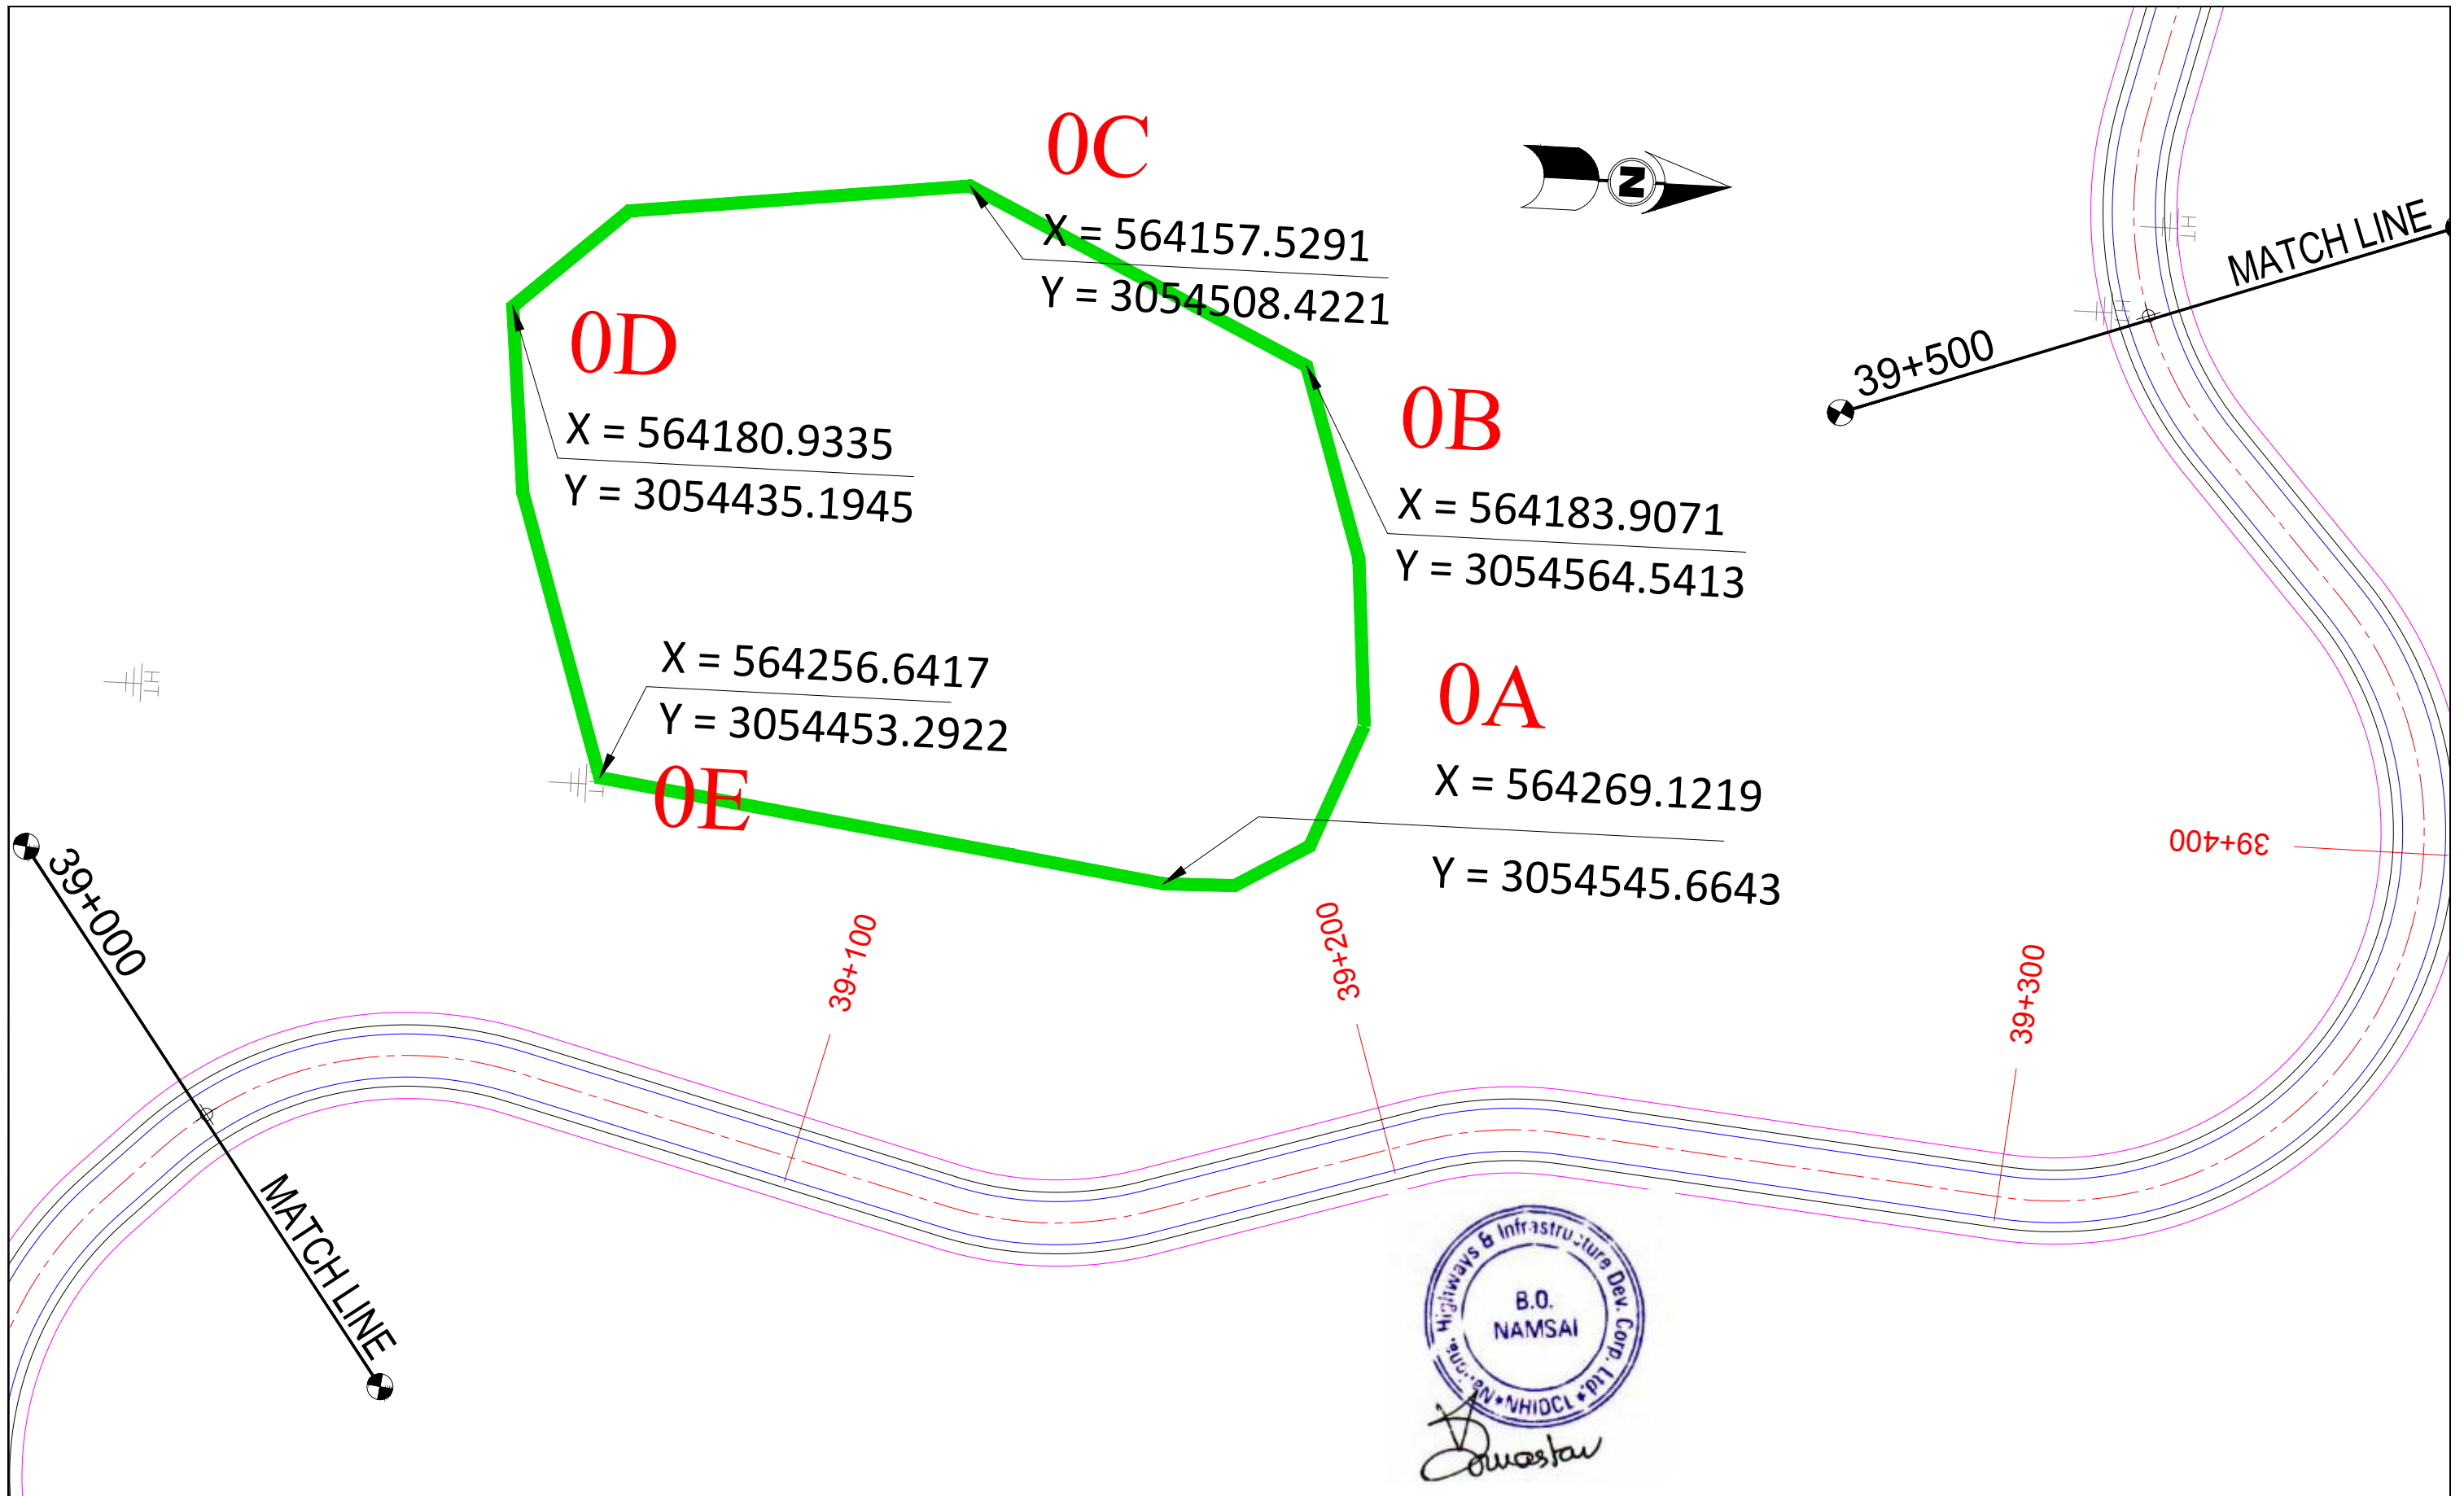

CLIENT :



National Highways & Infrastructure
Development Corporation Ltd. (NHIDCL)

PROJECT :

Consultancy Services for preparation of Feasibility Study and Detailed
Project Report for Two laning of Joram - Koloriang Road (NH - 713)
from Km. 20.00 to Km. 70.00 & Km. 138.00 to Km 158.00 (total length
70 km) in the State of Arunachal Pradesh on EPC mode.

DESIGN CONSULTANT:



Voyants Solutions Pvt Ltd.
403, 4th Floor, Park Centra, Sector-30,
Opp. 32nd Milestone, NH-8
Gurgaon-122002, Haryana
CIN- U74140HR2004PTC046918
Ph: 0124-4598200 Fax: 0124-4019051
E-mail: info@voyants.in, www.voyants.in

DRAWN BY : D.S.KATHAIT

DESIGNED BY : SC/DGR

APPROVED BY : KG

SCALE : 1:1000

TITLE :

MUCK DISPOSAL SITES

DRG.NO. :
VSPL/1438/JK/DPR/MDS/05

REVISION : R - 0

SEP, 2016

← JORAM

KOLORIANG →



0E

X = 563592.9151
Y = 3056090.6924

0D

X = 563538.4410
Y = 3056182.6453

0C

X = 563576.7715
Y = 3056234.4628

0A

X = 563668.0249
Y = 3056083.3494

0B

X = 563673.8456
Y = 3056179.4836

41+500

MATCH LINE


41+600

41+800

41+700

42+000

MATCH LINE

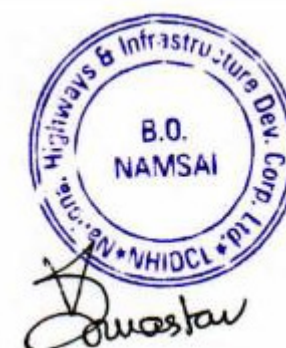

CLIENT :



National Highways & Infrastructure
Development Corporation Ltd. (NHIDCL)

PROJECT :

Consultancy Services for preparation of Feasibility Study and Detailed
Project Report for Two laning of Joram - Koloriang Road (NH - 713)
from Km. 20.00 to Km. 70.00 & Km. 138.00 to Km 158.00 (total length
70 km) in the State of Arunachal Pradesh on EPC mode.

DESIGN CONSULTANT:



Voyants Solutions Pvt Ltd.
403, 4th Floor, Park Centra, Sector-30,
Opp. 32nd Milestone, NH-8
Gurgaon-122002, Haryana
CIN- U74140HR2004PTC046918
Ph: 0124-4598200 Fax: 0124-4019051
E-mail: info@voyants.in, www.voyants.in

DRAWN BY : D.S.KATHAIT

DESIGNED BY : SC/DGR

APPROVED BY : KG

SCALE : 1:1000

TITLE :

MUCK DISPOSAL SITES

DRG.NO. :
VSPL/1438/JK/DPR/MDS/06

REVISION : R - 0

SEP, 2016