

POINT ID	UTM-X	UTM-Y	LATITUDE	LONGITUDE
1	77703.4832	3284781.7320	N 29° 39' 43.18"	E 77° 52' 8.5"
2	77767.5246	3284792.8544	N 29° 39' 43.489"	E 77° 52' 10.89"
3	77704.5101	3284775.8205	N 29° 39' 42.987"	E 77° 52' 8.533"
4	77768.5515	3284786.9429	N 29° 39' 43.296"	E 77° 52' 10.922"
5	77705.7082	3284768.9238	N 29° 39' 42.762"	E 77° 52' 8.571"
6	77769.7495	3284780.0462	N 29° 39' 43.071"	E 77° 52' 10.96"
7	77708.1043	3284755.1304	N 29° 39' 42.313"	E 77° 52' 8.647"
8	77772.1456	3284766.2528	N 29° 39' 42.622"	E 77° 52' 11.037"

POINT ID	UTM-X	UTM-Y	LATITUDE	LONGITUDE
9	777870.9761	3284810.8214	N 29° 39' 43.988"	E 77° 52' 14.75"
10	777973.2285	3284820.0265	N 29° 39' 44.204"	E 77° 52' 18.557"
11	777872.0028	3284804.9099	N 29° 39' 43.796"	E 77° 52' 14.782"
12	777972.2056	3284814.1144	N 29° 39' 44.013"	E 77° 52' 18.514"
13	777873.2006	3284798.0131	N 29° 39' 43.571"	E 77° 52' 14.821"
14	777971.0123	3284807.2168	N 29° 39' 43.79"	E 77° 52' 18.463"
15	777875.5962	3284784.2196	N 29° 39' 43.121"	E 77° 52' 14.897"
16	777968.6259	3284793.4240	N 29° 39' 43.345"	E 77° 52' 18.362"

LAKSAR -PURKAJI (FOREST AREA)						
SEGMENT WISE	CHAINAGE From	CHAINAGE To	FOREST TYPE	SIDE	FOREST AREA IN SQ.m	FOREST AREA IN HA.
SEGMENT-1	2+500	2+565	PROTECTED FOREST	RHS	910	0.091
SEGMENT-2				LHS	390	0.039
SEGMENT-3	2+670	2+770	PROTECTED FOREST	RHS	1350	0.135
SEGMENT-4				LHS	613	0.061
TOTAL FOREST AREA (PROTECTED FOREST)					3263	0.33

LEGEND

DISTRICT/DIVISION	MUZZAFAR NAGAR	PROPOSED CENTER LINE
TEHSIL	SADAR	PROPOSED CHAINAGE
PROPOSED PROW (18m)	PROW	PROTECTED FOREST
EXISTING EROW (7m)		RESERVED FOREST

Project Title :

Consultancy services for feasibility study and preparation of DPR for improvement and up- gradation of in principle declared National Highways in the state of Uttar Pradesh.

Section : Purquazi-Laksar

CLIENT



MINISTRY OF ROAD
TRANSPORT & HIGHWAYS

Drawing Title: FOREST LAND DIVERSION PLAN
(KHASRA MAP)
VILLAGE - DHAMAT

Drawing No. :- CPC-AIPPL/MORTH/UP/01

Scale :- 1:2000

Drn Dgn. Appd

SANJAY JAYA S.VERMA

CONSULTANT:

Chaitanya Projects Consultancy Pvt. Ltd.

in association with

Agnitio Infrastructure Projects Pvt. Ltd.



RN-73, Sector-62, Noida, Gautam Budh Nagar, Uttar
Pradesh-201309

01

Date

MAY-2022

IMPROVEMENT AND UPGRADATION OF NEWLY DECLARED NATIONAL HIGHWAYS IN THE STATE OF UTTAR PRADESH -STRETCH FROM LAKSAR-PURKAJI (ON NH- 334A)

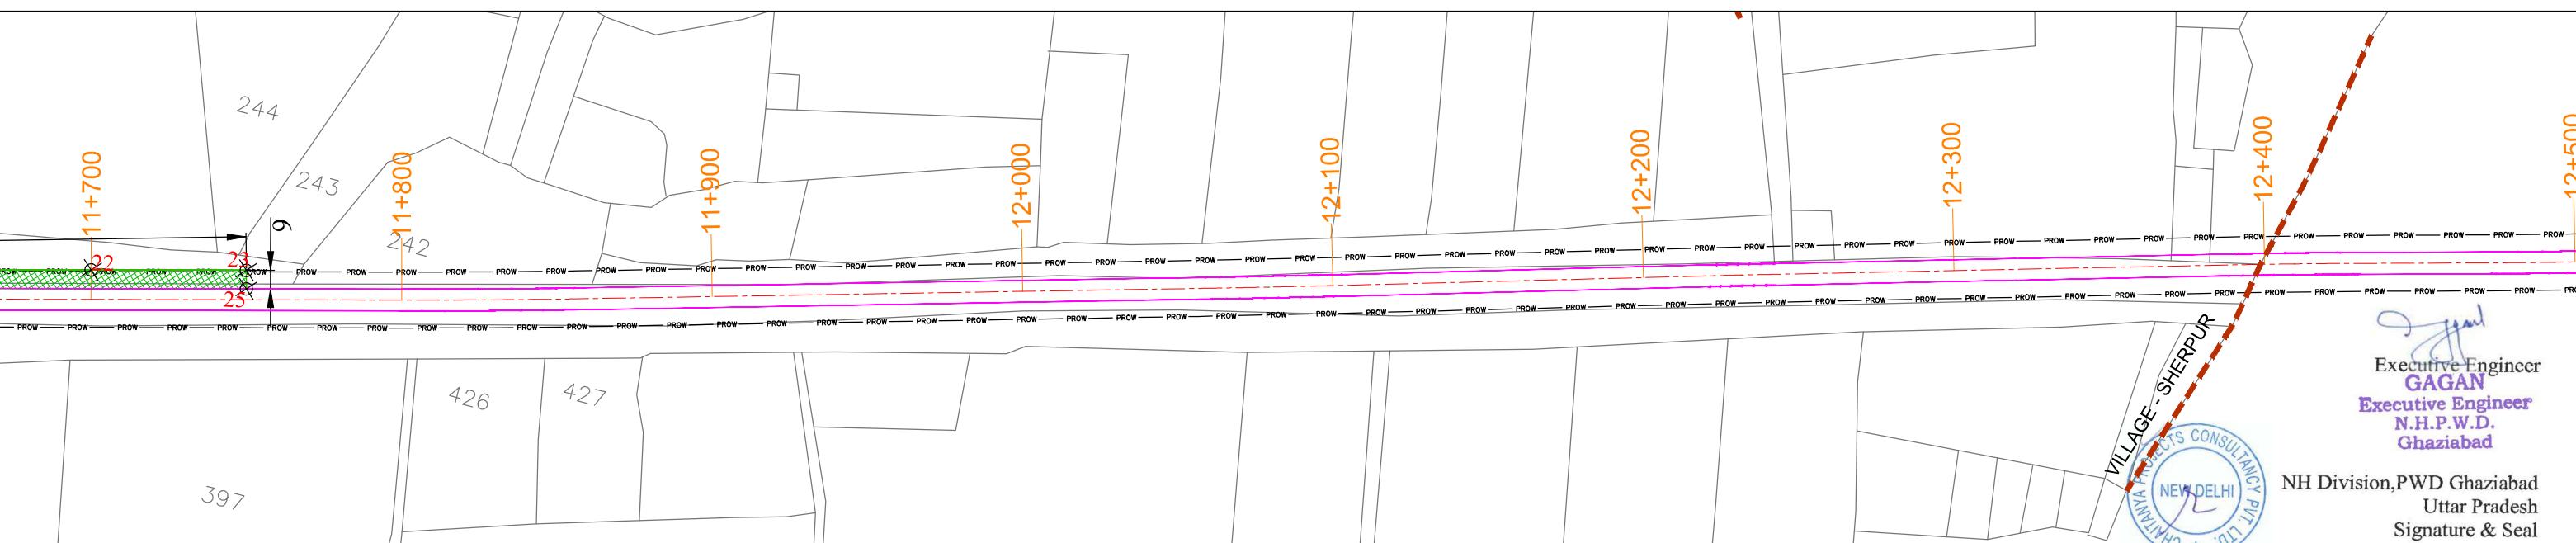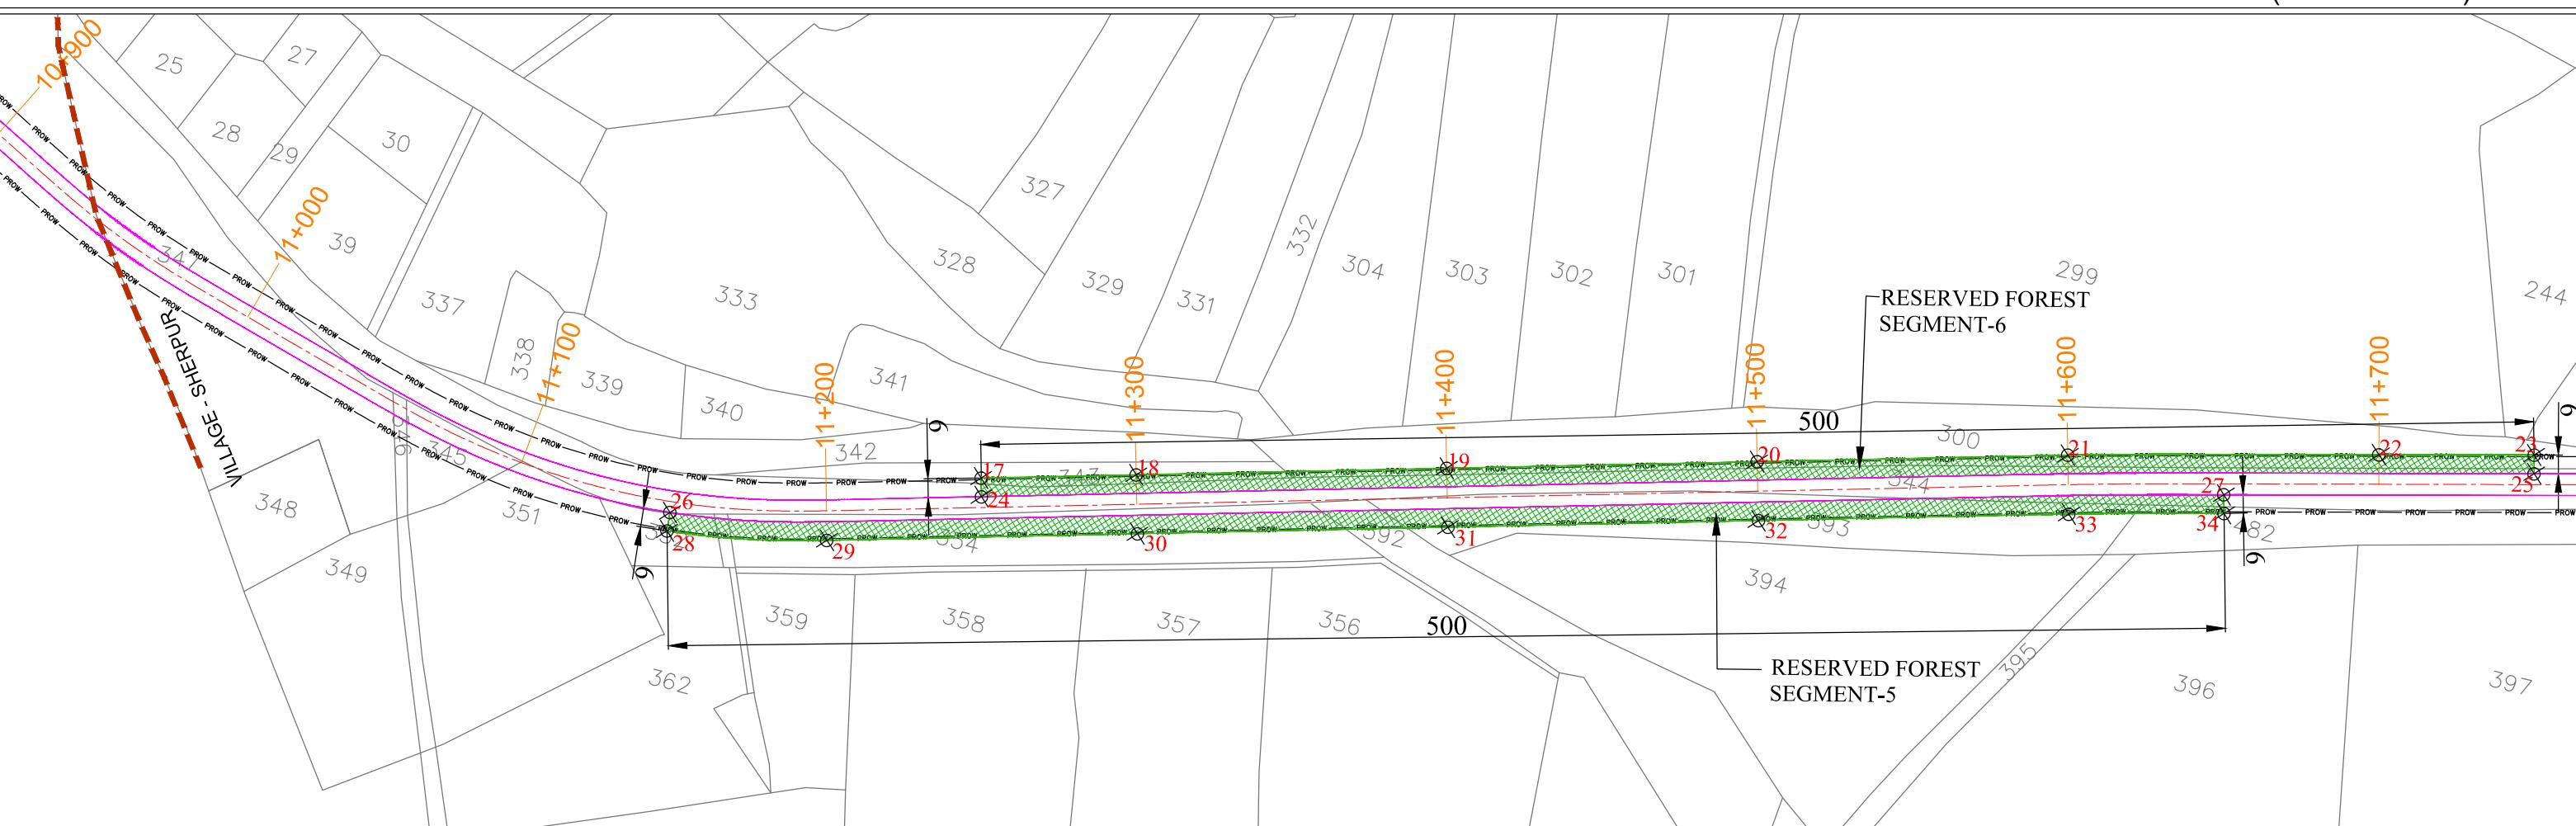

POINT ID	UTM-X	UTM-Y	LATITUDE	LONGITUDE
17	785083.6751	3281478.1935	N 29° 37' 49.948"	E 77° 56' 39.568"
18	785132.2194	3281489.9569	N 29° 37' 50.289"	E 77° 56' 41.382"
19	785229.4066	3281513.5076	N 29° 37' 50.973"	E 77° 56' 45.014"
20	785326.5939	3281537.0583	N 29° 37' 51.656"	E 77° 56' 48.645"
21	785423.8238	3281560.6060	N 29° 37' 52.34"	E 77° 56' 52.279"
22	785521.6334	3281582.2687	N 29° 37' 52.962"	E 77° 56' 55.932"
23	785570.4890	3281592.9049	N 29° 37' 53.266"	E 77° 56' 57.756"
24	785085.0574	3281472.3548	N 29° 37' 49.757"	E 77° 56' 39.614"
25	785571.7654	3281587.0422	N 29° 37' 53.075"	E 77° 56' 57.798"

POINT ID	UTM-X	UTM-Y	LATITUDE	LONGITUDE
26	784988.1732	3281445.8405	N 29° 37' 48.977"	E 77° 56' 35.99"
27	785475.6128	3281558.9452	N 29° 37' 52.243"	E 77° 56' 54.201"
28	784988.5458	3281439.8520	N 29° 37' 48.782"	E 77° 56' 35.998"
29	785039.4543	3281447.9443	N 29° 37' 49.003"	E 77° 56' 37.897"
30	785136.6940	3281471.4913	N 29° 37' 49.686"	E 77° 56' 41.531"
31	785233.8813	3281495.0420	N 29° 37' 50.37"	E 77° 56' 45.162"
32	785331.0685	3281518.5927	N 29° 37' 51.053"	E 77° 56' 48.794"
33	785428.2192	3281542.1214	N 29° 37' 51.736"	E 77° 56' 52.424"
34	785477.0011	3281553.1069	N 29° 37' 52.052"	E 77° 56' 54.247"

LAKSAR-PURKAJI (FOREST AREA)					
SEGMENT	CHAINAGE WISE	From	To	FOREST TYPE	SIDE
SEGMENT-5	11+150	11+650		RESERVED FOREST	RHS
SEGMENT-6	11+250	11+750		RESERVED FOREST	LHS
TOTAL FOREST AREA (RESERVED FOREST)					6007
NON FOREST AREA IN SQ.m					0.60
NON FOREST AREA IN Ha.					2.02
20191					

LEGEND

DISTRICT/DIVISION	MUZZAFAR NAGAR	VILLAGE BOUNDARY
TEHSIL	KHATAULI	PROPOSED CHAINAGE
PROPOSED PROW (18m)	PROTECTED FOREST	1234
EXISTING EROW (7m)	RESERVED FOREST	
PROPOSED CENTER LINE		

Project Title :

Consultancy services for feasibility study and preparation of DPR for improvement and up- gradation of in principle declared National Highways in the state of Uttar Pradesh.

Section : Purquazi-Laksar

CLIENT



MINISTRY OF ROAD
TRANSPORT & HIGHWAYS

Drawing Title: FOREST LAND DIVERSION PLAN
(KHASRA MAP)
VILLAGE - SHERPUR

Drawing No.: CPC-AIPPL/MORTH/UP/01

Scale : 1:2000

Drn Dgn. Appd

SANJAY JAYA S.VERMA

CONSULTANT:

Chaitanya Projects Consultancy Pvt. Ltd.
in association with
Agnitio Infrastructure Projects Pvt. Ltd.
RN-73, Sector-62, Noida, Gautam Budh Nagar, Uttar
Pradesh-201309

MAY-2022