

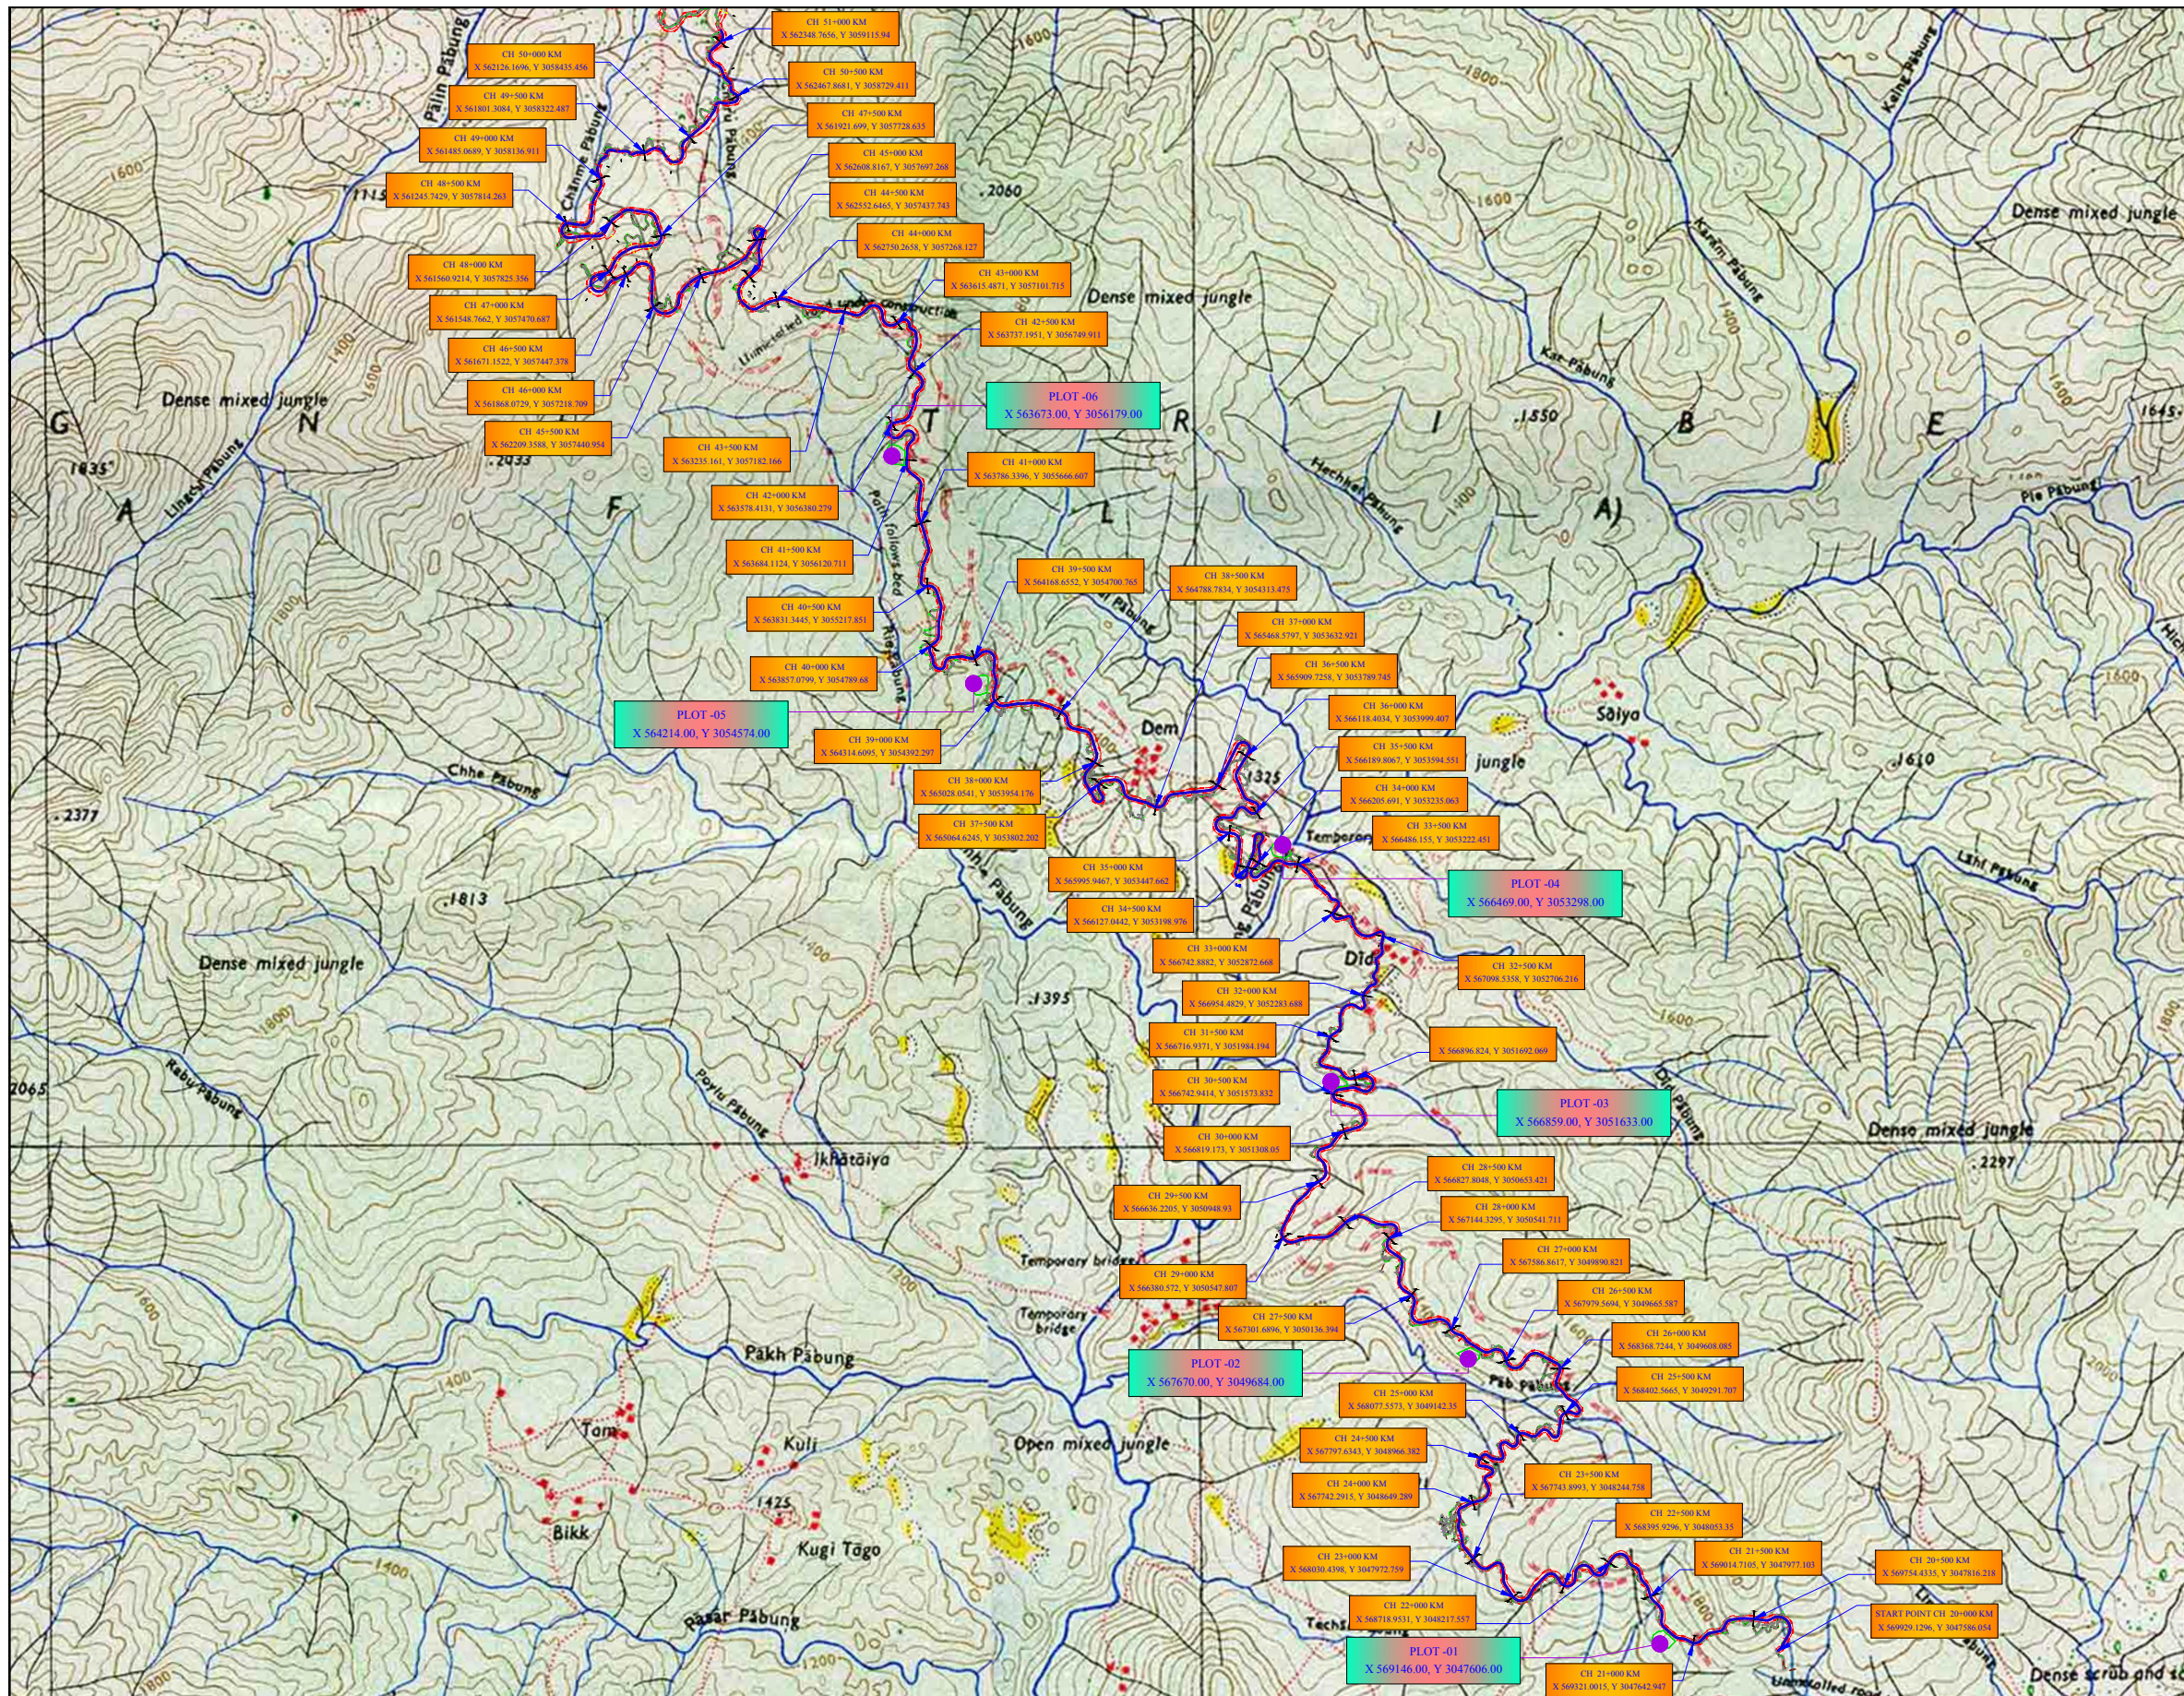


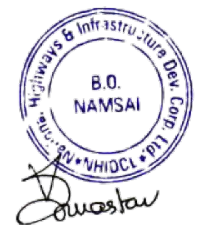

Project Road Map
(km 20.00 to km51.00)
District : Kra Daadi

Co-ordinates of Location of Project Stretch :
START POINT 20+000 KM X 569929.1296 , Y 3047586.0543
END POINT 51+000 KM X 562348.7656 , Y 3059115.9397

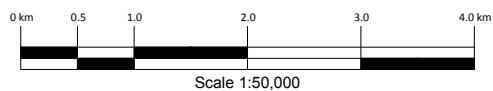

CLIENT :



National Highways & Infrastructure
Development Corporation Ltd. (NHIDCL)

PROJECT :

Consultancy Services for preparation of Feasibility Study and Detailed
Project Report for Two laning of Joram - Koloriang Road (NH - 713)
from Km. 20.00 to Km. 70.00 & Km. 138.00 to Km 158.00 (total length
70 km) in the State of Arunachal Pradesh on EPC mode.

DESIGN CONSULTANT:



Voyants Solutions Pvt Ltd.
403, 4th Floor, Park Centra, Sector-30,
Opp. 32nd Milestone, NH-8
Gurgaon-122002, Haryana
CIN- U74140HR2004PTC046918
Ph: 0124-4598200 Fax: 0124-4019051
E-mail: info@voyants.in, www.voyants.in

DRAWN BY : D.S.KATHAIT

DESIGNED BY : SC/DGR

APPROVED BY : KG

SCALE : 1:50000

TITLE :

MUCK DISPOSAL SITES

DRG.NO. :
VSPL/1438/JK/DPR/MDS/01

REVISION :

SEP, 2016