


**AREA CALCULATION DRAWING AS PER PWD APPROVED LAY-OUT PLAN
OF THE FOREST LAND PROPOSED TO BE DIVERTED**

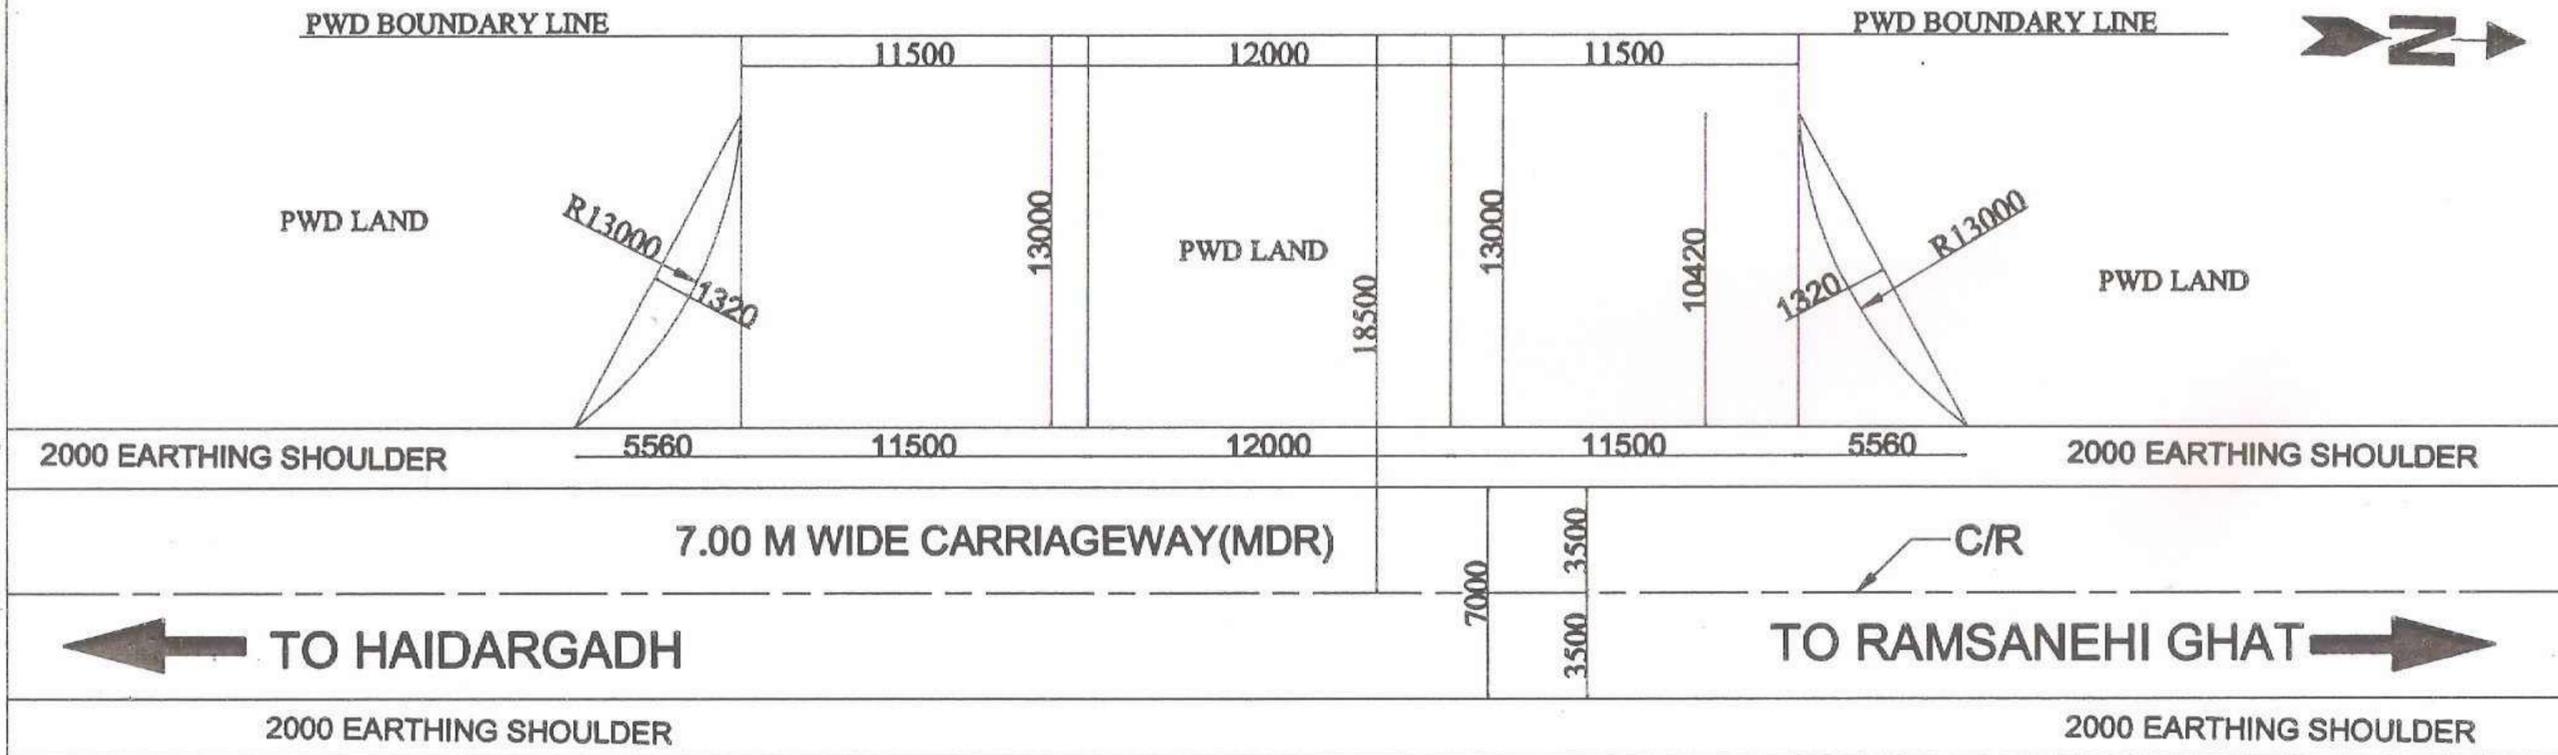

Amia
 Divisional Manager (UP-C)
Essar Oil Limited
 B-2/373, Vishal Khand, Gomti Nagar
 LUCKNOW-226010

ESSAR  **ESSAR OIL LTD.**

TITLE APPROACH ROAD LAY-OUT PLAN

KHATA NO.-589,586, KHASRA NO :- 288,305 kha
VILLAGE : BANIKODAR, TEHSIL: RAM SANEHI GHAT,
DISTT :BARABANKI STATE : UTTAR PRADESH

DRG NO.: EOL-M/NZ/UP-C-1779 **REV:**
 0