


NORTH:-

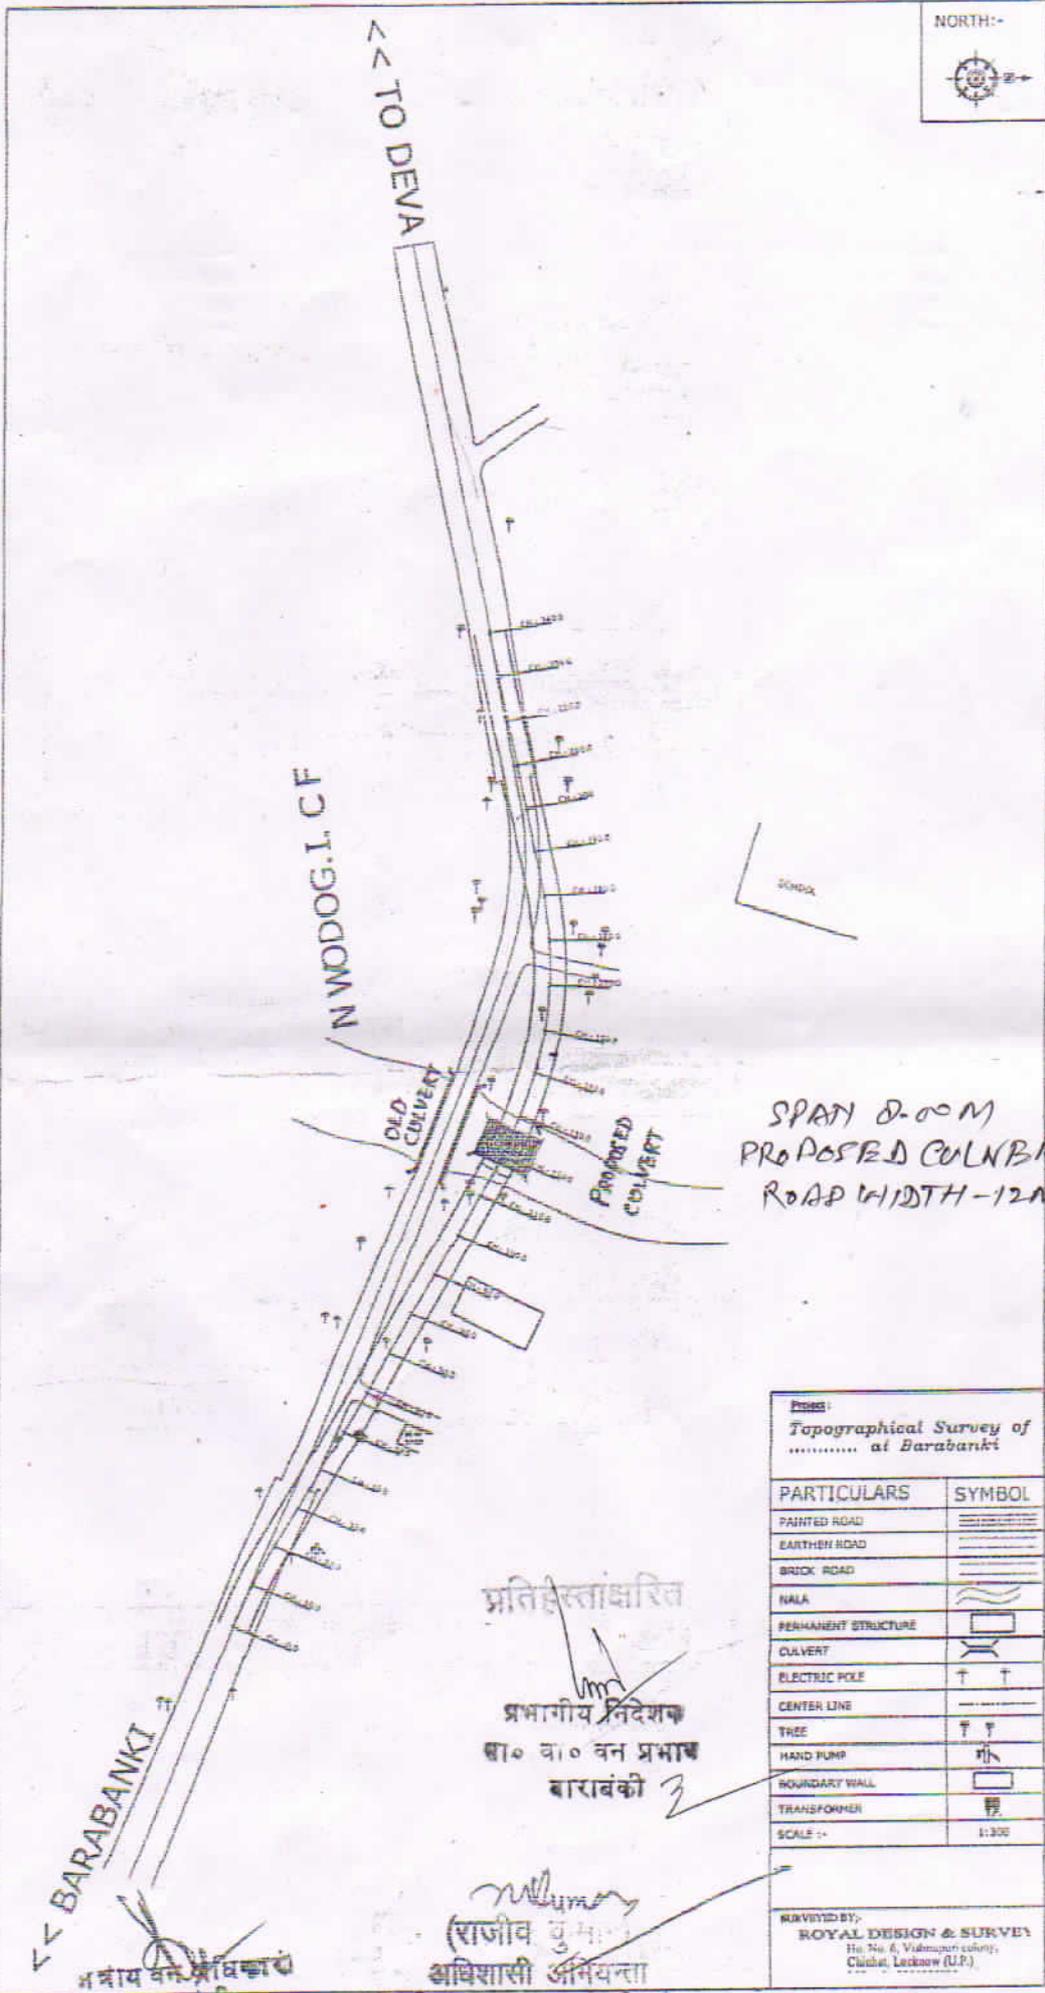

SPAN 8.00 M
 PROPOSED CULVERT 12 M
 ROAD WIDTH - 12 M

Project:
 Topographical Survey of
 at Barabanki

PARTICULARS	SYMBOL
PAINTED ROAD	=====
EARTHEN ROAD	-----
BRICK ROAD	=====
NALA	~~~~~
PERMANENT STRUCTURE	▭
CULVERT	⊗
ELECTRIC POLE	↑ ↑
CENTER LINE	-----
TREE	↑ ↑
HAND PUMP	⊕
BOUNDARY WALL	▭
TRANSFORMER	⊕
SCALE :-	1:300

REVIEWED BY:
 ROYAL DESIGN & SURVEY
 Ho. No. 6, Vidhansabha colony,
 Chhatra, Lucknow (U.P.)

प्रतिहेस्ताक्षरित

प्रभागीय निदेशक
 बा० वा० वन प्रभाग
 बाराबंकी

मंत्राय वन प्रविकास
 बाराबंकी

(राजीव कुमार)
 अधिशासी अभियन्ता
 निर्माण खण्ड-3, लो०नि०वि०,
 बाराबंकी