


Improvements to Banswada Uppalwai road

Typical cross section from km 22/180 to 23/042 (for a length of 862.42m)

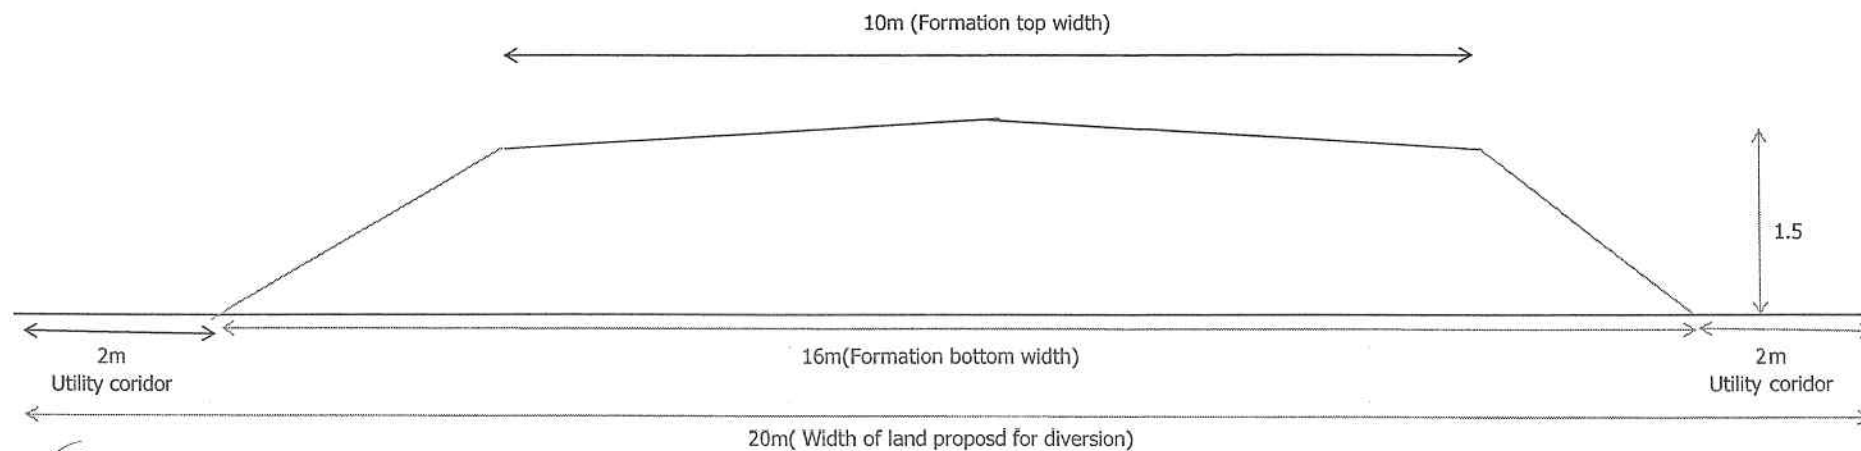


[Signature]
Asst. Executive Engineer
(R&B) Section: Yellareddy

[Signature] 11.4.22
Executive Engineer
(R&B) Division: Kamareddy

Improvements to Banswada-Uppalwai road

Typical cross section from km 17/080 to 18/278 (for a length 1199.36m)

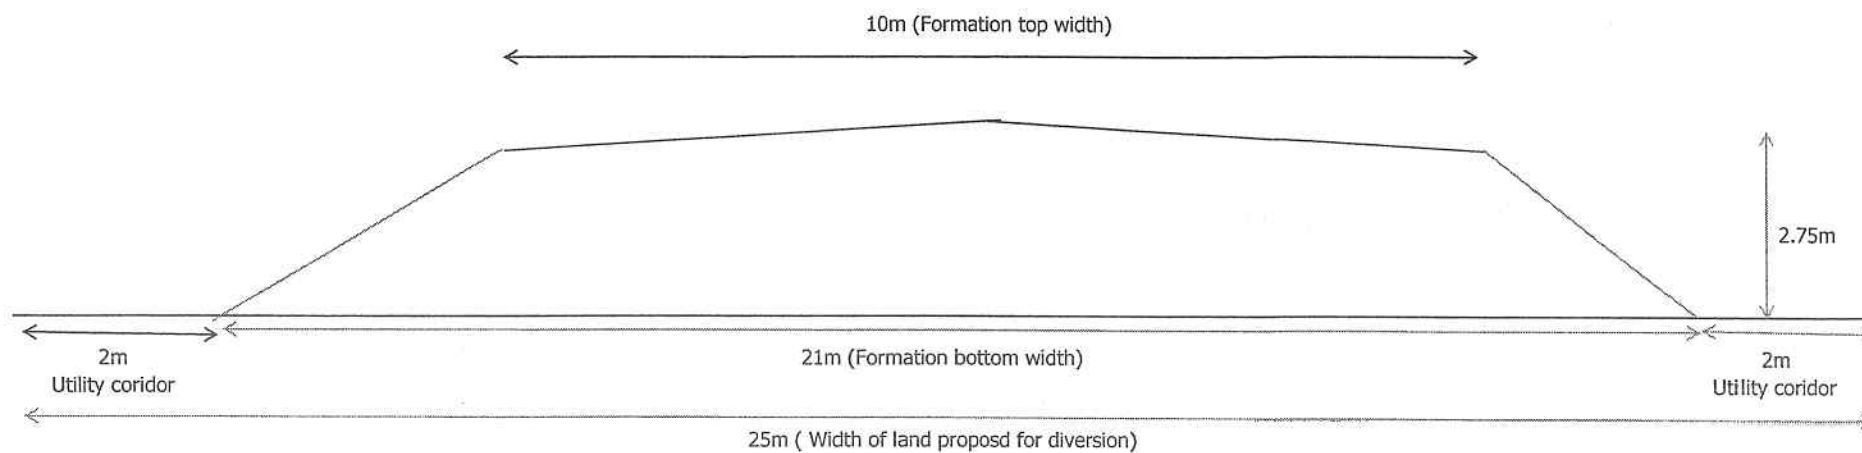

[Signature]
Asst. Executive Engineer
(R&B)Section:Yellareddy

[Signature]
Executive Engineer
(R&B)Division:Kamareddy