


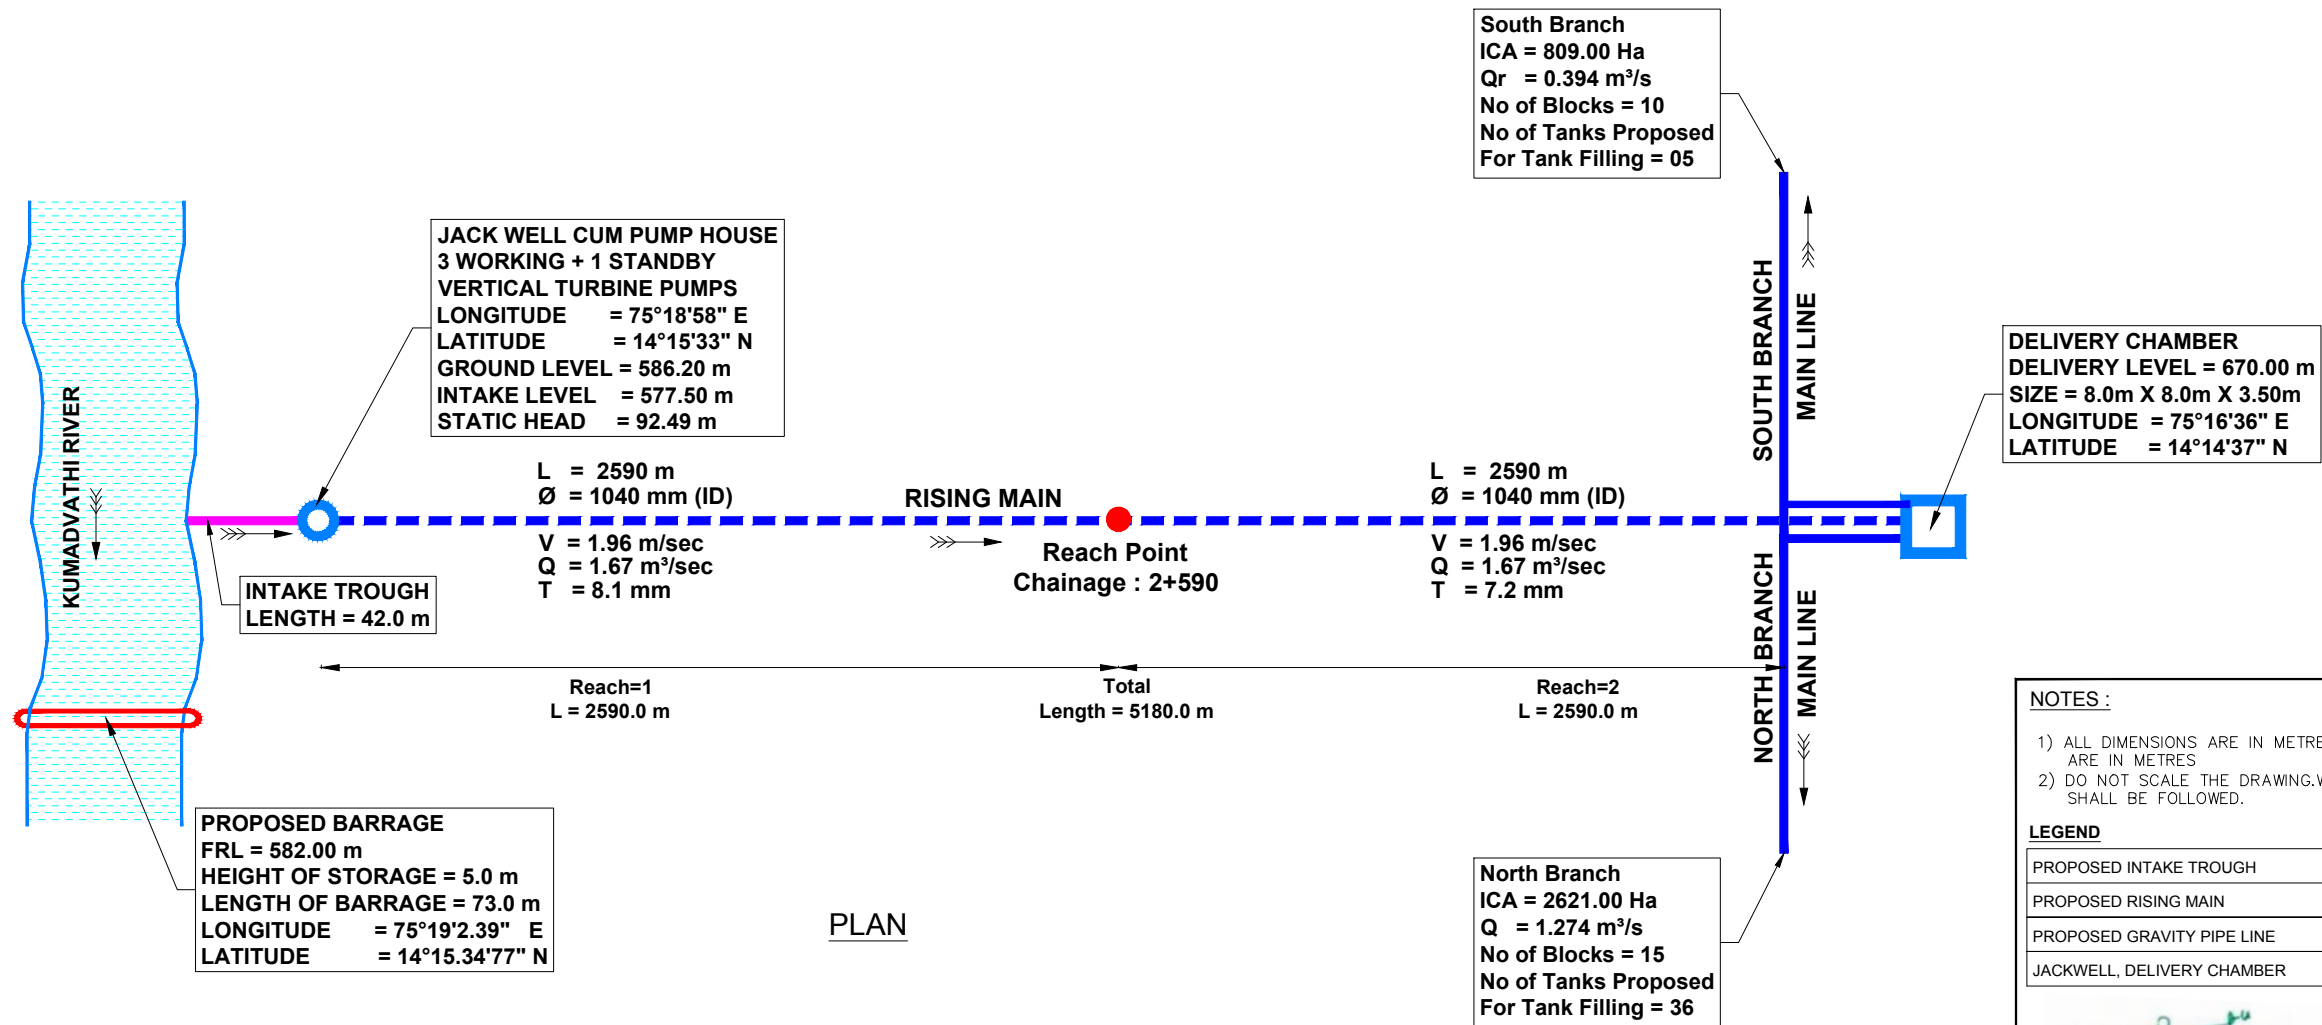

**NOTES :**

- 1) ALL DIMENSIONS ARE IN METRES AND REDUCED LEVELS ARE IN METRES
- 2) DO NOT SCALE THE DRAWING.WRITTEN DIMENSIONS ONLY SHALL BE FOLLOWED.

Executive Engineer  
KNNL, D.R.P. Division,  
Shikaripura.

|      |              |          |      |      |      |      |
|------|--------------|----------|------|------|------|------|
| 0    | For Approval | 17.11.20 | BH   | SN   | SN   | NR   |
| Rev. | Description. | Date.    | Drw. | Dsg. | Chk. | App. |

OWNER  
**KARNATAKA NEERAVARI NIGAM LIMITED**  
(A GOVT. OF KARNATAKA UNDERTAKING)  
BANGALORE - 560 001

TURNKEY AGENCY  
ACPL-BPCL-JV  
Flat No.102, Sy. No. 700/A/3 (Angol) Ground Floor,  
Shruti Abode, Ranichannamma Nagar,  
Belagavi- 590 006.

DESIGN CONSULTANT  
**Madhusiri Geoinformatics & Survey Pvt. Ltd.**  
# 1149, 26th Main, Jayanagar 4th 'T' Block  
Bangalore-560 041, India.  
Ph: 91.80.40914714, Fax : 91.80.26650912  
info@eitech.in • www.eitech.in

PROJECT TITLE  
**KASABA (KALLUWADDUHALLA) LIFT IRRIGATION SCHEME  
IN SHIKARIPURA TALUK OF SHIVAMOGGA DISTRICT**

DRAWING TITLE  
**SCHEMATIC DIAGRAM OF SCHEME**

|                      |                                          |                       |            |            |                    |                                 |
|----------------------|------------------------------------------|-----------------------|------------|------------|--------------------|---------------------------------|
| Date<br>17.11.2020   | Drw.<br>BH                               | Dsg.<br>SN            | Chk.<br>SN | App.<br>NR | Scale.<br>AS SHOWN | Drawing Status.<br>FOR APPROVAL |
| Project No.<br>2191X | Drawing No.<br>MGS-2191X-WRE-XX-SCD-A002 | Sheet No.<br>01 of 01 | Rev.<br>0  |            |                    |                                 |

|                                                           |                                                            |                                                         |
|-----------------------------------------------------------|------------------------------------------------------------|---------------------------------------------------------|
| TurnKey Agency<br>ACPL-BPCL-JV                            | Asst.Executive Engineer<br>KNNL, DRP Sub-01<br>Shikaripura | Executive Engineer<br>KNNL, DRP division<br>Shikaripura |
| Superintending Engineer<br>KNNL, UTP Circle<br>Shivamogga | Chief Engineer<br>KNNL, UTP Zone<br>Shivamogga             |                                                         |

