


LINEAR STRIP PLAN

WIDENING & STRENGTHENING OF CHOPAN-MAHALPUR ROAD TO PARSOI ROAD VIA KHEWANDHA CHAKARI OBRA DAM ROAD, FROM KM. NO. 0.000 TO 20.600 UNDER ROAD CONNECTIVITY PROJECT ON LEFT WING EXTREMISIM AREA (RCPLWEA) IN TAH:- ROBERTSGANJ, DISTRICT:- SONBHADRA BY PMGSY-DIVISION, P.W.D. SONBHADRA (U.P.)

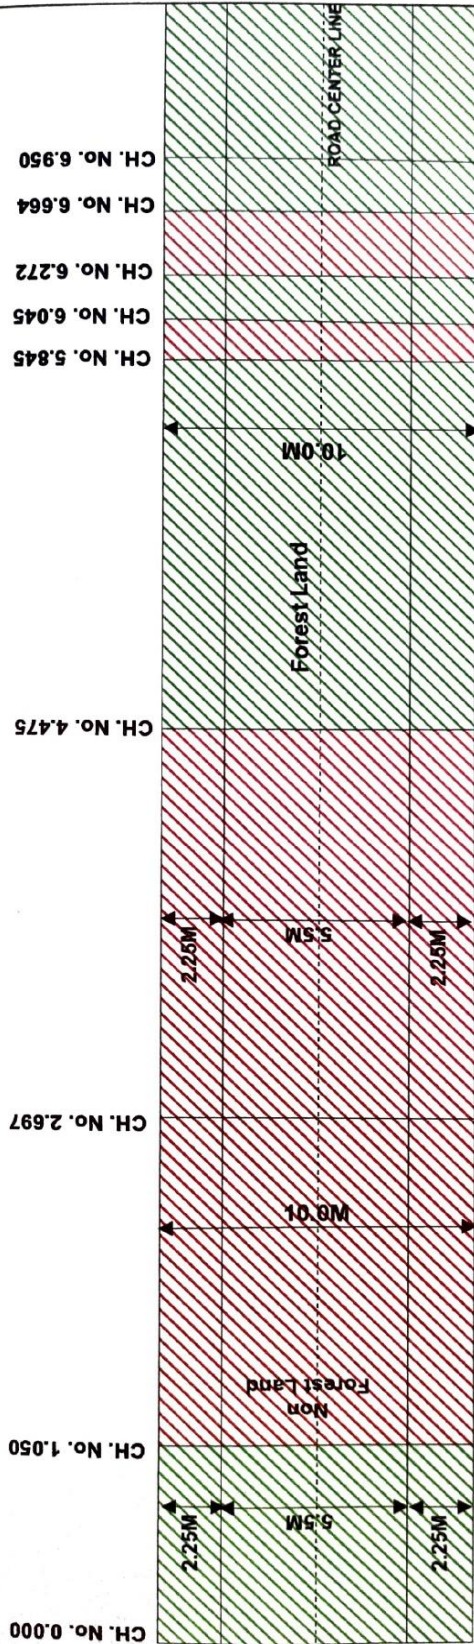

Prashant Yadav
Executive Engineer
PMGSY Division
P.W.D.-Sonebhadra

प्रतिष्ठापित
प्रमाणित
रा.प.न.प्र.
स.प.न.प्र.


रमेश चन्द्र (कटियार)
अभिषेक अश्विनी
सी.एम.जी.एस.आई.एस.
सी.एम.जी.एस.आई.एस.

(Authorised Signatory)

P.M.G.S.Y. DIV. P.W.D. Sonbhadra

LINEAR STRIP PLAN

WIDENING & STRENGTHENING OF CHOPAN-MAHALPUR ROAD TO PARSOI ROAD VIA KHEWANDHA CHAKARI OBRA DAM ROAD, FROM KM. NO. 0.000 TO 20.600 UNDER ROAD CONNECTIVITY PROJECT ON LEFT WING EXTREMISIM AREA (RCPLWEA) IN TAH:- ROBERTSGANJ, DISTRICT:- SONBHADRA BY PMGSY-DIVISION, P.W.D. SONBHADRA (U.P.)

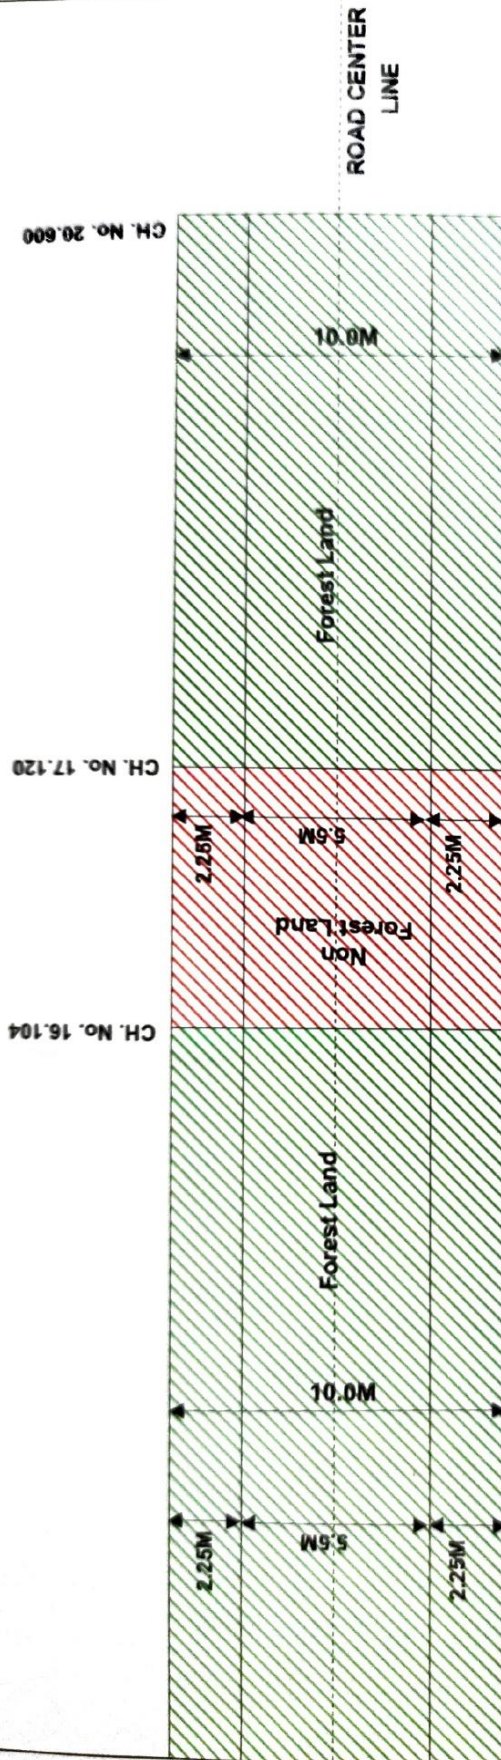

Prashant Yadav
Executive Engineer
PMGSY Division
P.W.D.-Sonebhadra

रमेश यादव (अतिरिक्त)
अधीनस्थ अभियंता
PMGSY, डी.एम.डी.ए.
प.व.ड., सोनभद्रा


(Authorised Signatory)

P.M.G.S.Y. DIV. P.W.D. Sonbhadra

NAME OF WORK:- WIDENING & STRENGTHENING OF CHOPAN-MAHALPUR ROAD TO PARSOI VIA KHEWANDHA, CHAKARI & OBRA DAM FROM KM 0.000 TO 20.600 UNDER ROAD CONNECTIVITY PROJECT ON LEFT WING EXTREMISM AREA (RCPLWEA) IN TAH-ROBERTSGANJ, DISTT- SONEBHADRA BY PMGSY DIVISION,PWD,SONEBHADRA.

TYPICAL X-SECTION FOR UPGRADATION

FORMAT - 5

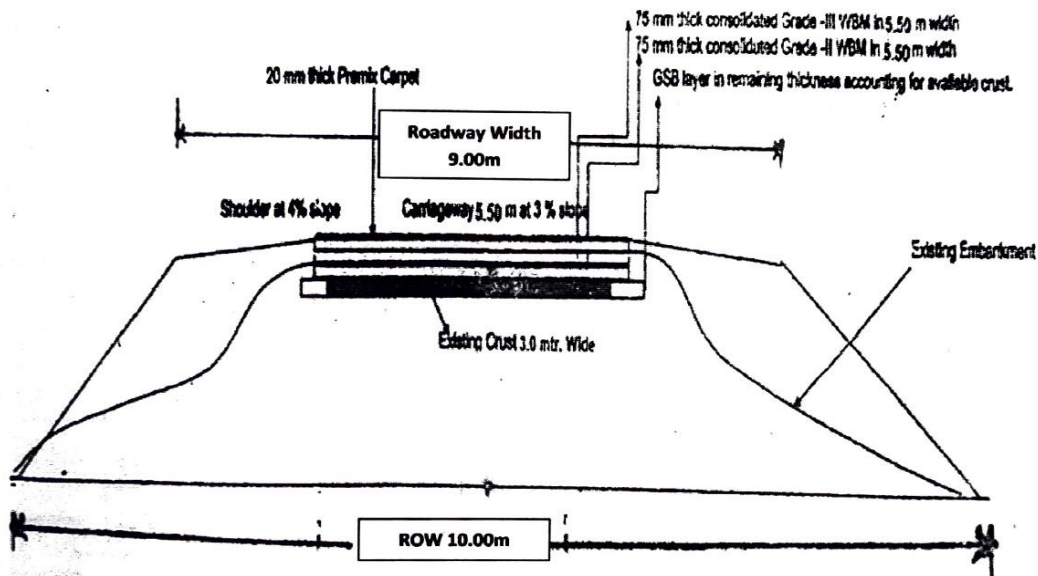

Prashant Yadav
Executive Engineer
PMGSY Division
P.W.D.-Sonebhadra

प्रतिहस्ताक्षरित
प्रभागीय अधिकारी
ओबरा वन प्रभाग
ओबरा-सोनभद्र

रमेश चन्द्र (कटियार)
अधिसारी अधिवक्ता
पी.एम.जी.एस.वाई. खण्ड,
सी.वि.वि., सोनभद्र