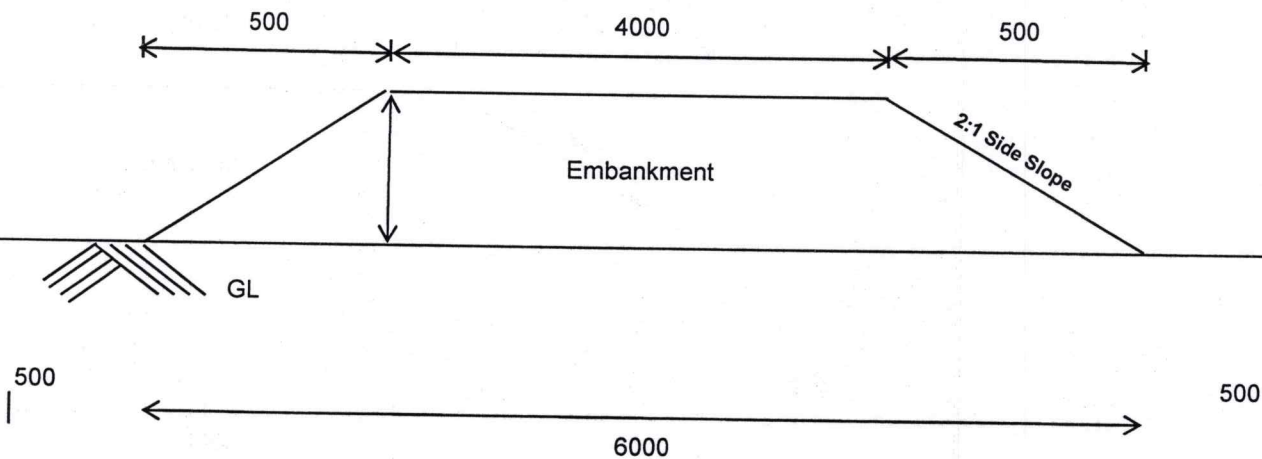


CROSS SECTION OF THE PROPOSED ROAD

ROAD FROM LAXMIPUR TO BADDAMPALLY



Cross Section of Road Proposing in Reach 2.50 KM to 4.919 KM and 6.300 KM to 11.949 KM

(Not to Scale)
All measurements are in mm

[Signature]
Asst. Engineer
P.R. S.D. Bellampally

Dy. Exe. Engineer
P.R. S.D. Bellampally

[Signature]
District Panchayat Raj Engineer
(P4) Mancherla Dist.

[Signature]
Regional Officer (PR)
Regional Office, Adilabad

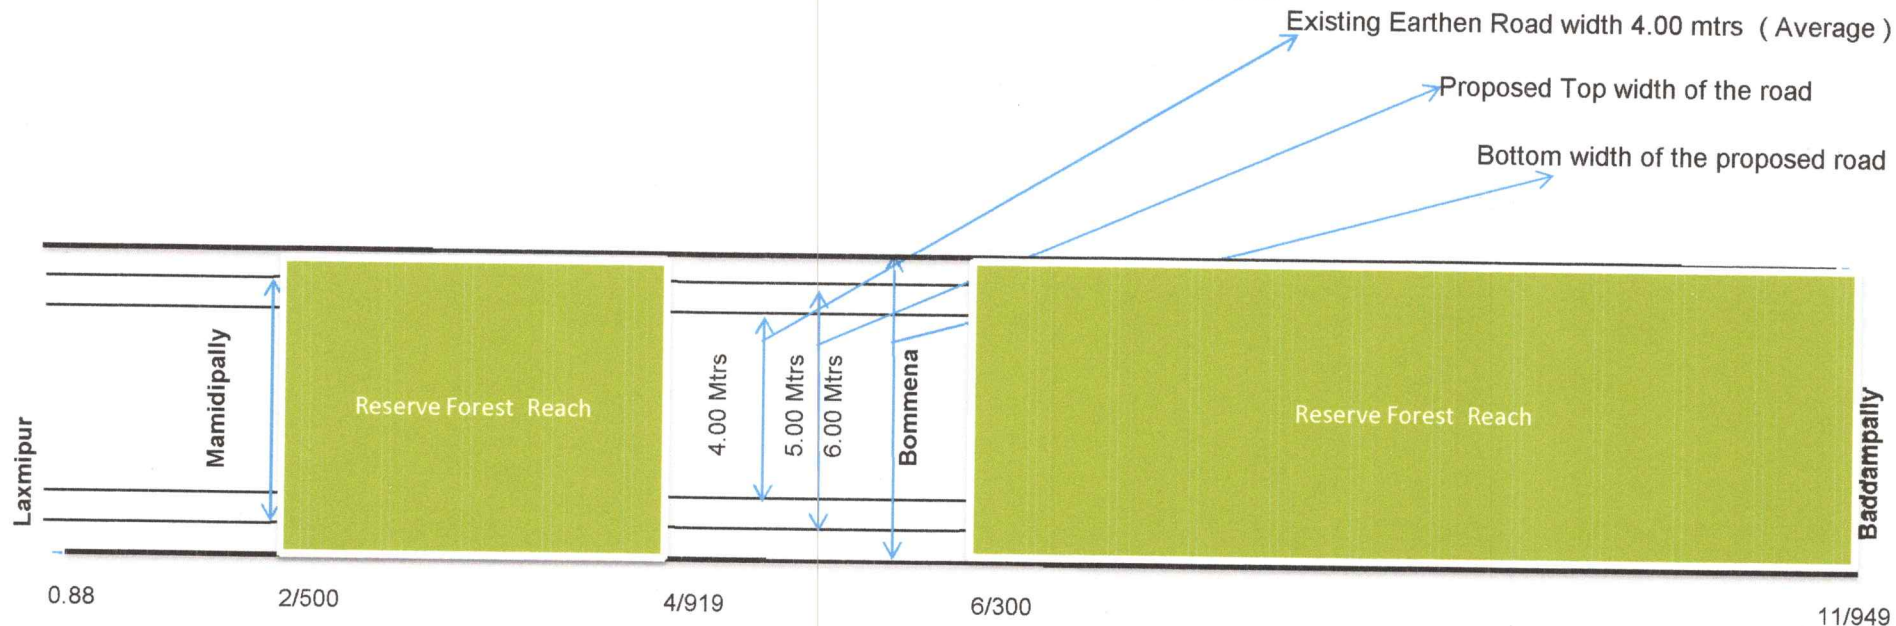
[Signature]
Counter Signature
[Signature]
Chief Engineer
Panchayati Raj, Hyderabad
Telangana State.

NAME OF THE PROJECT : ROAD FROM LAXMIPUR TO BADDAMPALLY

TYPICAL PLAN SHOWING THE EXISTING AND PROPOSED ROAD

Forest Reach 2.50 KM to 4.919 KM and 6.300 KM to 11.949 KM.

(Not to Scale)



From Reach 2.50 KM to 4.919 KM = $2419 \times 6/10000 = 1.451$ hectares
From Reach 6.300 KM to 11.949 KM = $5649 \times 6/10000 = 3.489$ hectares
4.8409 hectares

Asst. Executive Engineer,
PR Sub-Division, Bellampally

Dy. Executive Engineer,
PR Sub-Division, Bellampally

Dist.Pan.Raj.Engineer
PR Divn Mancherial

Regional Officer (PR)
Regional Office, Adilabad

Chief Engineer
Panchayati Raj, Hyderabad,
Telangana State.

GOVERNMENT OF TELANGANA
PANCHAYAT RAJ ENGINEERING DEPARTMENT
OFFICE OF THE DISTRICT PANCHAYAT RAJ ENGINEER, (PR) MANCHERIAL

CERTIFICATE

The amount for compensatory forestation will be paid by Panchayat Raj Engineering Department as fixed by the Forest Department for diversion of Forest lands in Chennur and Bellampally Divisions for the Road work Road from Laxmipur to Baddampally of Vemanpally Mandal


Asst. Exe. Engineer
P.R. S.D. Bellampally

Dy. Exe. Engineer
P.R. S.D. Bellampally


District Panchayat Raj Engineer,
PR Division, MANCHERIAL


Regional Officer (PR)
Regional Office, Adilabad

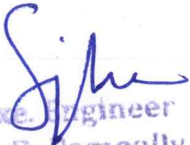
"Counter Signature"


Chief Engineer
Panchayati Raj, Hyderabad,
Telangana State.

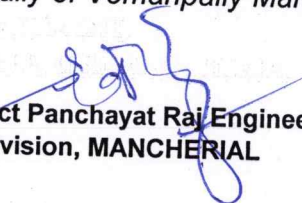
GOVERNMENT OF TELANGANA
PANCHAYAT RAJ ENGINEERING DEPARTMENT
OFFICE OF THE DISTRICT PANCHAYAT RAJ ENGINEER, (PR) MANCHERIAL

CERTIFICATE

*Panchayat Raj Engineering Department is prepared to pay net present values
as fixed by the state Forest Department for diversion of the forest land in the
Mancherial District for Road from Laxmipur to Baddampally of Vemanpally Mandal*


Asst. Exe. Engineer
P.R. S.D. Bellampally

Dy. Exe. Engineer
P.R. S.D. Bellampally


District Panchayat Raj Engineer,
PR Division, MANCHERIAL


Regional Officer (PR)
Regional Office, Adilabad

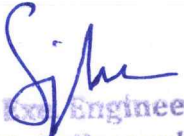
"Counter Signature"


Chief Engineer
Panchayati Raj, Hyderabad,
Telangana State.

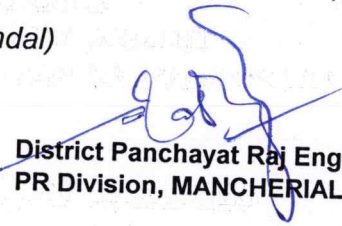
GOVERNMENT OF TELANGANA
PANCHAYAT RAJ ENGINEERING DEPARTMENT
OFFICE OF THE DISTRICT PANCHAYAT RAJ ENGINEER, (PR) MANCHERIAL

CERTIFICATE OF EXTRACTION CHARGES

It is to certified that Panchayat Raj Engineering Department will willing to pay the charges for cutting and extraction including transportation of the wood so obtained from the Reserve Forest Area along the road as shown in the map. (Road from Laxmipur to Baddampally of Vemanpally Mandal)


Asst. Exe. Engineer
P.R. S.D. Bellampally

Dy. Exe. Engineer
P.R. S.D. Bellampally


District Panchayat Raj Engineer,
PR Division, MANCHERIAL


Regional Officer (PR)
Regional Office, Adilabad

"Counter Signature"


Chief Engineer
Panchayati Raj, Hyderabad,
Telangana State.

GOVERNMENT OF TELANGANA
PANCHAYAT RAJ ENGINEERING DEPARTMENT
OFFICE OF THE DISTRICT PANCHAYAT RAJ ENGINEER, (PR) MANCHERIAL

UNDERTAKING

We here by undertake the bear the cost of raising and maintenance of compensatory afforestation and / or panel compensatory afforestation as well as cost are protection and regeneration of safety zone etc., as per the scheme prepared by the Forest Department.

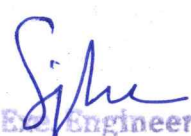
CERTIFICATE

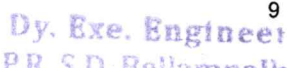
The Distruct Panchayat Raj Engineer (PR) Division, Mancherial, do here by undertake to deposit the funds demanded by the Forest Department towards the cost of net present value (NPV) and cost of enumeration, felling and transportation charges for the reserved forest area effected under the work of existing Road from Road from Laxmipur to Baddampally of Vemanpally Mandal of Mancherial District.

CERTIFICATE

The District Panchayat Raj Engineer (PR) Division, Mancherial, do here by undertake to deposit the funds demanded by the Forest Department towards compensatory afforestation charges for non forest land measuring 4.9501 hectares to be handed over to the Forest Department in lieu of 4.9501 hectares of reserved forest in Kushnapally, Chennur and Girelly Reserve Forest in Compartment No: of Kushnapally and Neelwai range of Bellampally and Chennur Division being diverted for the purpose of " Road from Laxmipur to Baddampally of Vemanpally Mandal of Mancherial District."


District Panchayat Raj Engineer,
PR Division, MANCHERIAL


Asst. Engineer
P.R. S.D. Bellampally


Dy. Exe. Engineer
P.R. S.D. Bellampally


Chief Engineer
Panchayati Raj, Hyderabad.


Regional Officer (PR)
Regional Office, Adilabad

AREA STATEMENT SHOWING THE FOREST AREA REQUIRED FOR DIVERSION				
<u>Name of Work:-Road from Laxmipur to Baddampally in Vemanpally Mandal</u>				
Sl.No	Stretch	Length in Km	Width in Mtrs	Area required in Ha
1	From 2/500 km to 4/919 km passing through Kushnapally and Neelwai Range	2.419	6.00	1.4515
2	From 6/300 km to 11/949 km passing through Neelwai Range	5.649	6.00	3.3894
	Net Forest area required			4.8409

Signature
Asst. Exe. Engineer
P.R. S.D. Bellampally

Dy. Exe. Engineer
P.R. S.D. Bellampally

Signature
District Panchayat Raj Engineer
(FIU) Mancherial Dist.

Signature
25/6/22
Sb/Raj/Ro
AD

Signature
Counter Signature

Signature
Chief Engineer
Panchayati Raj, Hyderabad,
Telangana State.