


DGPS MAPS OF FOREST AREA DEMANDED FOR DIVERSION

Details of Required Forest Land (Ha)

Sr. No.	Village	Taluka	Survey No.	Status of Land	Total Area For Turbine	Total Area For Strip	Total Area For Ele. Line with Road	Total Area For Only Ele Line	Grand Total Of Required Area
12	Baranda	Lakhpat	133/3	RF	3.7738	0.3200	1.6000	0.0000	5.6938

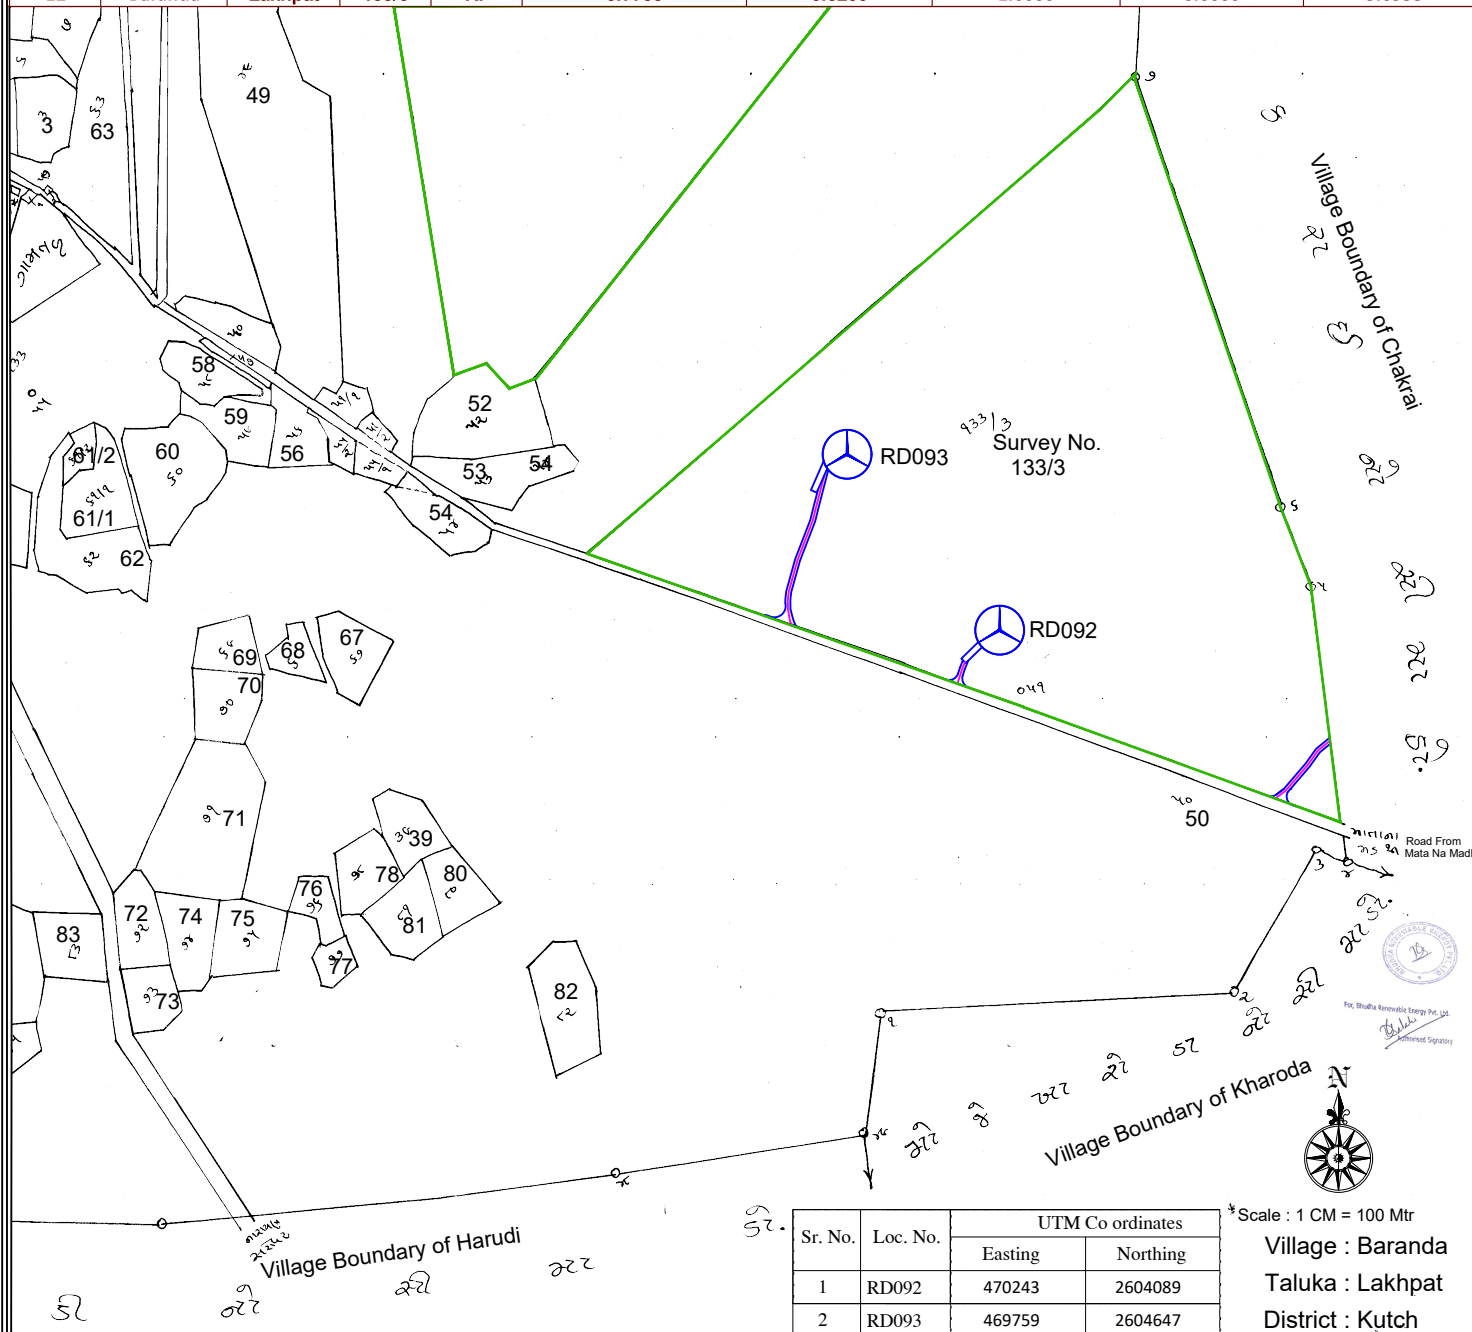

SUMMARY

SR. NO	DESCRIPTION	DIMENSIONS IN Mtr.
1	M/C LOCATED AREA FOR 4.5 MW WTG	155 MTR DIA
2	BOOM ASSEMBLY	80 x 20
3	ELECTRIC LINE WITH ROAD	16 Mtr. Width
4	ONLY ELECTRIC LINE	15 Mtr. Width

LEGEND

SR.NO.	SYMBOL	DESCRIPTION
1		TURBINE PLATFORM AND STRIP
2		16.00 MT. WIDE PROPOSED ROAD WITH EL. LINE
3		EXISTING ROAD
4		ELECTRICAL LINE (15 MTR WIDE)
5		FOREST BOUNDARY

DRAWING TITLE :- FOREST APPLICATION DRAWING

Name Of Applicant :

Drwg.Name:- Baranda

Drawing No.:- Checklist 32/12

Date :- 27/06/2020

Prepared by:- SANDIP KUMAR

Checked by:- HASHIMUKH BALODIYA

Signed by:- DEVENDRA SINI

Approved by:- MANOJ MISHRA

BHUDHA

Renewable Energy Pvt. Ltd.

DGPS MAPS OF FOREST AREA DEMANDED FOR DIVERSION

Details of Required Forest Land (Ha)									
Sr. No.	Village	Taluka	Survey No.	Status of Land	Total Area For Turbine	Total Area For Strip	Total Area For Ele. Line with Road	Total Area For Only Ele Line	Grand Total Of Required Area
14	Bhujpar	Lakhpat	7	RF	11.3215	1.1260	4.7200	0.0000	17.1675

Sr.No	Loc. No	UTM Coordinate	
		Easting	Northing
1	RD017	458113	2604058
2	RD028	460326	2604881
3	RD029	459582	2603992
4	RD030	458787	2604674
5	RD031	459287	2605301
6	RD032	458539	2605684


Scale : 1 CM = 100 Mtr
Village Bhujpar
Taluka Lakhpat
District Kutch

SUMMARY			LEGEND		DRAWING TITLE :- FOREST APPLICATION DRAWING	
SR. NO	DESCRIPTION	DIMENSIONS IN Mtr.	SR.NO.	SYMBOL	DESCRIPTION	
1	M/C LOCATED AREA FOR 4.50 MW WTG	155 MTR DIA	1		TURBINE PLATFORM AND STRIP	Name Of Applicant : BHUDHA Renewable Energy Pvt. Ltd.
2	BOOM ASSEMBLY	80 x 20	2		16.00 MT. WIDE PROPOSED ROAD WITH EL. LINE	
3	ROAD WITH EL.LINE	16 Mtr. Width	3		EXISTING ROAD	
4	ONLY ELECTRIC LINE	15 Mtr. Width	4		ELECTRICAL LINE (15 MTR WIDE)	
			5		FOREST BOUNDARY	

Drwg.Name:- Bhujpar	Date :- 20/02/2020
Drawing No.:- Checklist 32/14	Prepared by:- SANDIP KUMAR
	Checked by:- HASHMUKH BALODIYA
	Signed by:- DEVENDRA SINH
	Approved by:- MANOJ MISHRA

DGPS MAPS OF FOREST AREA DEMANDED FOR DIVERSION

Details of Required Forest Land (Ha)									
Sr. No.	Village	Taluka	Survey No.	Status of Land	Total Area For Turbine	Total Area For Strip	Total Area For Ele. Line with Road	Total Area For Only Ele Line	Grand Total Of Required Area
11	Chakarai	Lakhpat	41p	RF	9.4346	0.8840	5.2800	1.3200	16.9186

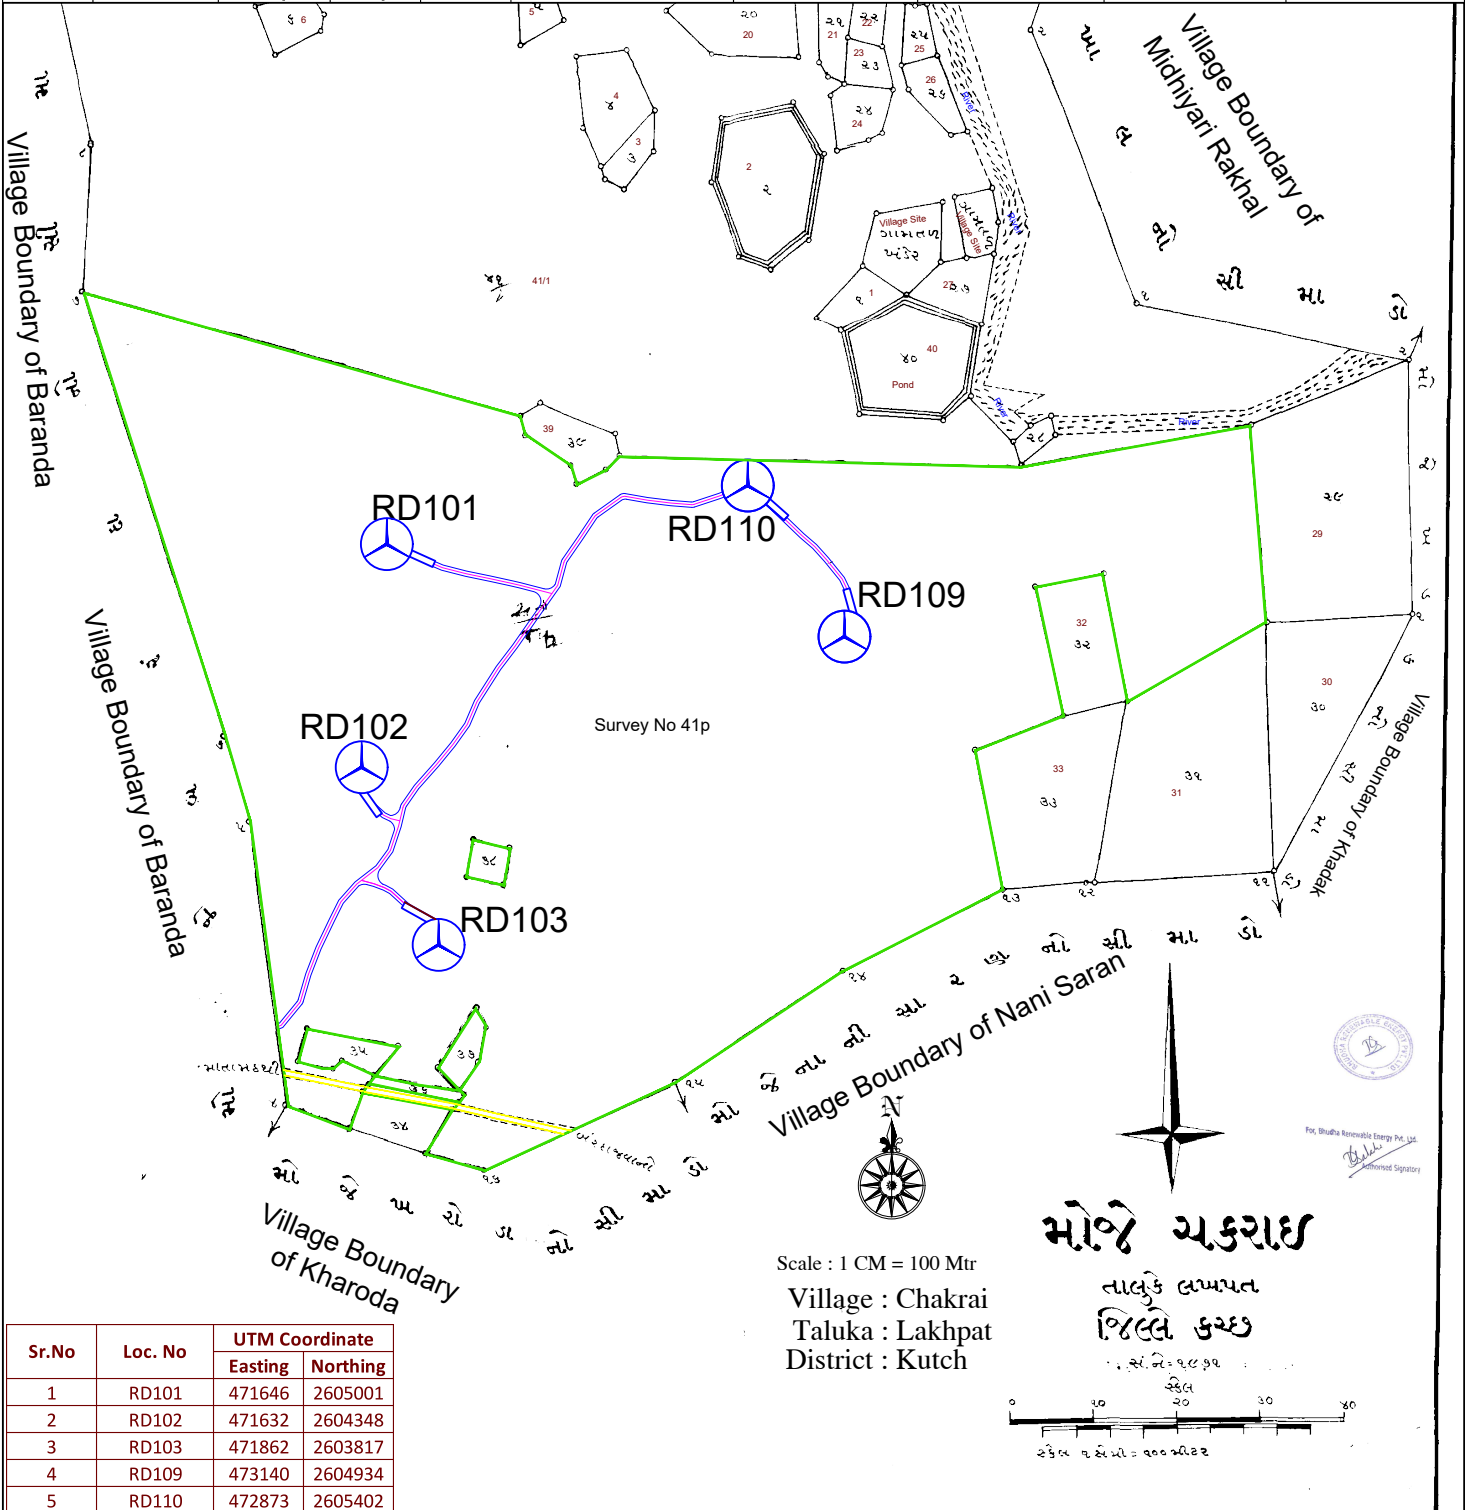


Sr.No	Loc. No	UTM Coordinate	
		Easting	Northing
1	RD101	471646	2605001
2	RD102	471632	2604348
3	RD103	471862	2603817
4	RD109	473140	2604934
5	RD110	472873	2605402

SUMMARY			LEGEND			DRAWING TITLE :- FOREST APPLICATION DRAWING	
SR. NO	DESCRIPTION	DIMENSIONS IN Mtr.	SR.NO.	SYMBOL	DESCRIPTION	Name Of Applicant :	
1	M/C LOCATED AREA FOR 4.50 MW WTG	155 MTR DIA	1		TURBINE PLATFORM AND STRIP	Drwg.Name:- Chakarai	Date :- 21/02/2020
2	BOOM ASSEMBLY	80 x 20	2		16.00 MT. WIDE PROPOSED ROAD WITH EL. LINE	Drawing No.:- Checklist 32/11	Prepared by:- SANDIP KUMAR
3	ROAD WITH EL.LINE	16 Mtr. Width	3		EXISTING ROAD	BHUDHA Renewable Energy Pvt. Ltd.	Checked by:- HASHMUKH BALODIYA
4	ONLY ELECTRIC LINE	15 Mtr. Width	4		ELECTRICIAL LINE (15 MTR WIDE)		Signed by:- DEVENDRA SINH
			5		FOREST BOUNDARY		Approved by:- MANOJ MISHRA

DGPS MAPS OF FOREST AREA DEMANDED FOR DIVERSION

Details of Required Forest Land (Ha)


Sr. No.	Village	Taluka	Survey No.	Status of Land	Total Area For Turbine	Total Area For Strip	Total Area For Ele. Line with Road	Total Area For Only Ele Line	Grand Total Of Required Area
8	Ekaliyo	Lakhpat	15	RF	9.4346	0.7900	6.3280	1.7250	18.2776

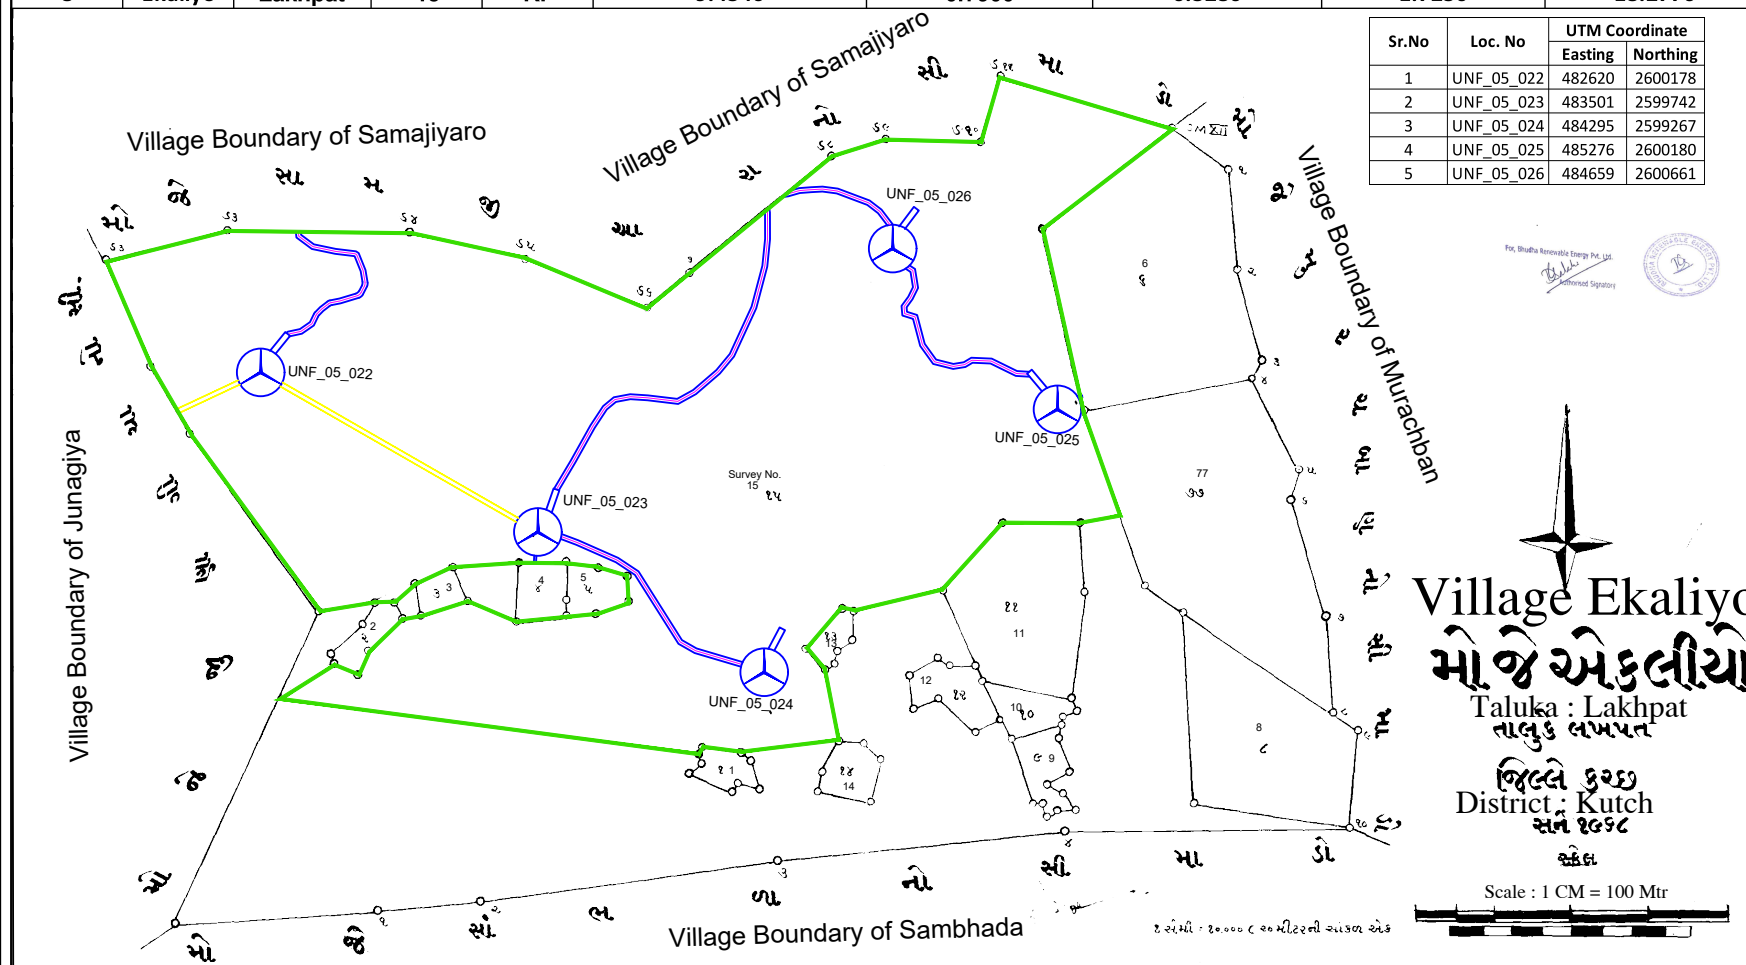

SUMMARY			LEGEND			DRAWING TITLE :- FOREST APPLICATION DRAWING		
SR. NO	DESCRIPTION	DIMENSIONS IN Mtr.	SR.NO.	SYMBOL	DESCRIPTION	Name Of Applicant : BHUDHA Renewable Energy Pvt. Ltd.		
1	M/C LOCATED AREA FOR 4.50 MW WTG	155 MTR DIA	1		TURBINE PLATFORM AND STRIP			
2	BOOM ASSEMBLY	80 x 20	2		16.00 MT. WIDE PROPOSED ROAD WITH EL. LINE			
3	ROAD WITH EL.LINE	16 Mtr. Width	3		EXISTING ROAD			
4	ONLY ELECTRIC LINE	15 Mtr. Width	4		ELECTRICAL LINE (15 MTR WIDE)			
			5		FOREST BOUNDARY	Drwg.Name:- Ekaliyo Drawing No:- Checklist 32/8 Date :- 27/06/2020 Prepared by:- SANDIP KUMAR Checked by:- HASHMUKH BALODIYA Signed by:- DEVENDRA SINH Approved by:- MANOJ MISHRA		

DGPS MAPS OF FOREST AREA DEMANDED FOR DIVERSION

Details of Required Forest Land (Ha)									
Sr. No.	Village	Taluka	Survey No.	Status of Land	Total Area For Turbine	Total Area For Strip	Total Area For Ele. Line with Road	Total Area For Only Ele Line	Grand Total Of Required Area
4	Ghadani	Nakhatrana	317p	RF	7.5477	0.6100	5.6000	0.0000	13.7576

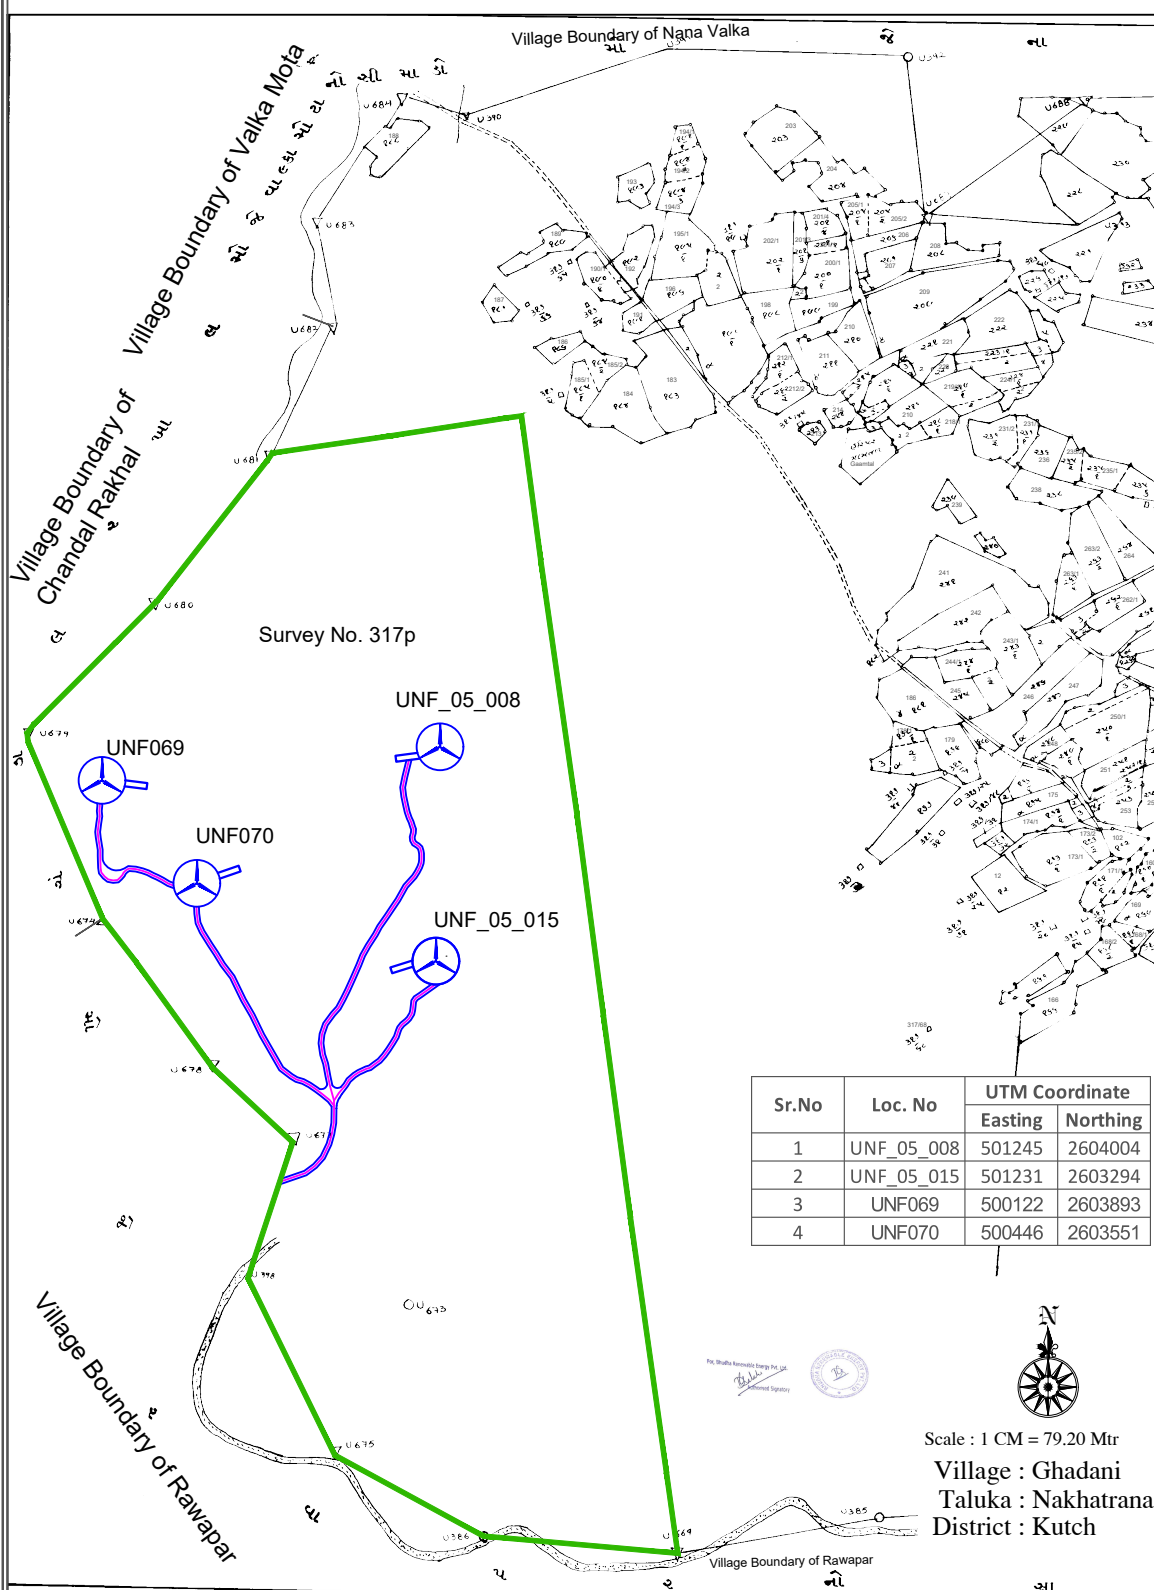


SUMMARY			LEGEND		DRAWING TITLE :- FOREST APPLICATION DRAWING	
SR. NO.	DESCRIPTION	DIMENSIONS IN Mtr.	SR.NO.	SYMBOL	DESCRIPTION	Name Of Applicant :
1	M/C LOCATED AREA FOR 4.50 MW WTG	155 MTR DIA	1		TURBINE PLATFORM AND STRIP	BHUDHA Renewable Energy Pvt. Ltd.
2	BOOM ASSEMBLY	80 x 20	2		16.00 MT. WIDE PROPOSED ROAD WITH EL. LINE	Drawing Name:- Ghadani
3	ROAD WITH EL.LINE	16 Mtr. Width	3		EXISTING ROAD	Drawing No.:- Checklist 32/4 Date :- 04/07/2020
4	ONLY ELECTRIC LINE	15 Mtr. Width	4		ELECTRICAL LINE (15 MTR WIDE)	Prepared by:- SANDIP KUMAR
			5		FOREST BOUNDARY	Checked by:- HASHMUKHI BALORIYA
						Signed by:- DIVYENDRA SINHI
						Approved by:- MANOJ MISHRA

DGPS MAPS OF FOREST AREA DEMANDED FOR DIVERSION

Details of Required Forest Land (Ha)

Sr. No.	Village	Taluka	Survey No.	Status of Land	Total Area For Turbine	Total Area For Strip	Total Area For Ele. Line with Road	Total Area For Only Ele Line	Grand Total Of Required Area
9	Junagiya	Lakhpat	77p	RF	5.6608	0.4940	5.7920	0.5100	12.4568

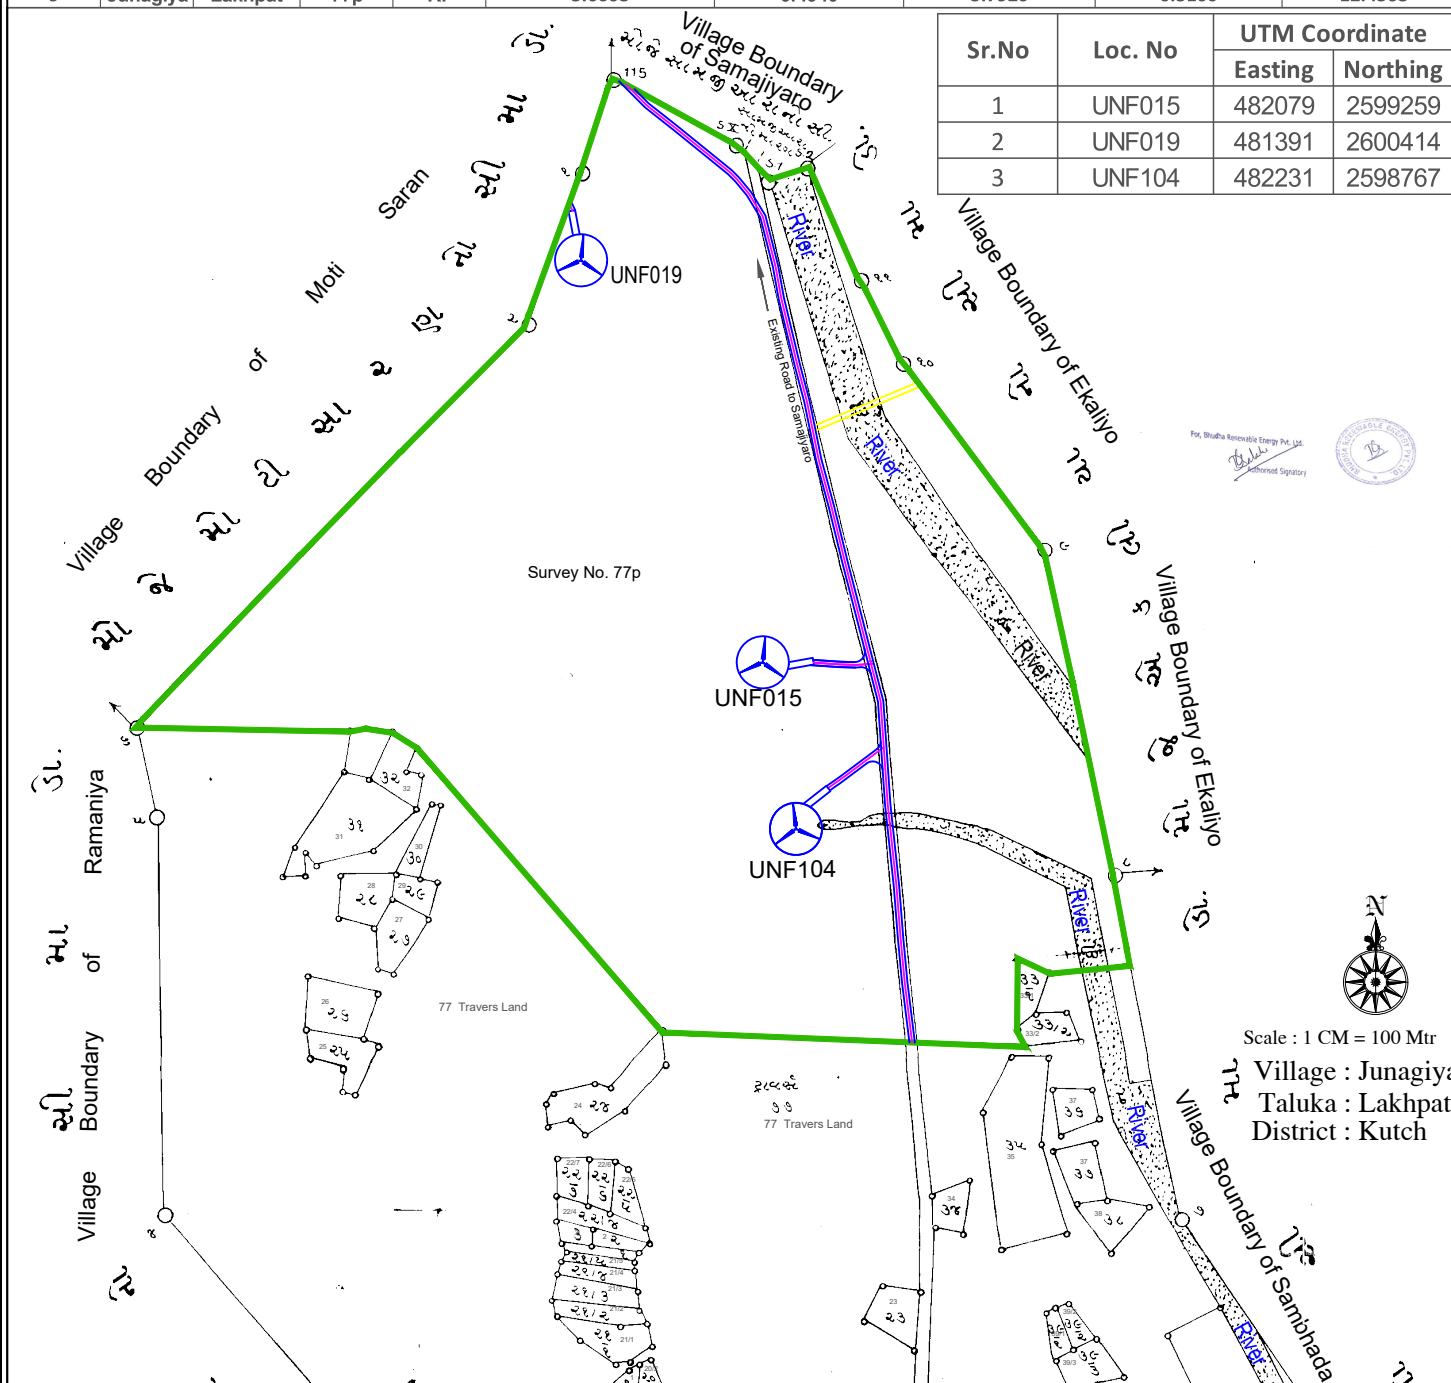


Sr.No	Loc. No	UTM Coordinate	
		Easting	Northing
1	UNF015	482079	2599259
2	UNF019	481391	2600414
3	UNF104	482231	2598767

Scale : 1 CM = 100 Mtr

Village : Junagiya
Taluka : Lakhpat
District : Kutch

SUMMARY			LEGEND			DRAWING TITLE :- FOREST APPLICATION DRAWING			
SR. NO	DESCRIPTION	DIMENSIONS IN Mtr.	SR.NO.	SYMBOL	DESCRIPTION	Name Of Applicant :	Dwg.Name:- Junagiya	Prepared by:- SANDIP KUMAR Checked by:- HASHMUKH BALODIYA Signed by:- DEVENDRA SINH Approved by:- MANOJ MISHRA	
1	M/C LOCATED AREA FOR 4.50 MW WTG	155 MTR DIA	1		TURBINE PLATFORM AND STRIP		Drawing No.:- Checklist 32/9		Date :- 27/06/2020
2	BOOM ASSEMBLY	80 x 20	2		16.00 MT. WIDE PROPOSED ROAD WITH EL. LINE				
3	ROAD WITH EL.LINE	16 Mtr. Width	3		EXISTING ROAD				
4	ONLY ELECTRIC LINE	15 Mtr. Width	4		ELECTRICAL LINE (15 MTR WIDE)				
4	ONLY ELECTRIC LINE	15 Mtr. Width	5		FOREST BOUNDARY				
						BHUDHA Renewable Energy Pvt. Ltd.			


DGPS MAPS OF FOREST AREA DEMANDED FOR DIVERSION

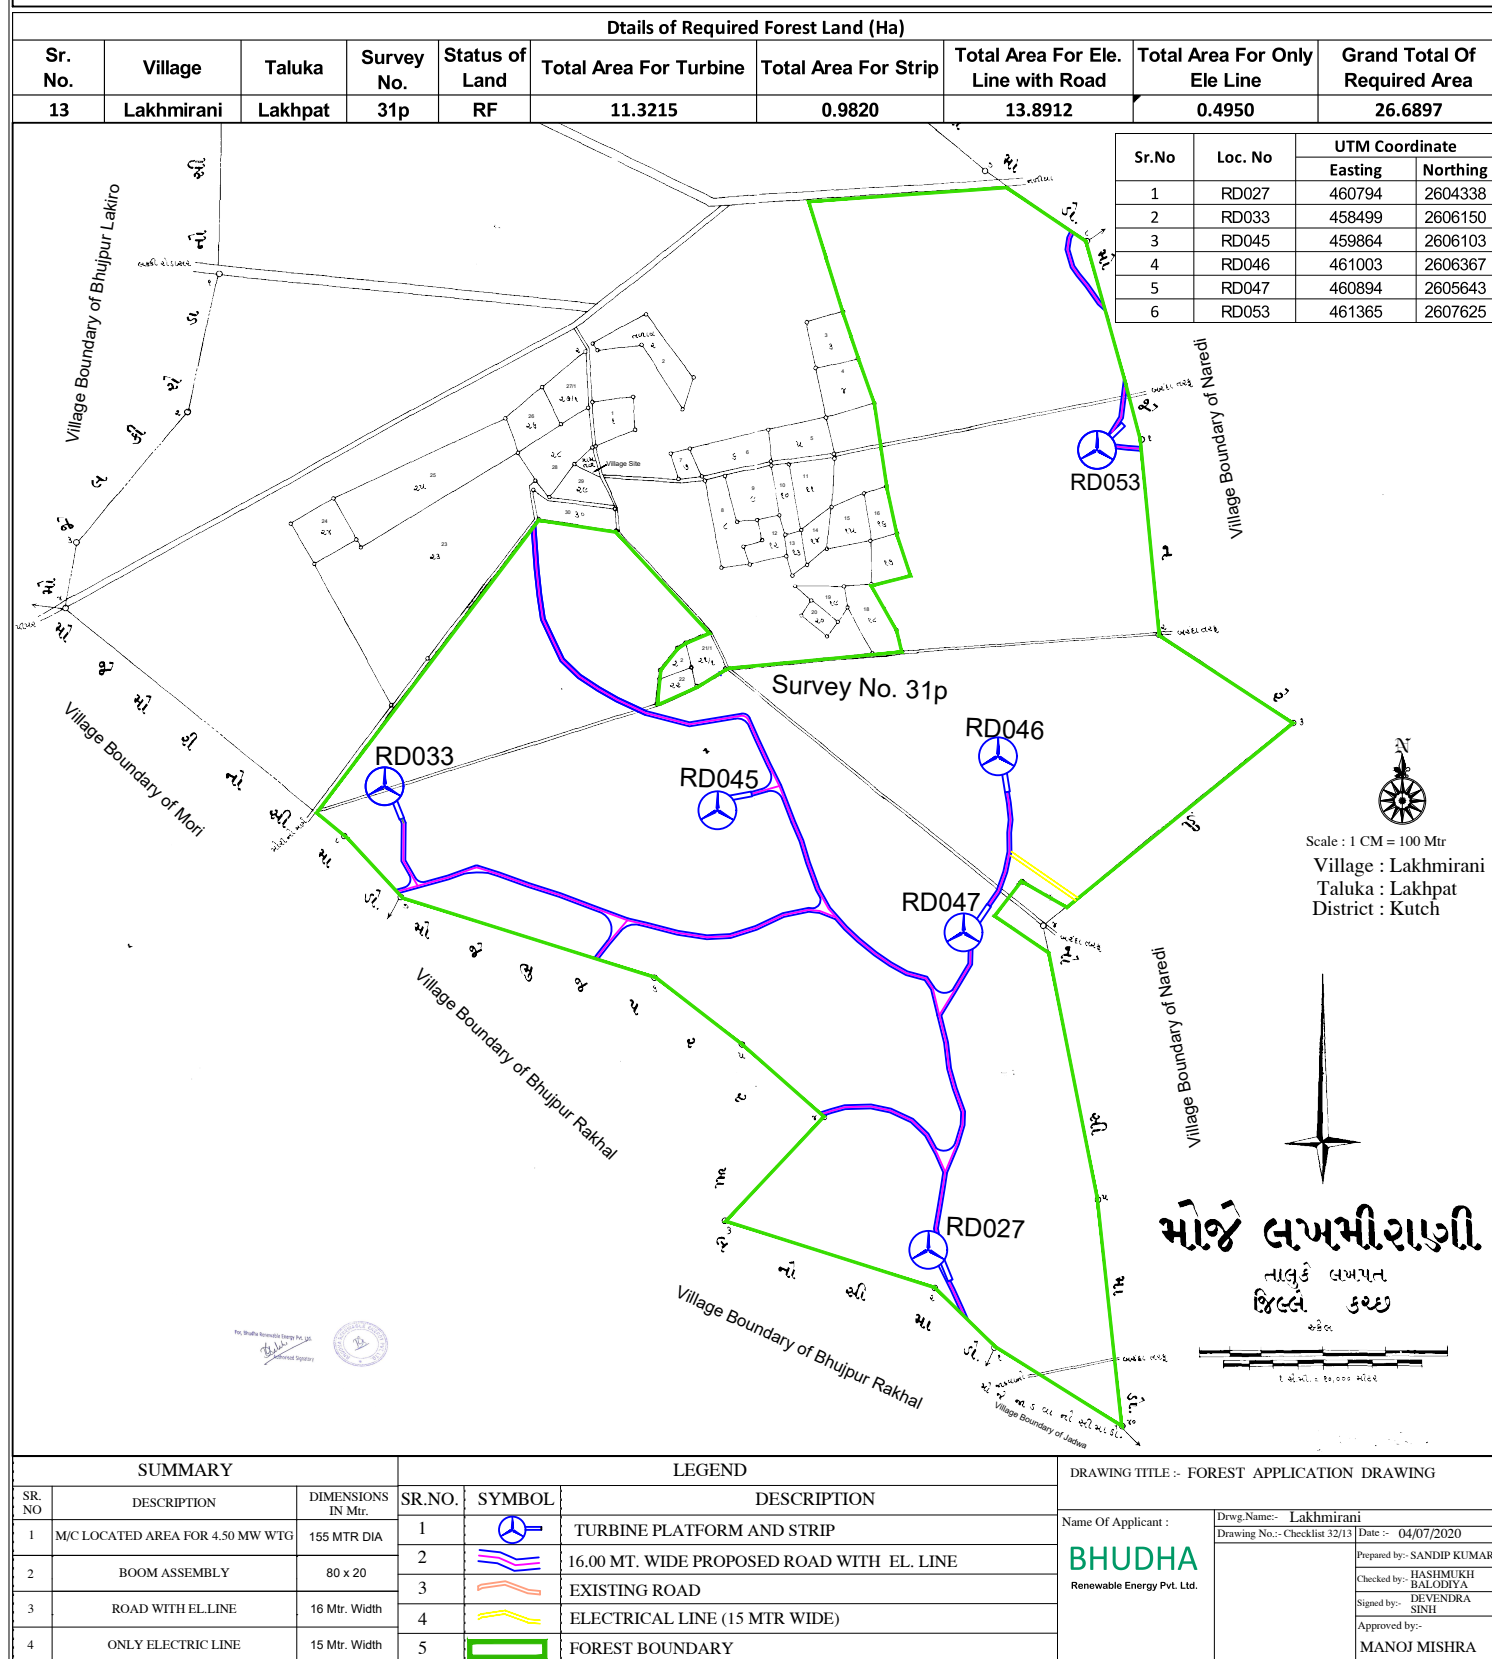

DGPS MAPS OF FOREST AREA DEMANDED FOR DIVERSION

Details of Required Forest Land (Ha)

Sr. No.	Village	Taluka	Survey No.	Status of Land	Total Area For Turbine	Total Area For Strip	Total Area For Ele. Line with Road	Total Area For Only Ele Line	Grand Total Of Required Area
1	Laxmipur (Netra)	Nakhatrana	327	RF	11.3215	0.9700	6.4000	0.0000	18.6915

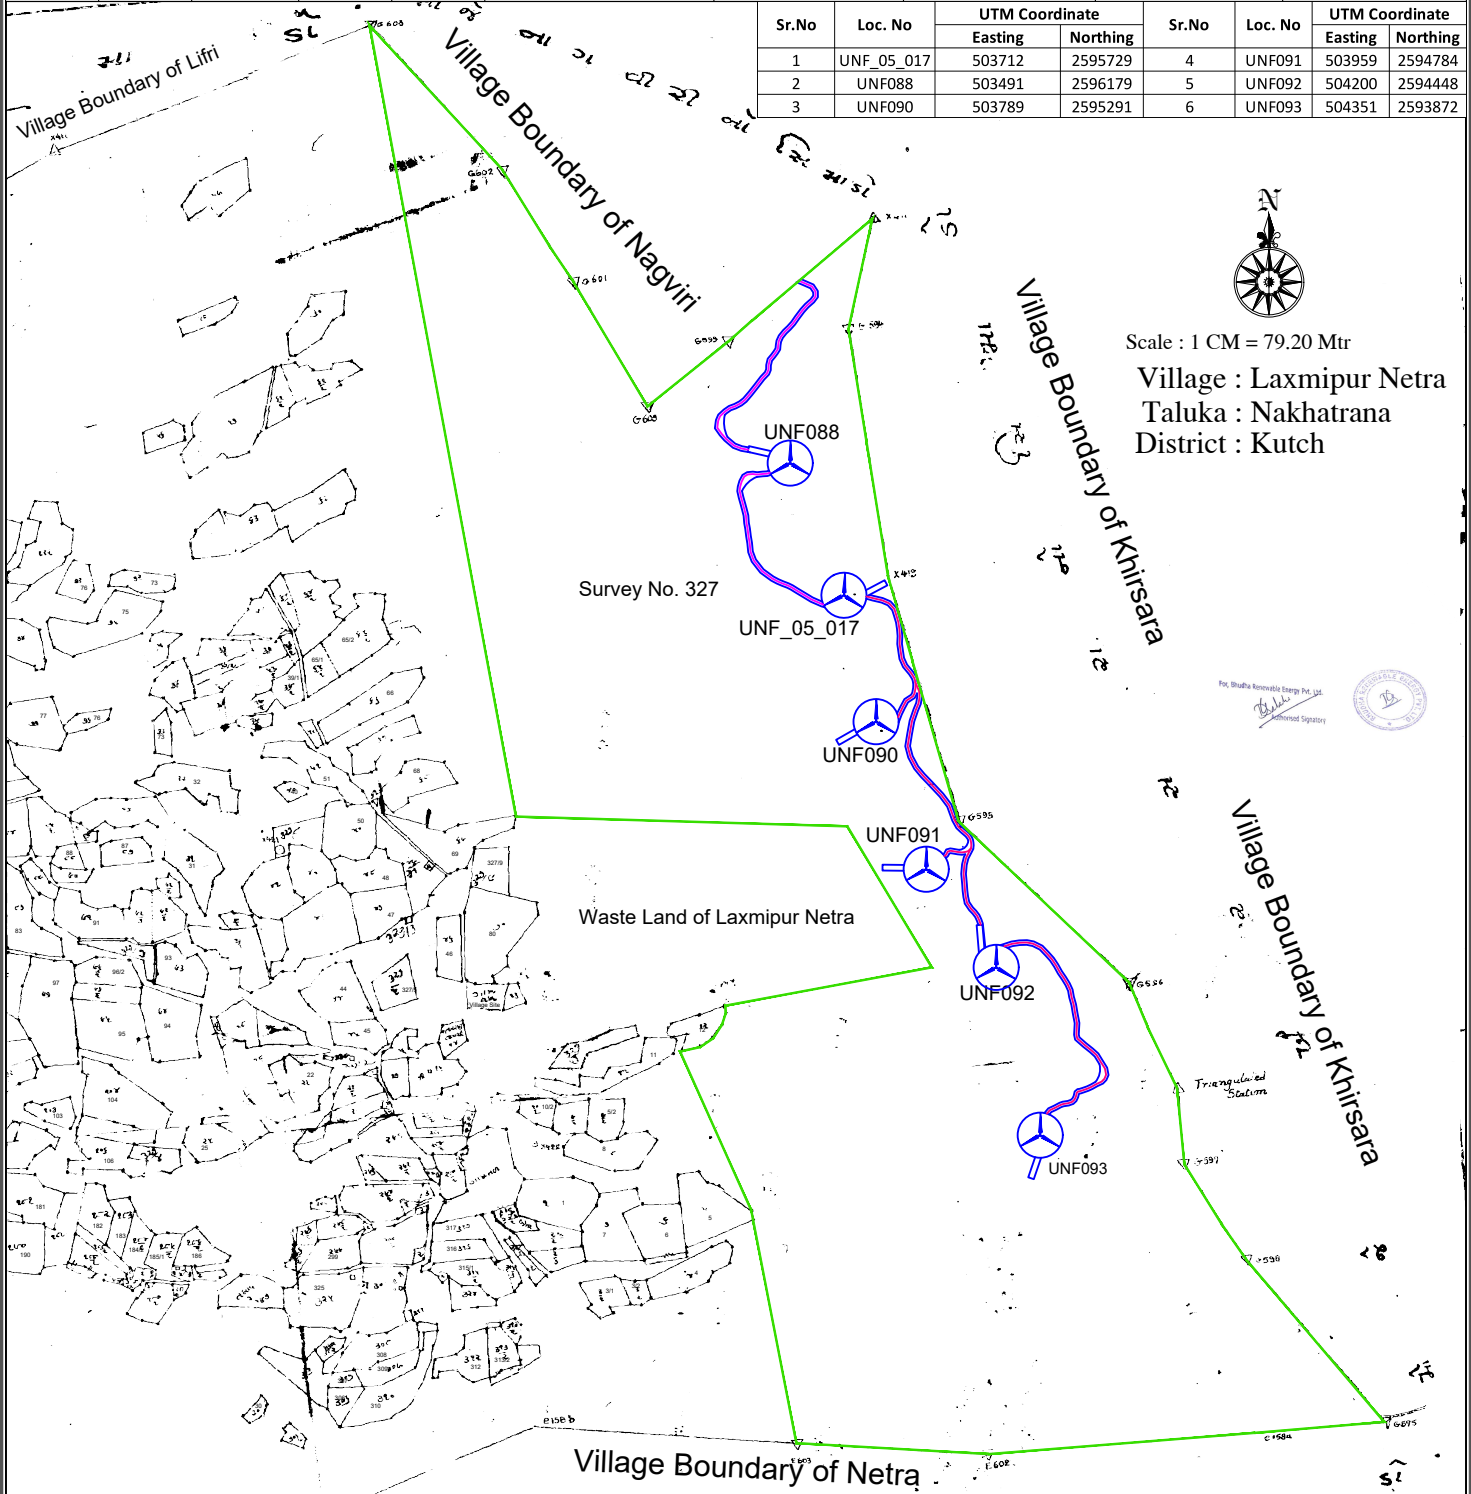

SUMMARY

SR. NO	DESCRIPTION	DIMENSIONS IN Mtr.
1	M/C LOCATED AREA FOR 4.50 MW WTG	155 MTR DIA
2	BOOM ASSEMBLY	80 x 20
3	ROAD WITH EL LINE	16 Mtr. Width
4	ONLY ELECTRIC LINE	15 Mtr. Width

LEGEND

SR. NO.	SYMBOL	DESCRIPTION
1		TURBINE PLATFORM AND STRIP
2		16.00 MT. WIDE PROPOSED ROAD WITH EL. LINE
3		EXISTING ROAD
4		ELECTRICAL LINE (15 MTR WIDE)
5		FOREST BOUNDARY

DRAWING TITLE :- FOREST APPLICATION DRAWING

Name Of Applicant :-

Dwg. Name:- Laxmipur No.2
 Drawing No:- Checklist 32/1
 Date :- 04/07/2020


BHUDHA
 Renewable Energy Pvt. Ltd.

Prepared by:- SANDIP KUMAR
 Checked by:- HASHMUKH BALODIYA
 Signed by:- DEVENDRA SINH
 Approved by:- MANOJ MISHRA

DGPS MAPS OF FOREST AREA DEMANDED FOR DIVERSION

Details of Required Forest Land (Ha)

Sr. No.	Village	Taluka	Survey No.	Status of Land	Total Area For Turbine	Total Area For Strip	Total Area For Ele. Line with Road	Total Area For Only Ele Line	Grand Total Of Required Area
2	Lifri	Nakhatrana	161p	RF	32.0776	2.8020	18.9760	12.2775	66.1331

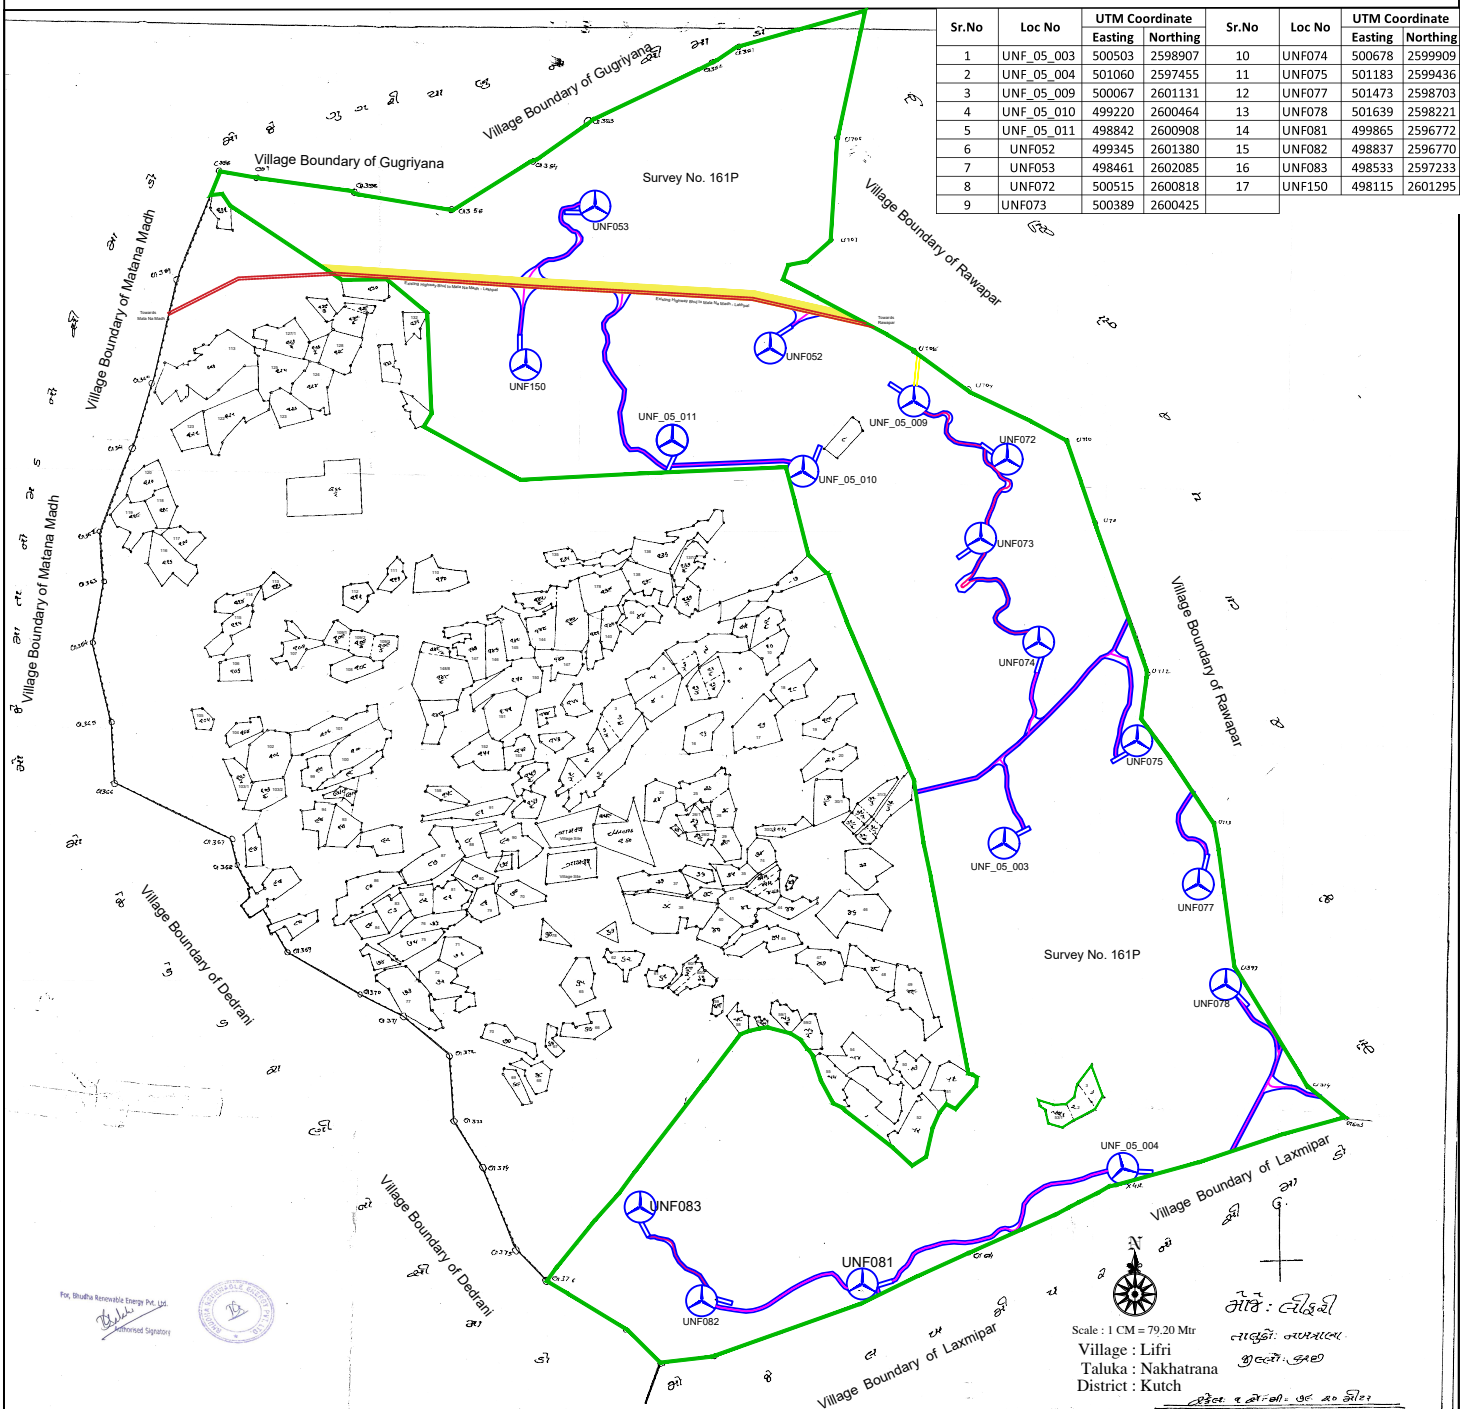

Sr.No	Loc No	UTM Coordinate	Sr.No	Loc No	UTM Coordinate
		Easting Northing			Easting Northing
1	UNF_05_003	500503 2598907	10	UNF074	500678 2599909
2	UNF_05_004	501060 2597455	11	UNF075	501183 2599436
3	UNF_05_009	500067 2601131	12	UNF077	501473 2598703
4	UNF_05_010	499220 2600464	13	UNF078	501639 2598221
5	UNF_05_011	498842 2600908	14	UNF081	499865 2596772
6	UNF052	499345 2601380	15	UNF082	498837 2596770
7	UNF053	498461 2602085	16	UNF083	498533 2597233
8	UNF072	500515 2600818	17	UNF150	498115 2601295
9	UNF073	500389 2600425			

SUMMARY

Sr. No	DESCRIPTION	DIMENSIONS IN Mtr.
1	M/C LOCATED AREA FOR 4.50 MW WTG	155 MTR DIA
2	BOOM ASSEMBLY	80 x 20
3	ROAD WITH EL LINE	16 Mtr. Width
4	ONLY ELECTRIC LINE	15 Mtr. Width

LEGEND

Sr.No.	SYMBOL	DESCRIPTION
1		TURBINE PLATFORM AND STRIP
2		16.00 MT. WIDE PROPOSED ROAD WITH EL. LINE
3		220 KV TRANSMISSION LINE INCLUDING 33 KV ELECTRIC LINE WITH ADJOINING EXISTING ROAD
4		ELECTRICAL LINE (15 MTR WIDE)
5		FOREST BOUNDARY

DRAWING TITLE :- FOREST APPLICATION DRAWING

Name Of Applicant :

BHUDHA
Renewable Energy Pvt. Ltd.

Dwg.Name:- Lifri

Drawing No.:- Checklist 32/2 Date :- 04/07/2020

Prepared by:- SANDIP KUMAR
Checked by:- HASHMUKH BALODIYA


Signed by:- DEVENDRA SINGH
Approved by:-

MANOJ MISHRA

DGPS MAPS OF FOREST AREA DEMANDED FOR DIVERSION

Details of Required Forest Land (Ha)

Sr. No.	Village	Taluka	Survey No.	Status of Land	Total Area For Turbine	Total Area For Strip	Total Area For Ele. Line with Road	Total Area For Only Ele Line	Grand Total Of Required Area
5	Matana Madh	Lakhpat	189p	RF	9.4346	0.8520	6.3200	0.0000	16.6066

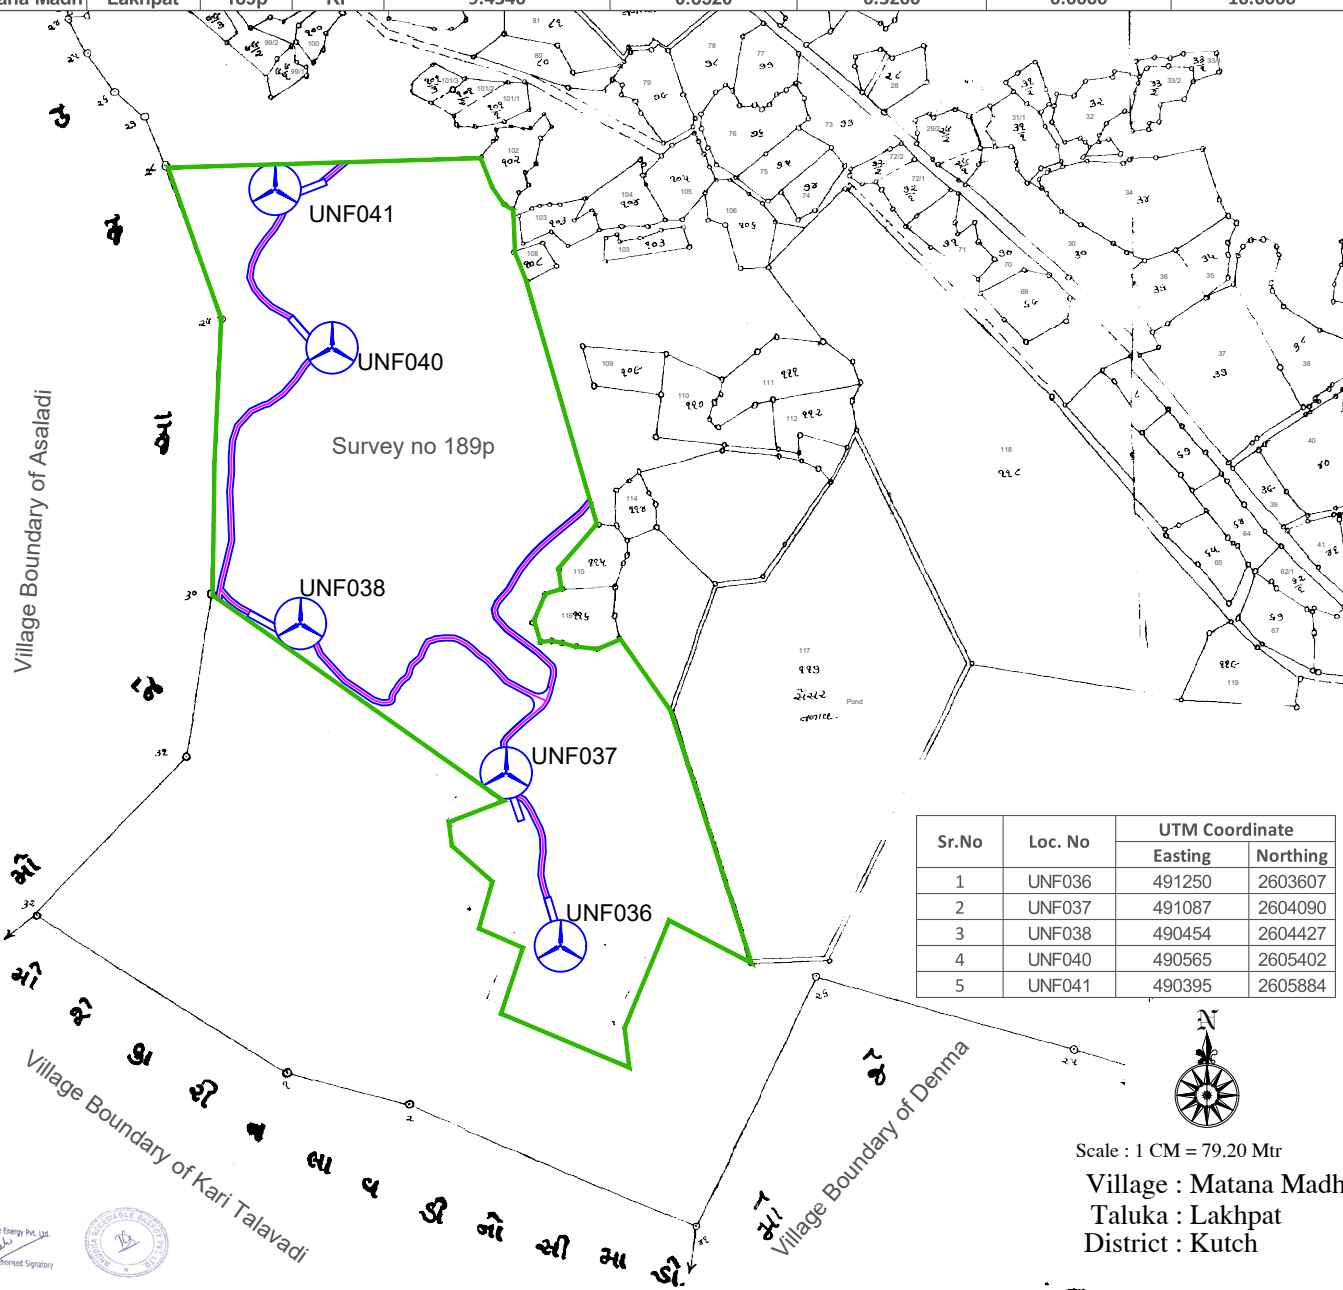

SUMMARY

SR. NO	DESCRIPTION	DIMENSIONS IN Mtr.
1	M/C LOCATED AREA FOR 4.50MW WTG	155 MTR DIA
2	BOOM ASSEMBLY	80 x 20
3	ROAD WITH EL LINE	16 Mtr. Width
4	ONLY ELECTRIC LINE	15 Mtr. Width

LEGEND

SR.NO.	SYMBOL	DESCRIPTION
1		TURBINE PLATFORM AND STRIP
2		16.00 MT. WIDE PROPOSED ROAD WITH EL. LINE
3		EXISTING ROAD
4		ELECTRICAL LINE (15 MTR WIDE)
5		FOREST BOUNDARY

DRAWING TITLE :- FOREST APPLICATION DRAWING

Name Of Applicant :

Drwg.Name:- Matana Madh

Drawing No.:- Checklist 32/5

Date :- 20/02/2020

BHUDHA
 Renewable Energy Pvt. Ltd.

Prepared by:- SANDIP KUMAR


Checked by:- HASHMUKH BALODIYA

Signed by:- DEVENDRA SINH


Approved by:-

MANOJ MISHRA

DGPS MAPS OF FOREST AREA DEMANDED FOR DIVERSION

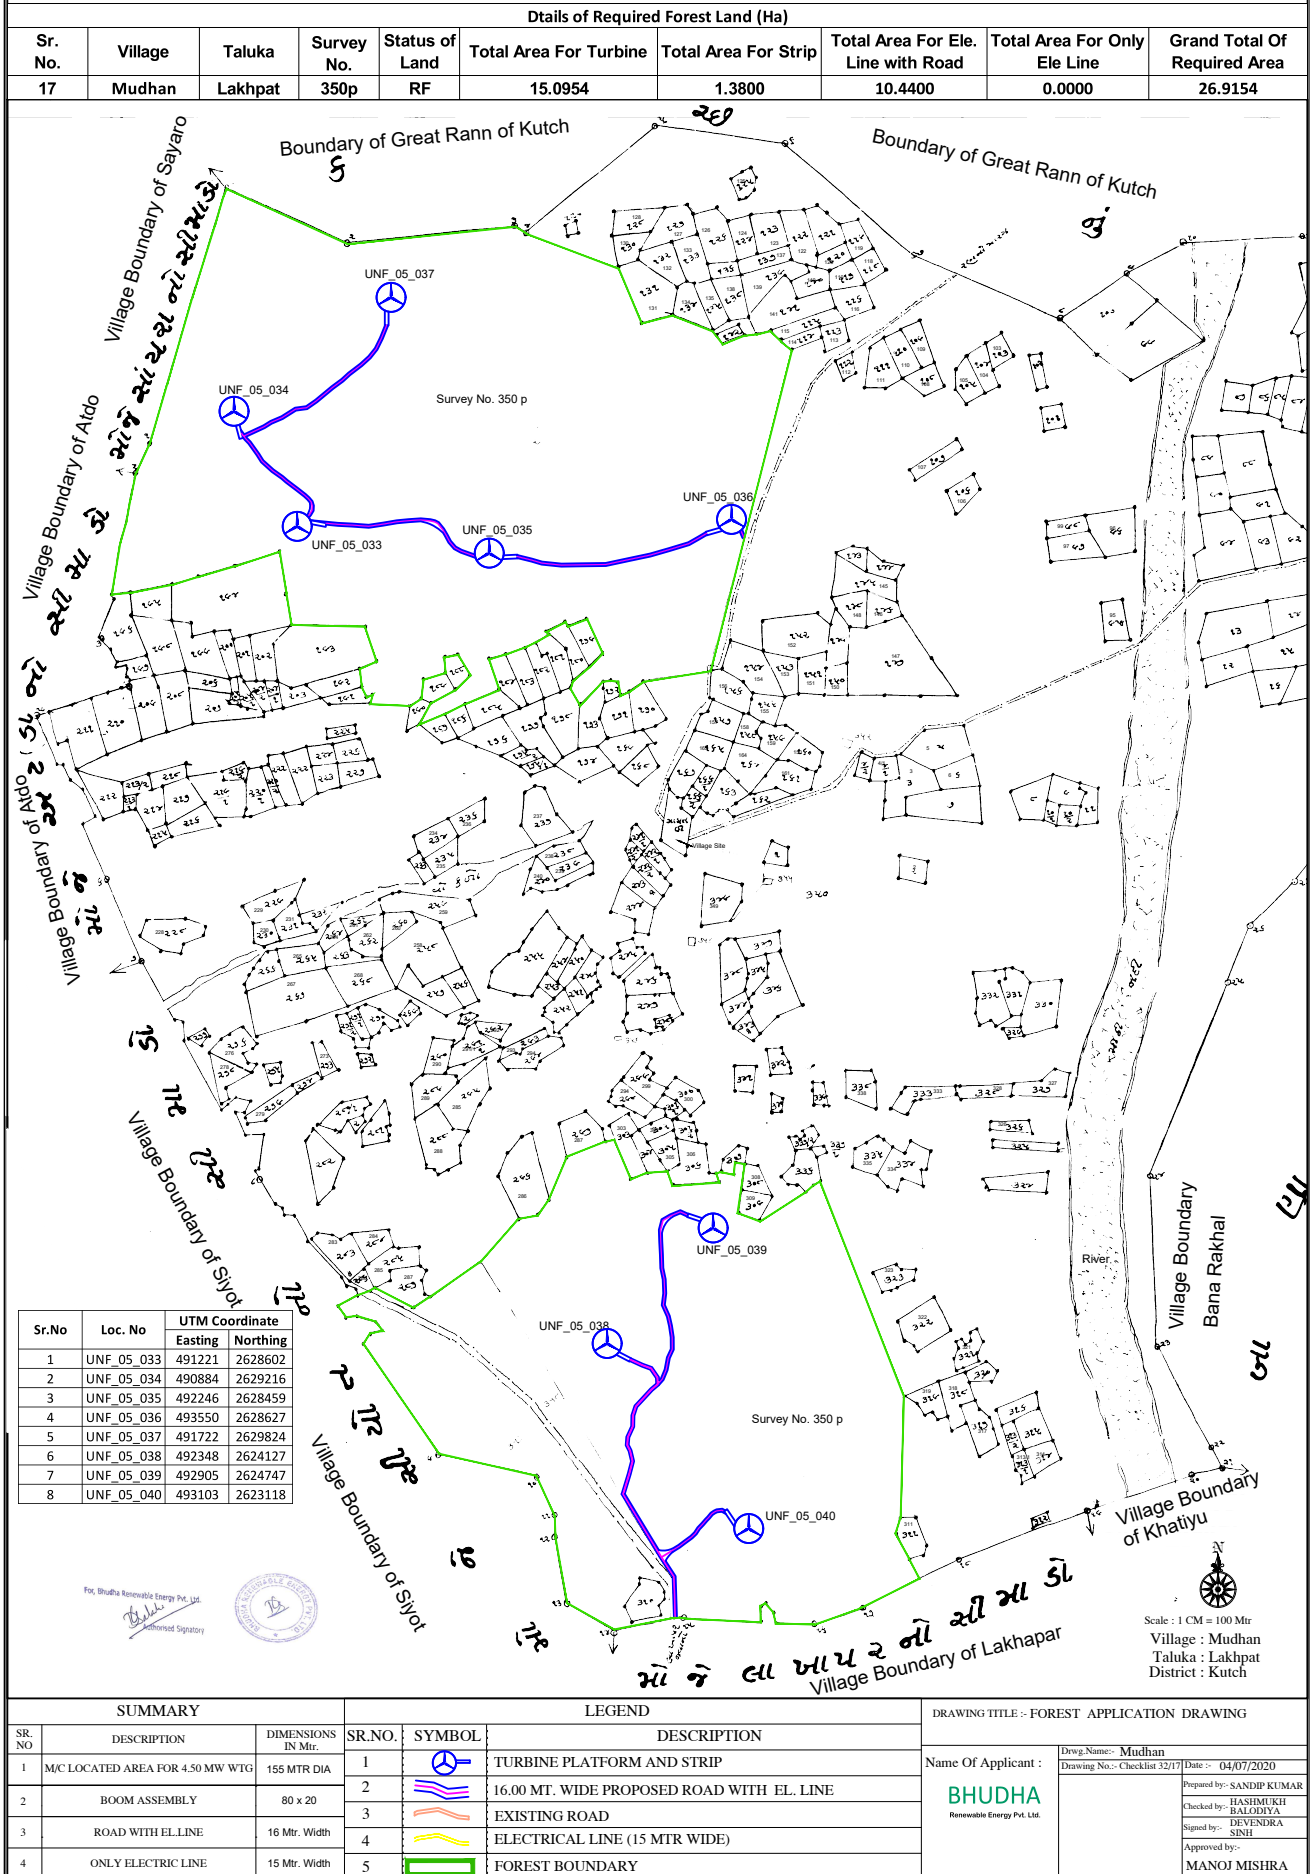

DGPS MAPS OF FOREST AREA DEMANDED FOR DIVERSION

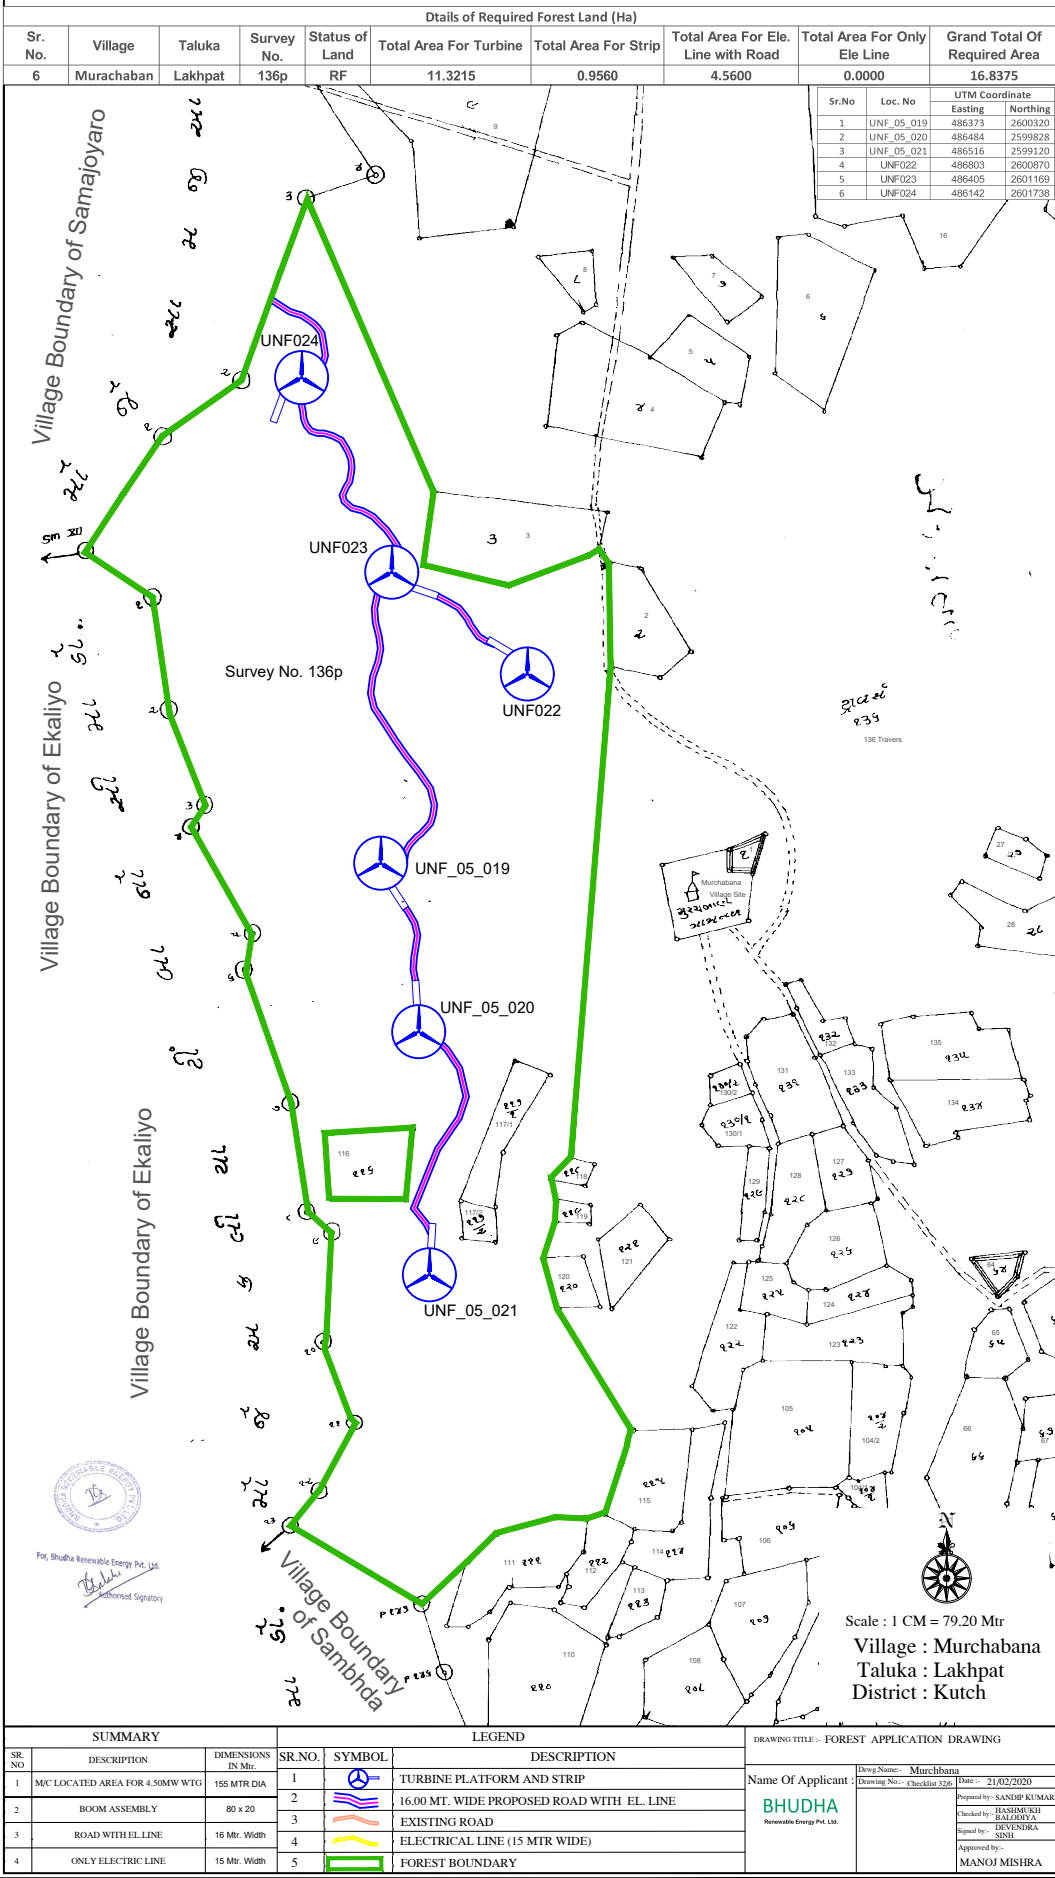


DGPS MAPS OF FOREST AREA DEMANDED FOR DIVERSION

Details of Required Forest Land (Ha)

Sr. No.	Village	Taluka	Survey No.	Status of Land	Total Area For Turbine	Total Area For Strip	Total Area For Ele. Line with Road	Total Area For Only Ele Line	Grand Total Of Required Area
3	Nagviri	Nakhatrana	139p	RF	9.4346	0.7600	5.2000	0.6150	16.0096

UTM Coordinate			
Sr.No	Loc. No	Easting	Northing
1	UNF_05_001	502429	2597512
2	UNF_05_002	503157	2597924
3	UNF085	503159	2597436
4	UNF086	503307	2597055
5	UNF087	503388	2596667

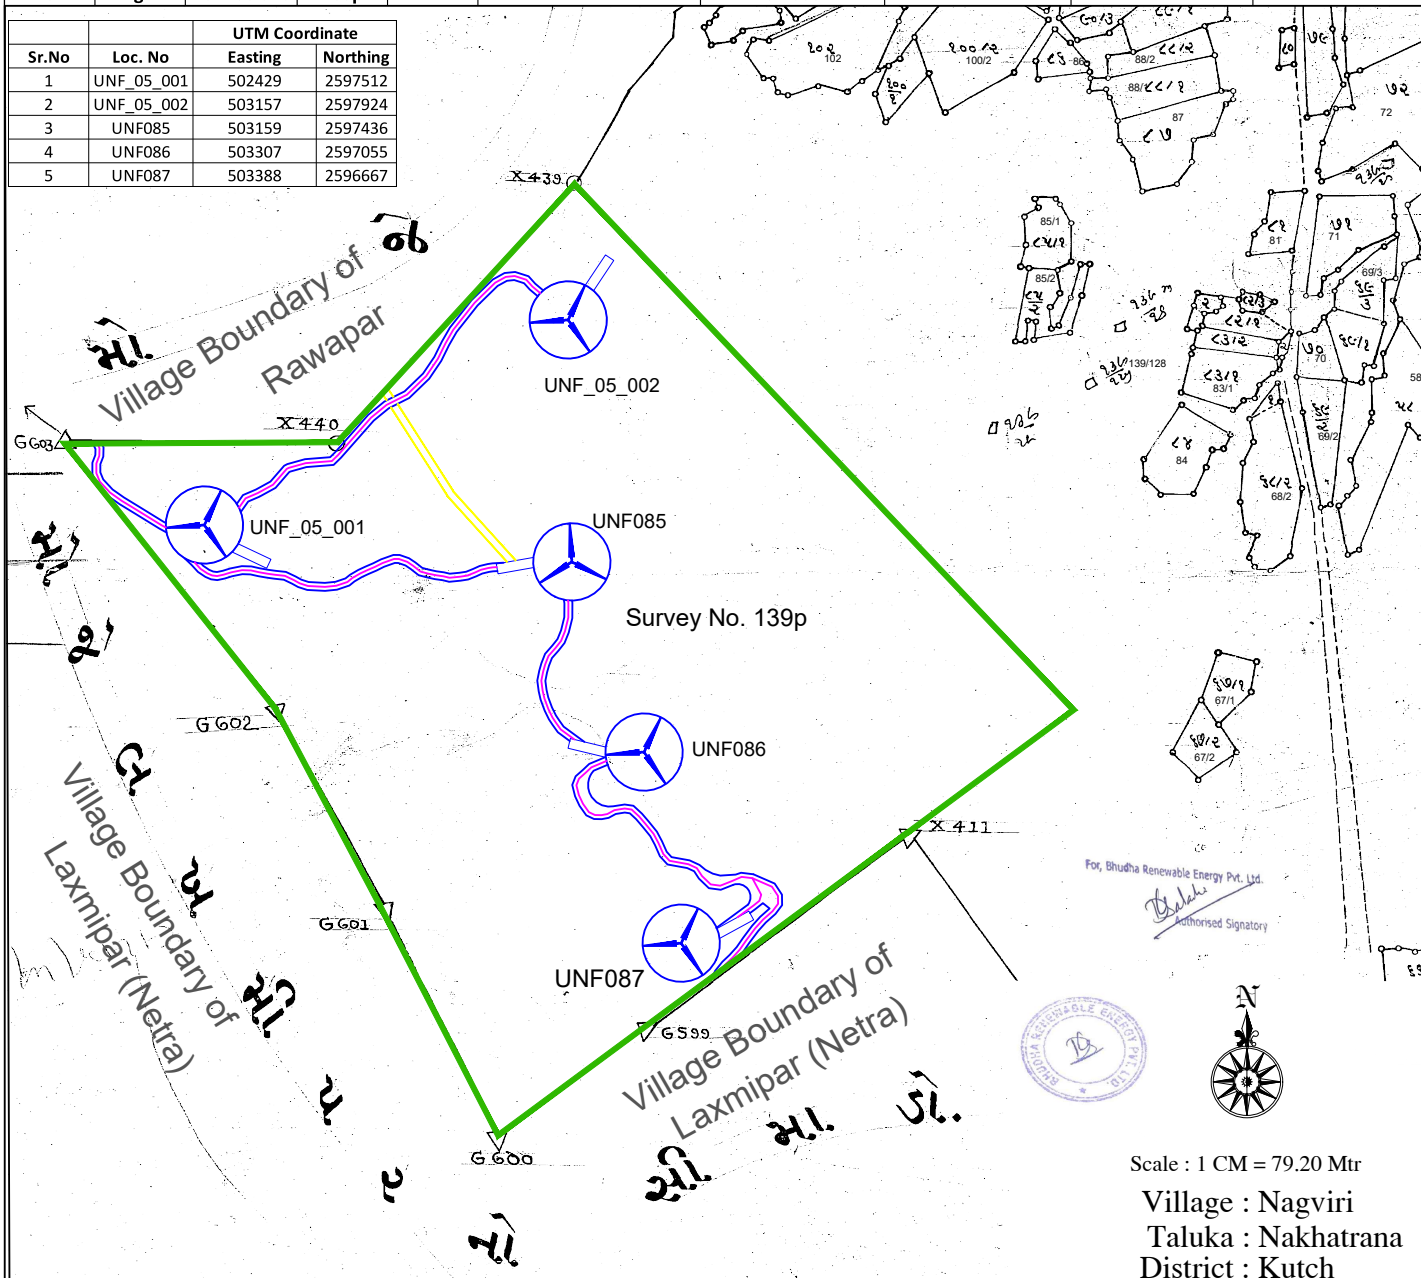


SUMMARY			LEGEND			DRAWING TITLE :- FOREST APPLICATION DRAWING		
SR. NO	DESCRIPTION	DIMENSIONS IN Mtr.	SR.NO.	SYMBOL	DESCRIPTION	Name Of Applicant :		
1	M/C LOCATED AREA FOR 4.50 MW WTG	155 MTR DIA	1		TURBINE PLATFORM AND STRIP	Drwg.Name:- Nagviri		
2	BOOM ASSEMBLY	80 x 20	2		16.00 MT. WIDE PROPOSED ROAD WITH EL. LINE	Drawing No.:- Checklist 32/3		
3	ROAD WITH EL.LINE	16 Mtr. Width	3		EXISTING ROAD	Prepared by:- SANDIP KUMAR		
4	ONLY ELECTRIC LINE	15 Mtr. Width	4		ELECTRICAL LINE (15 MTR WIDE)	Checked by:- HASHMUKH BALODIYA		
			4		FOREST BOUNDARY	Signed by:- DEVENDRA SINH		
						Approved by:- MANOJ MISHRA		

DGPS MAPS OF FOREST AREA DEMANDED FOR DIVERSION

Details of Required Forest Land (Ha)

Sr. No.	Village	Taluka	Survey No.	Status of Land	Total Area For Turbine	Total Area For Strip	Total Area For Ele. Line with Road	Total Area For Only Ele Line	Grand Total Of Required Area
15	Nareda	Lakhpat	23p	RF	24.5299	2.0780	13.5840	2.5575	42.7494

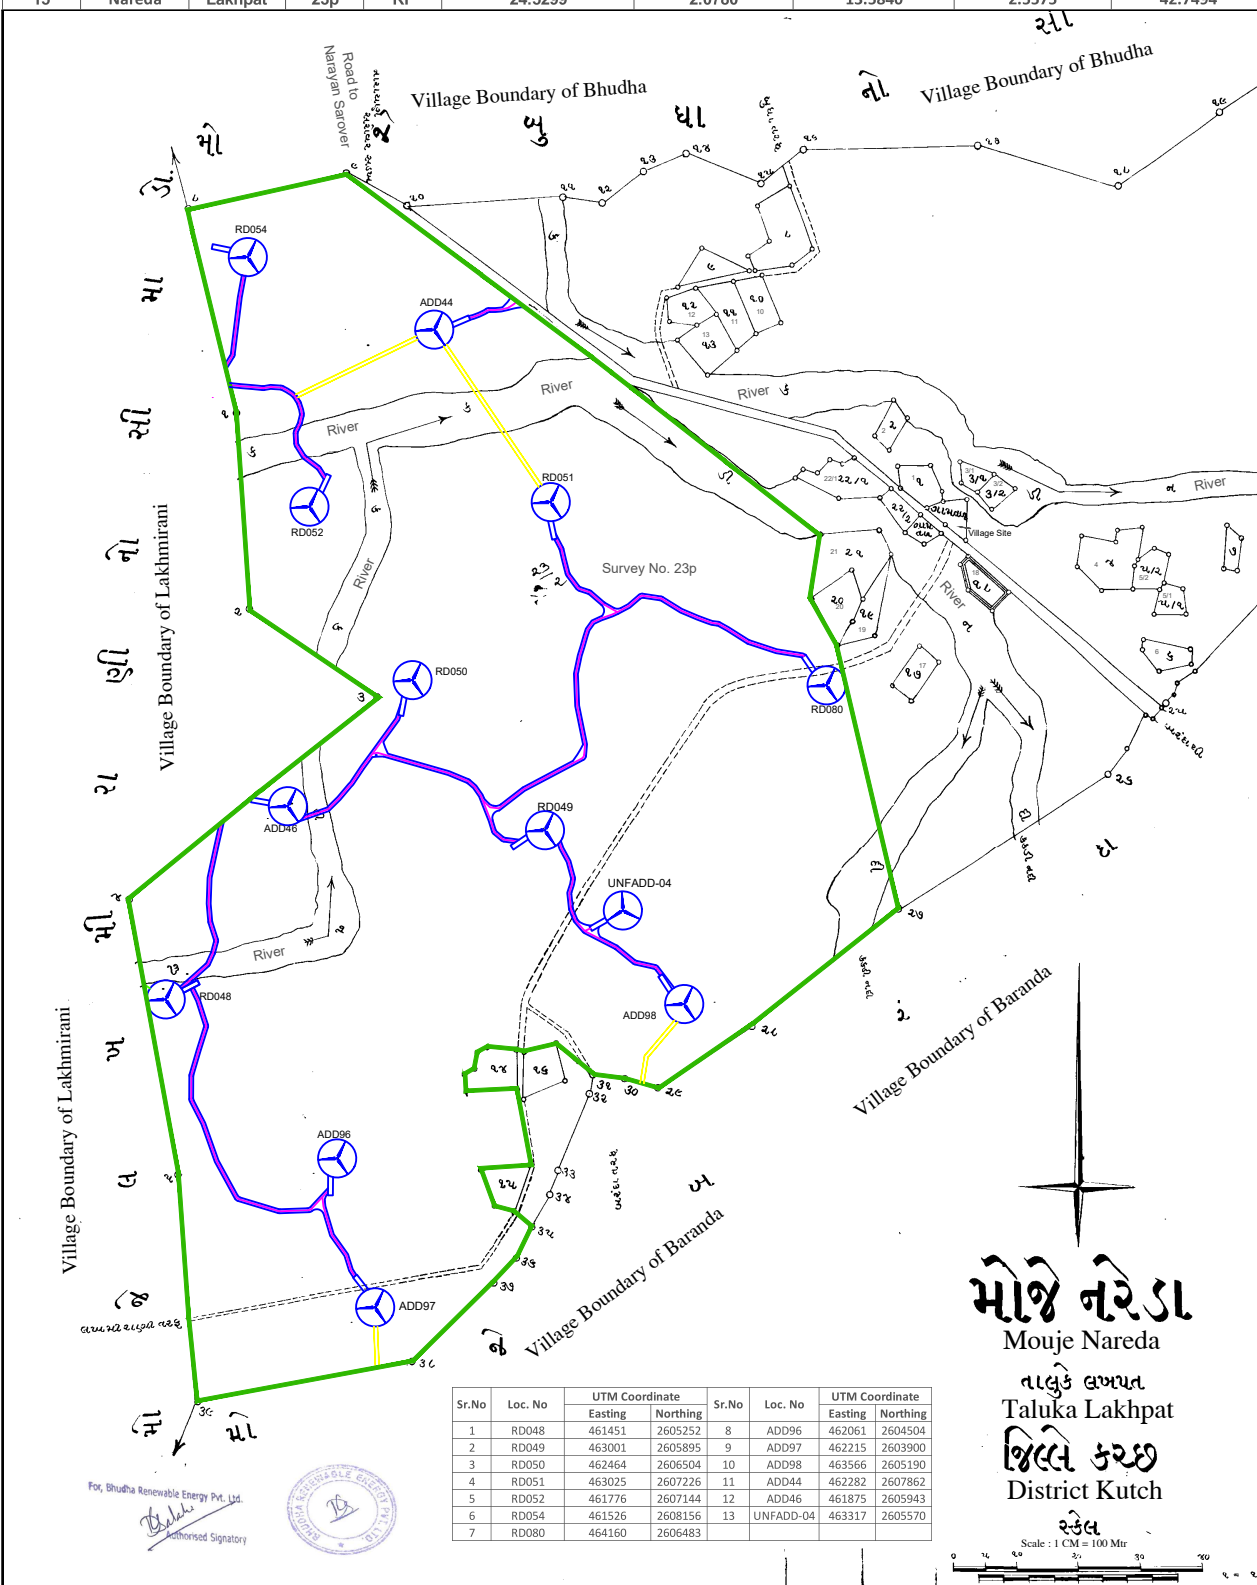


SUMMARY			LEGEND			DRAWING TITLE :- FOREST APPLICATION DRAWING		
Sr. No	DESCRIPTION	DIMENSIONS IN Mtr.	Sr.No.	SYMBOL	DESCRIPTION	Name Of Applicant :	Dwg Name :- Nareda	Date :- 04/07/2020
1	M/C LOCATED AREA FOR 4.50 MW WTG	155 MTR DIA	1		TURBINE PLATFORM AND STRIP	BHUDHA Renewable Energy Pvt. Ltd.	Prepared by:- SANDIP KUMAR Checked by:- HASHIMUKH BALGODIA Signed by:- DEVENDRA SINH Approved by:- MANOJ MISHRA	
2	BOOM ASSEMBLY	80 x 20	2		16.00 MT. WIDE PROPOSED ROAD WITH EL. LINE			
3	ROAD WITH EL. LINE	16 Mtr. Width	3		EXISTING ROAD			
4	ONLY ELECTRIC LINE	15 Mtr. Width	4		ELECTRICAL LINE (15 MTR WIDE)			
			5		FOREST BOUNDARY			

DGPS MAPS OF FOREST AREA DEMANDED FOR DIVERSION

Details of Required Forest Land (Ha)

Sr. No.	Village	Taluka	Survey No.	Status of Land	Total Area For Turbine	Total Area For Strip	Total Area For Ele. Line with Road	Total Area For Only Ele Line	Grand Total Of Required Area
10	Ramaniya	Lakhpat	59p	Section 4	20.7561	1.7860	12.6400	0.0000	35.1821

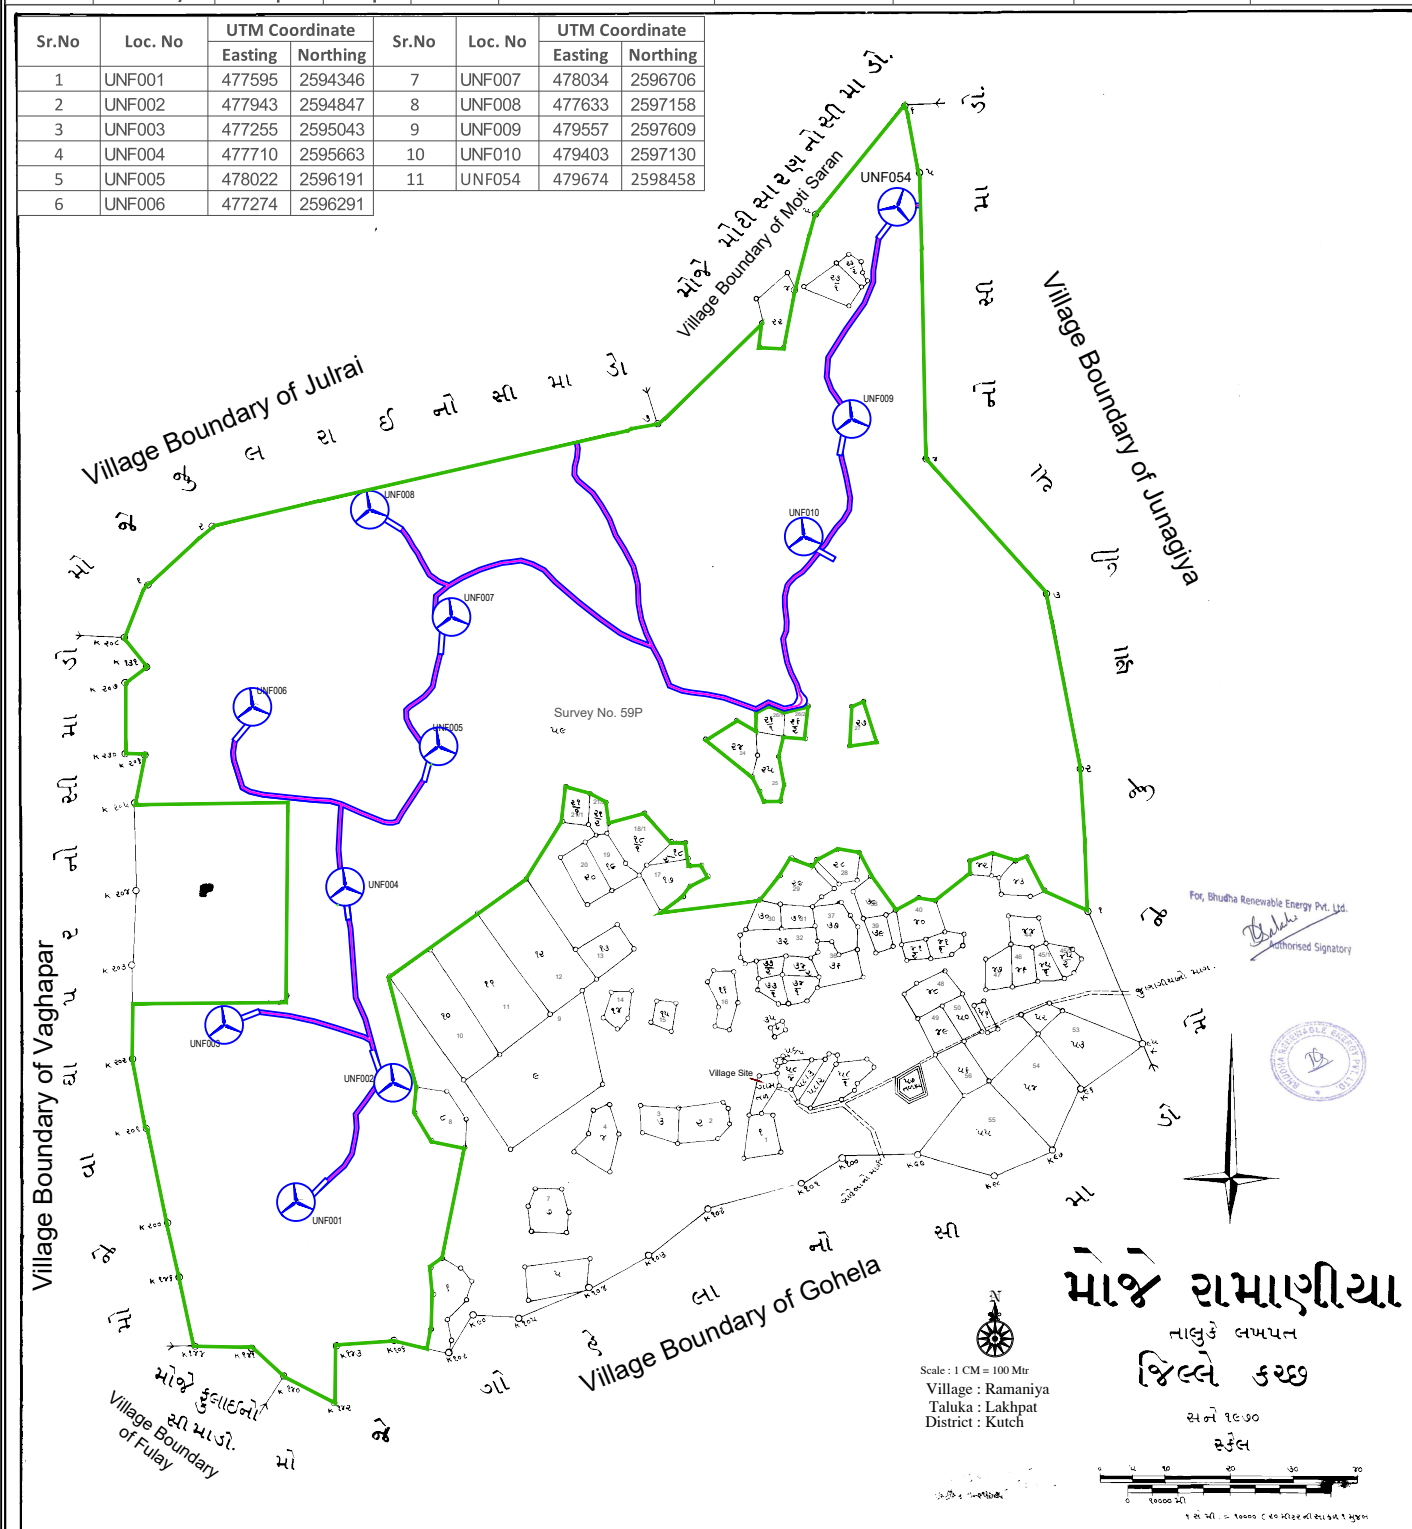

SUMMARY

LEGEND

SR. NO	DESCRIPTION	DIMENSIONS IN Mtr.	SR.NO.	SYMBOL	DESCRIPTION
1	M/C LOCATED AREA FOR 4.50 MW WTG	155 MTR DIA	1		TURBINE PLATFORM AND STRIP
2	BOOM ASSEMBLY	80 x 12	2		16.00 MT. WIDE PROPOSED ROAD WITH EL. LINE
3	ROAD WITH EL.LINE	16 Mtr. Width	3		EXISTING ROAD
4	ONLY ELECTRIC LINE	15 Mtr. Width	4		ELECTRICAL LINE (15 MTR WIDE)
			5		FOREST BOUNDARY


DRAWING TITLE :- FOREST APPLICATION DRAWING

Name Of Applicant :
BHUDHA
 Renewable Energy Pvt. Ltd.

Drwg.Name:- Ramaniya	Date :- 04/07/2020
Drawing No.:- Checklist 32/10	Prepared by:- SANDIP KUMAR
	Checked by:- HASHMUKH BALODIYA
	Signed by:- DEVENDRA SINH
	Approved by:- MANOJ MISHRA

DGPS MAPS OF FOREST AREA DEMANDED FOR DIVERSION

Details of Required Forest Land (Ha)									
Sr. No.	Village	Taluka	Survey No.	Status of Land	Total Area For Turbine	Total Area For Strip	Total Area For Ele. Line with Road	Total Area For Only Ele Line	Grand Total Of Required Area
16	Ratipal	Lakhpat	1	RF	45.2861	3.7440	32.5600	1.6575	83.2476

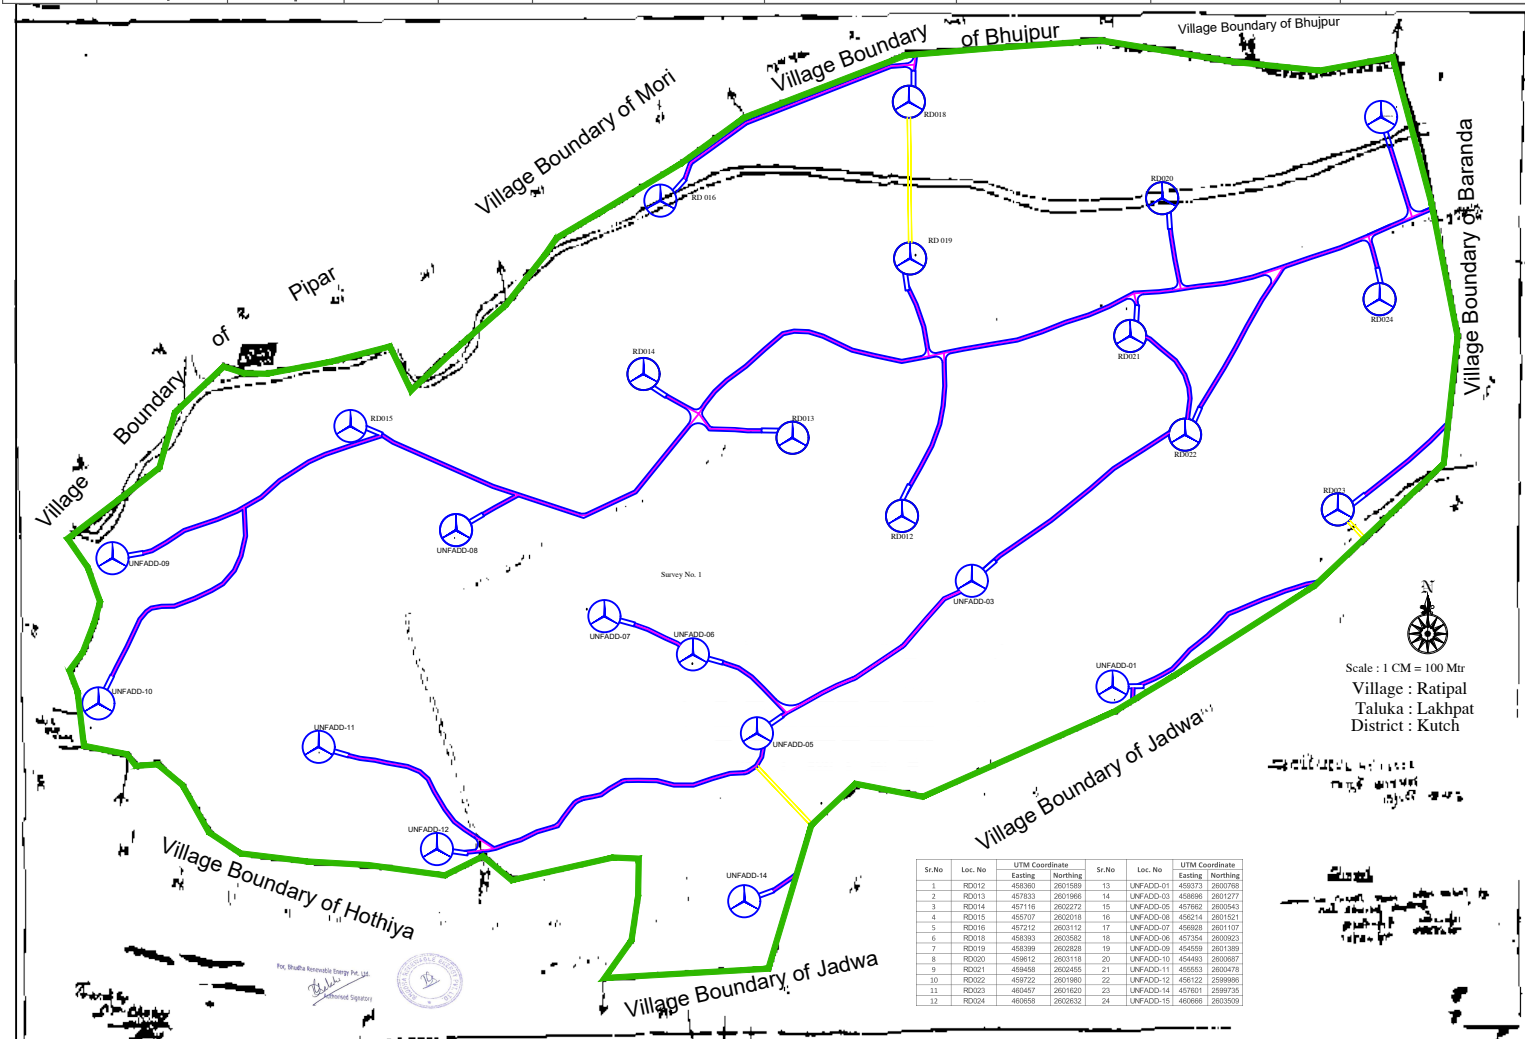


SUMMARY			LEGEND			DRAWING TITLE :- FOREST APPLICATION DRAWING		
SR. NO	DESCRIPTION	DIMENSIONS IN Mtr.	SR.NO.	SYMBOL	DESCRIPTION	Name Of Applicant :	Drwg.Name:- Ratipal	
1	M/C LOCATED AREA FOR 4.50 MW WTG	155 MTR DIA	1		TURBINE PLATFORM AND STRIP	BHUDHA Renewable Energy Pvt. Ltd.	Drawing No.:- Checklist 32/16	Date :- 06/07/2020
2	BOOM ASSEMBLY	80 x 20	2		16.00 MT. WIDE PROPOSED ROAD WITH EL. LINE		Prepared by:- SANDIP KUMAR	
3	ROAD WITH EL.LINE	16 Mtr. Width	3		EXISTING ROAD		Checked by:- HASHIMUKH BALODIYA	
4	ONLY ELECTRIC LINE	15 Mtr. Width	4		ELECTRICAL LINE (15 MTR WIDE)		Signed by:- DEVENDRA SINH	
			5		FOREST BOUNDARY		Approved by:- MANOJ MISHRA	

DGPS MAPS OF FOREST AREA DEMANDED FOR DIVERSION

Details of Required Forest Land (Ha)

Sr. No.	Village	Taluka	Survey No.	Status of Land	Total Area For Turbine	Total Area For Strip	Total Area For Ele. Line with Road	Total Area For Only Ele Line	Grand Total Of Required Area
7	Samajiyaro	Lakhpat	48p	RF	22.6430	1.9700	16.0800	3.0225	43.7155

Sr.No	Loc. No	UTM Coordinate Easting	UTM Coordinate Northing	Sr.No	Loc. No	UTM Coordinate Easting	UTM Coordinate Northing
1	UNF_05_018	480513	2602107	7	UNF032	481061	2602683
2	UNF021	485240	2601322	8	UNF034	482360	2603936
3	UNF025	485567	2602022	9	UNF145	481065	2601603
4	UNF026	485097	2602475	10	UNF146	481512	2601179
5	UNF028	485179	2602989	11	UNF147	482687	2600930
6	UNF031	481879	2602258	12	UNF149	484469	2601622

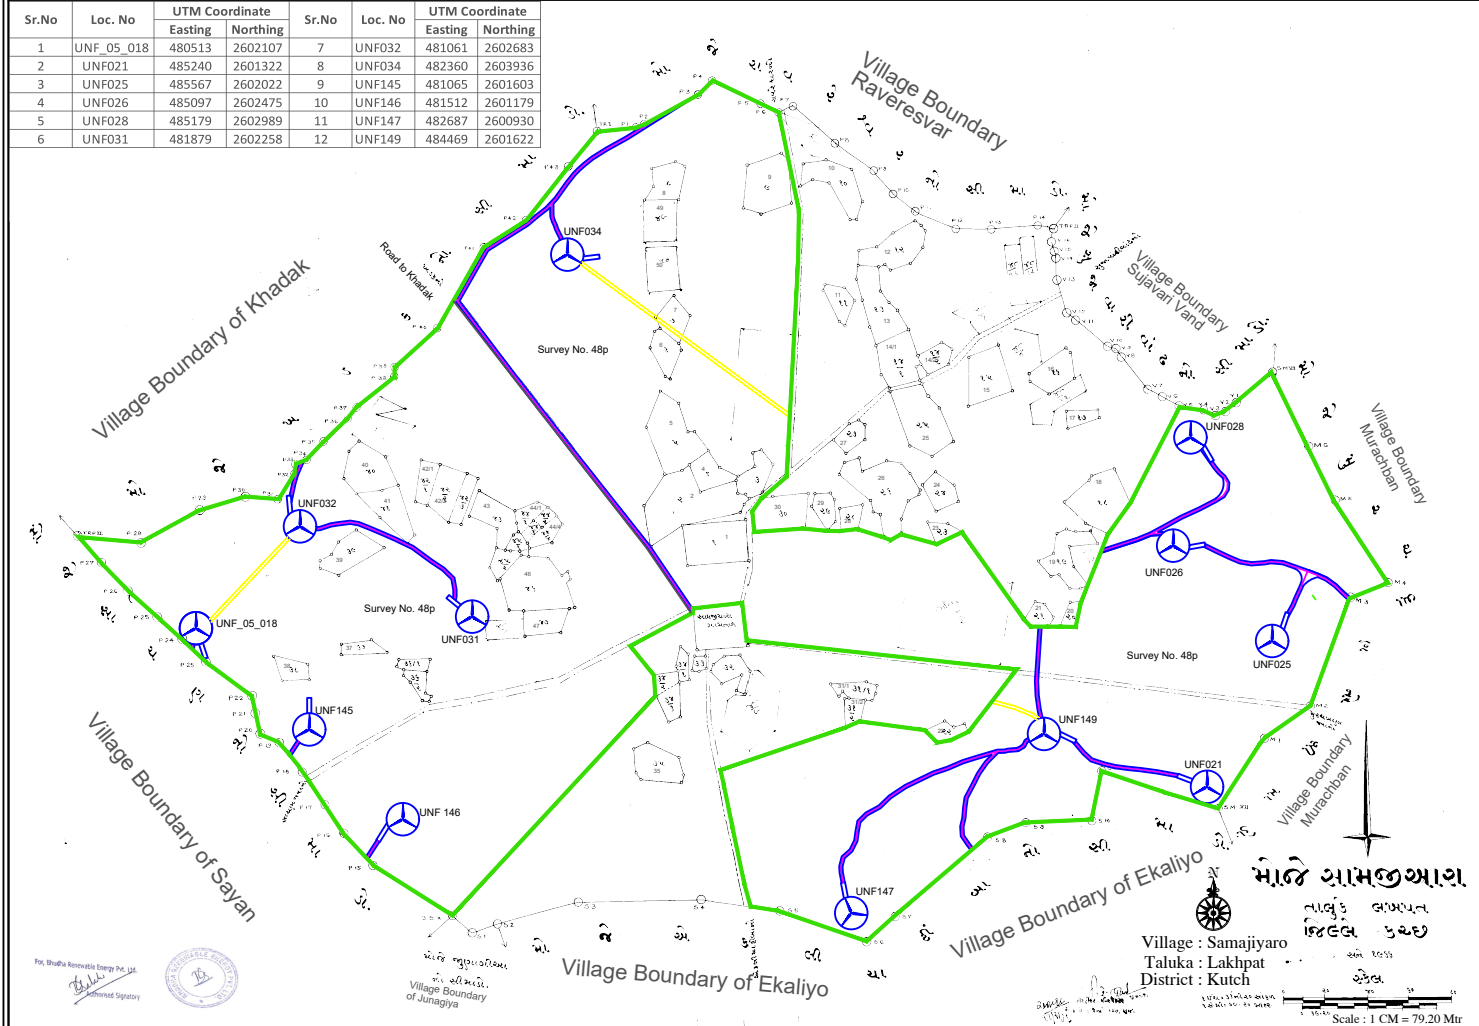

SUMMARY			LEGEND			DRAWING TITLE :- FOREST APPLICATION DRAWING		
SR. NO	DESCRIPTION	DIMENSIONS IN Mtr.	SR.NO.			Name Of Applicant :	Drwg.Name:- Samajiyaro	Date :- 21/02/2020
1	M/C LOCATED AREA FOR 4.50 MW WTG	155 MTR DIA	1		TURBINE PLATFORM AND STRIP	BHUDHA Renewable Energy Pvt. Ltd.	Drawing No.:- Checklist 32/7	
2	BOOM ASSEMBLY	80 x 20	2		16.00 MT. WIDE PROPOSED ROAD WITH EL. LINE		Prepared by:- SANDIP KUMAR	
3	ROAD WITH EL.LINE	16 Mtr. Width	3		EXISTING ROAD		Checked by:- HASHMUKH BALODIYA	
4	ONLY ELECTRIC LINE	15 Mtr. Width	4		ELECTRICAL LINE (15 MTR WIDE)		Signed by:- DEVENDRA SINH	
			5		FOREST BOUNDARY		Approved by:- MANOJ MISHRA	

DGPS MAPS OF FOREST AREA DEMANDED FOR DIVERSION

