
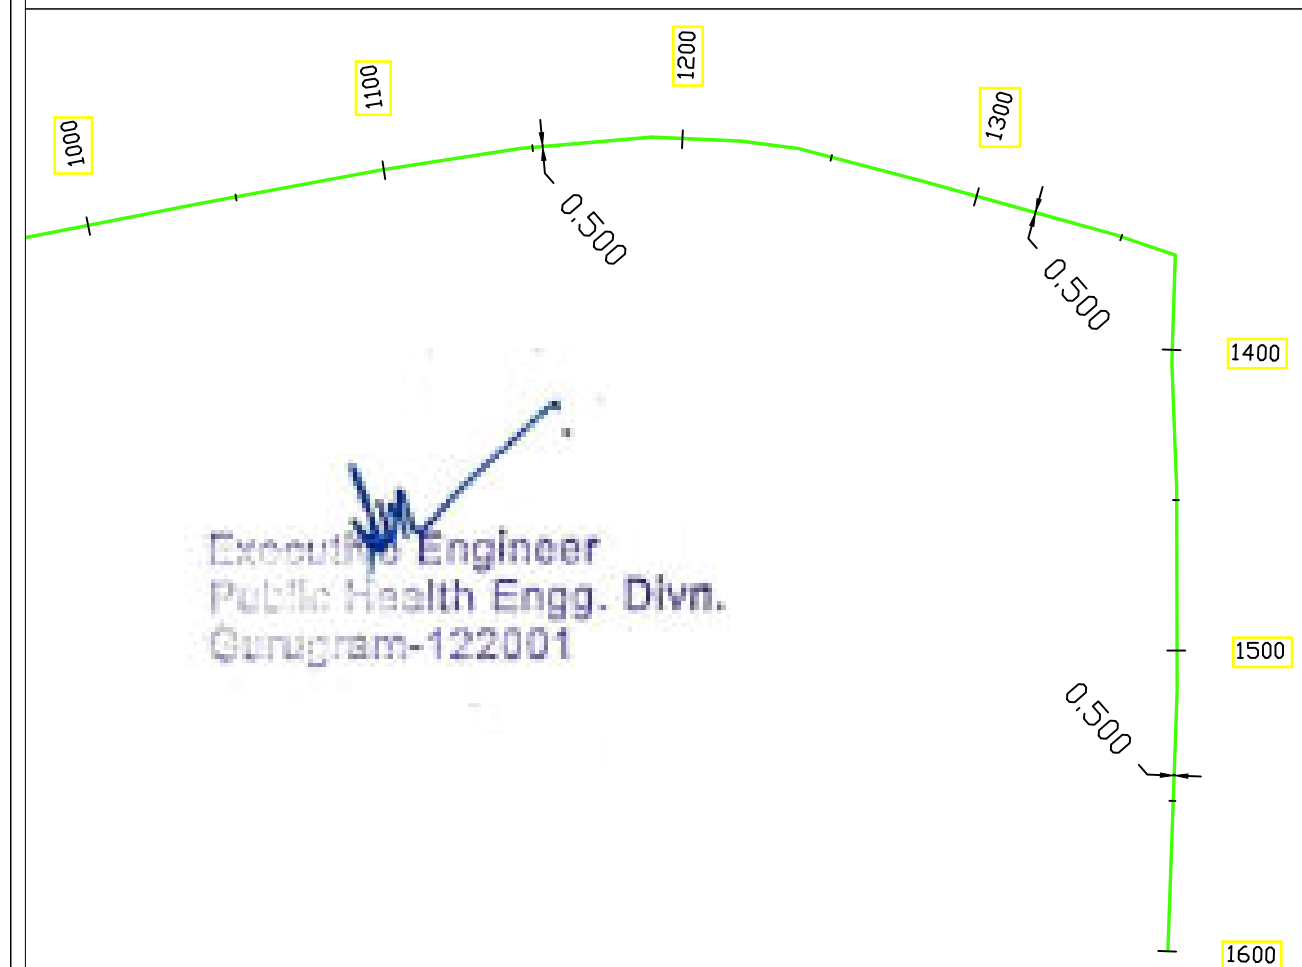



Basunda Booster to Dakoda water works

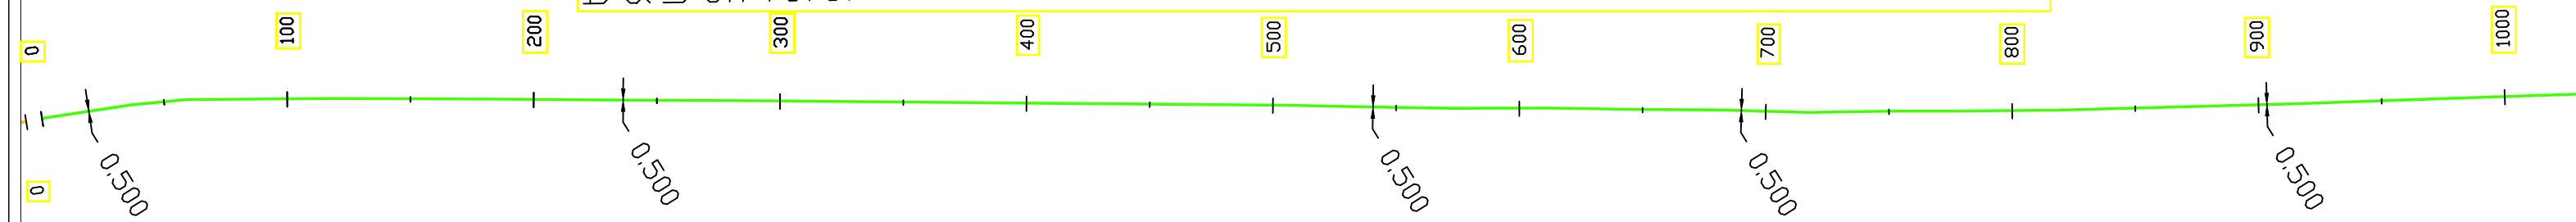


SR.NO.	Name	Length	Width	AREA	Total AREA	Area in Hect.
1	Basunda Booster to Dakoda water works 150 mm i/d clear water	1600	0.500	=1600x0.500=800	800+2115+1165 +950+1584+552 +900 =8066 sqmt.	0.8066
2	Basunda Booster to Khandewal water works 250 mm i/d clear water	4230	0.500	=4230x0.500=2115		
3	Khandewal to Jatola Water Works 150 mm i/d clear water pipe	2330	0.500	=2330x0.500=1165		
4	Fazilpur Badli Water Works to Tajnagar 150mm i/d clear water	1900	0.500	=1900x0.500=950		
5	Faridpur to Dhani Ahiran via Karola 100mm i/d clear	5280	0.300	=5280x0.300=1584		
6	Gagana to Sekhpur Majri Water Works 100 mm i/d pipe clear water	1840	0.300	=1840x0.300=552		
7	Farukkknagar Road to Garhi Nathekhan Water Works 150 mm i/d clear water	1800	0.500	=1800x0.500=900		

Basunda Booster to Dakoda water works

Basunda Booster to Khandewal

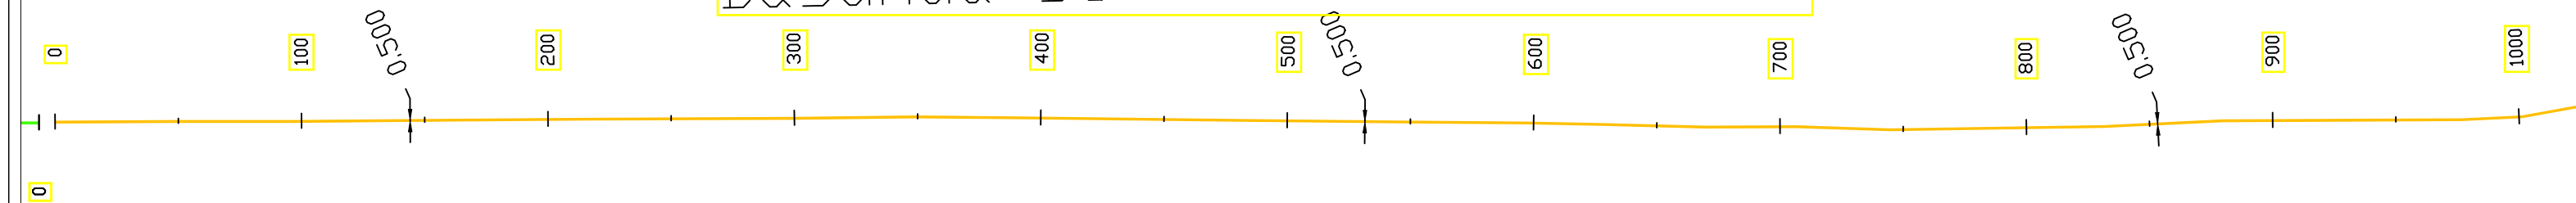

Basunda Booster to Khandewal

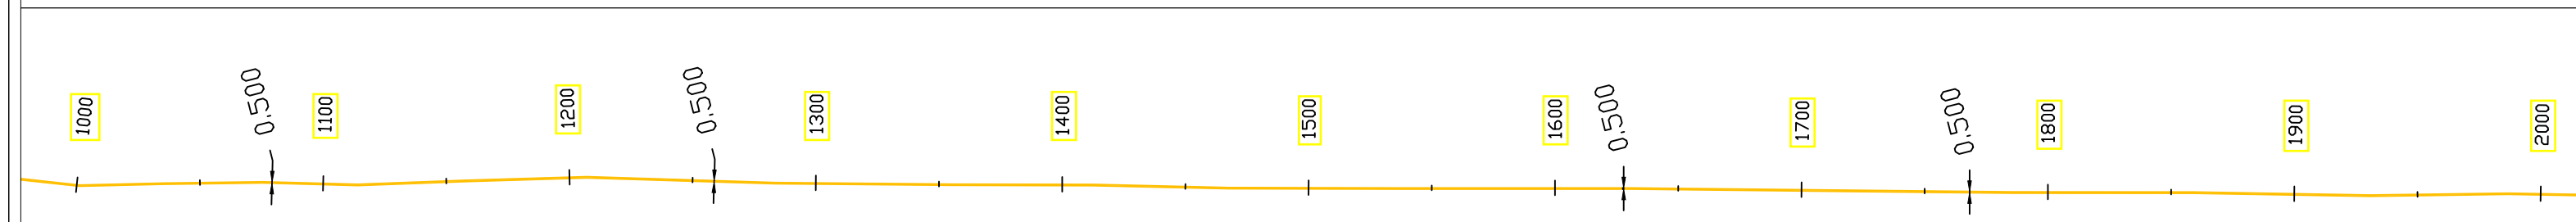

Basunda Booster to Khandewal

2000

2100

0.500

2200

2300

2400

0.500

2500

2600

2700

0.500

2800

2900

3000

3200

0.500

3300

3400

0.500

3500

3600

0.500

3700

3800

3900

0.500

4000

4100

4200

3000

0.500

3100

Basunda Booster to Khandewal

SR.NO.	Name	Length	Width	AREA	Total AREA	Area in Hect.
1	Basunda Booster to Daboda water works 150 mm i/d clear water	1600	0.500	=1600x0.500=800	800+2115+1165 +950+1584+552 +900 =8066 sqmt.	0.8066
2	Basunda Booster to Khandewal water works 250 mm i/d clear water	4230	0.500	=4230x0.500=2115		
3	Khandewal to Jatola Water Works 150 mm i/d clear water pipe	2330	0.500	=2330x0.500=1165		
4	Fazilpur Badli Water Works to Tajnagar 150mm i/d clear water	1900	0.500	=1900x0.500=950		
5	Faridpur to Dhani Ahiran via Karola 100mm i/d clear	5280	0.300	=5280x0.300=1584		
6	Gagana to Sekhpur Majri Water Works 100 mm i/d pipe clear water	1840	0.300	=1840x0.300=552		
7	Farukknagar Road to Garhi Nathekhana Water Works 150 mm i/d clear water	1800	0.500	=1800x0.500=900		

Executive Engineer
Public Health Engg. Divn.
Gurugram-122001

Basunda Booster to Khandewal

4000

4100


0.500

4200


4230

0.500


Gagana to sekhpur majri water

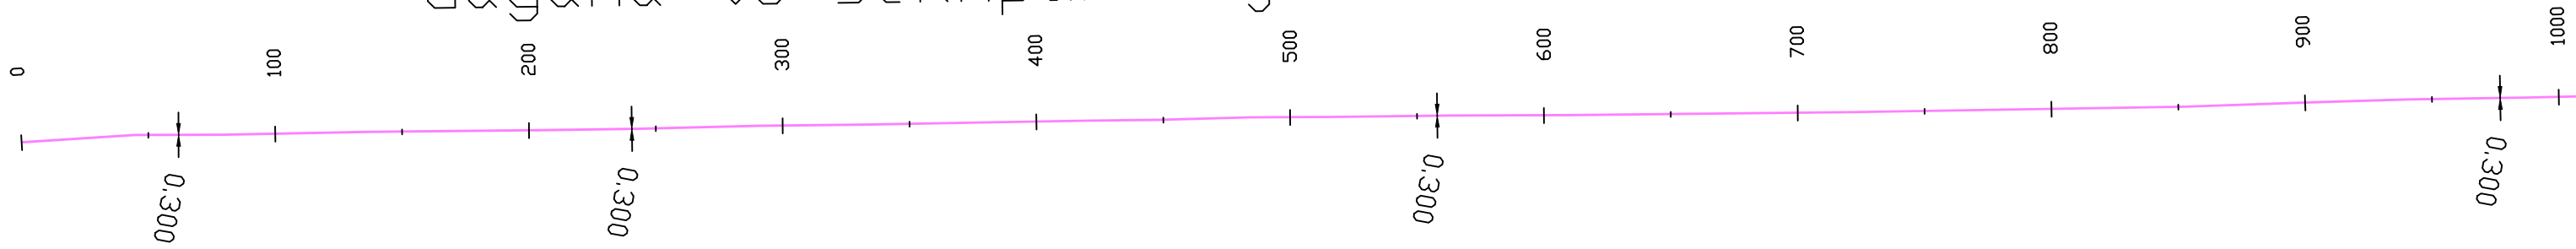

Gagana to sekhpur majri water

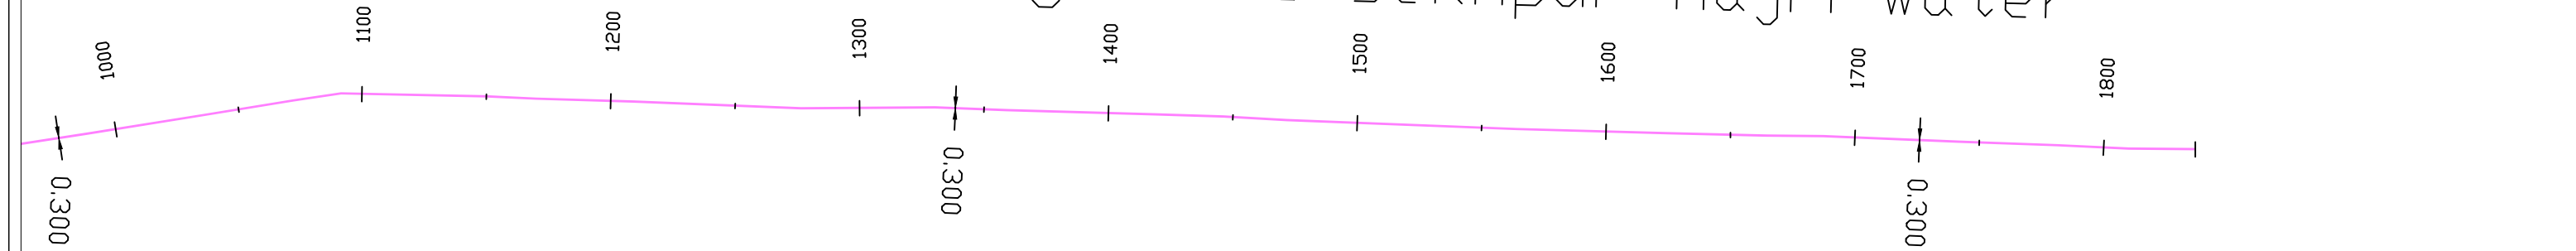




Faridpur to Dhani Ahiran via Karola

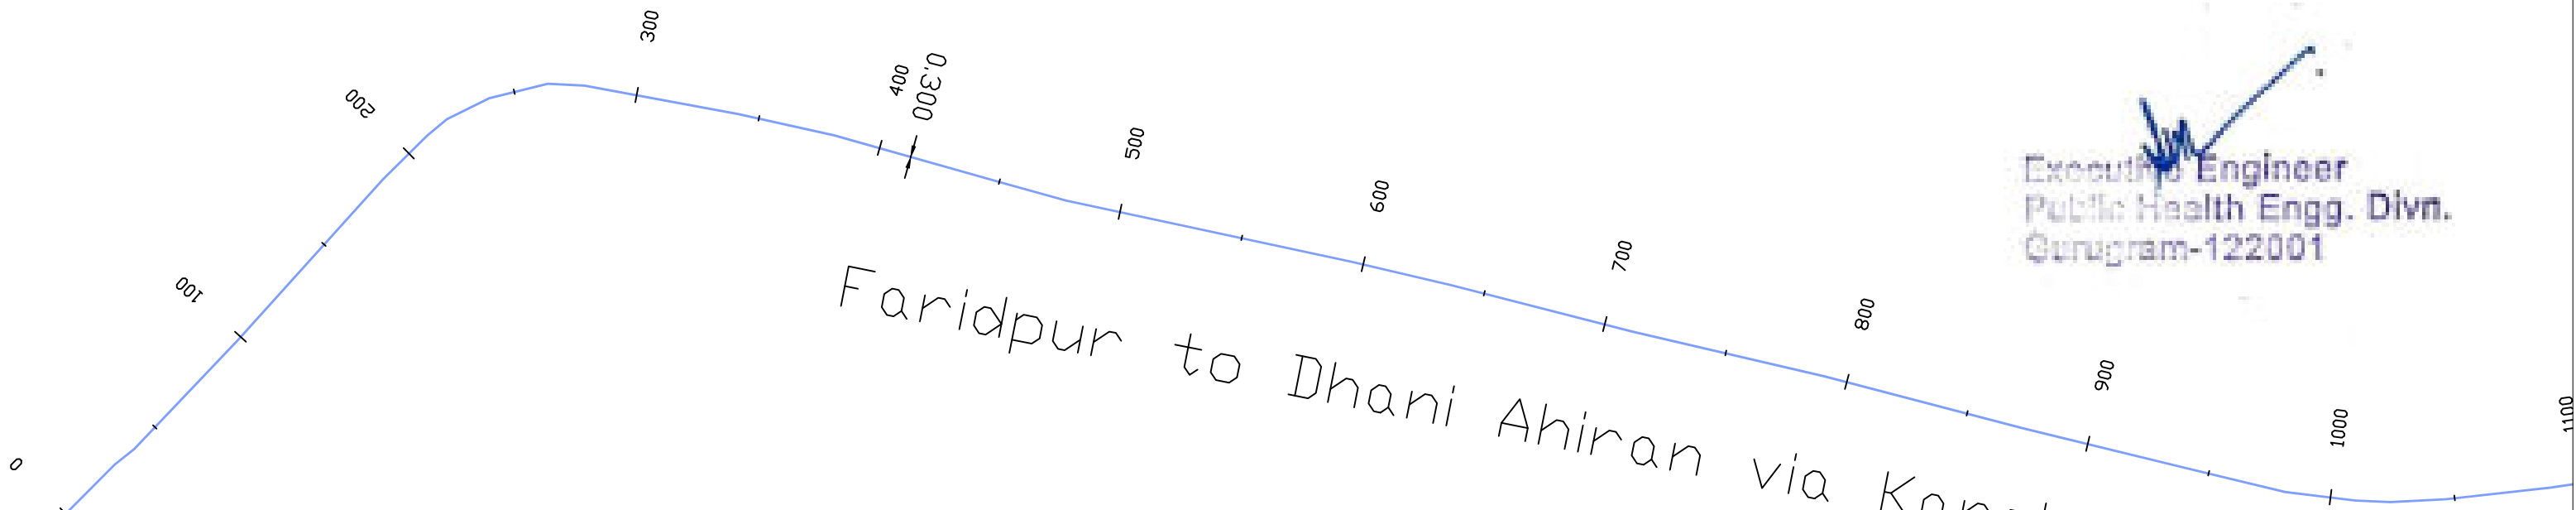

Executive Engineer
Public Health Engg. Divn.
Gurugram-122001

Faridpur to Dhani Ahiran via Karola

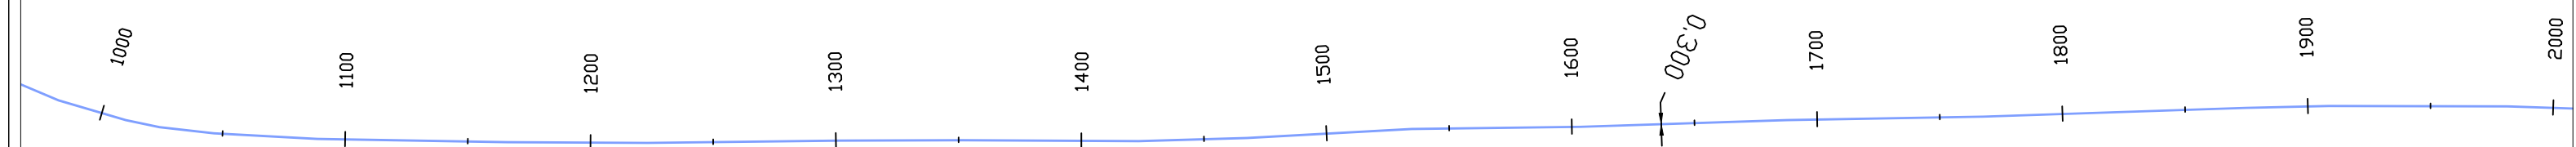


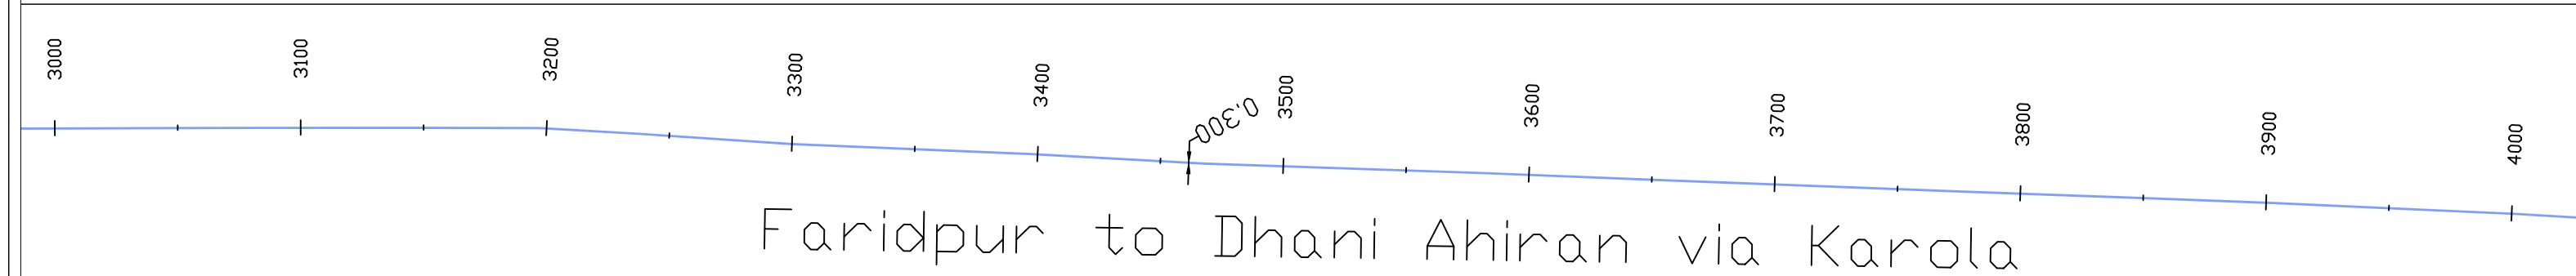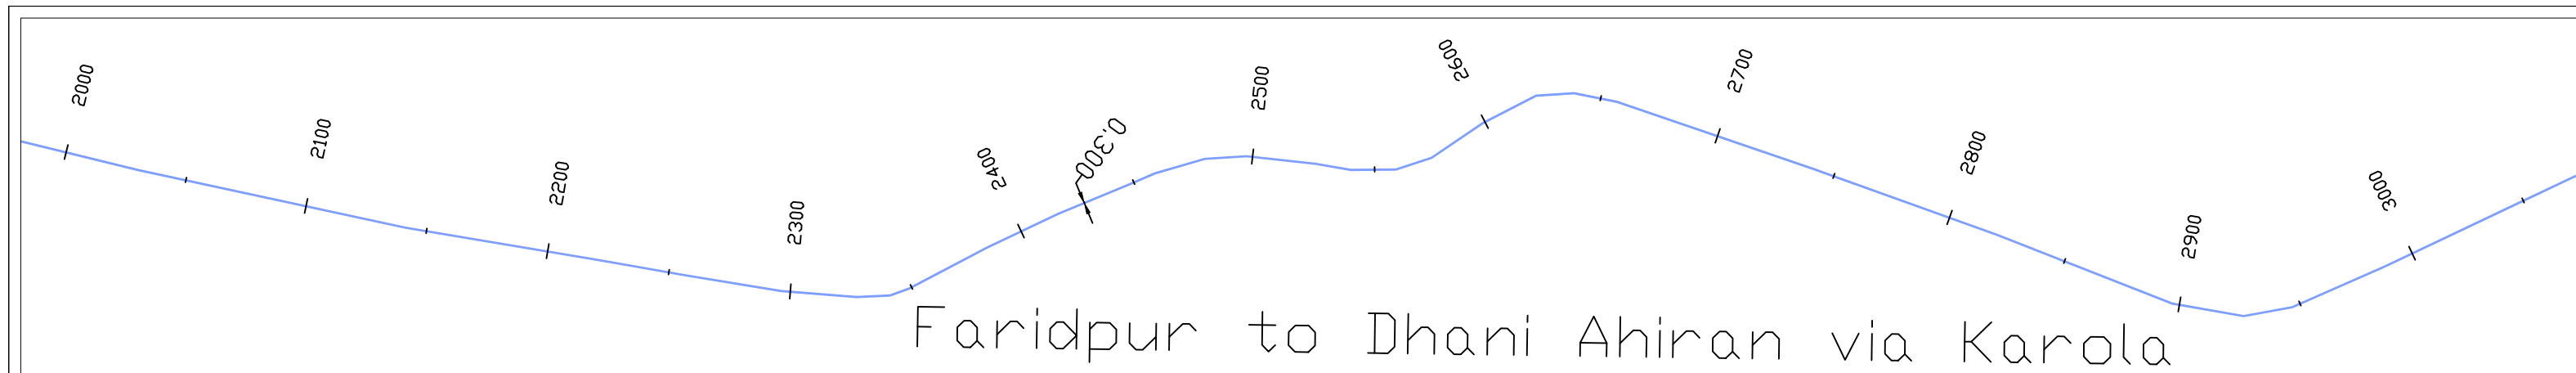


SR.NO.	Name	Length	Width	AREA	Total AREA	Area in Hect.
1	Basunda Booster to Daboda water works 150 mm i/d clear water	1600	0.500	=1600x0.500=800	800+2115+1165 +950+1584+552 +900 =8066 sqmt.	0.8066
2	Basunda Booster to Khandewal water works 250 mm i/d clear water	4230	0.500	=4230x0.500=2115		
3	Khandewal to Jatola Water Works 150 mm i/d clear water pipe	2330	0.500	=2330x0.500=1165		
4	Fazilpur Badli Water Works to Tajnagar 150mm i/d clear water	1900	0.500	=1900x0.500=950		
5	Faridpur to Dhani Ahiran via Karola 100mm i/d clear	5280	0.300	=5280x0.300=1584		
6	Gagana to Sekhpur Majri Water Works 100 mm i/d pipe clear water	1840	0.300	=1840x0.300=552		
7	Farukknagar Road to Garhi Nathekhan Water Works 150 mm i/d clear water	1800	0.500	=1800x0.500=900		

Executive Engineer
Public Health Engg. Divn.
Gurgaon-122001


Faridpur to Dhani Ahiran via Karola

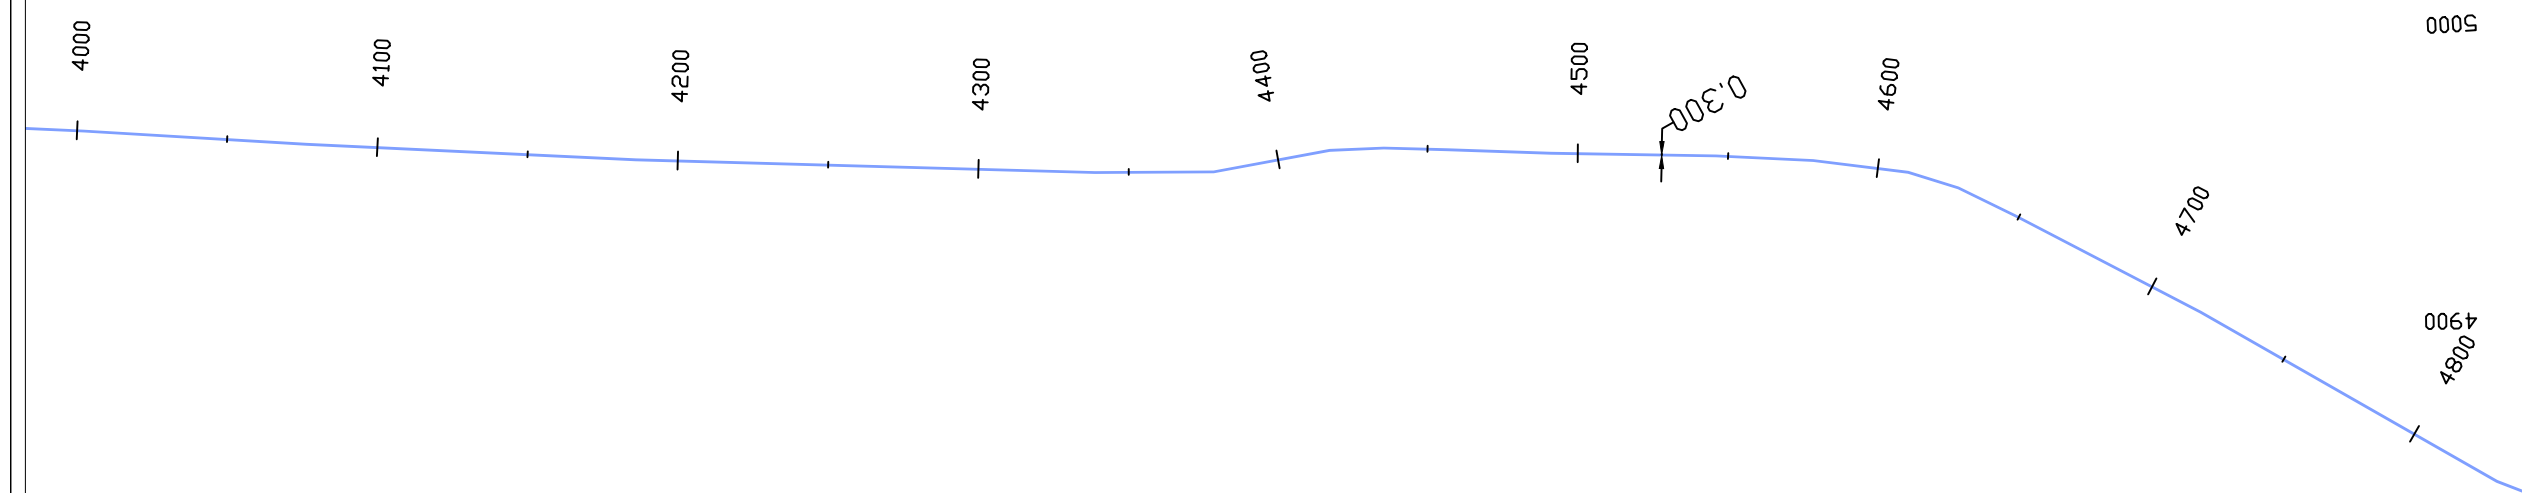


Farukkknagar Road to Garhi Nathekhan

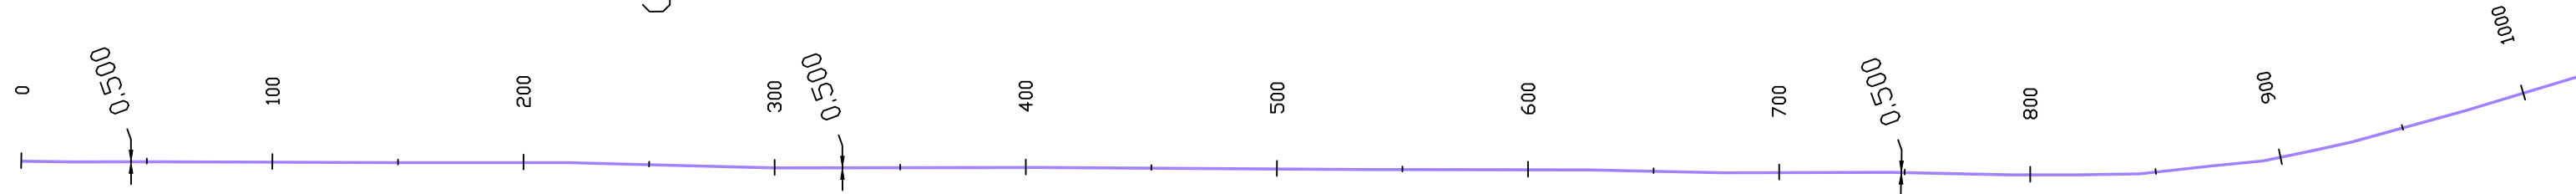


Farukkknagar Road to Garhi Nathekhan

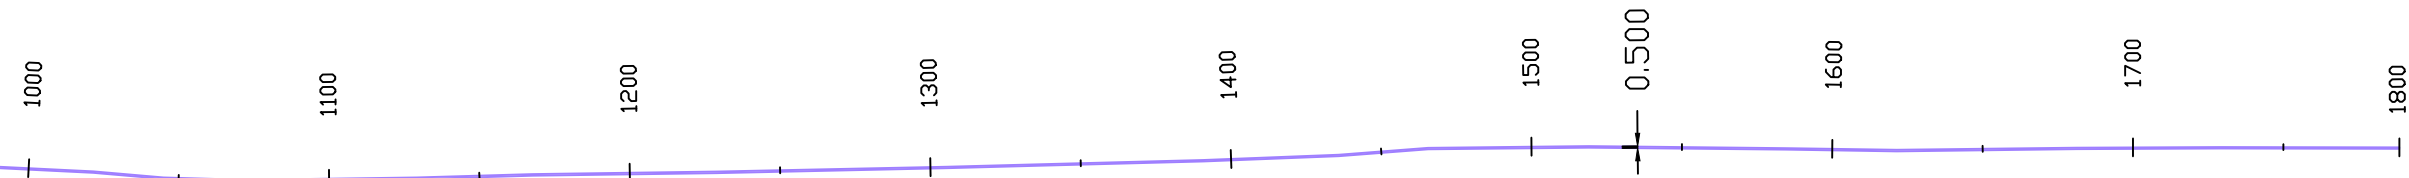


Khandewal to Jatola Water Works

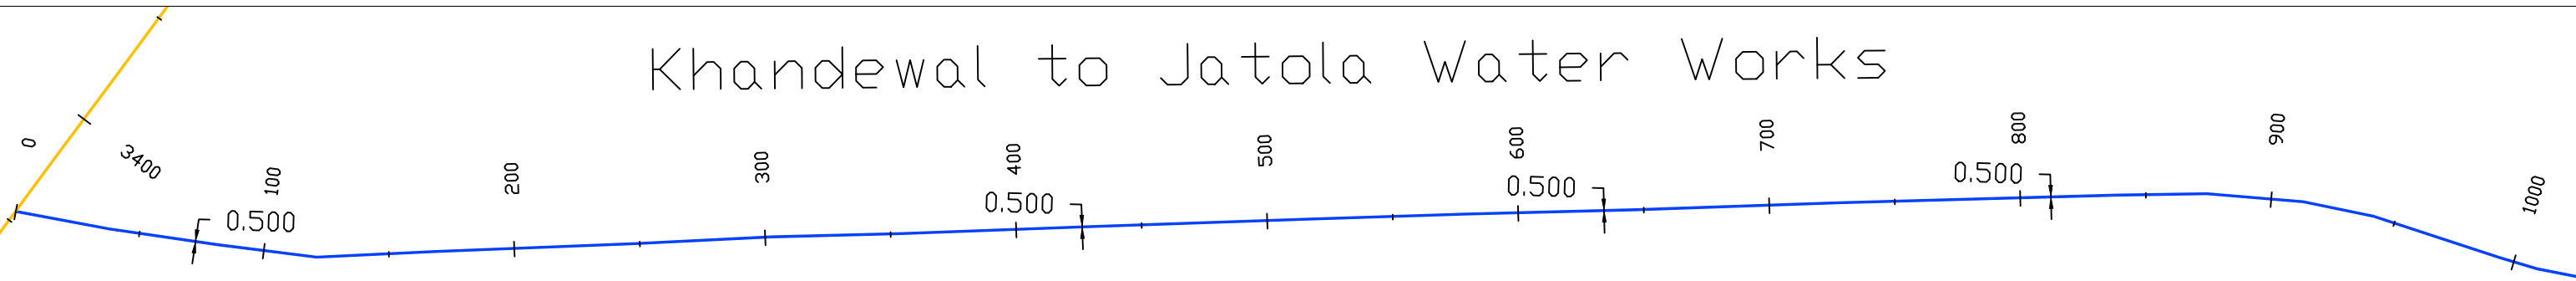

Khandewal to Jatola Water Works

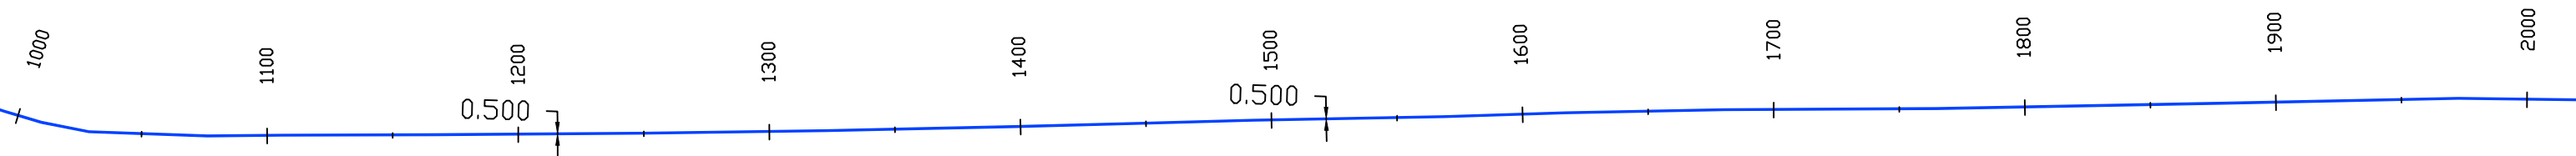


Khandewal to Jatola Water Works

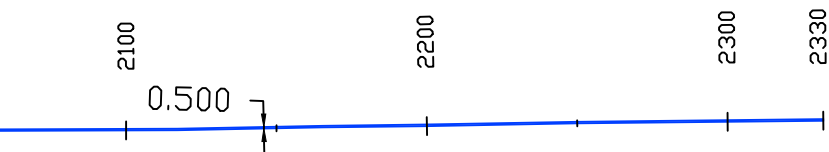


SR.NO.	Name	Length	Width	AREA	Total AREA	Area in Hect.
1	Basunda Booster to Daboda water works 150 mm i/d clear water	1600	0.500	=1600x0.500=800	800+2115+1165 +950+1584+552 +900 =8066 sqmt.	0.8066
2	Basunda Booster to Khandewal water works 250 mm i/d clear water	4230	0.500	=4230x0.500=2115		
3	Khandewal to Jatola Water Works 150 mm i/d clear water pipe	2330	0.500	=2330x0.500=1165		
4	Fazilpur Badli Water Works to Tajnagar 150mm i/d clear water	1900	0.500	=1900x0.500=950		
5	Faridpur to Dhani Ahiran via Karola 100mm i/d clear	5280	0.300	=5280x0.300=1584		
6	Gagana to Sekhpur Majri Water Works 100 mm i/d pipe clear water	1840	0.300	=1840x0.300=552		
7	Farukkknagar Road to Garhi Nathekhan Water Works 150 mm i/d clear water	1800	0.500	=1800x0.500=900		

Executive Engineer
Public Health Engg. Divn.
Gurugram-122001

Fazilpur Badli Water Works to Tajnagar

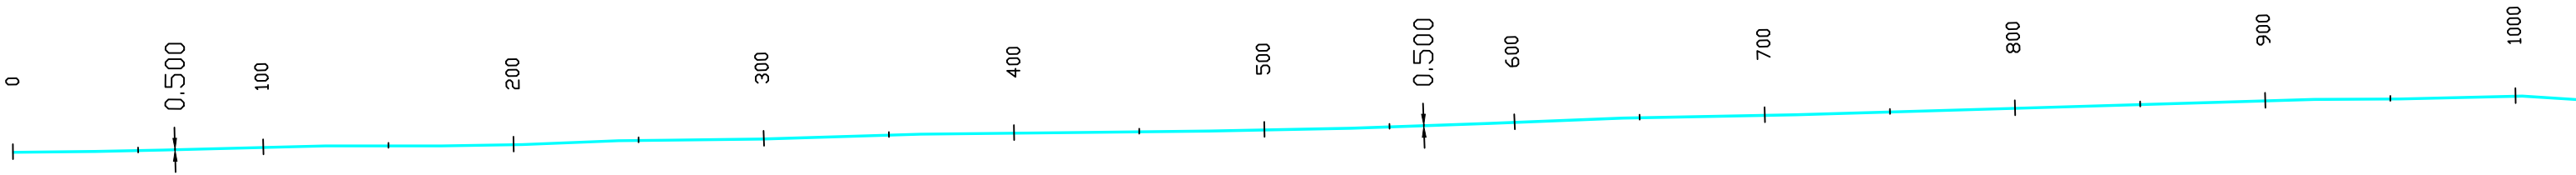

Fazilpur Badli Water Works to Tajnagar

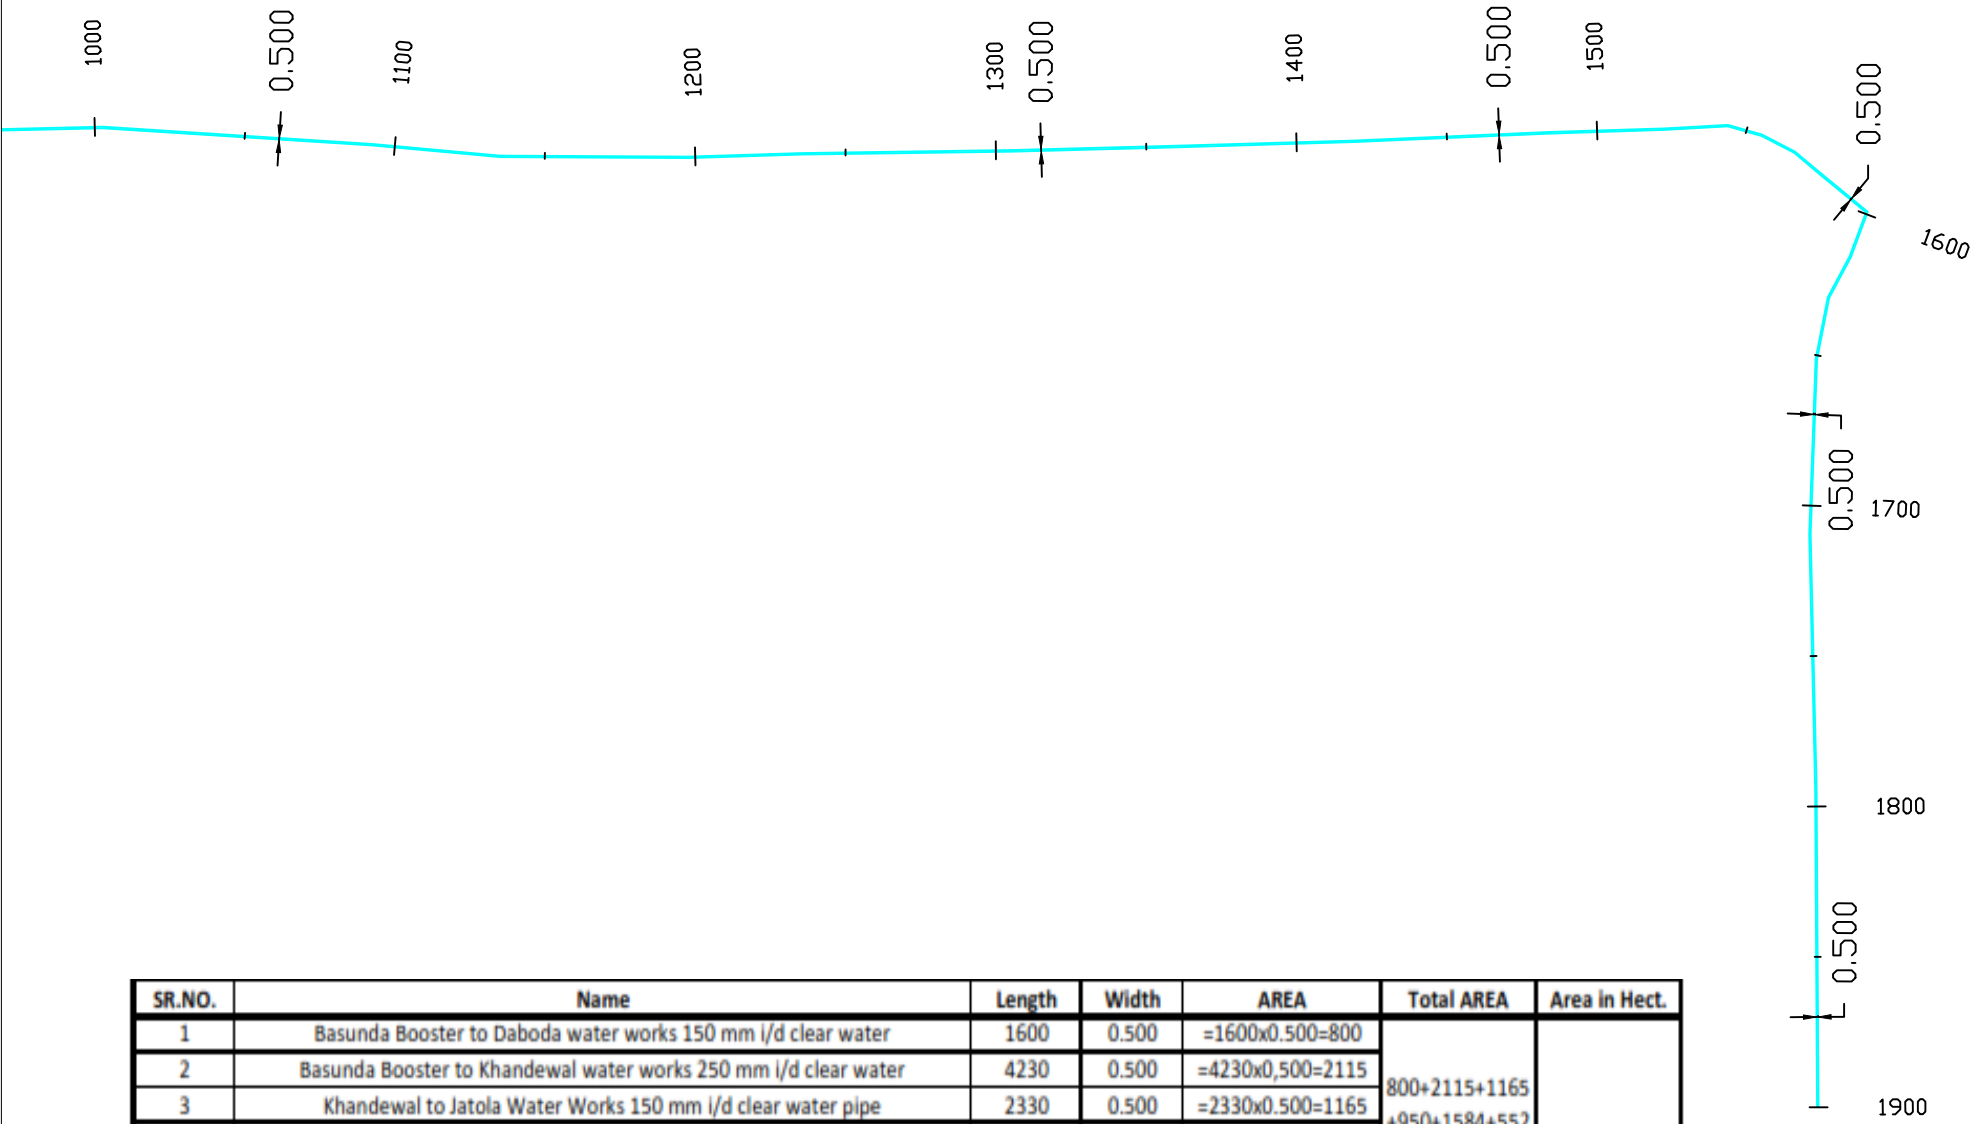


Executive Engineer
Public Health Engg. Divn.
Gurugram-122001

SR.NO.	Name	Length	Width	AREA	Total AREA	Area in Hect.
1	Basunda Booster to Daboda water works 150 mm i/d clear water	1600	0.500	=1600x0.500=800	800+2115+1165 +950+1584+552 +900 =8066 sqmt.	0.8066
2	Basunda Booster to Khandewal water works 250 mm i/d clear water	4230	0.500	=4230x0.500=2115		
3	Khandewal to Jatola Water Works 150 mm i/d clear water pipe	2330	0.500	=2330x0.500=1165		
4	Fazilpur Badli Water Works to Tajnagar 150mm i/d clear water	1900	0.500	=1900x0.500=950		
5	Faridpur to Dhani Ahiran via Karola 100mm i/d clear	5280	0.300	=5280x0.300=1584		
6	Gagana to Sekhpur Majri Water Works 100 mm i/d pipe clear water	1840	0.300	=1840x0.300=552		
7	Farukknagar Road to Garhi Nathekhana Water Works 150 mm i/d clear water	1800	0.500	=1800x0.500=900		