


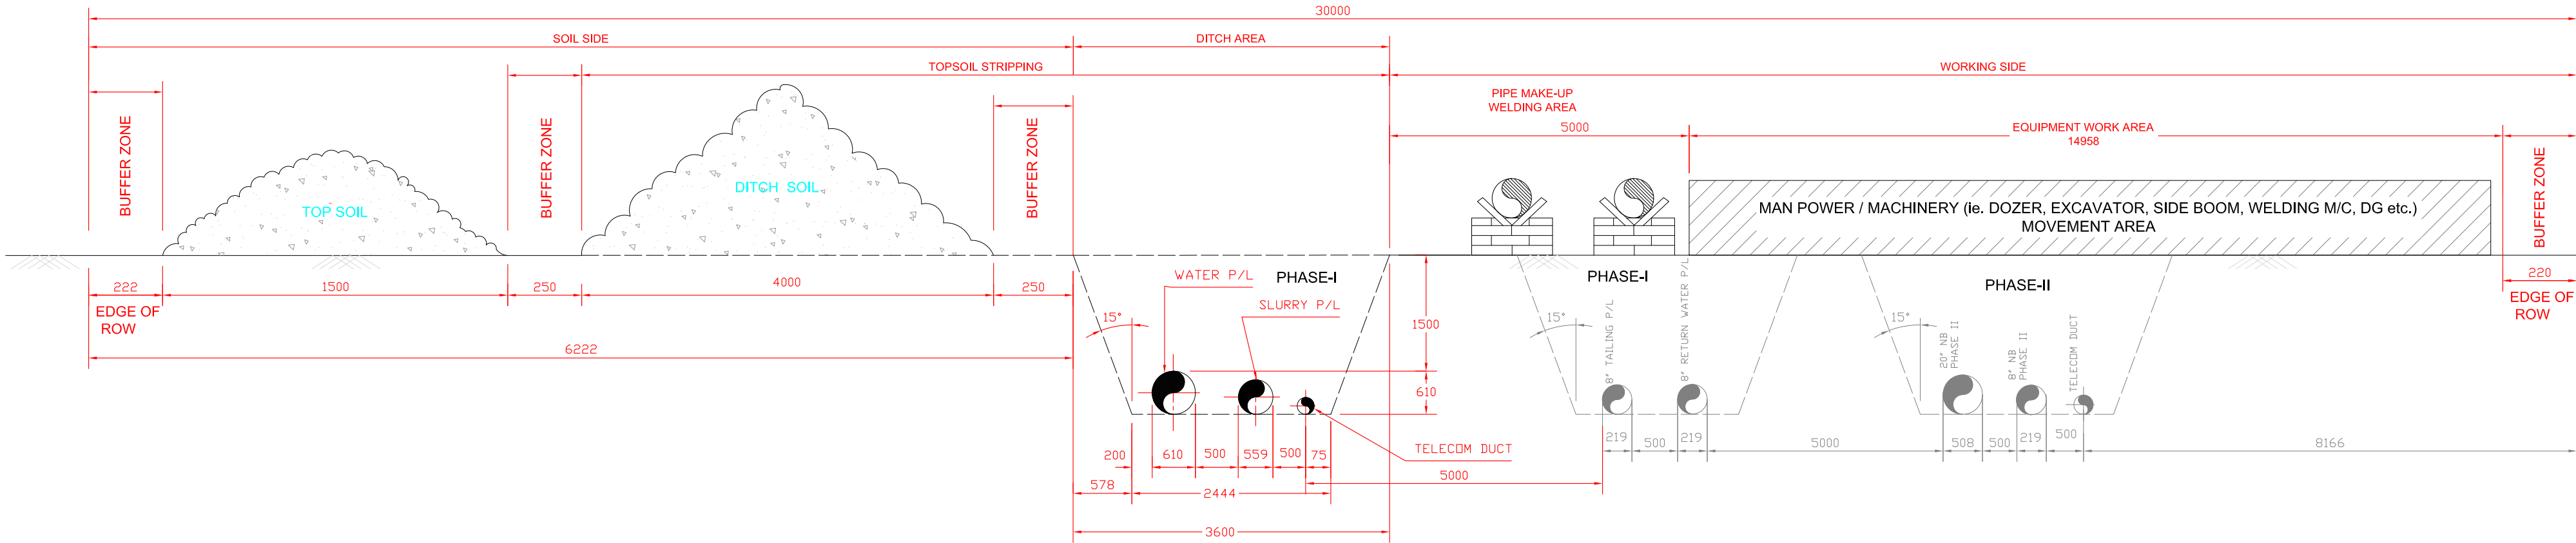

WORKSPACE TO STOCKPILE SPOILS					DITCH AREA	PIPE MAKE - UP AND WELDING AREA	EQUIPMENT WORK AREA	BUFFER ZONE	TOTAL WORKSPACE
BUFFER ZONE	TOP SOIL	BUFFER ZONE	DITCH SOIL	BUFFER ZONE					
222	1500	250	4000	250	3600	5000	14958	220	30000

FOR PLANNING PURPOSE

REV	INST.	CONCURRED BY
SEC		

NOTES:
1. ALL DIMENSIONS ARE IN MM. ALL ELEVATIONS ARE IN METERS.
2. FIGURE IS DRAWN NOT TO SCALE.

REV.NO	DATE	ZONE	DESCRIPTION	BY	VERIFIED
			REVISION		

REFERENCES	DRG.NO.
© Copyright MECON LIMITED - All rights reserved. THIS DRAWING IS THE PROPERTY OF MECON AND ISSUED FOR THE SPECIFIC PROJECT MENTIONED THEREIN. THIS IS NOT TO BE COPIED OR USED FOR OTHER PROJECTS UNLESS EXPRESSLY PERMITTED BY MECON.	

	NMDCL LIMITED, HYDERABAD SLURRY PIPELINE, IRON ORE BENEFICATION PLANT, PELLET PLANT AND WATER PIPELINE PROJECT	
	मेकॉन लिमिटेड MECON LIMITED	
SECTION	OIL & GAS	
LOCATION	DELHI	
DESIGNED	H. MANJU	
DRAWN	SUNIL	
CHECKED AND VERIFIED	A. AGRAWAL	
APPROVED	SIG A. GANGAL	
DATE	12.06.2018	REV 0

SLURRY PIPELINE SYSTEM
TYPICAL DRAWING FOR PIPE LAYING CROSS SECTION RECOMMENDED WORKING SPACE BETWEEN CH. 5146.415 & BACHELI

SCALE : NTS
DRG. NO. MEC/05/28/Q794 & Q796/TS/SP01/TYP/0007