


LAYOUT PLAN CONSTRUCTION OF MOBILE TOWER LOCATION AT JAJOT KUNDU IN  
 RAJOURI DISTRICT (DIVISION NOWSHERA)

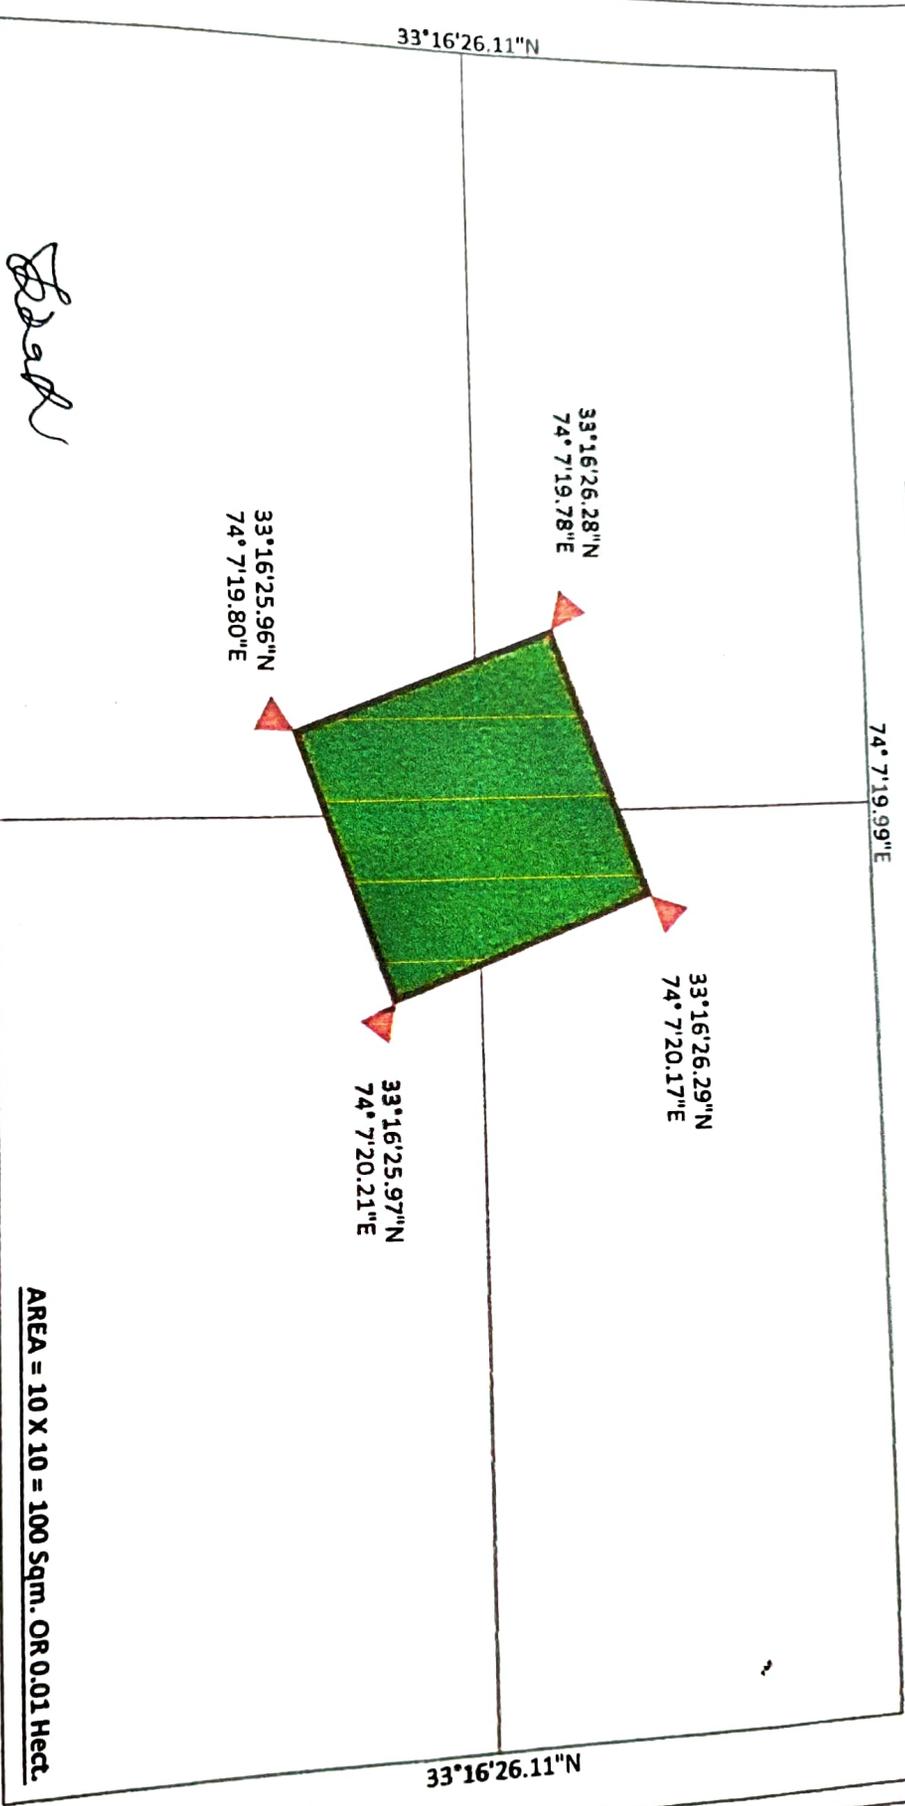

AREA = 10 X 10 = 100 Sqm. OR 0.01 Hect.

Reliance Jio Infocomm Limited

*[Signature]*

Authorized Signatory

SCALE:-1:250



LEGEND:-

1. GPS	
2. GREEN AREA	

*[Signature]*  
 Divisional Forest Officer  
 Nowshera Forest Division  
 NOWSHERA