


**NAME OF ROAD : NH-8 KM 181 (ANTELA) TO SH-8A (KHACHARIYAWAS-KALYANPURA
RENEWAL) KM 0/00 TO 13/00**

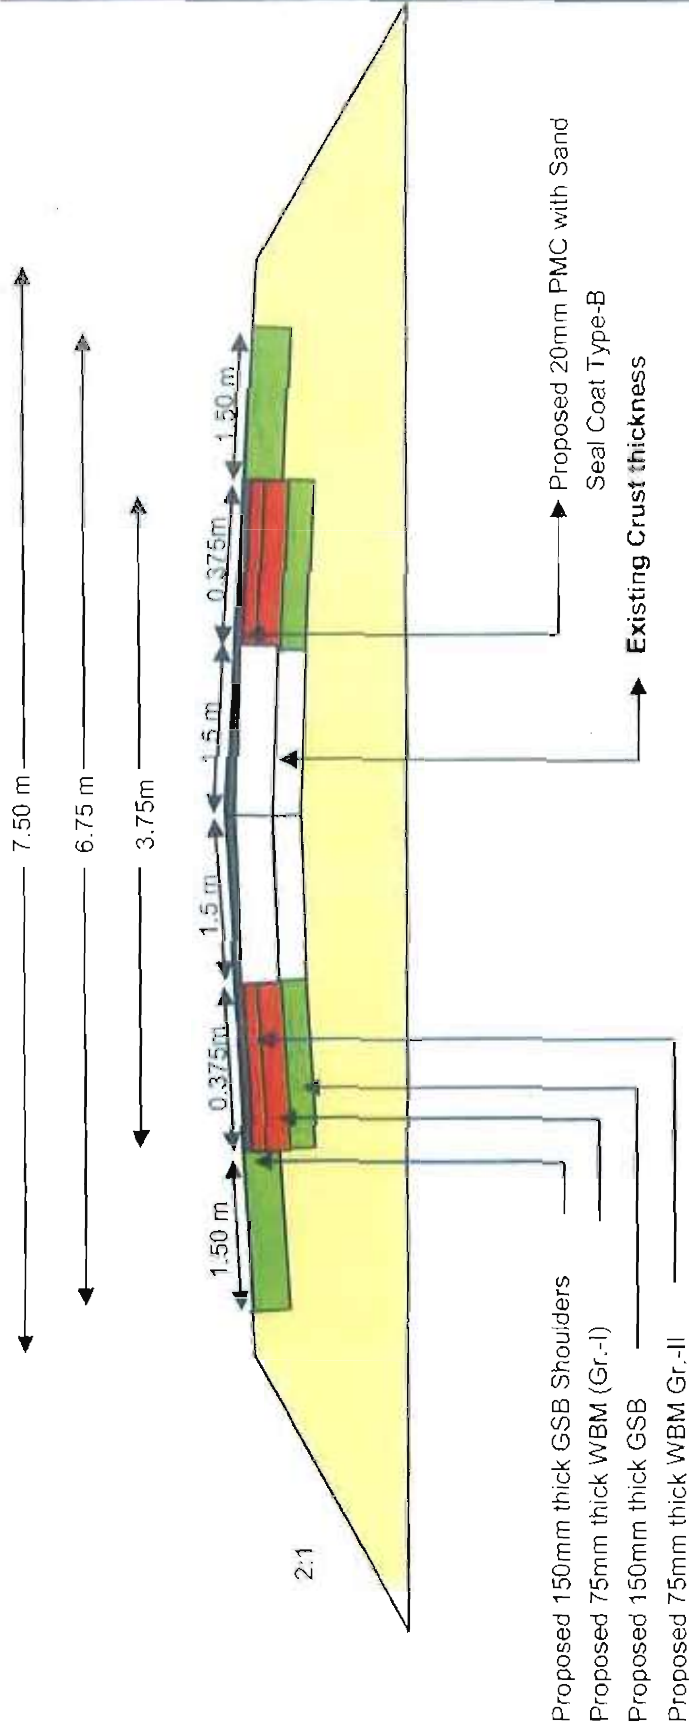

TYPICAL CROSS SECTION FOR WIDENING OF 3.00 TO 3.75 MTR. ROAD

Signature

Junior Engineer

P.W.D. Sub Dn Viratnagar-II

Signature

Assistant Engineer

P.W.D. Sub Dn Viratnagar-II