


- GENERAL NOTES:-**
- NO ROAD CROSSING WITH IN 300M ON EITHER SIDES OF THE PLOT.
 - NO ANY FUEL STATION WITH IN 300M BOTH SIDE OF THE PLOT.
 - NO DRAIN, SEWER OR STRUCTURE WITH IN 1.5M FROM THE UNDER GROUND TANKS.
 - SUCTION, FILL & VENT PIPES UNDER THE DRIVEWAY TO BE HOUSED UNDER PIPE SLEEVE.
 - VENT PIPE 40MM DIA AND 4.0M HIGH FROM THE GROUND LEVEL AND 4.00MTR. CLEAR ALL ROUND WITHIN THE PLOT FITTED WITH INVERTED 'U' TYPE VENT HOOD COVERED WITH TWO LAYERS OF NON CORRODIBLE METAL WIRE GAUGE OF 11 MESH PER LINEAR CENTIMETER AT ITS OPEN ENDS.
 - D.P.S. BOARD FIXED ON THE WALL OF ROOM 1.50MTR. HIGH. FROM ITS FLOOR LEVEL AND SHALL NOT BE KEPT UNDER LOCK AND KEY.
 - FILL POINTS ARE KEPT 3.65M CLEAR AROUND.
 - "NO SMOKING" SIGN SHALL BE DISPLAYED AT THE PETROL PUMP.
 - 04 Nos. 10 Kg DCP type fire extinguisher, 01 no. 4.5 Kg Co2 type fire extinguisher and 06 Nos. sand buckets, 10 Kg each.
 - TANKS FED BY TANK LORRY.
 - BOTH THE TANKS NOT BE REPLENISHED AT THE SAME TIME.
 - FILL PIPE AND DIP PIPES ARE FITTED WITH LOCKING CAP.
 - ALL ELECTRIC FITTING CONFORM TO IS CODE NO. 2148.

- SPECIFICATIONS**
- MS TANK OF 20KL CAPACITY FABRICATED AS PER DRG. APPROVED BY C.C.E. NAGPUR VIDE LETTER NO P-6(3) 51 DT 23-01-2007.
- NOTE:**
- CERTIFIED THAT THIS IS A NEW RETAIL OUTLET & NOT RESITEMENT CASE.
 - CERTIFIED THAT NO COURT CASE PENDING IN ANY COURT OF INDIA AGAINST THIS SITE/DEALERSHIP.
 - CERTIFIED THAT ALL THE CLEARANCES/APPROVALS FROM MCP/IRC AND OTHER RELEVANT GOVT. DEPTT. SHALL BE OBTAINED.
 - CERTIFIED THAT ALL FACILITIES AS SHOWN IN THE DRAWING ARE INSTALLED / PROVIDED AT ABOVE R/O.

DATE	REV. NO.	BRIEF DESCRIPTION OF REVISIONS MADE	CHECKED
01.03.2020	REV.-1	NEW PROPOSAL	
	REV.-2		
	REV.-3		
<div><div></div><div>INDIAN OIL</div></div>			
DRAWN BY :- SATISH KUMAR		TITLE :- PROPOSED RETAIL OUTLET MS/HSD FUELS.	Engineering officer HDO
DRAWING No. ENGS/HDO/0528		NAME OF RETAIL OUTLET	
EXPLO. LIC. NO. NEW		PROJECT :-	
ROAD NAME ON MEHAM-BHIWANI ROAD (SH-16A)		RETAIL OUTLET OF IOCL AT VILLAGE-CHANG, K/M 53.970(LHS), ON MEHAM-BHIWANI ROAD, (SH-16A), TEHSIL BHIWANI, DISTT.-BHIWANI (HRY).	
SCALE - AS SHOWN		PREPARED BY :-	DIVISIONAL RETAIL HEAD HDO
		For ERK Group of Engineers	
		M/s ERK GROUP OF ENGINEERS	
		INDIAN OIL	
		M. No. 02123 31608 01167 66172	

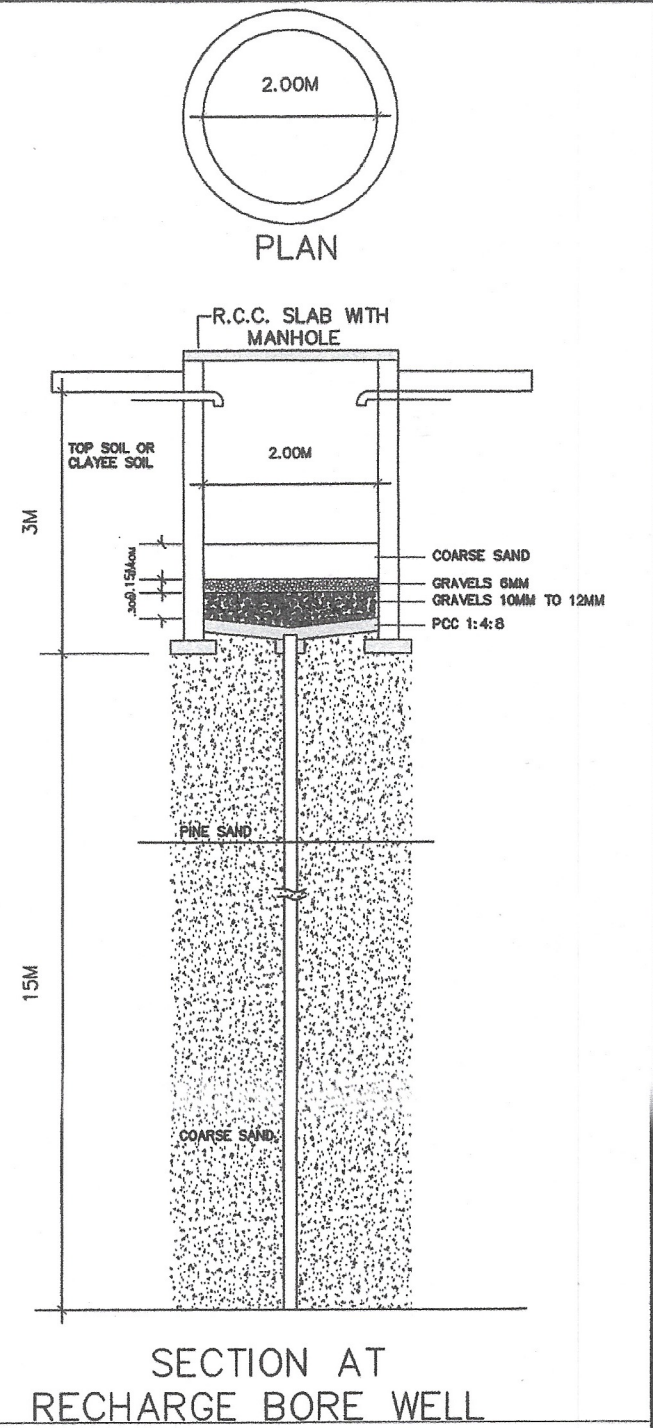

KHASRA NO.	=49//25
VILLAGE	=CHANG
PIN CODE	=127021
NEAREST POLICE STATION	=BHIWANI
NEAREST RAILWAY STATION	=BHIWANI
TEHSIL	=BHIWANI
DISTRICT	=BHIWANI (HARYANA)

AREA DETAIL	
TOTAL PLOT AREA	= 1225.00 sq.mt.
TOTAL BUILDING AREA	= 66.50 sq.mt.