


NAME OF WORK: CONSTRUCTION OF BRIDGE CUM BARRAGE BACROSS THE RIVER GHATAPRABHA  
AT HERKAL VIILAGE, IN BILAGI TALUK, BAGALKOT DISTRICT.

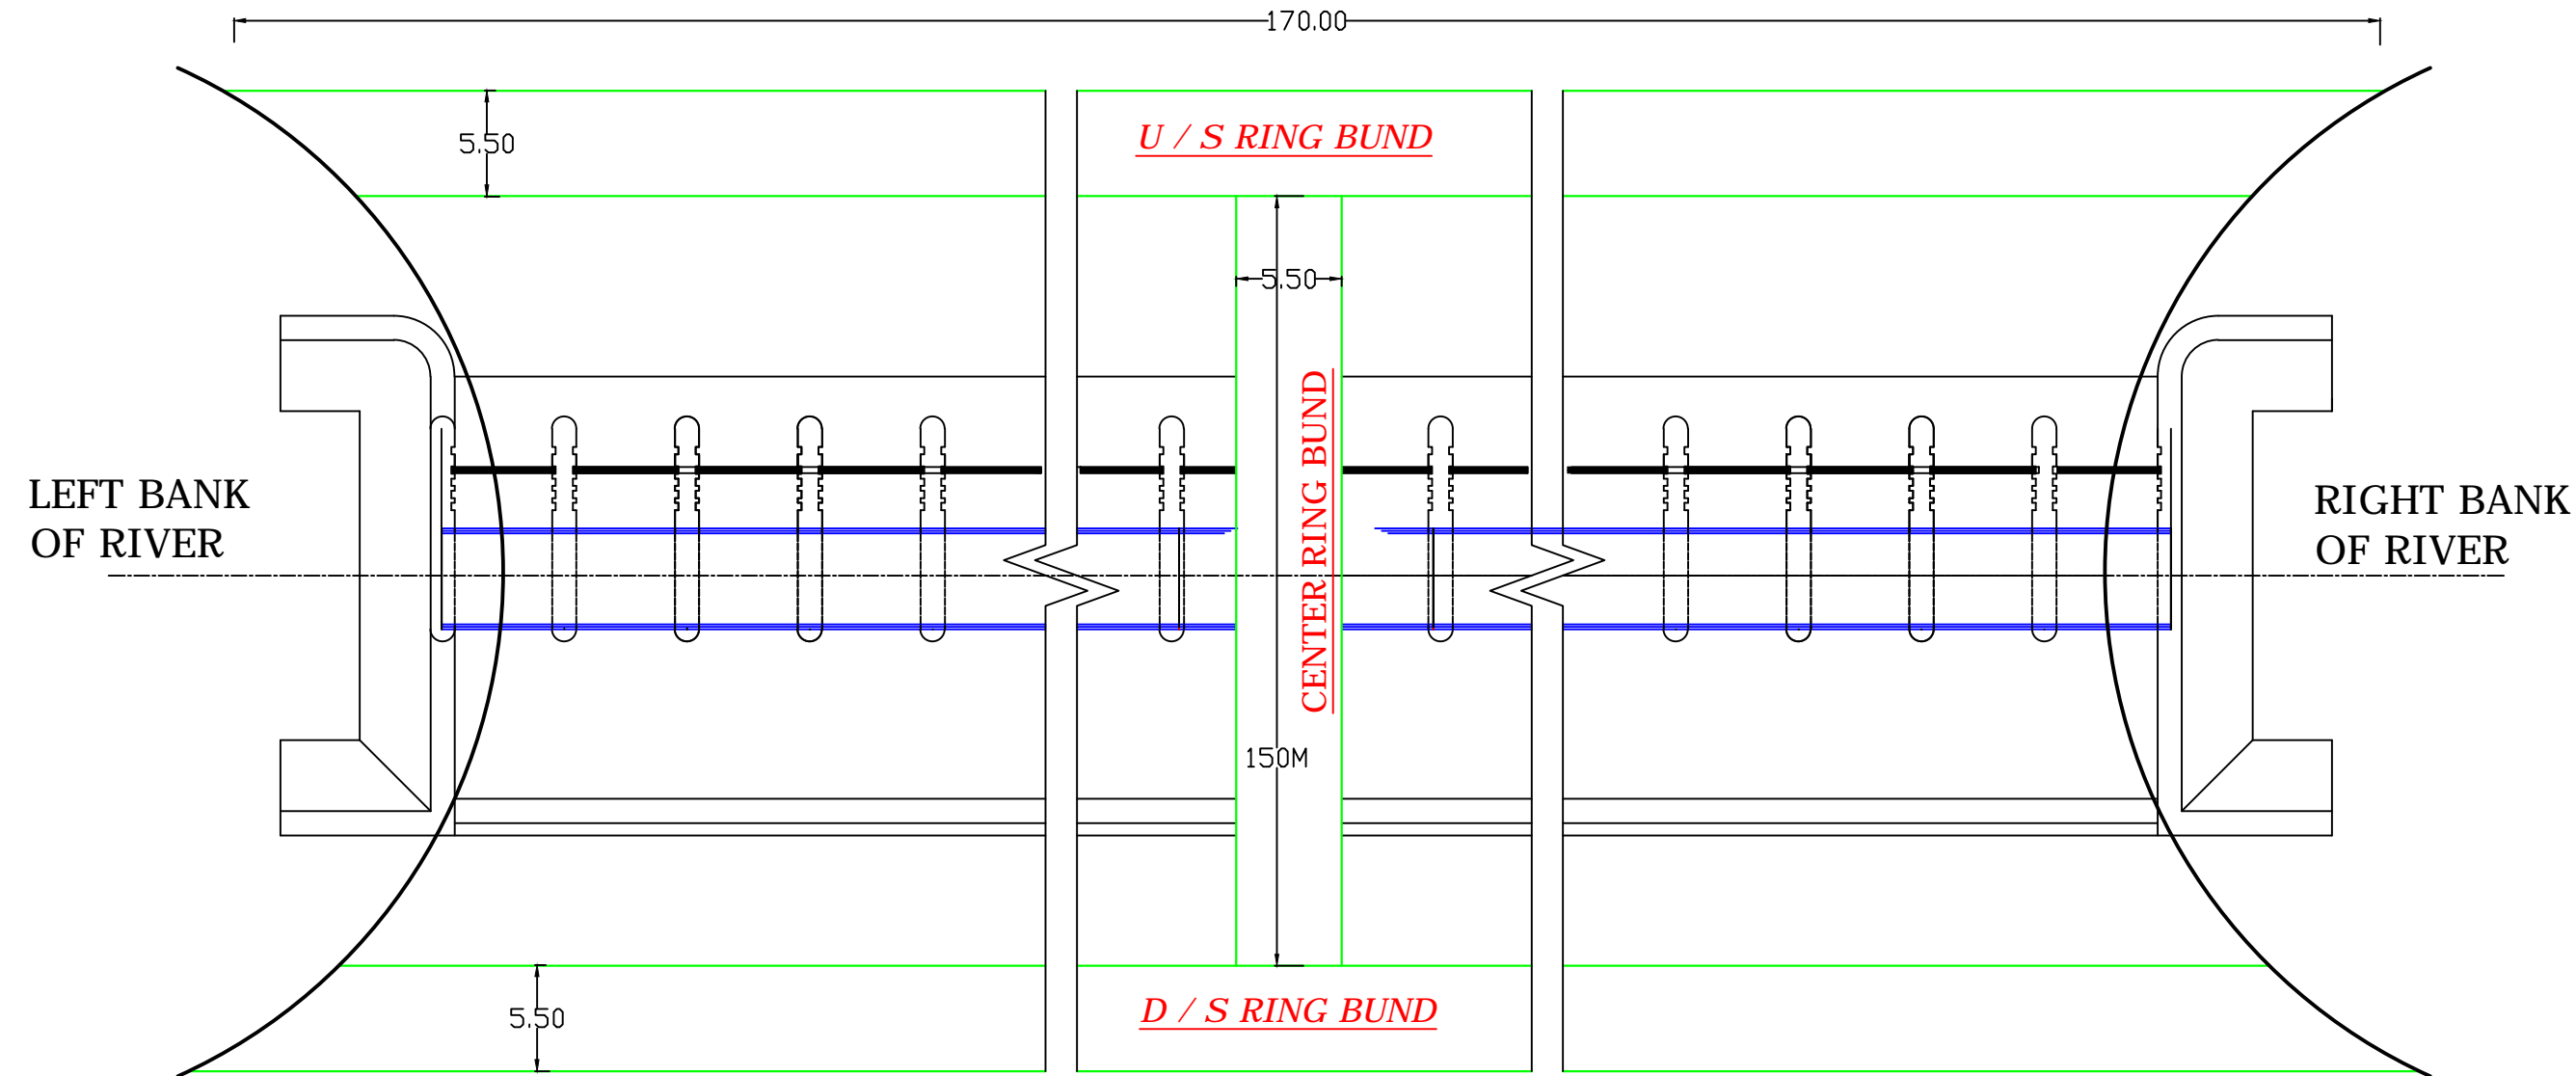

PLAN OF RING BUND



KRISHNA BHAGYA JALA NIGAMA LIMITED  
(A Government of Karnataka undertaking)

OFFICE OF THE CHIEF ENGINEER, KBJNL, DAM ZONE ALMATTI.

DRG No : KBJNL/CEA/HBCB/DRG 2

EXECUTIVE ENGINEER  
KBJNL, DAM DIVISION  
ALMATTI

SUPERINTENDING ENGINEER  
KBJNL, MLI CIRCLE  
B BAGEWADI, CAMP ALMATTI

CHIEF ENGINEER  
KBJNL, DAM ZONE  
ALMATTI