

ਵੱਲ,

ਵਣ ਮੰਡਲ ਅਫ਼ਸਰ,
ਸੰਗਰੂਰ।

ਨੰ. :- 209

ਮਿਤੀ :- 13-5-19

ਵਿਸ਼ਾ :- Diversion of 0.72 hec of forest land area in favour of Executive Engineer, Construction Division, PWD B&R, Sangrur for construction of Toll Plaza on Bhawanigarh-Sunam-Bhikhi-Kotshamir road RD 14.900 to 15.490 B/s under forest Division Sangrur.

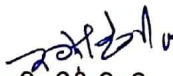
ਹਵਾਲਾ :- ਆਪ ਜੀ ਦੇ ਦਫ਼ਤਰ ਦਾ ਪੱਤਰ ਨੰ. 766 ਮਿਤੀ 24-4-2019.

ਉਪਰੋਕਤ ਵਿਸ਼ੇ ਦੇ ਸਬੰਧ ਵਿੱਚ ਵਣ ਪਾਲ ਸਾਊਥ ਸਰਕਲ ਪਟਿਆਲਾ ਜੀ ਦਾ ਪੱਤਰ ਨੰ. 352 ਮਿਤੀ 12-4-2019 ਨਾਲ ਲਗਾਏ ਗਏ ਇਤਰਾਜ਼ਾਂ ਦਾ ਜਵਾਬ ਹੇਠ ਲਿਖੇ ਅਨੁਸਾਰ ਹੈ :-

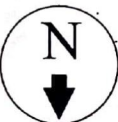
- 1) ਮੌਕੇ ਤੇ ਦਰਖਤਾਂ ਦੀ ਪਾਰਕਿੰਗ ਪੜਨਯੋਗ ਸਹੀ ਕਰ ਦਿੱਤੀ ਹੈ।
- 2) ਇਤਰਾਜ਼ਾਂ ਦੀ ਪੂਰਤੀ ਕਰਦਾ ਪੜਨਯੋਗ ਨਕਸ਼ਾਂ ਲੋਡ ਪਲੈਨ ਮੁਤਾਬਿਕ ਸਹੀ ਲਗਾ ਦਿੱਤਾ ਹੈ।

ਬੇਨਤੀ ਸਹਿਤ ਲਿਖਿਆ ਜਾਂਦਾ ਹੈ ਕਿ ਇਹ ਕੇਸ ਜਲਦੀ ਤੋਂ ਜਲਦੀ ਮਨਜ਼ੂਰ ਕਰਵਾਉਣ ਦੀ ਖੋਜ ਕੀਤੀ ਜਾਵੇ ਜੀ।

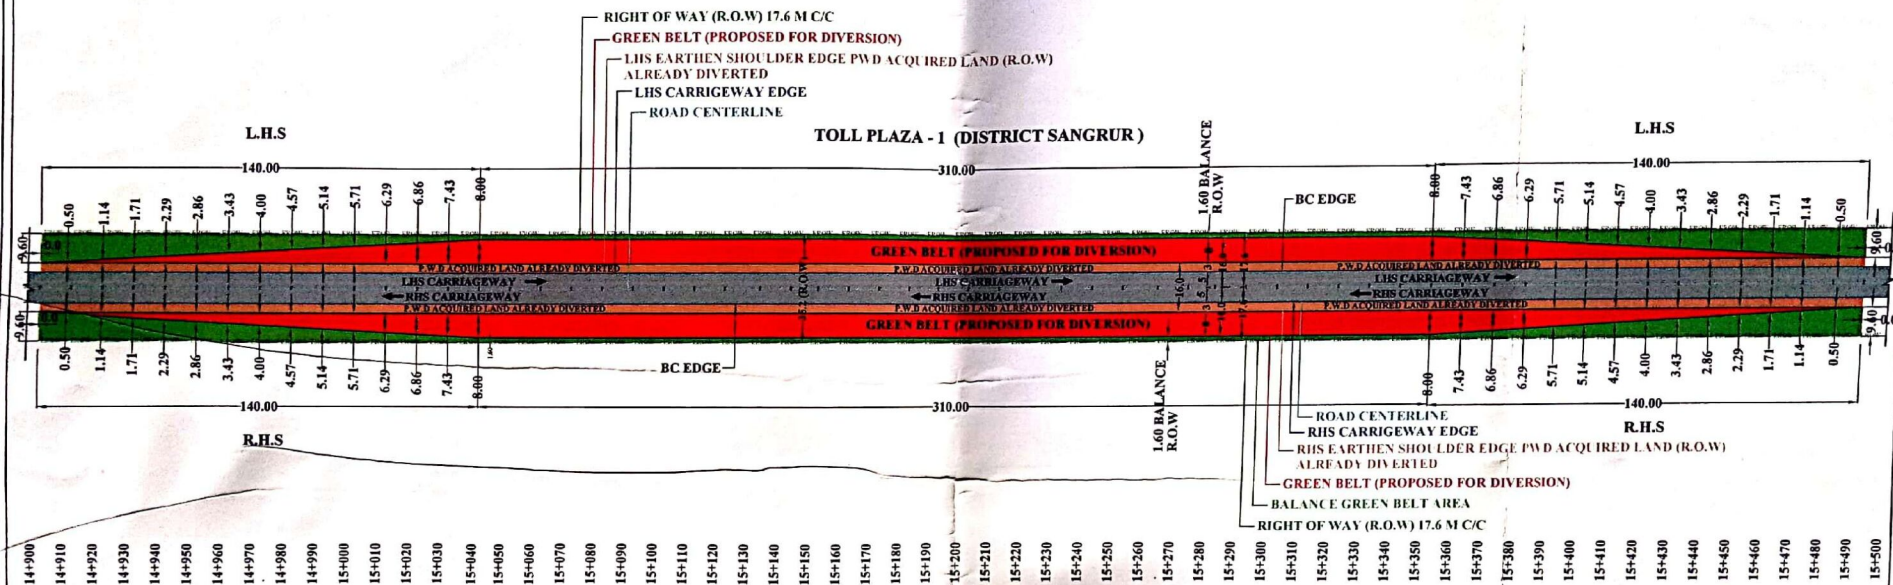
ਨੱਥੀ/ਉਪਰੋਕਤ ਅਨੁਸਾਰ


ਕਾਰਜਕਾਰੀ ਇੰਜੀਨੀਅਰ,
ਉਸਾਰੀ ਮੰਡਲ, ਲੋਕ ਨਿਰਮਾਣ ਵਿਭਾਗ,
ਭਵਨ ਤੇ ਮਾਰਗ ਸ਼ਾਖਾ, ਸੰਗਰੂਰ

TO BHAWANIGARH

TO BATHINDA
SUNAM >>

LINEAR PLAN FOR DIVERSION OF FOREST LAND FOR TOLL PLAZA ON BHAWANIGARH , SUNAM , BHIKHI , KOTSHAMIR ROAD FROM R.D. 14+900 TO 15+490 (TOTAL LENGTH = 590 METER)



CALCULATION OF FOREST AREA PROPOSED FOR DIVERSION

S.NO	FROM CHAINAGE	SIZE	AREA SQM	AREA HECTARE	SIDE
1)	14+900 TO 15+040	(0+8)/2x140	560	0.056	LHS
2)	15+040 TO 15+350	8.0X310	2480	0.248	LHS
3)	15+350 TO 15+490	(0+8)/2x140	560	0.056	LHS
4)	14+900 TO 15+040	(0+8)/2x140	560	0.056	RHS
5)	15+040 TO 15+350	8.0X310	2480	0.248	RHS
6)	15+350 TO 15+490	(0+8)/2x140	560	0.056	RHS
	TOTAL AREA		7200	0.720	

BALANCE FOREST AREA

S.NO	FROM CHAINAGE	SIZE	AREA SQM	AREA HECT.	SIDE
1)	14+900 TO 15+040	(9.60+1.60)/2x140	784	0.0784	LHS
2)	15+040 TO 15+350	1.60X310	496	0.0496	LHS
3)	15+350 TO 15+490	(1.60+9.60)/2x140	784	0.0784	LHS
4)	14+900 TO 15+040	(9.60+1.60)/2x140	784	0.0784	RHS
5)	15+040 TO 15+350	1.60X310	496	0.0496	RHS
6)	15+350 TO 15+490	(1.60+9.60)/2x140	784	0.0784	RHS
	TOTAL AREA		4128	0.4128	

LEGEND

S.NO	ITEM	SYMBOLE
1)	CARRIGEWAY EDGE	---
2)	ROAD CENTERLINE	---
3)	EARTHEN SHOULDER EDGE	---
4)	CARRIGEWAY	---
5)	EXISTING P.W.D ACQUIRED LAND	---
6)	PROPOSED AREA FOR DIVERSION	---
7)	BALANCE GREEN BELT AREA	---
8)	EXISTING R.O.W	---

PLAN
SCALE - 1:50000

Executive Engineer,
Const. Divn. P.W.D. (B & R)
B. SANGRUR

NOTES:
1) ALL DIMENSION ARE IN METER.

CLIENT:

PUNJAB PUBLIC
WORK DEPARTMENT
(B&R)

PROJECT:

DEVELOPMENT, OPERATION AND TRANSFER OF
TOLL PLAZAS AT BHAWANIGARH - SUNAM -
BHIKHI-MAUR - KOT SHAMIR - BATHINDA
(BSBKB) - ROAD ON (PUBLIC PRIVATE
PARTNERSHIP BASIS)

CONCESSIONAIRE:

PRAKASH ASPHALTINGS & TOLL
HIGHWAYS (I) LTD.
76, MALL ROAD MHOW
DIST INDORE (M.P.)
PIN-453441

INDEPENDENT ENGINEER:

FOR APPROVAL

R1	18-04-2019	REVISED DRAWING (BALANCE GREEN BELT AREA ADDED)
R0	03-12-2018	FOR APPROVAL
REV	DATE	DESCRIPTION

DRAWN BY:

DESIGNED BY:

CHECKED BY:

RECOMMEND I.D. BY:

APPROVED BY:

SCALE - 1:50000

TITLE

LINEAR PLAN FOR DIVERSION OF
FOREST LAND AT TOLL PLAZA - I
FROM KM. 14+900 TO 15+490

DRG NO.

Pb PWD (B&R) /PATH/TP-1/LNP/ FOR-LND DIV

REVISION R1

PRODUCED BY AN AUTODESK EDUCATIONAL PRODUCT