



Name of Project: Upgradation & Widening to Two Lane with Paved shoulder from KM. 0.000 to KM.30.660 of Existing National Highway NH-319A (Mohania– Ramgarh- Chausa- Buxar) in Kaimur district, in the State of Bihar.

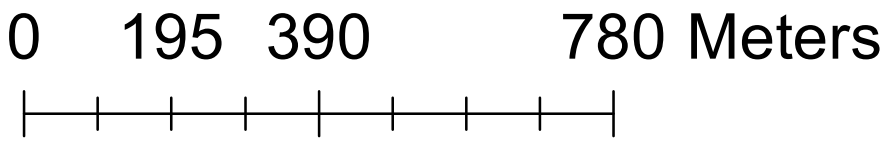

Geo Reference Map Division: BHUBHUA

Scale : 1 : 10,000

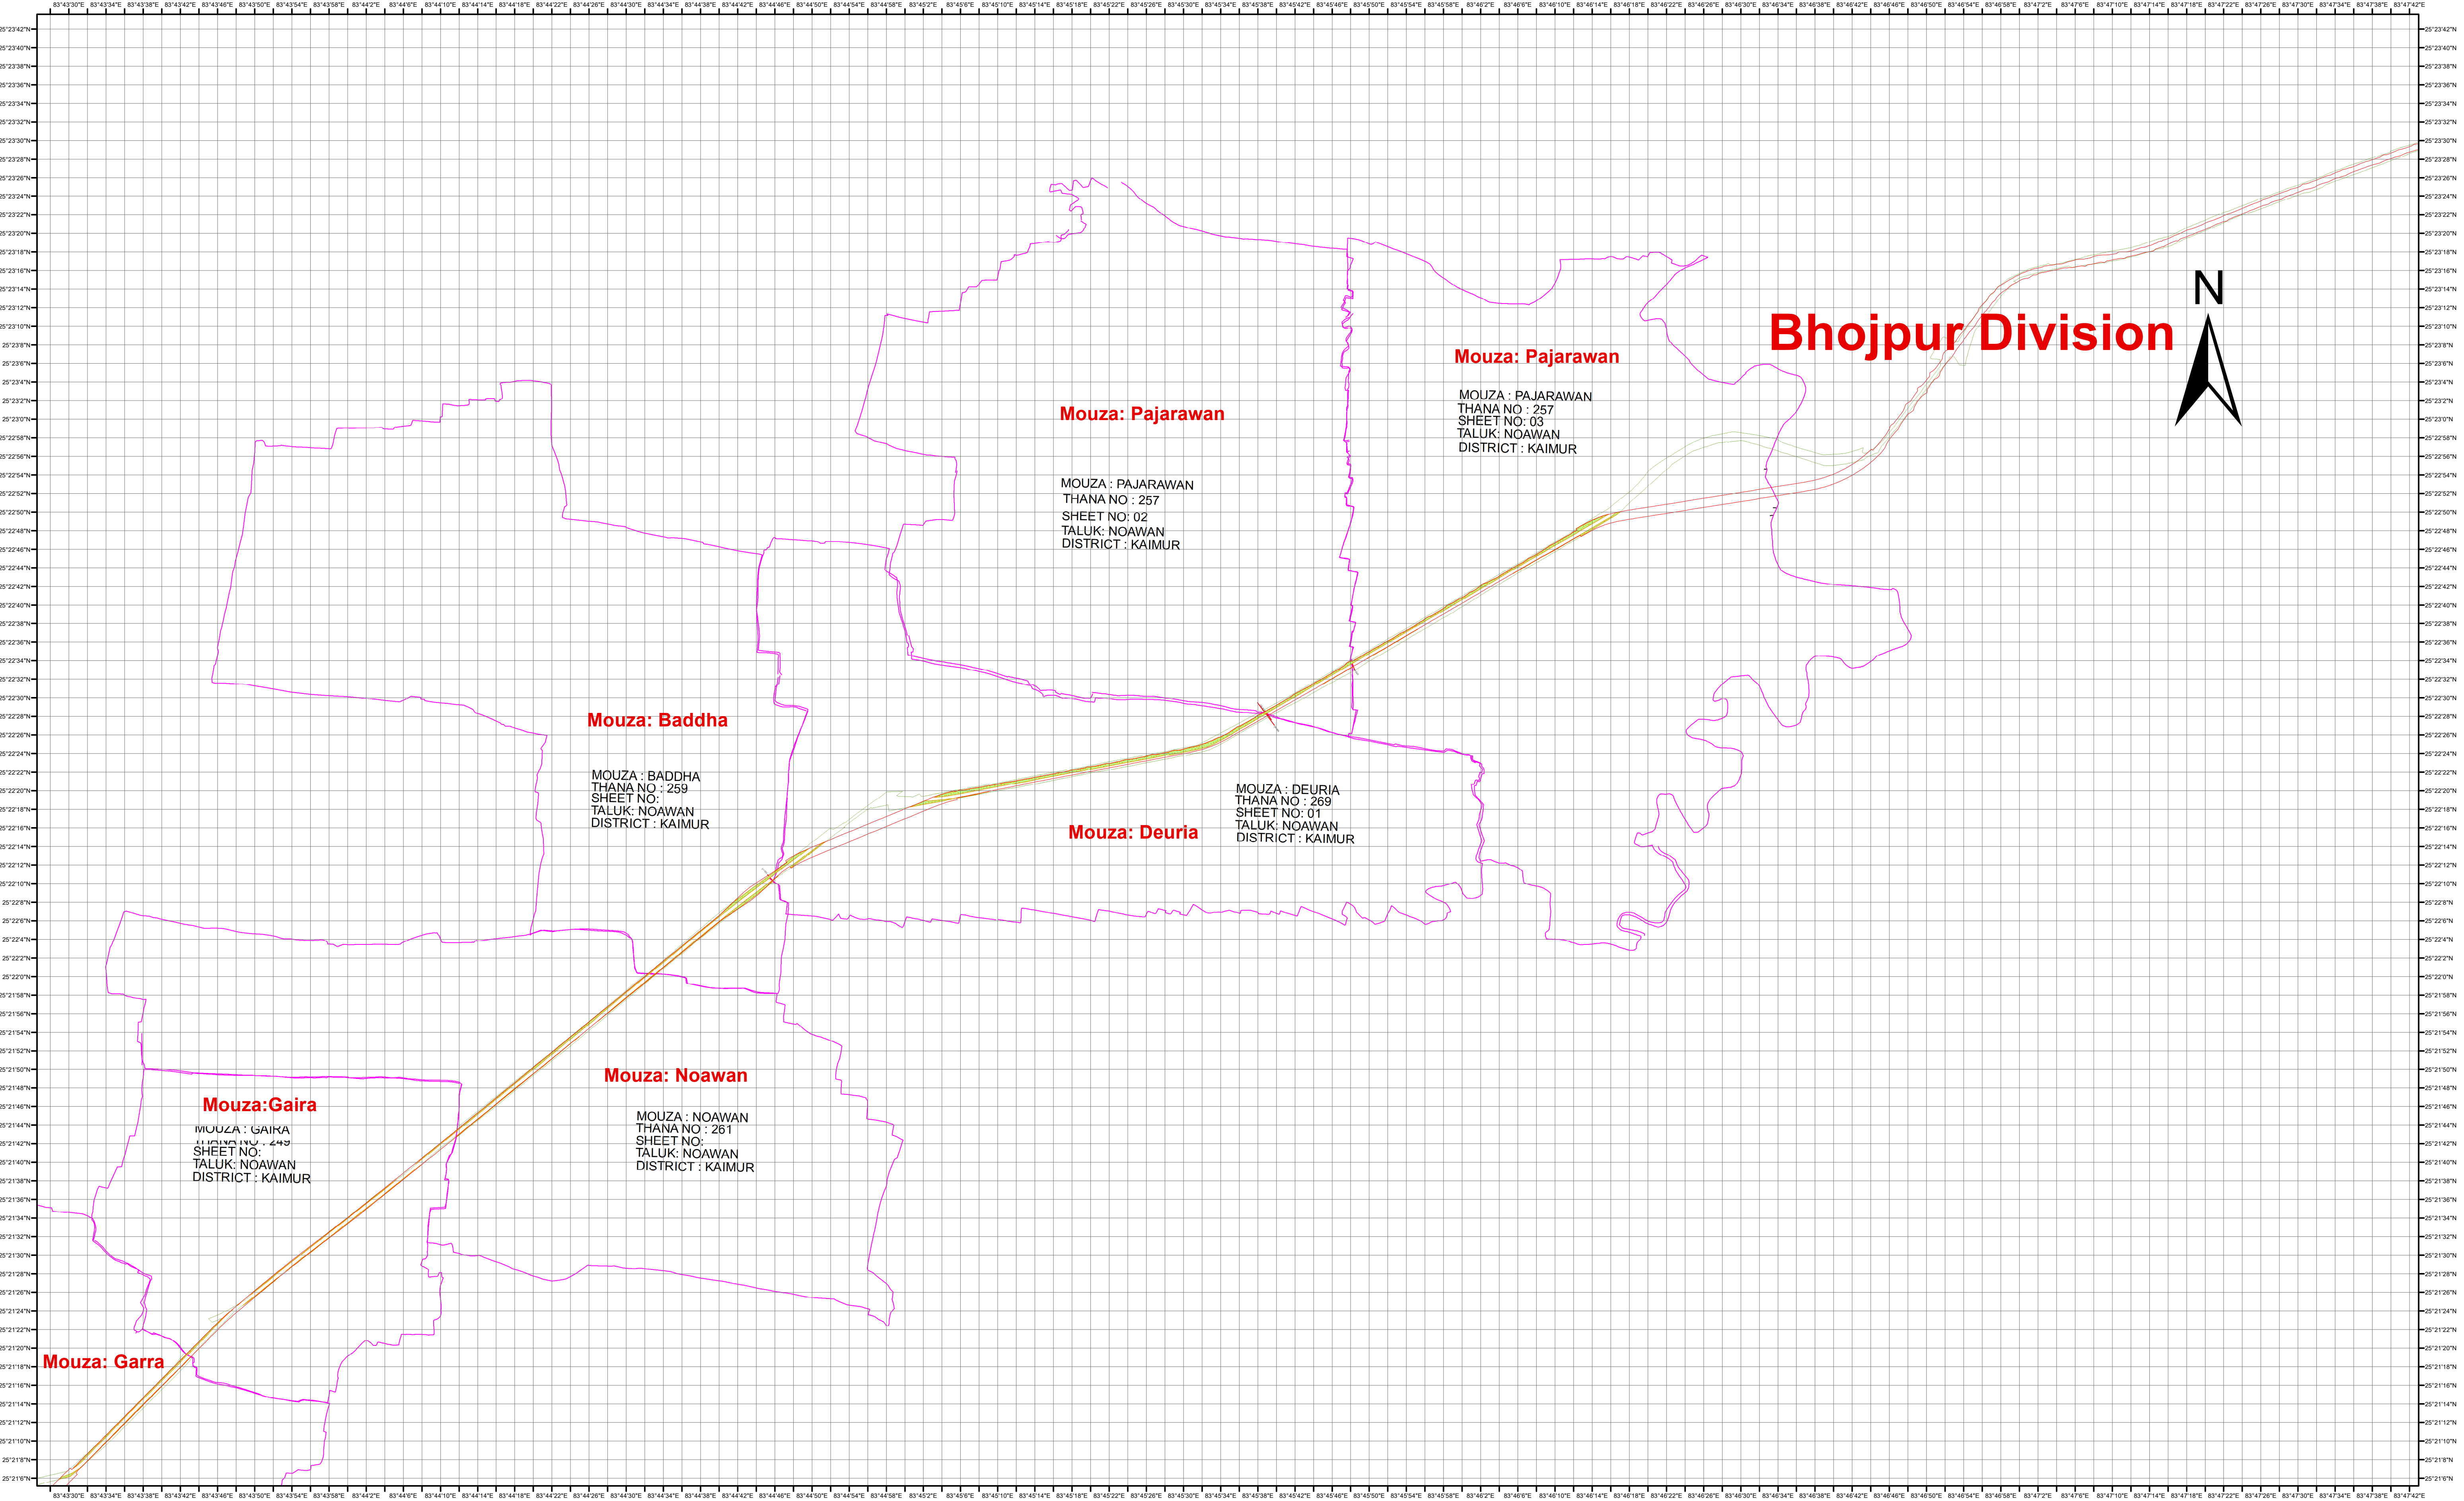

LEGEND:

MOUZA BOUNDARY	
EXISTING ROW	
PROPOSED ROW	
Forest Land to be Diverted	