



*132 KV ROING - CHAPAKHOWA POWER TRANSMISSION LINE PROJECT UNDER
NORTH EASTERN STRENGTHENING SCHEME AT DEOPANI RESERVE FOREST UNDER DIBANG FOREST DIVISION,
ROING*

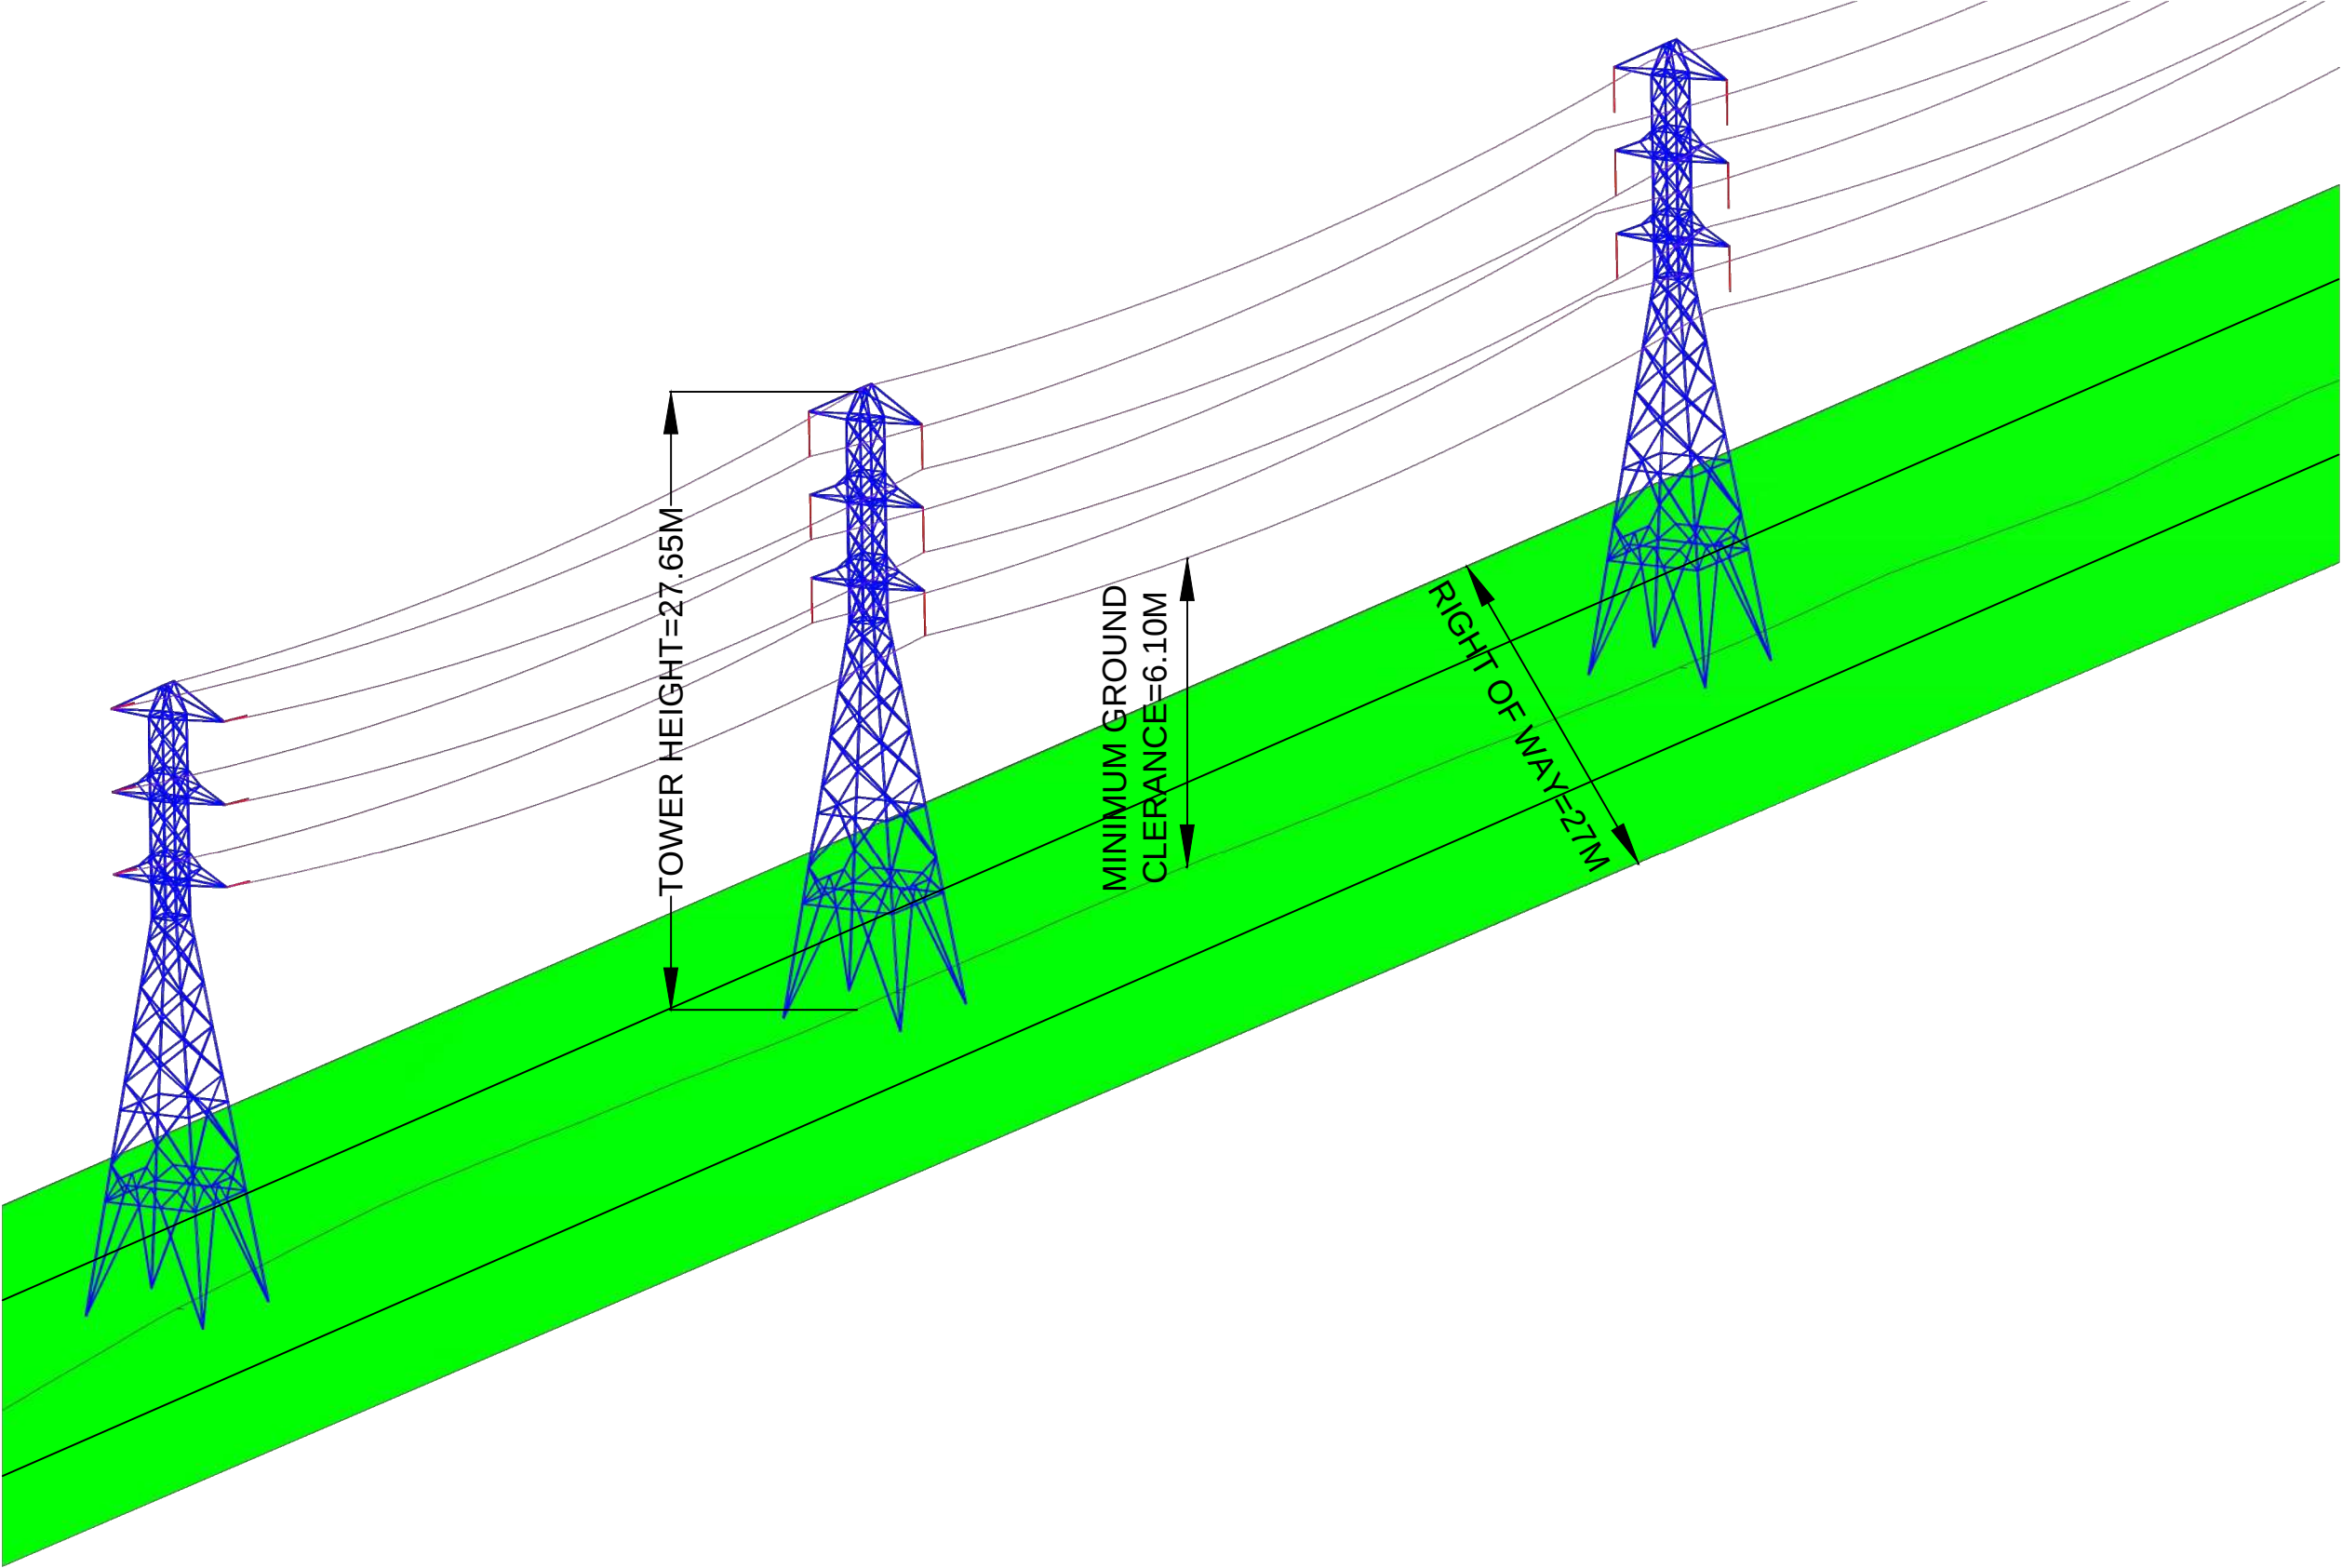

Proposed_Transmission_Line

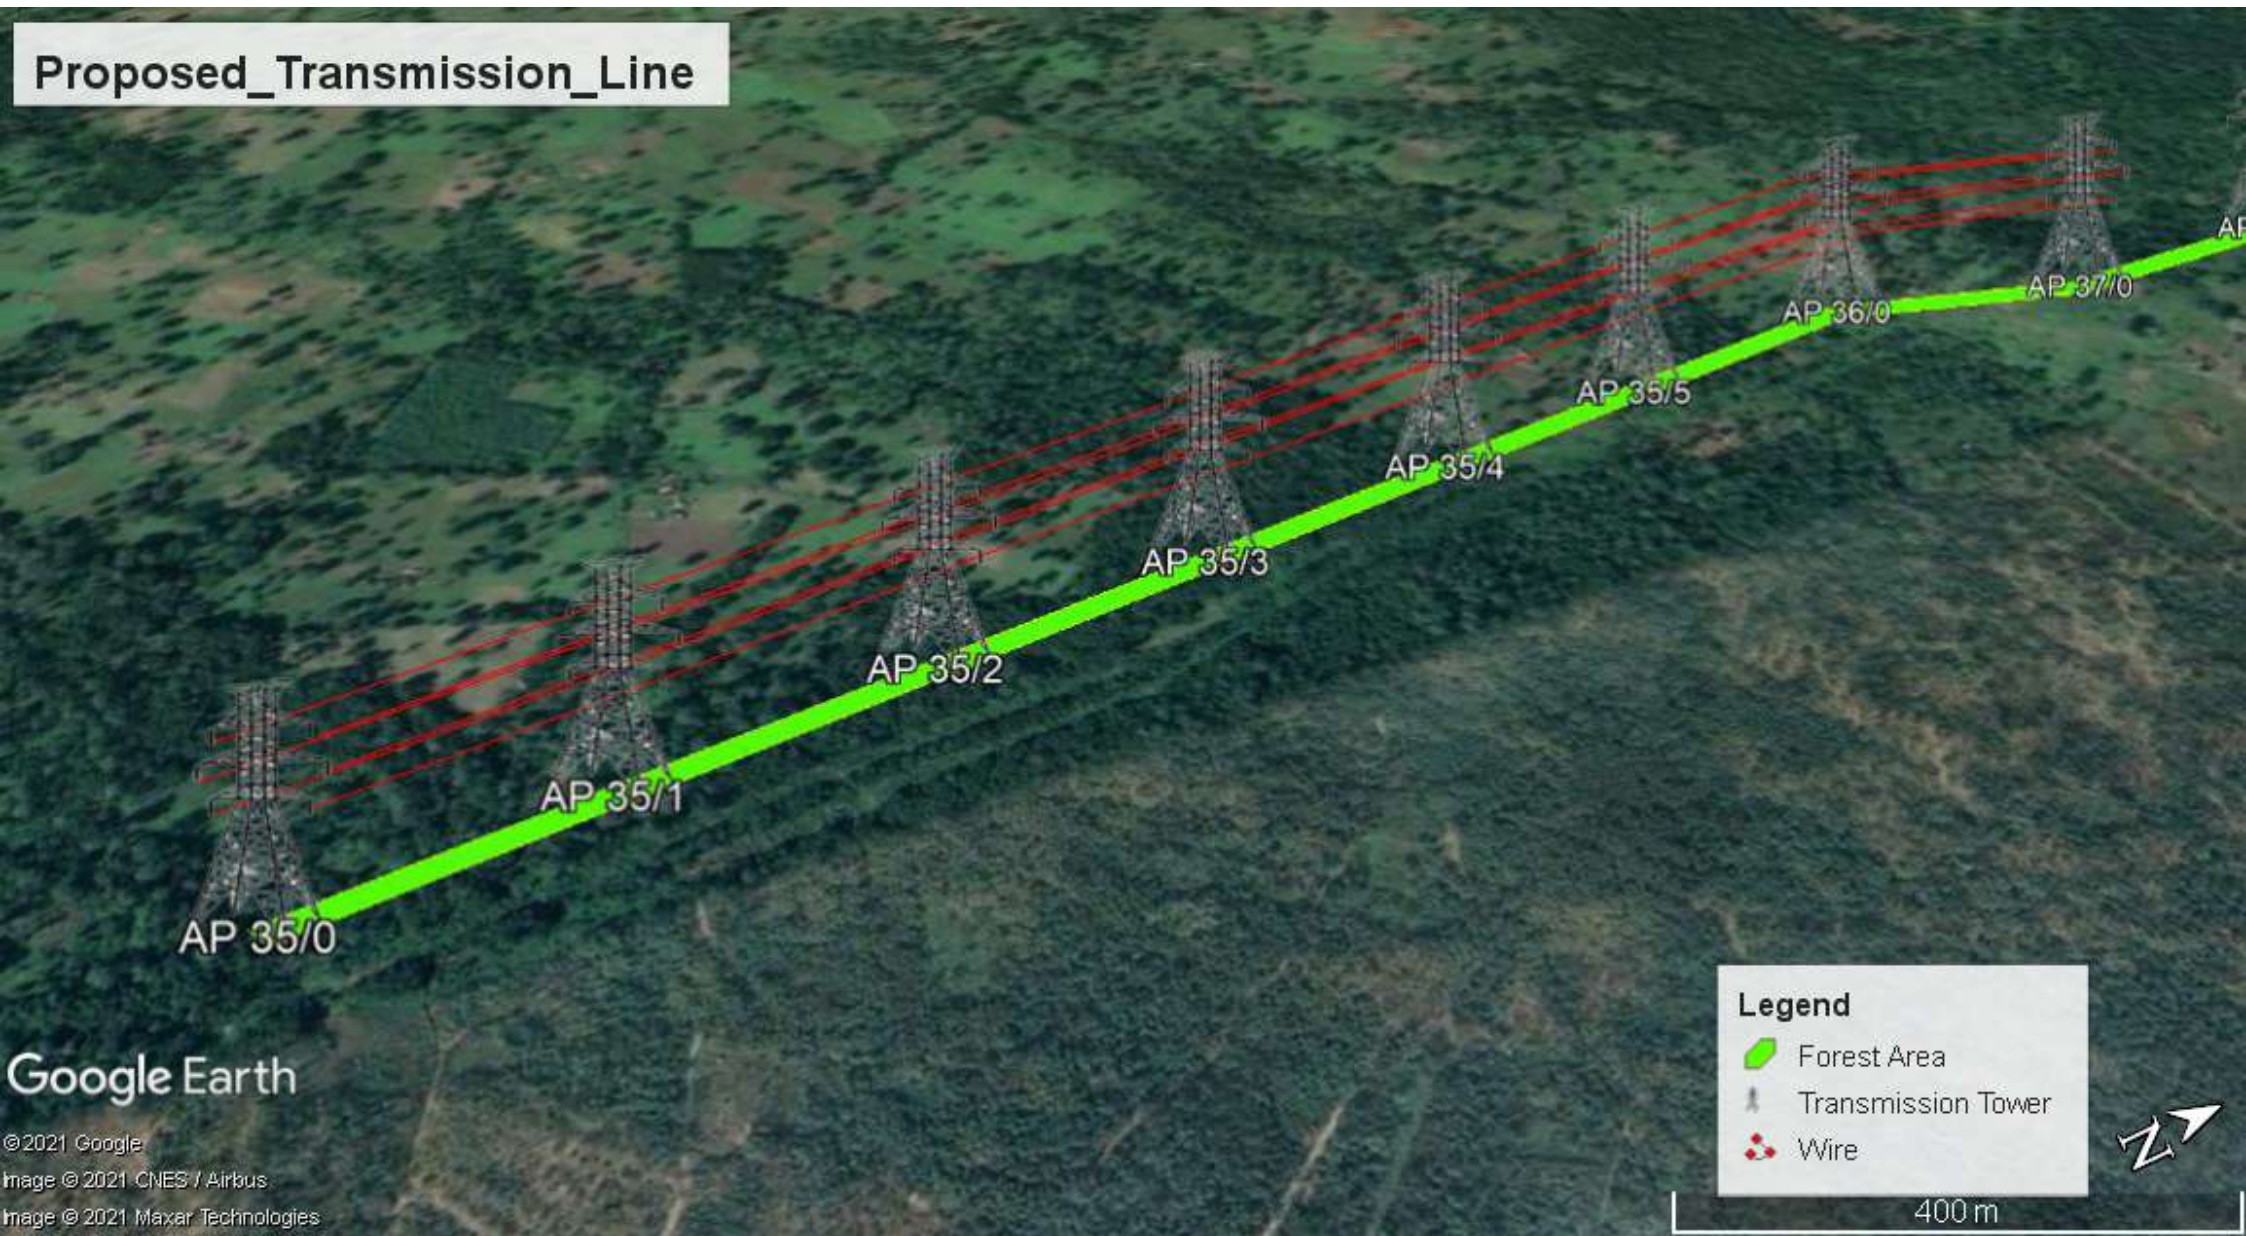

Proposed_Transmission_Line

