


Name of Work %& Construction of Ch. Charan Singh Kawad Marg Length of 111.490 Km. (Ch. 51.910 to Ch. 163.400) on Right Bank of Upper GangNahar in Distt. Muzaffarnagar/ Meerut / Ghaziabad.

Not to Scale

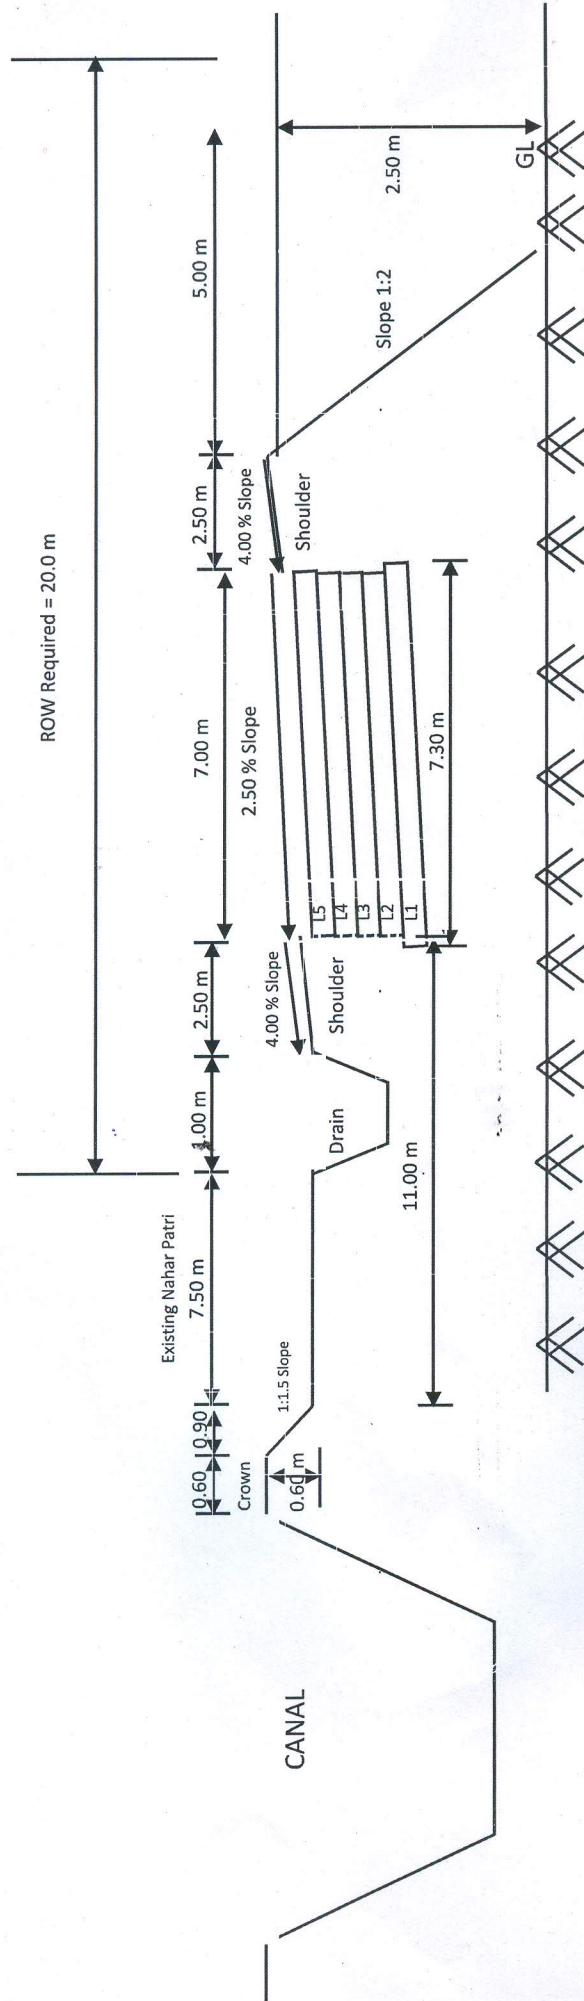

- L1= GSB
- L2= wmm + 4% cement
- L3= wmm
- L4= DBM
- L5= BC

- 200 mm
- 100 mm
- 100 mm
- 50 mm
- 30 mm

Typical X-Section

Handwritten notes: *Handwritten signature*, A.E, *Handwritten signature*, C/S, E.E

Handwritten note: *Handwritten signature* क्षेत्रीय वन अधिकारी सरयना (मेरठ)

Handwritten note: *Handwritten signature* क्षेत्रीय वन अधिकारी रिठानी रेन्ज (मेरठ)

Handwritten note: 08/7/21 प्रमोदीय निदेशक राजेश कुमार सांख्यिक वानिकी प्रभार मेरठ।

94